




section A-A/ north elevation
scale 1:100

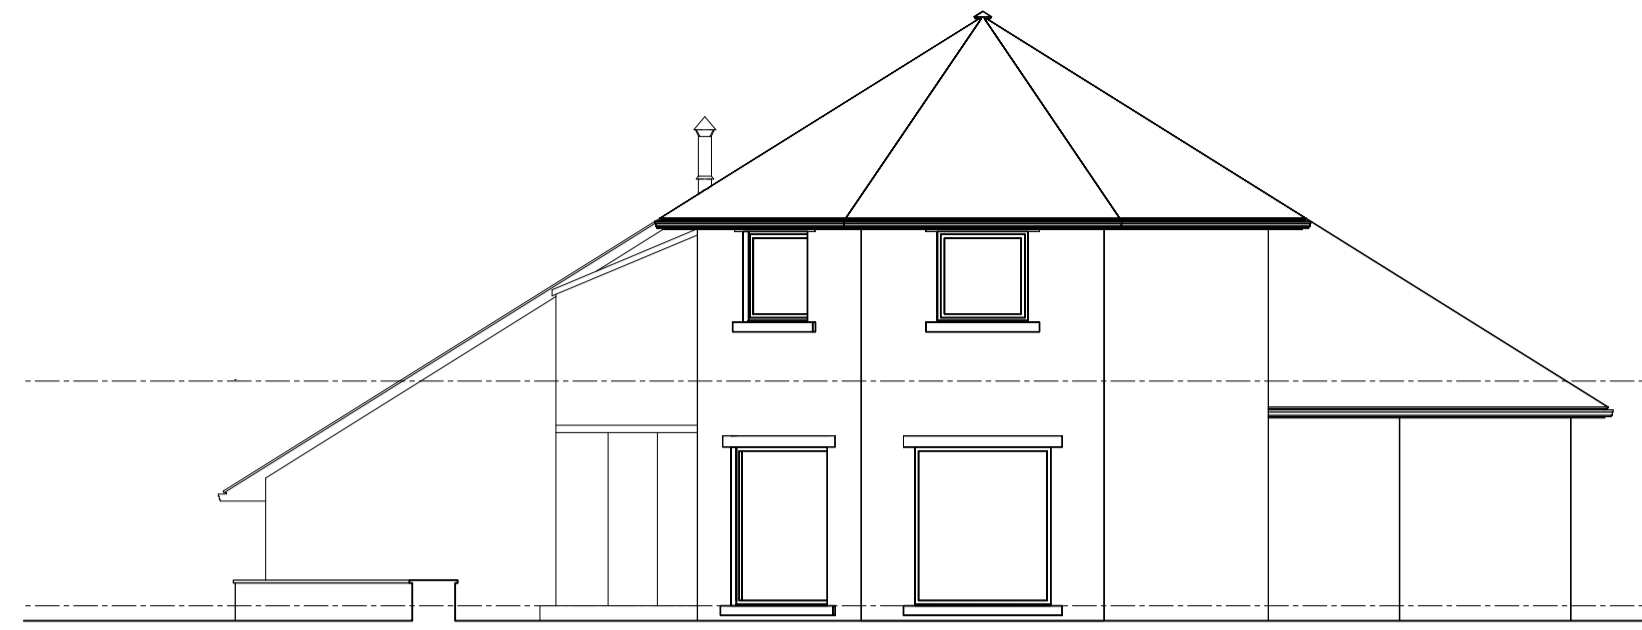


south elevation
scale 1:100

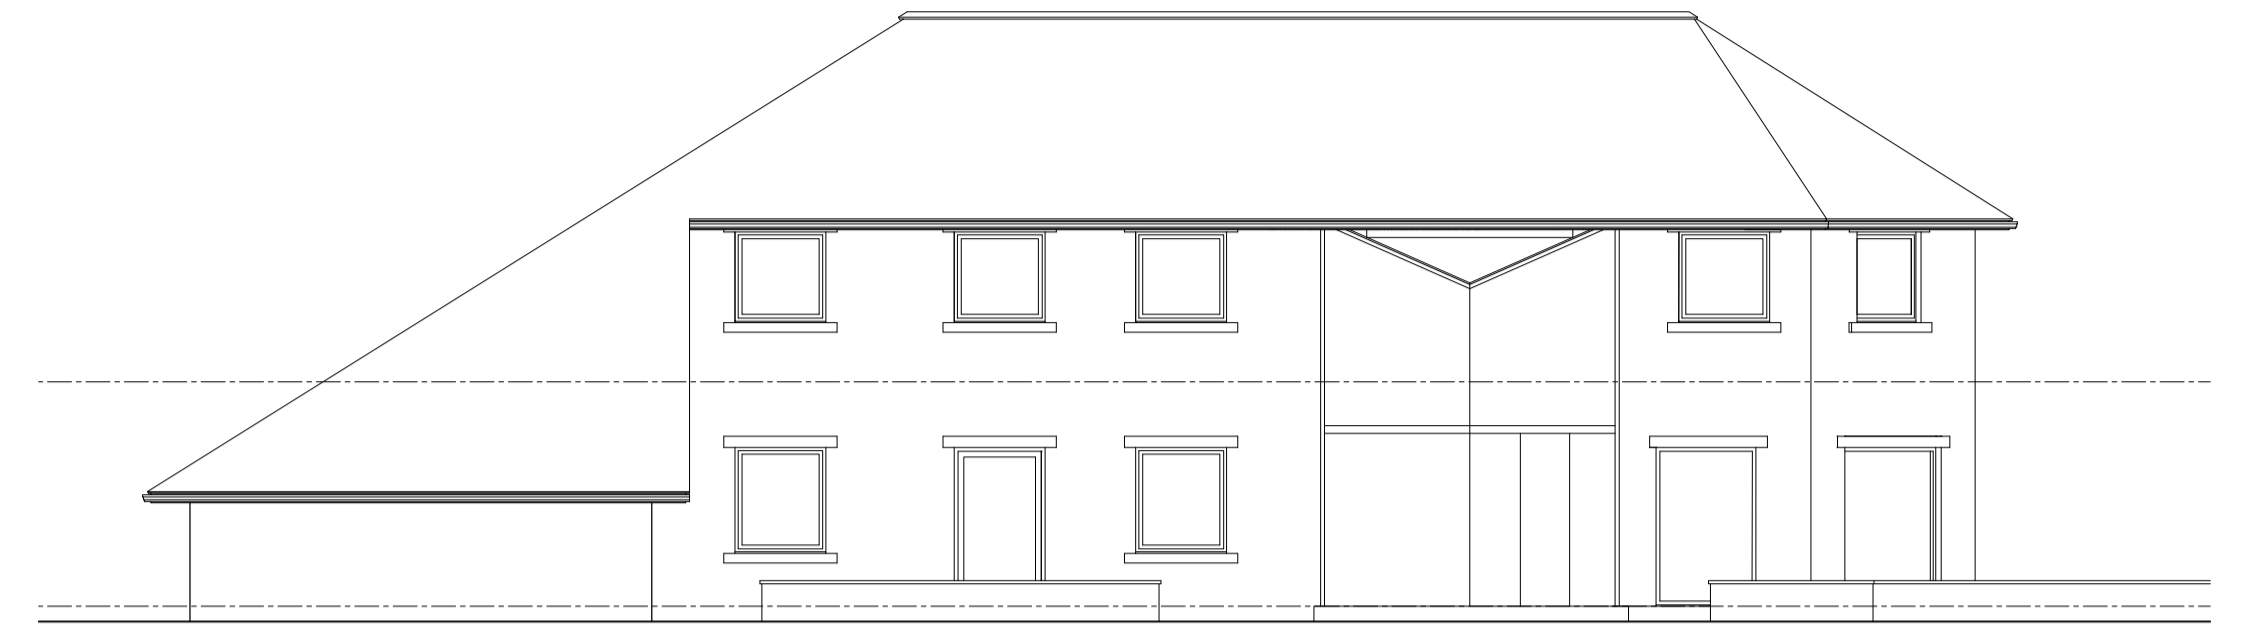


west elevation
scale 1:100

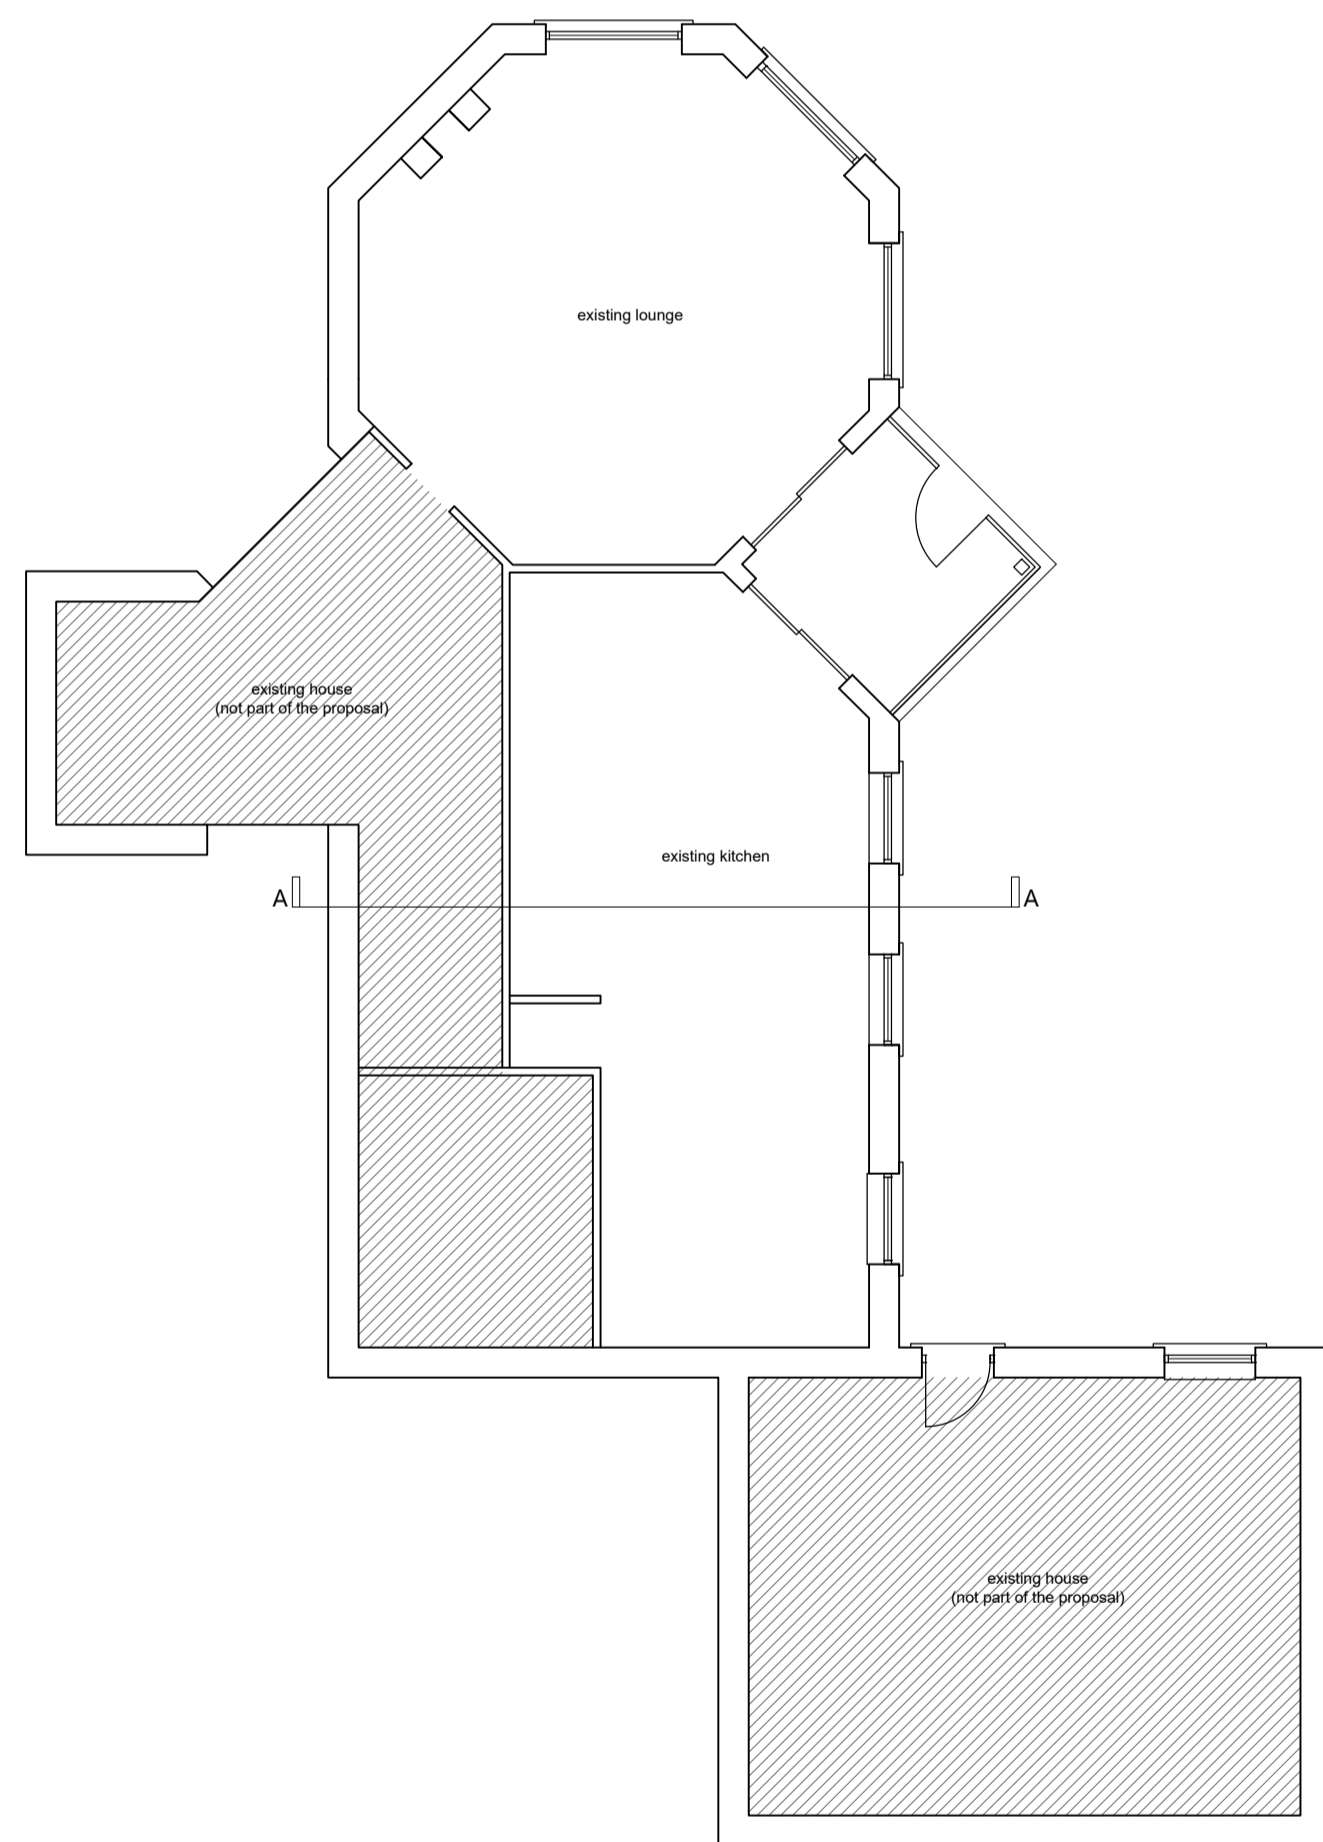

ground floor plan
scale 1:100

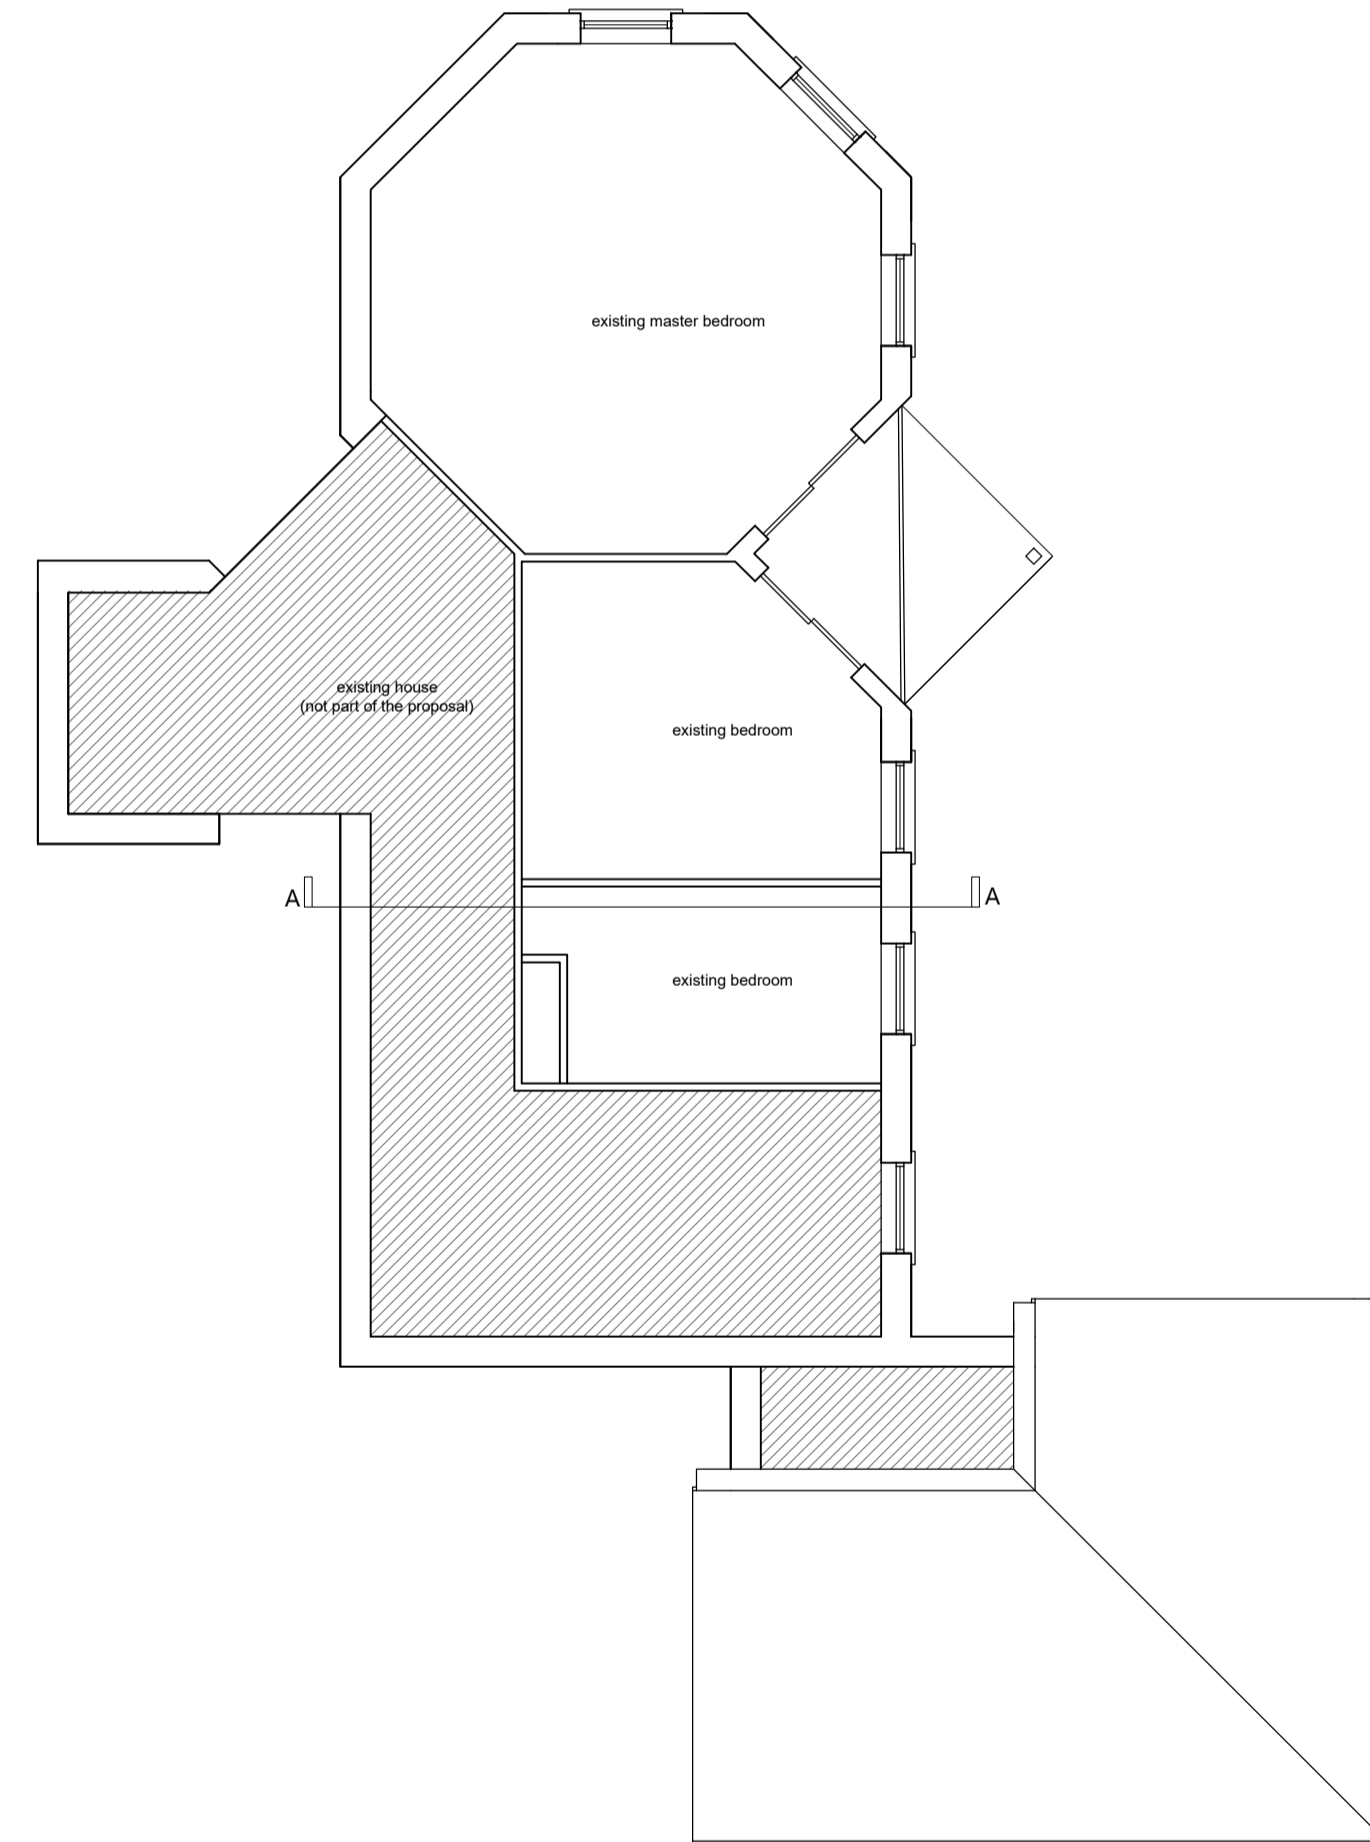


first floor plan
scale 1:100

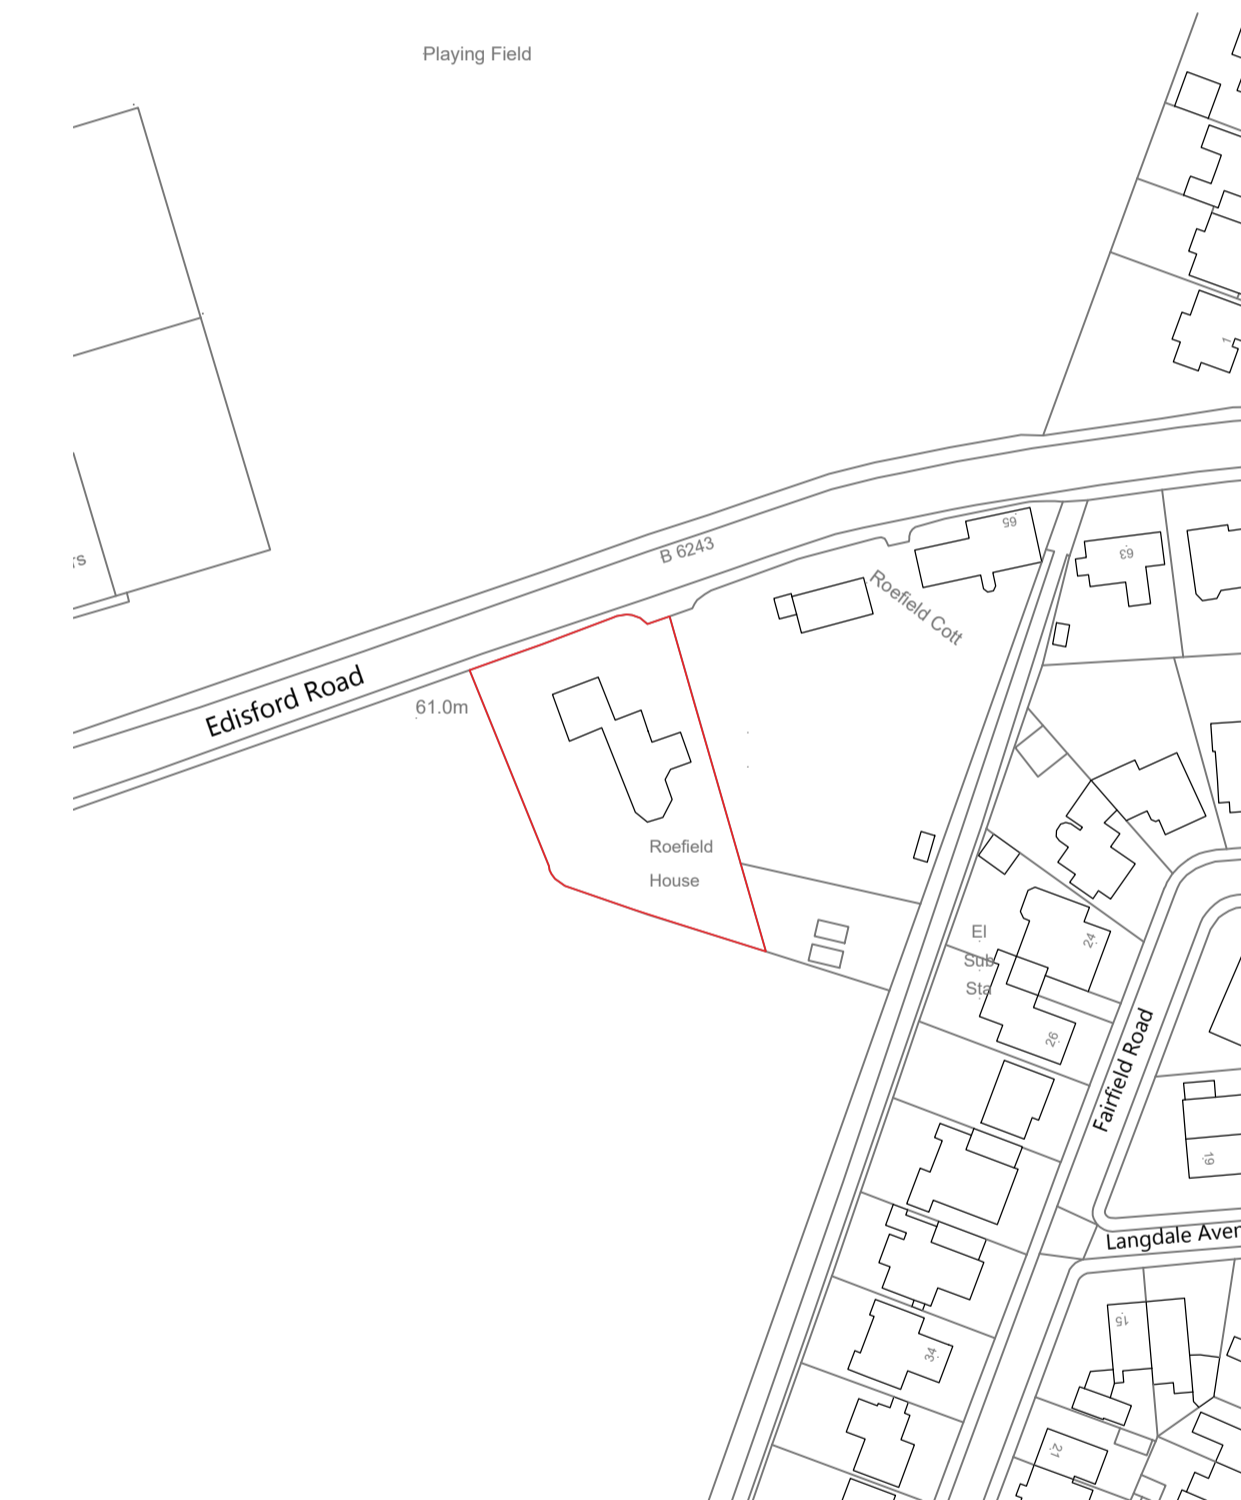

©Crown Copyright and database rights 2019 OS 100019980

location plan
scale 1:1250

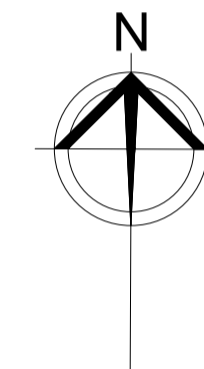

scale Bar
scale 1:100

REV	COMMENT	BY	DATE

THE CONTRACTOR SHALL VERIFY ALL DIMENSIONS ON THE JOB BEFORE STARTING WORK OR PREPARING SHOP DRAWINGS. ANY DISCREPANCIES MUST BE REFERRED TO THE ARCHITECT. DO NOT SCALE FROM THIS DRAWING.

COPYRIGHT ON ALL DRAWINGS, SPECIFICATION AND DOCUMENTATION REMAINS THE PROPERTY OF JOHN COWARD ARCHITECTS LTD. AND MUST NOT BE COPIED OR REPRODUCED IN WHOLE OR IN PART IN ANY MANNER OR FORM WITHOUT PRIOR CONSENT OF THE COMPANY.

PROJECT
EXTENSIONS AND ALTERATIONS
Roefield House
67 Edisford Road, Clitheroe
BB7 3LA

CLIENT
Mr and Mrs Russell

TITLE
Survey as Existing

SCALE/ A1	DRAWN	CHECKED	DATE
1:100/ 1:1250	cb	-	July 2019
JOB NO	DRAWING NO	REVISION	
19052	01	-	