

section A-A/ north elevation
scale 1:100




south elevation
scale 1:100



west elevation
scale 1:100


existing window replaced with new door (shown dashed to provide access to first floor terrace)

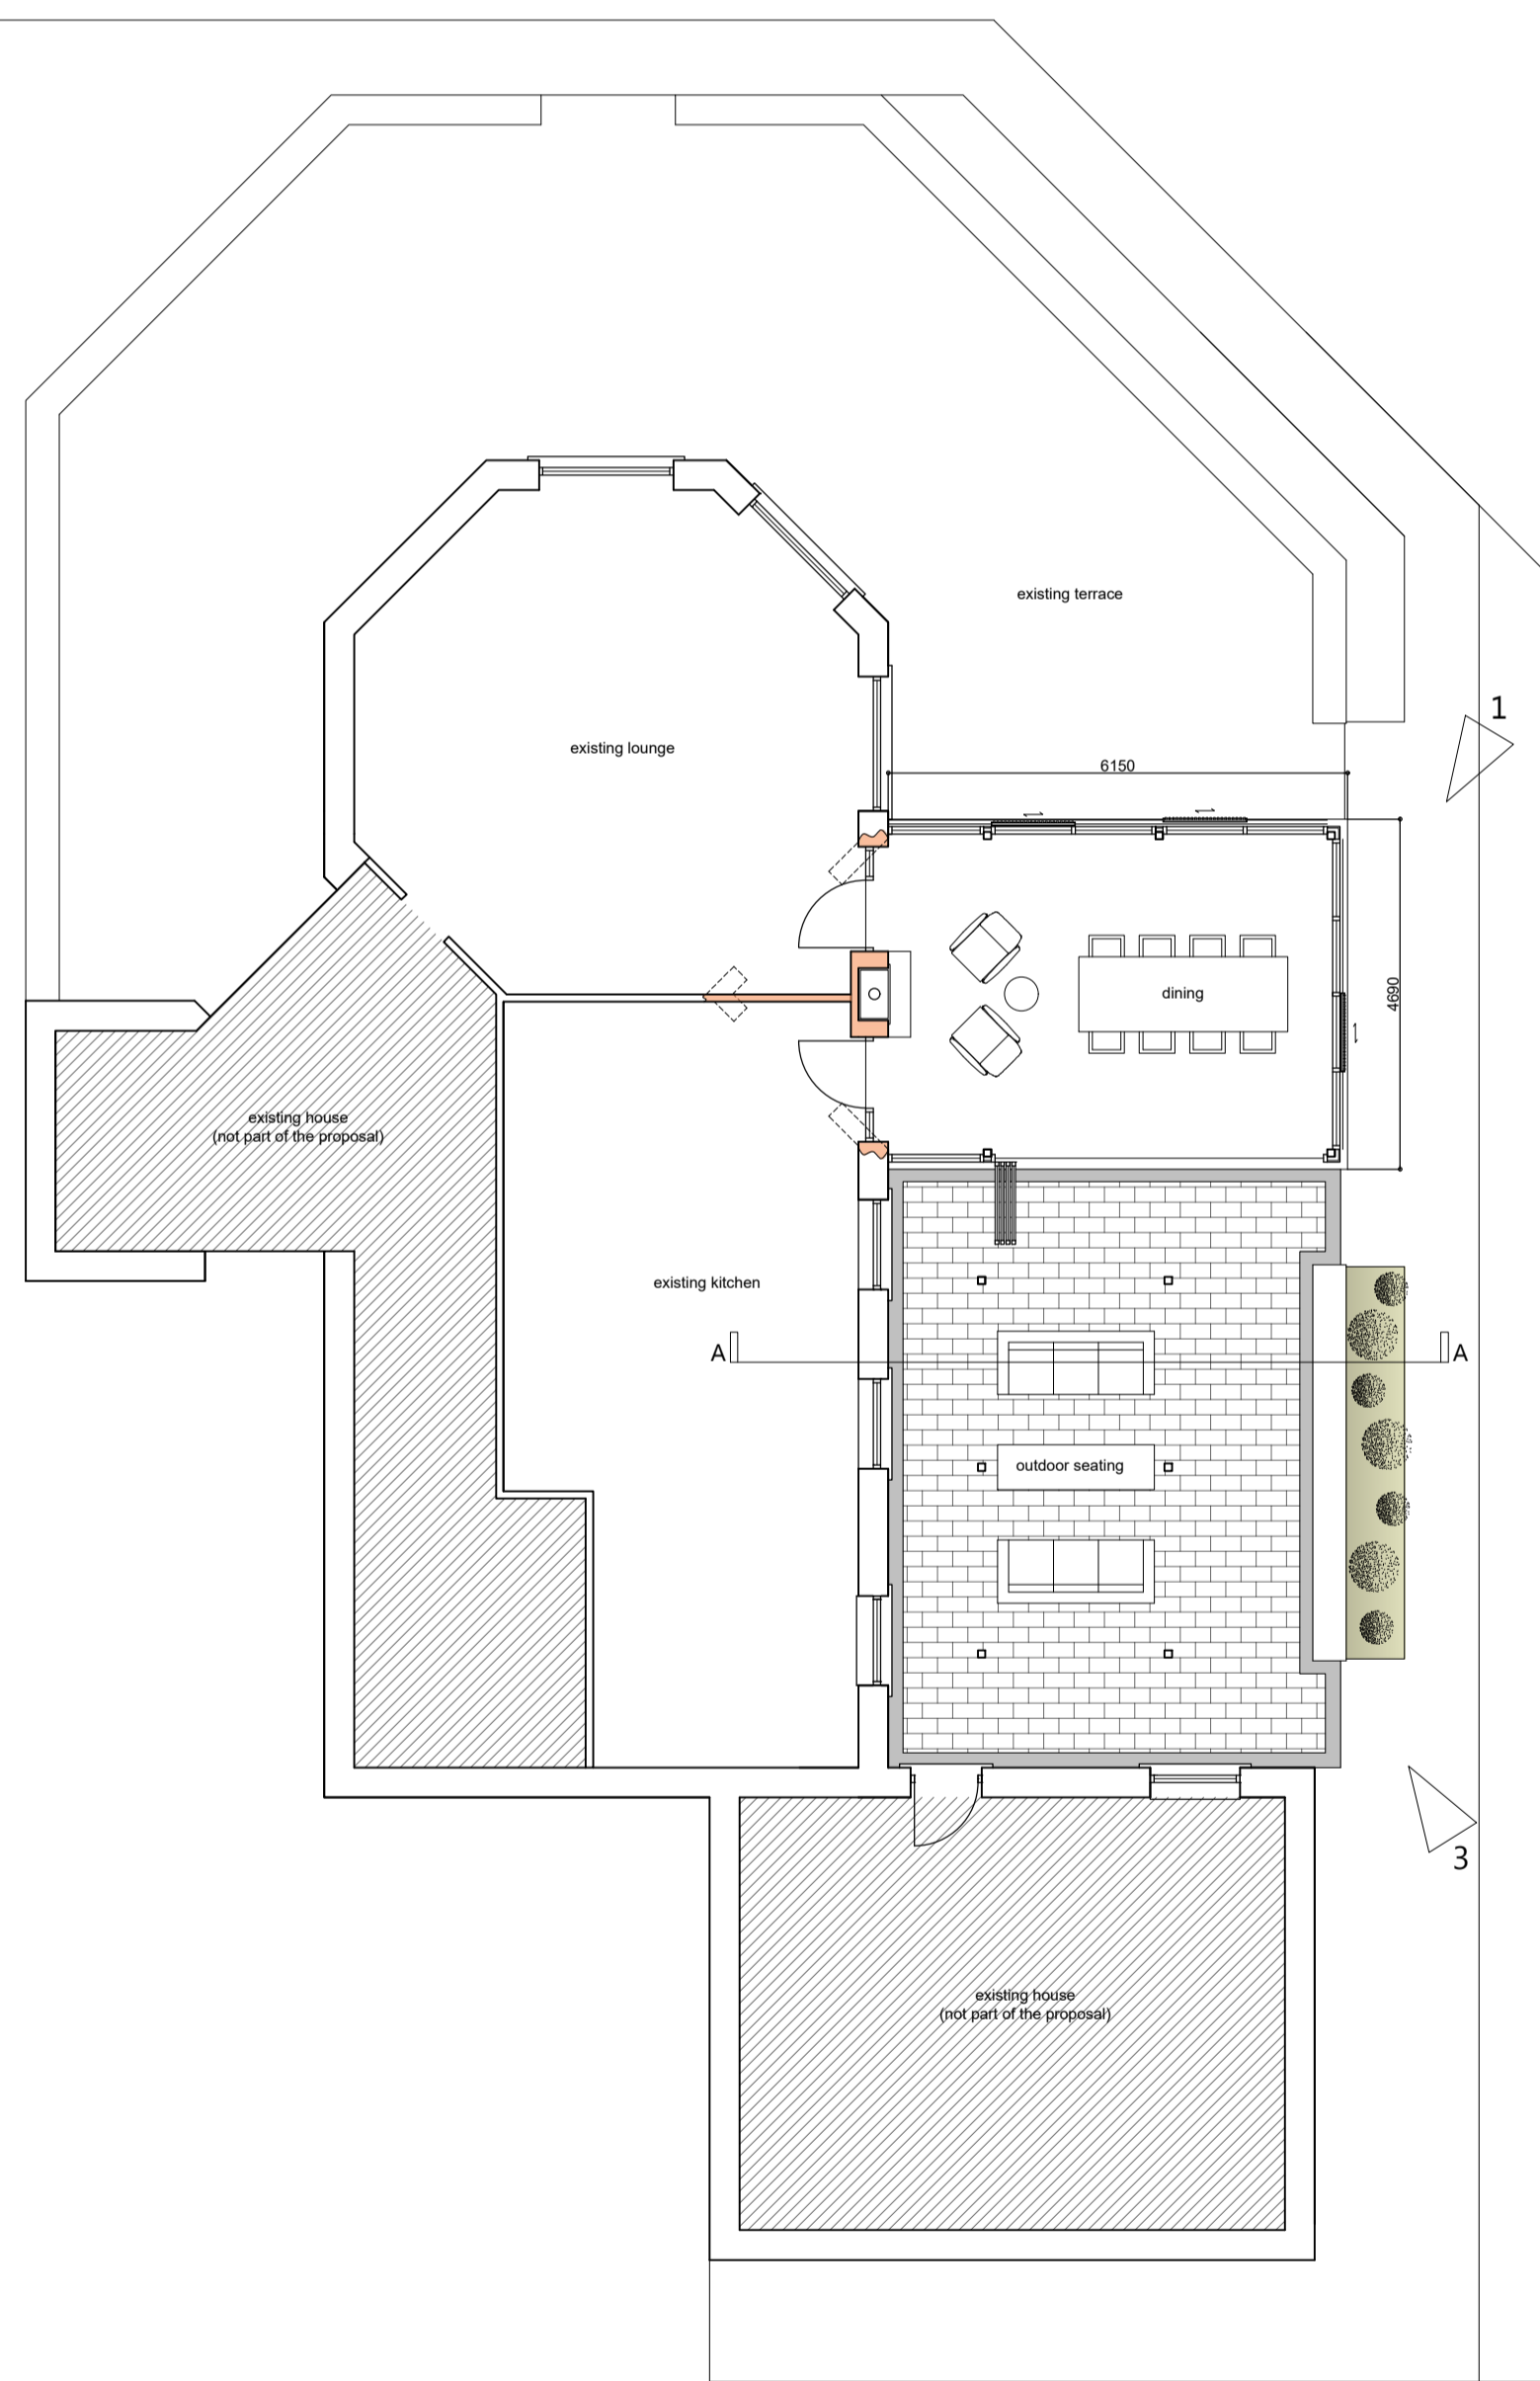

ground floor plan
scale 1:100



scale bar
scale 1:100

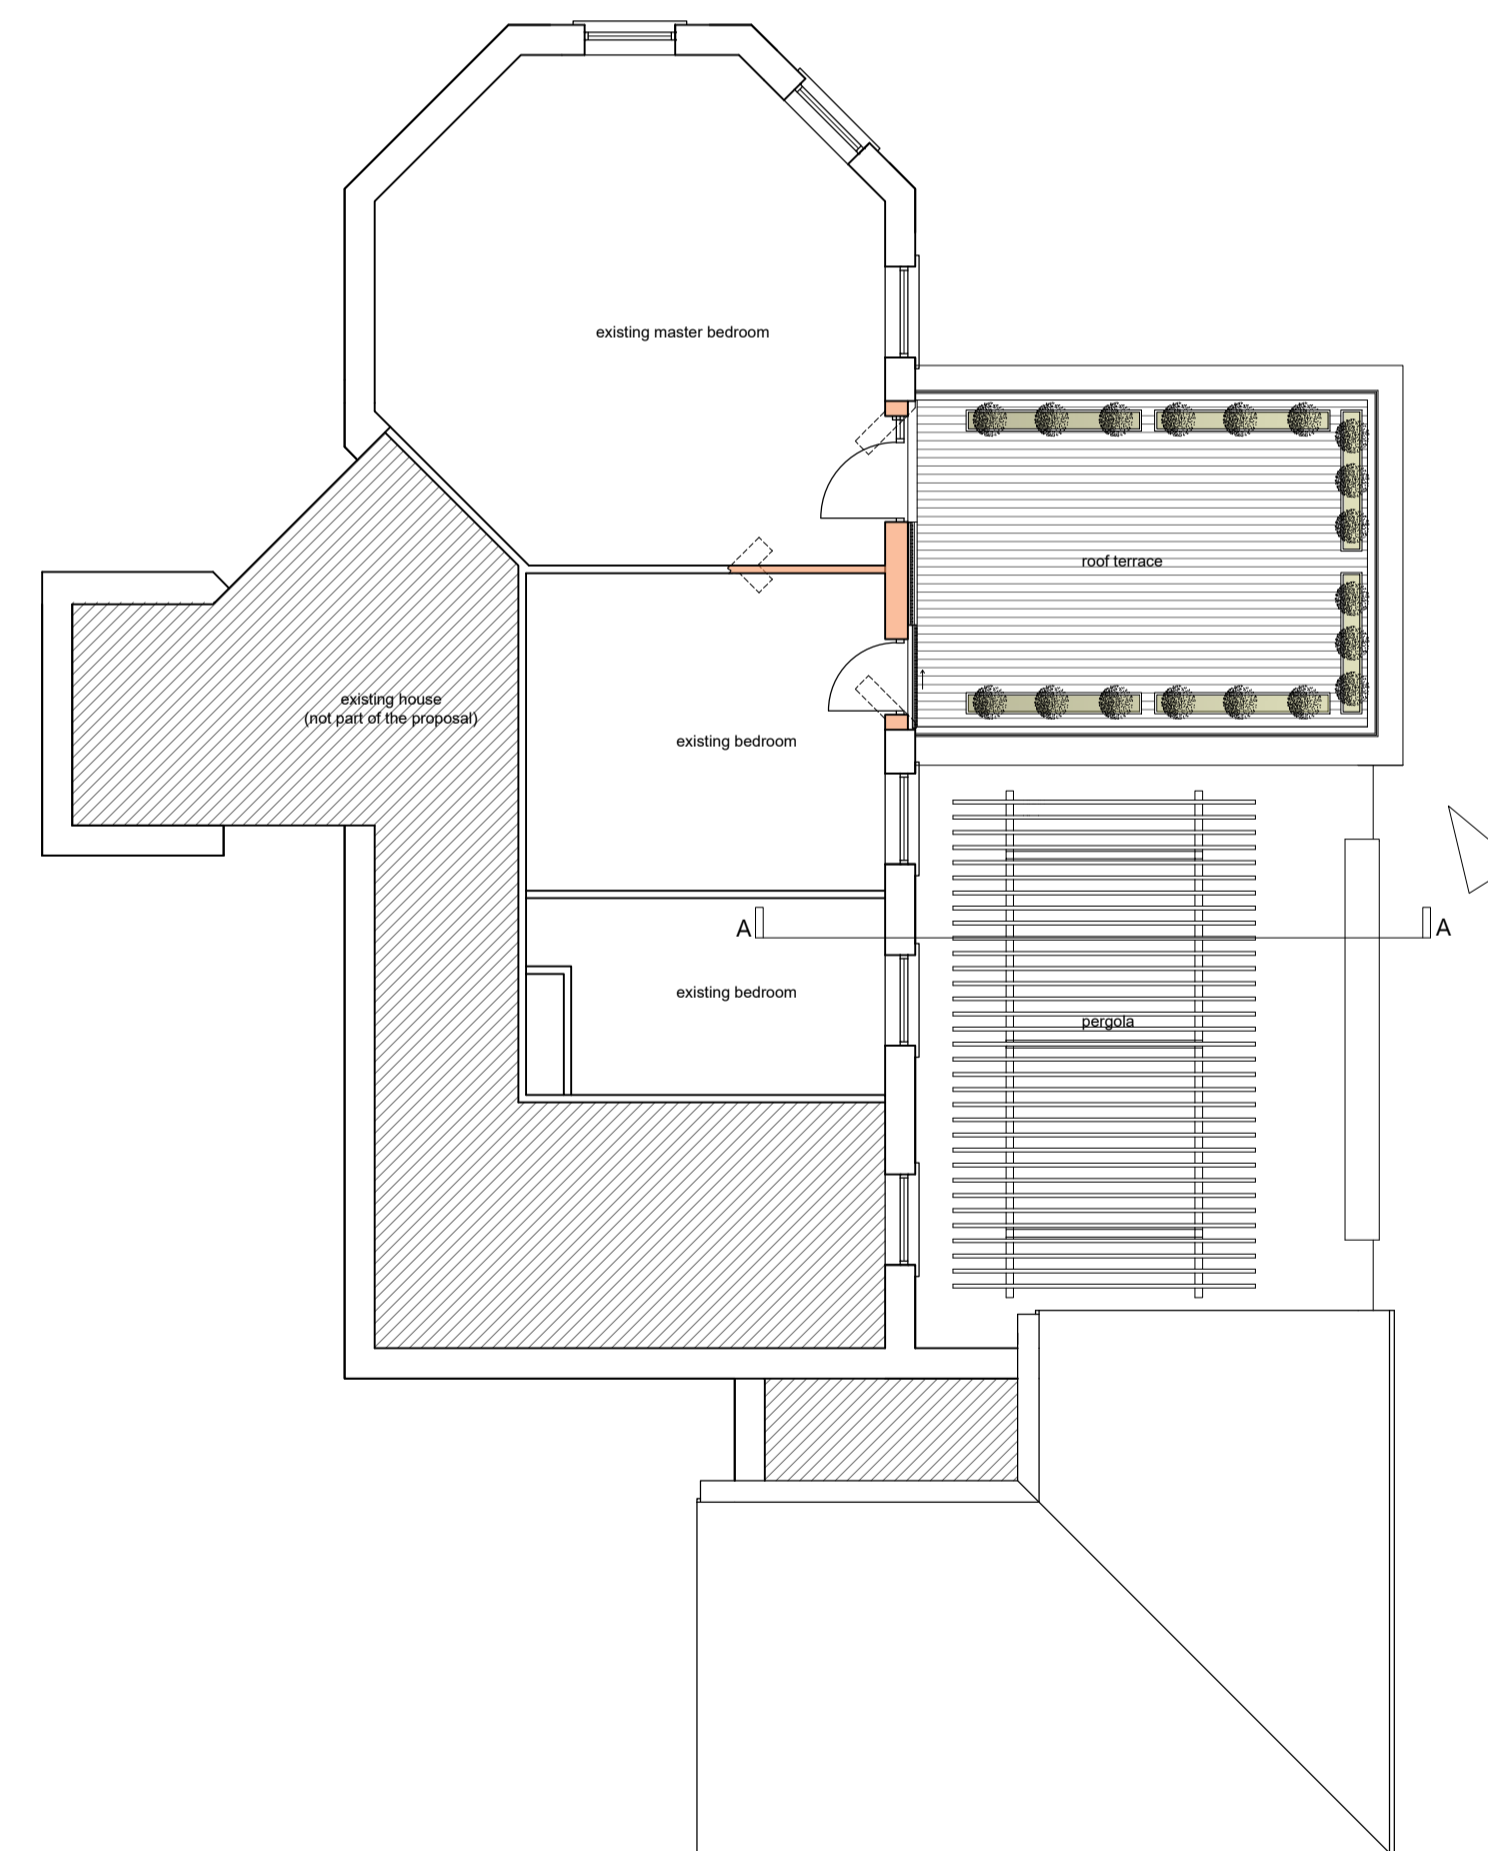


first floor plan
scale 1:100




visualisation 1



visualisation 2

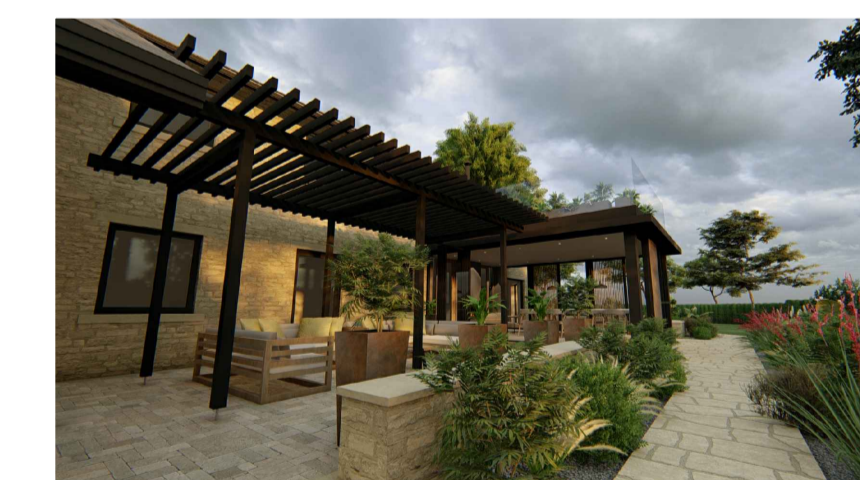

visualisation 3

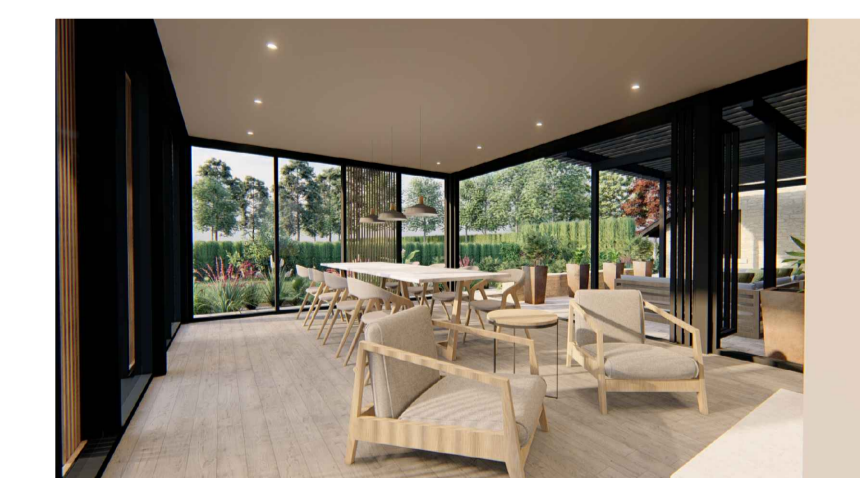

internal visualisation

MATERIALS

Walls: vertical timber larch (first floor infill) or stone to match existing (where required)

Windows and doors: dark grey aluminium frames

Decking: dark grey composite decking or light weight ceramic tile

Balustrade: Glazed

Pergola: Painted/ stained timber

REV	COMMENT	BY	DATE
A	altered following client comment	cb	19/07/19

THE CONTRACTOR SHALL VERIFY ALL DIMENSIONS ON THE JOB BEFORE STARTING WORK OR PREPARING SHOP DRAWINGS. ANY DISCREPANCIES MUST BE REFERRED TO THE ARCHITECT. DO NOT SCALE FROM THIS DRAWING.

COPYRIGHT ON ALL DRAWINGS, SPECIFICATION AND DOCUMENTATION REMAINS THE PROPERTY OF JOHN COWARD ARCHITECTS LTD. AND MUST NOT BE COPIED OR REPRODUCED IN WHOLE OR IN PART IN ANY MANNER OR FORM WITHOUT PRIOR CONSENT OF THE COMPANY.

PROJECT
EXTENSIONS AND ALTERATIONS
Roefield House
67 Edisford Road, Clitheroe
BB7 3LA

CLIENT
Mr and Mrs Russell

TITLE
Scheme Proposals

SCALE/ A1	DRAWN	CHECKED	DATE
1:100	dc/cb	-	July 2019
JOB NO	DRAWING NO	REVISION	
19052	02	A	