

This drawing is to be read in conjunction with all relevant Architect, consultants' and specialist drawings and specifications. The Architect is to be notified of any discrepancies before proceeding. Do not scale from this drawing. All dimensions and levels are to be checked on site. This drawing is subject to copyright. All work carried out before Planning and Building Permission has been granted is at the contractor's risk.



SITE LOCATION PLAN SCALE 1:500


MENAGE TO BE REPLACED




EXISTING PHOTOGRAPH OF MENAGE FENCE AND LIGHTS TO BE REPLACED WITH TENNIS COURT



EXISTING FENCE PHOTOGRAPH AND COURT FINISH

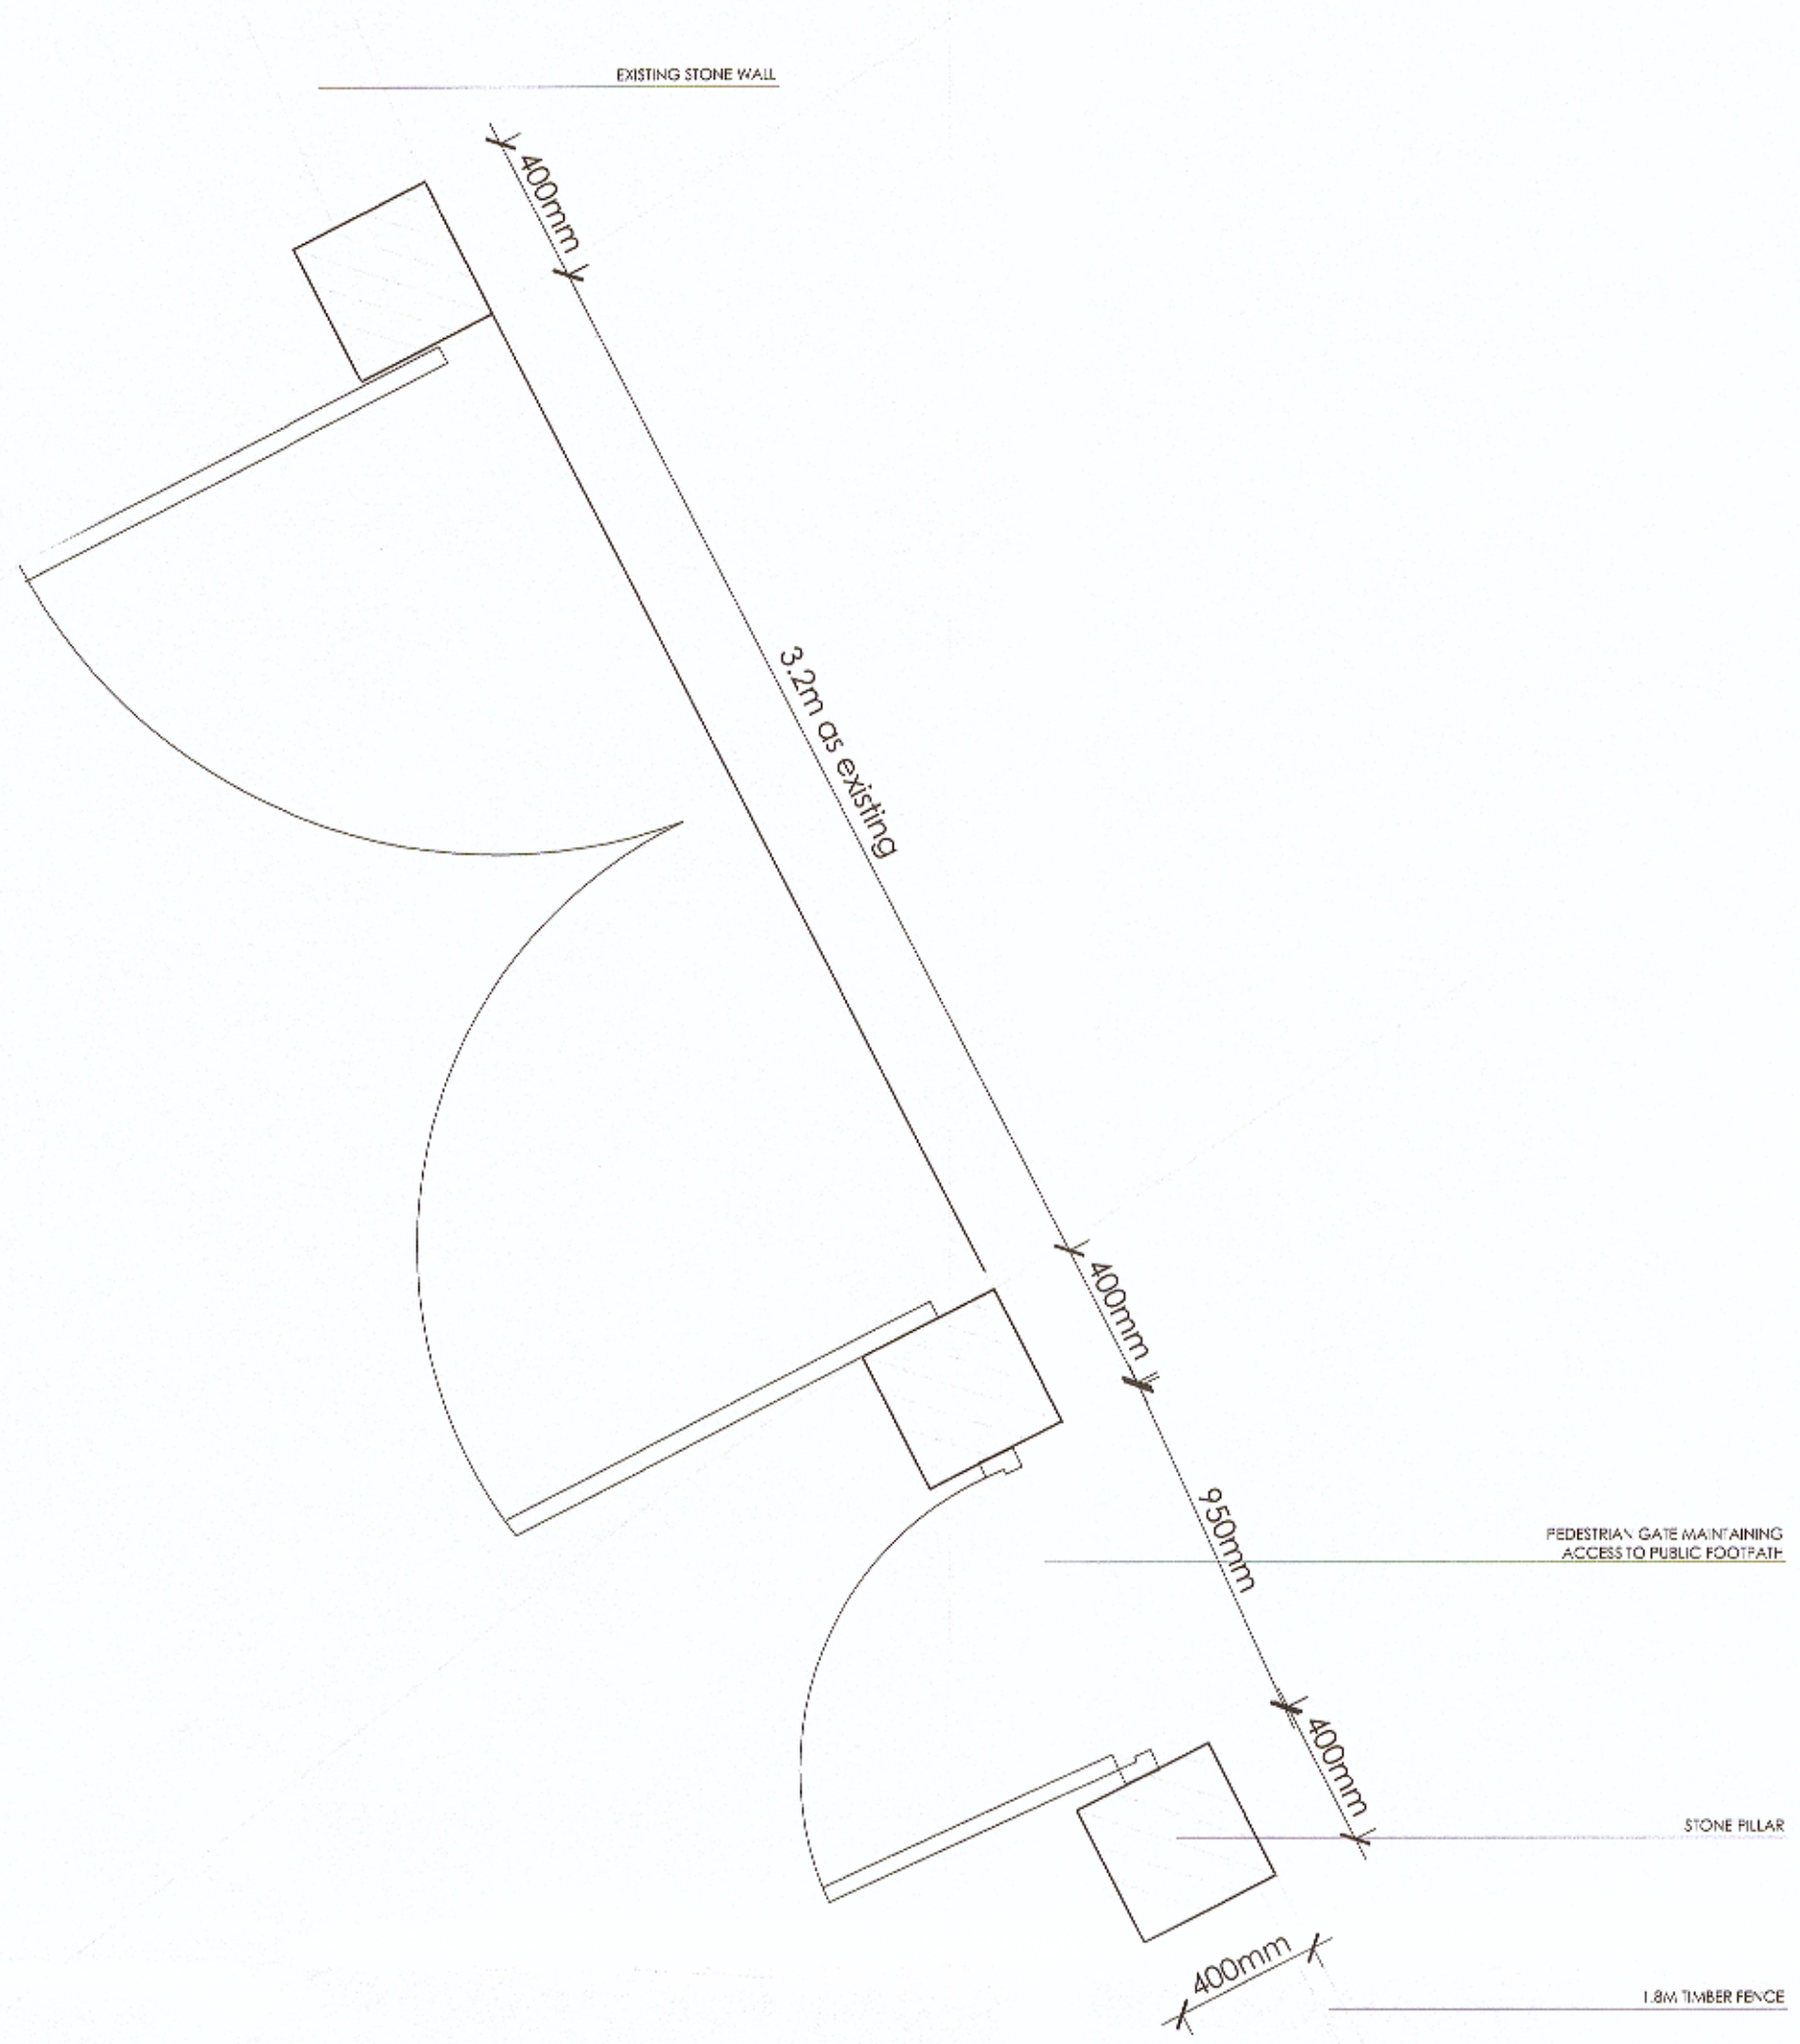

ENTRANCE GATE FLOOR PLAN SCALE 1:30

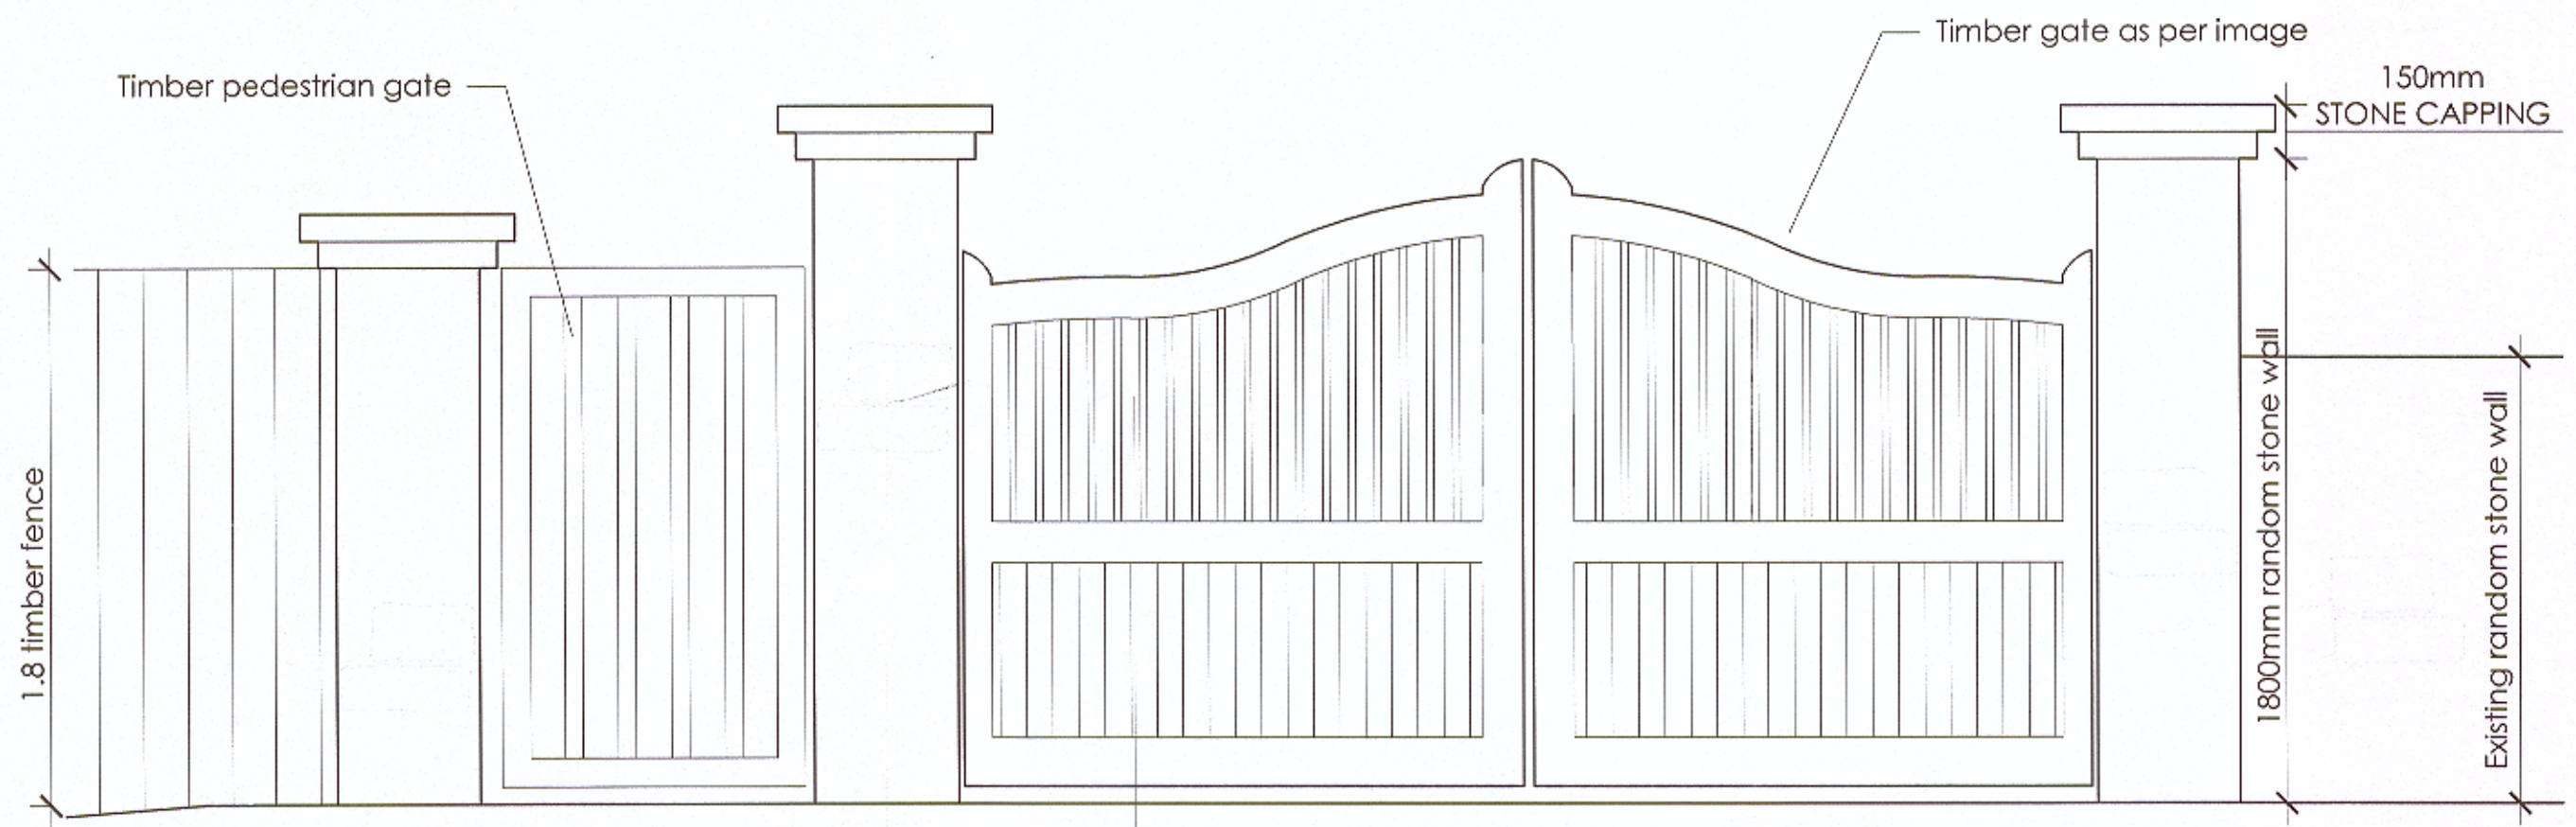

ENTRANCE GATE FRONT ELEVATION SCALE 1:20



PROPOSED GATE SCALE

EXISTING GATE PHOTOGRAPHS



Client
Mr and Mrs Roche

JOB Title
Proposed Alterations
Intack Farm
Cliffthorpe Old Road
Dutton
PR3 2YU

320190684P

Drawing Title
Proposed External Works

PLANNING STAGE

Scale	Date	Drawn
@ A1	Apr 2019	RBM

SUNDERLAND PEACOCK ARCHITECTS

SUNDERLAND PEACOCK & ASSOCIATES LTD.
HAZEL HIRE, PEACOCK ROAD, CLIFFTHORPE
LANCASHIRE, B87 2AG
T: 01500 423478 F: 01500 427328
E: info@sunderlandpeacock.com
www.sunderlandpeacock.com

5729 - P04

REV -