




PROPOSED WEST ELEVATION
Scale 1:100




PROPOSED SOUTH ELEVATION
Scale 1:100




PROPOSED EAST ELEVATION
Scale 1:100

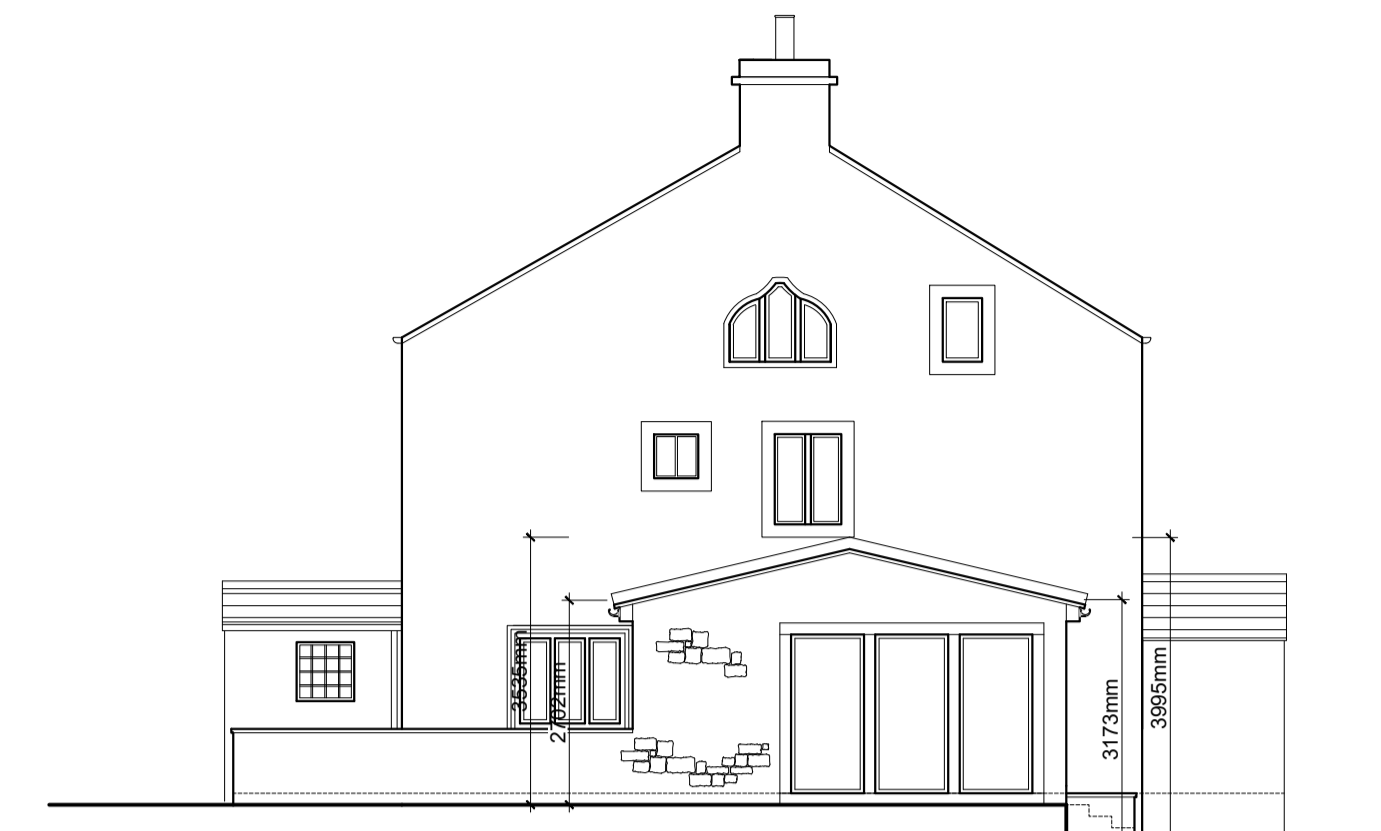


PROPOSED NORTH ELEVATION
Scale 1:100

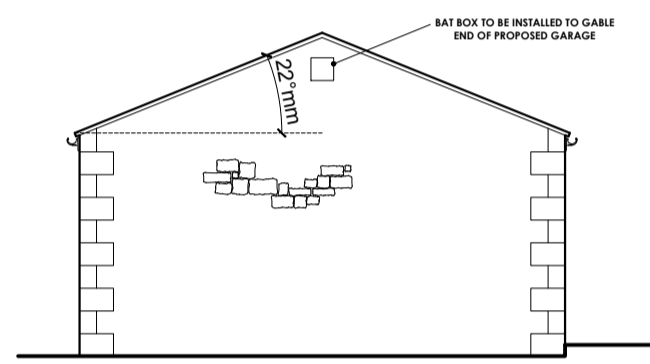


PROPOSED WEST ELEVATION
Scale 1:100

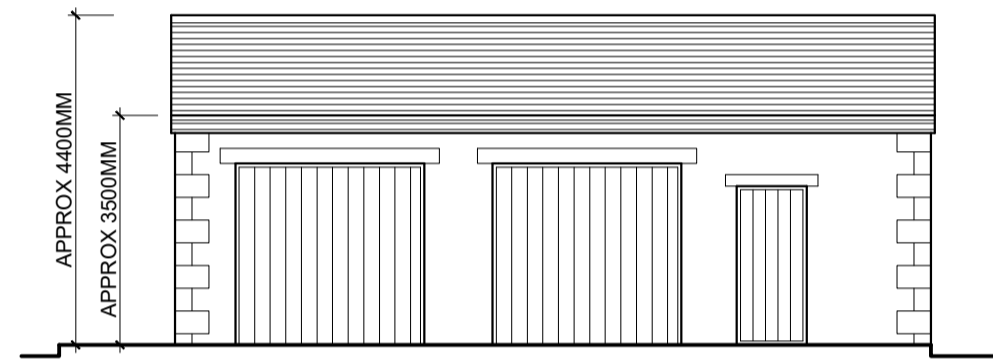


PROPOSED SOUTH ELEVATION
Scale 1:100

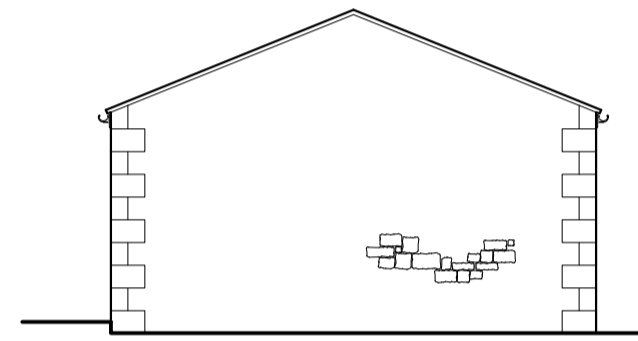


PROPOSED EAST ELEVATION
Scale 1:100

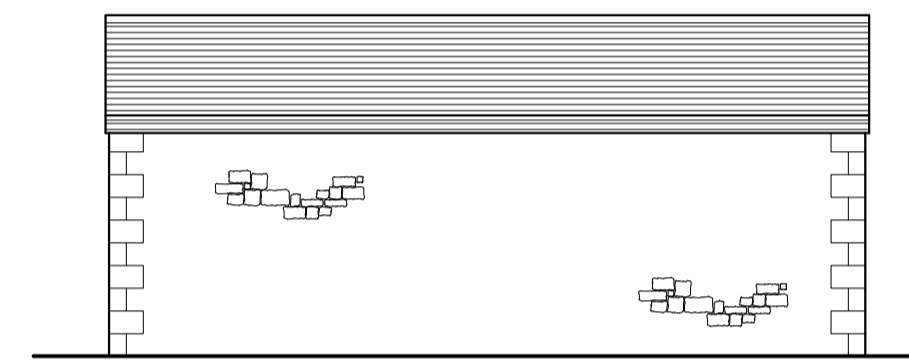

PROPOSED NORTH ELEVATION
Scale 1:100

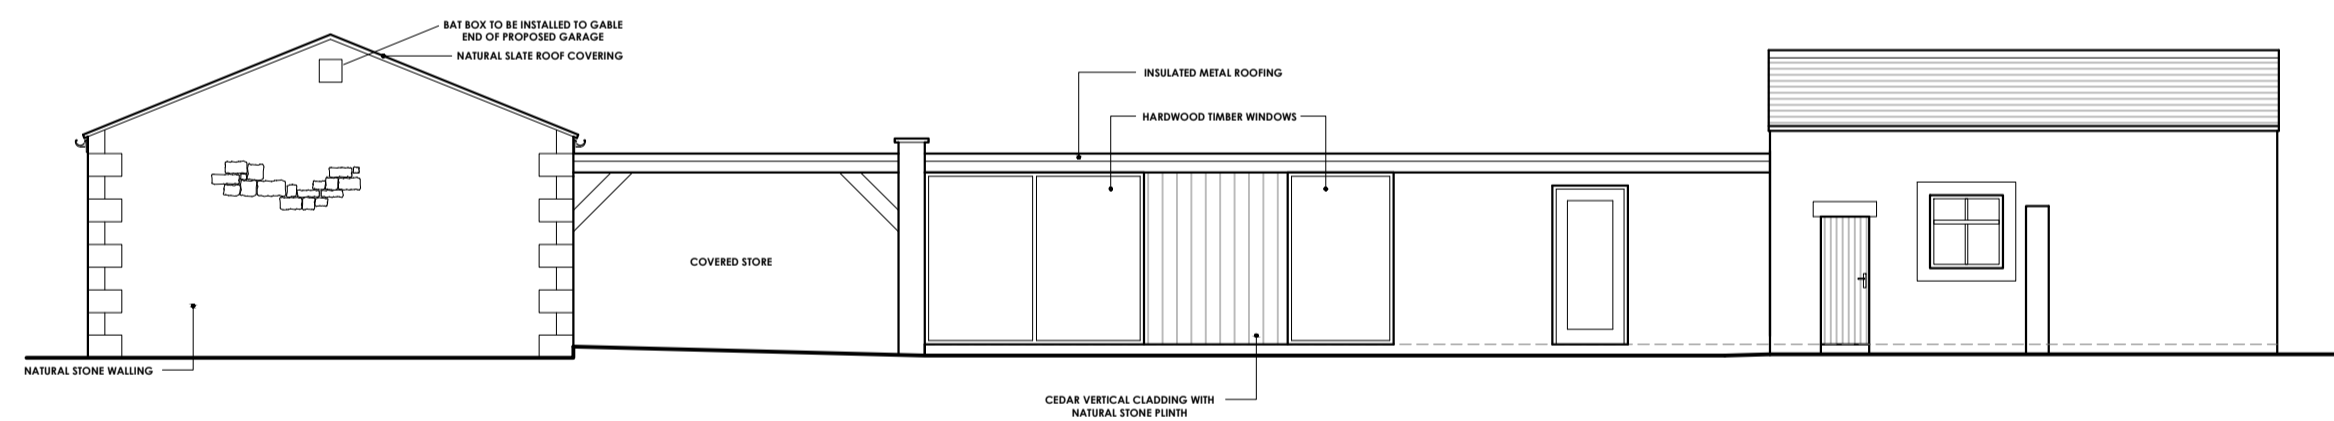

PROPOSED WEST ELEVATION
Scale 1:100

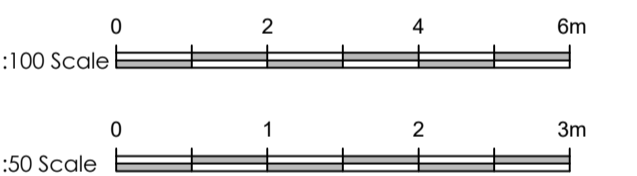

no.	by	revision	date
G	MFJ	Updated following planning comments	04/10/19
F	MFJ	Updated following planning comments	30/09/19
E	MFJ	Updated following planning comments	30/09/19
D	MFJ	Updated following planning comments	25/09/19
C	MFJ	Updated following client comments	23/07/19
B	MFJ	Updated following client comments	19/07/19
A	MFJ	Updated following client comments	25/06/19

Client
MR AND MRS CARRUTHERS

Job Title
**WISWELL EAVES HOUSE,
WISWELL**

Drawing Title
PROPOSED ELEVATIONS

Scale	Date	Drawn
1:50 @ A1	JUNE 2019	MJF

spa
SUNDERLAND PEACOCK ARCHITECTS

SUNDERLAND PEACOCK & ASSOCIATES LTD.
HAZELMERE, PEARLICO ROAD, CLITHEROE
LANCASHIRE, BB7 2AG
T 01200 423178 F 01200 427328
E info@sunderlandpeacock.com
www.sunderlandpeacock.com