




This drawing is to be read in conjunction with all relevant Architect, consultant and specialist drawings and specifications. The Architect is to be notified of any discrepancies before proceeding. Do not scale from this drawing. All dimensions and levels are to be checked on site. This drawing is subject to copyright. All work carried out before Planning and Building Permission has been granted is at the contractor's risk.

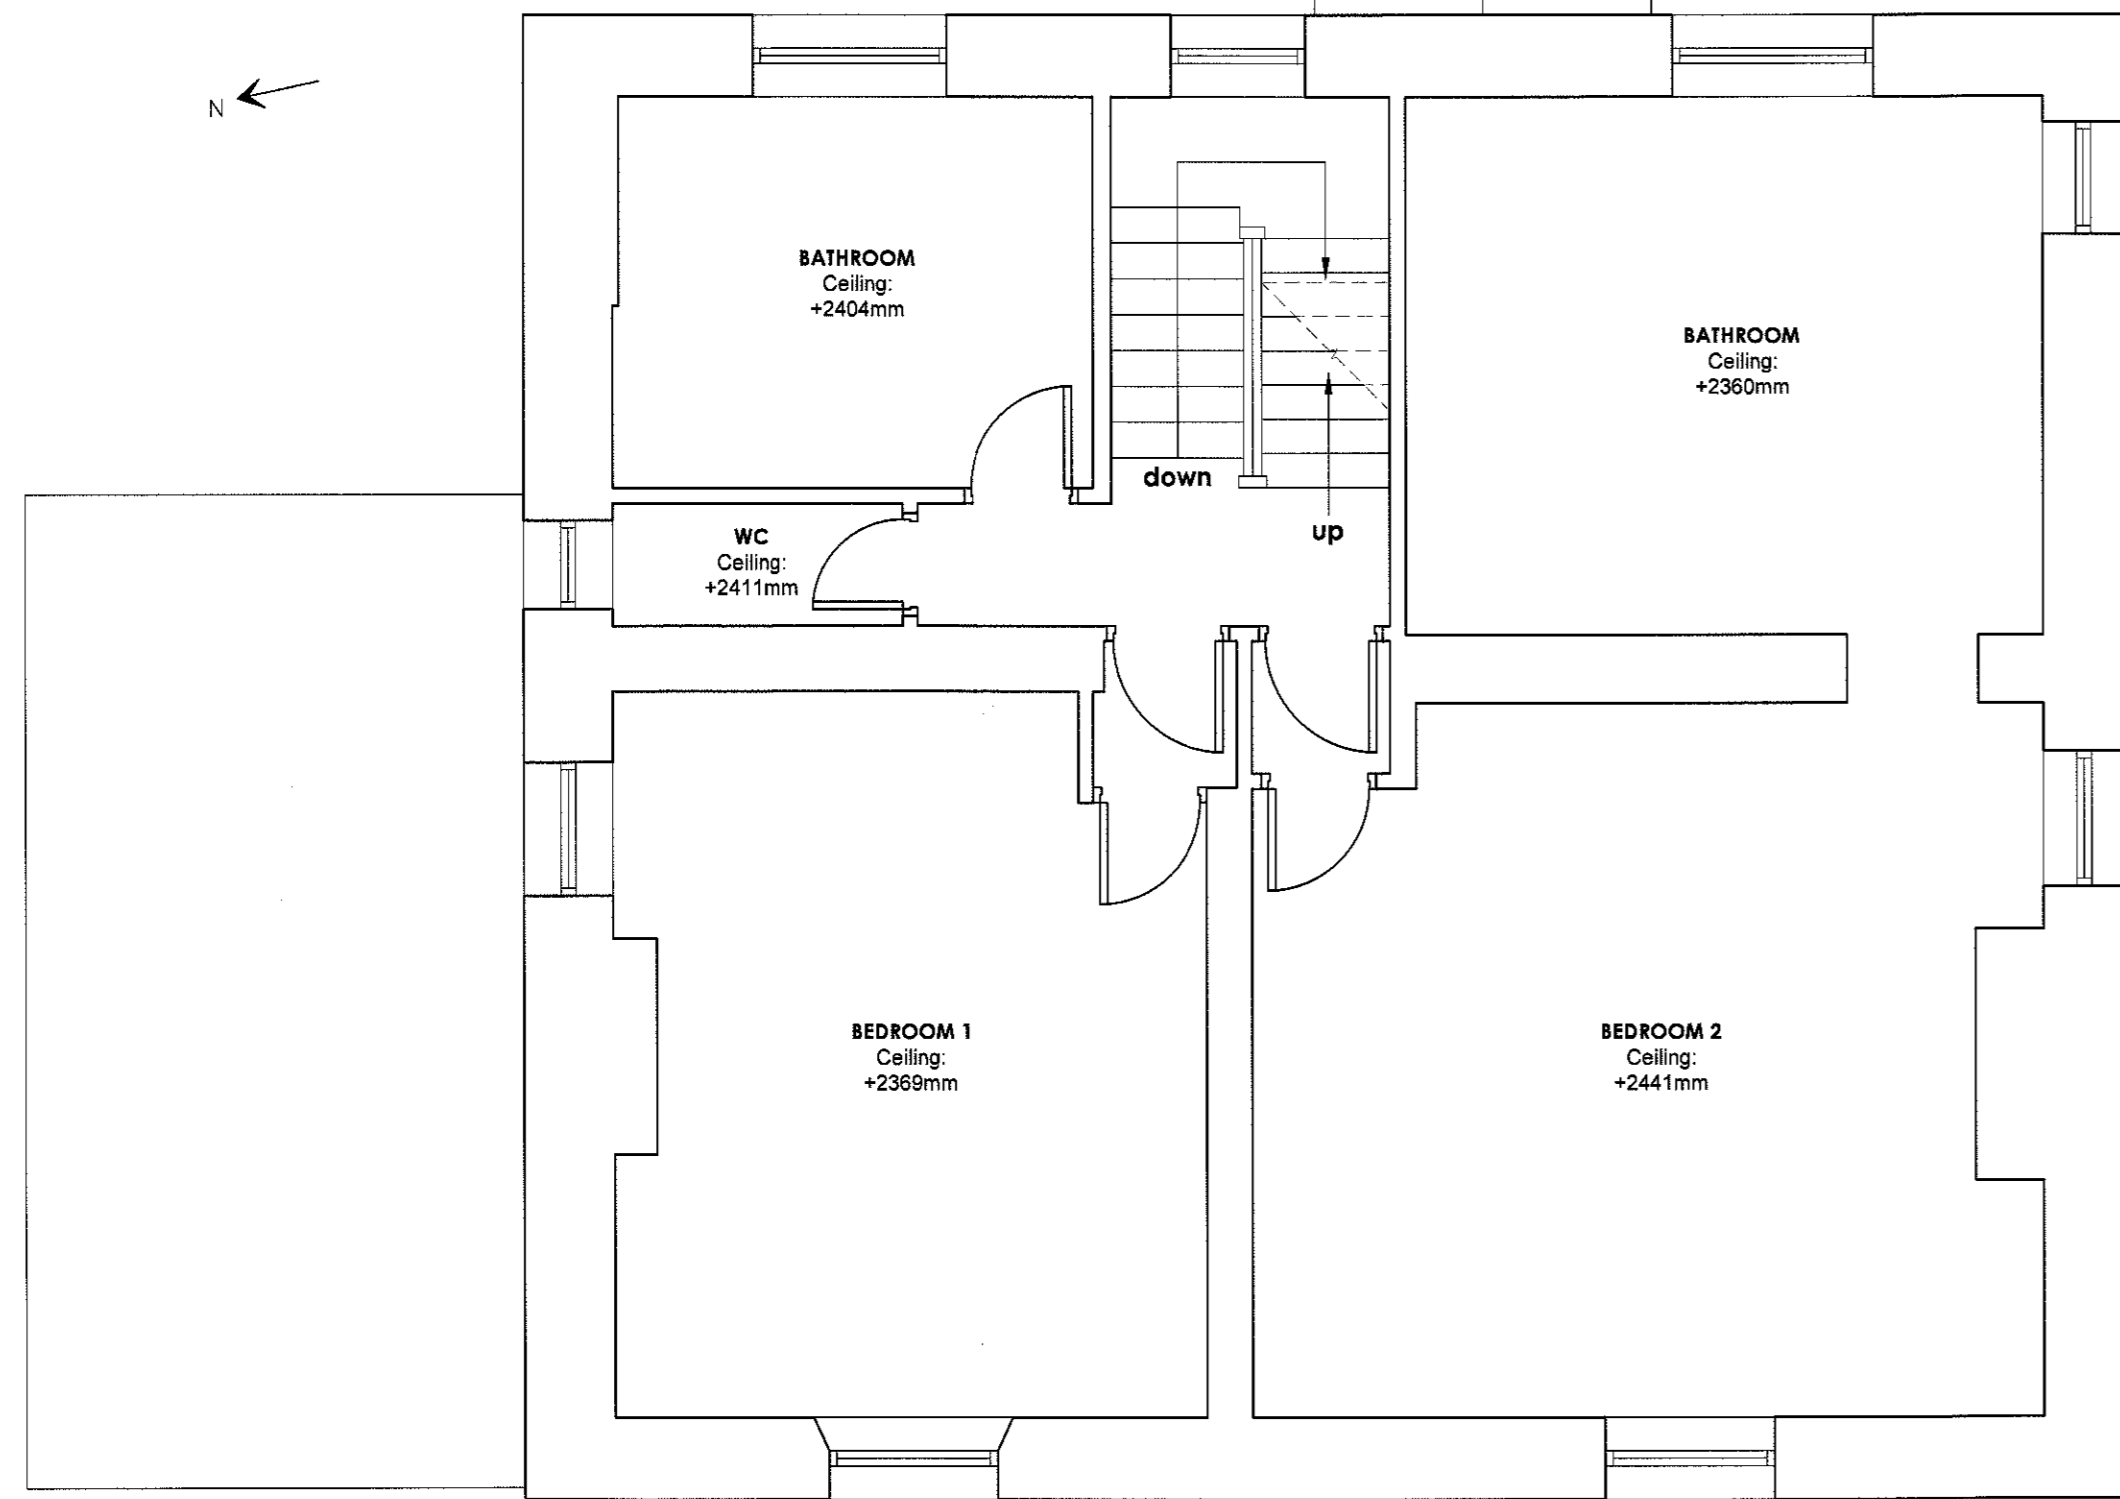


EXISTING FIRST FLOOR PLAN
Scale 1:50

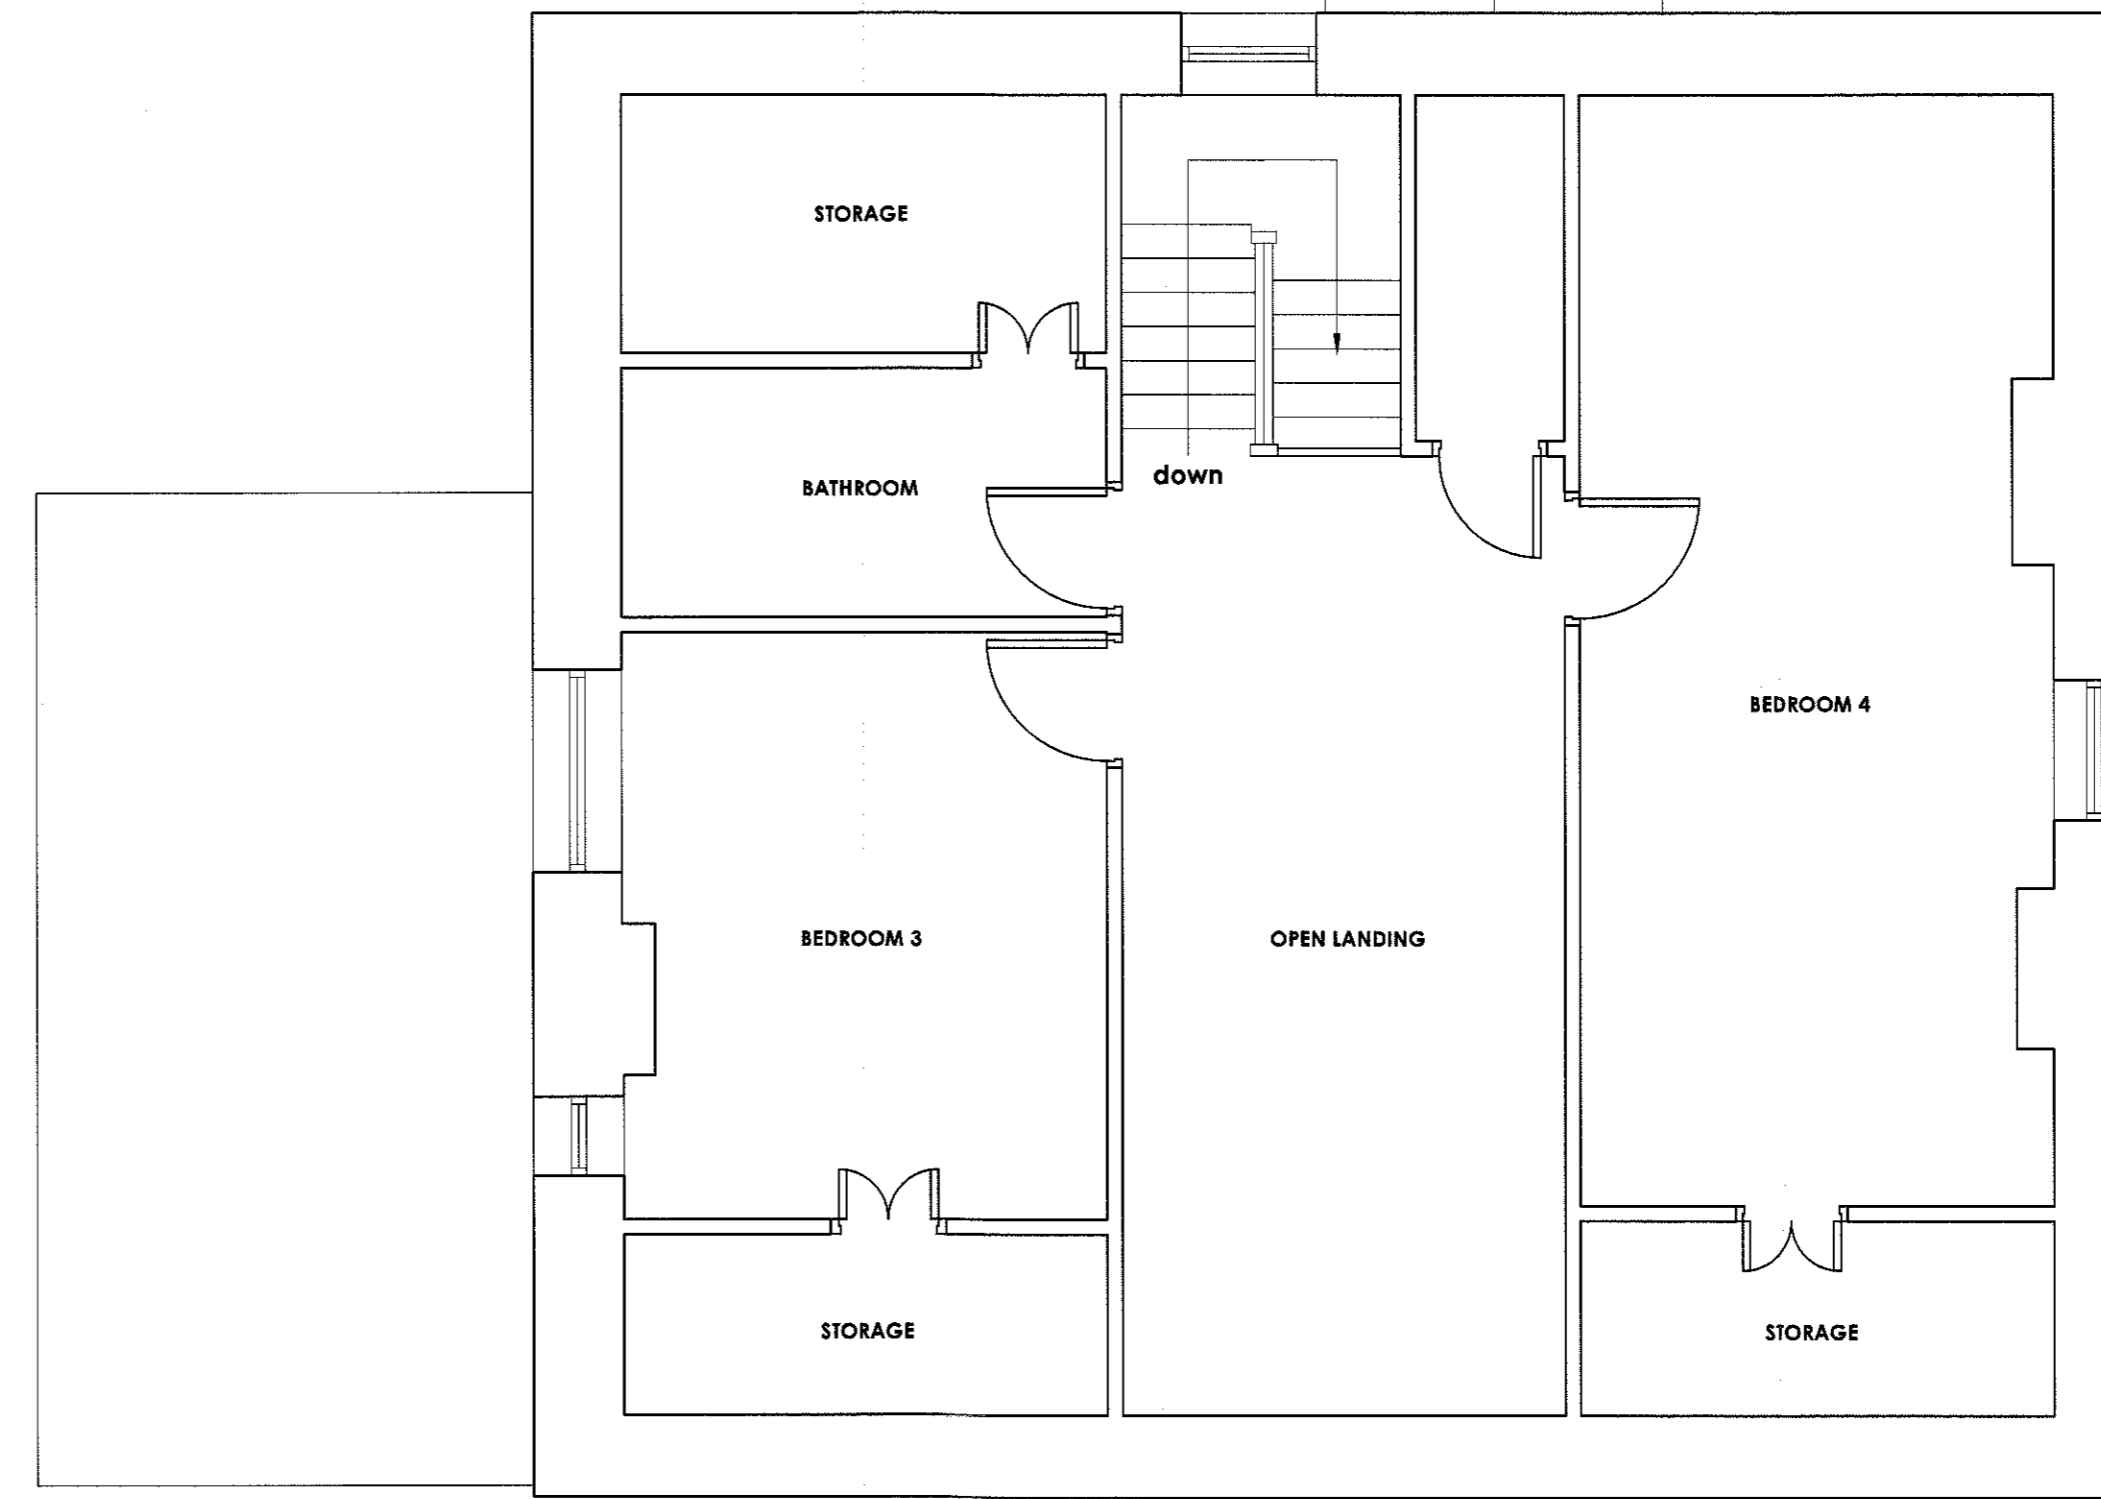


EXISTING SECOND FLOOR PLAN
Scale 1:50

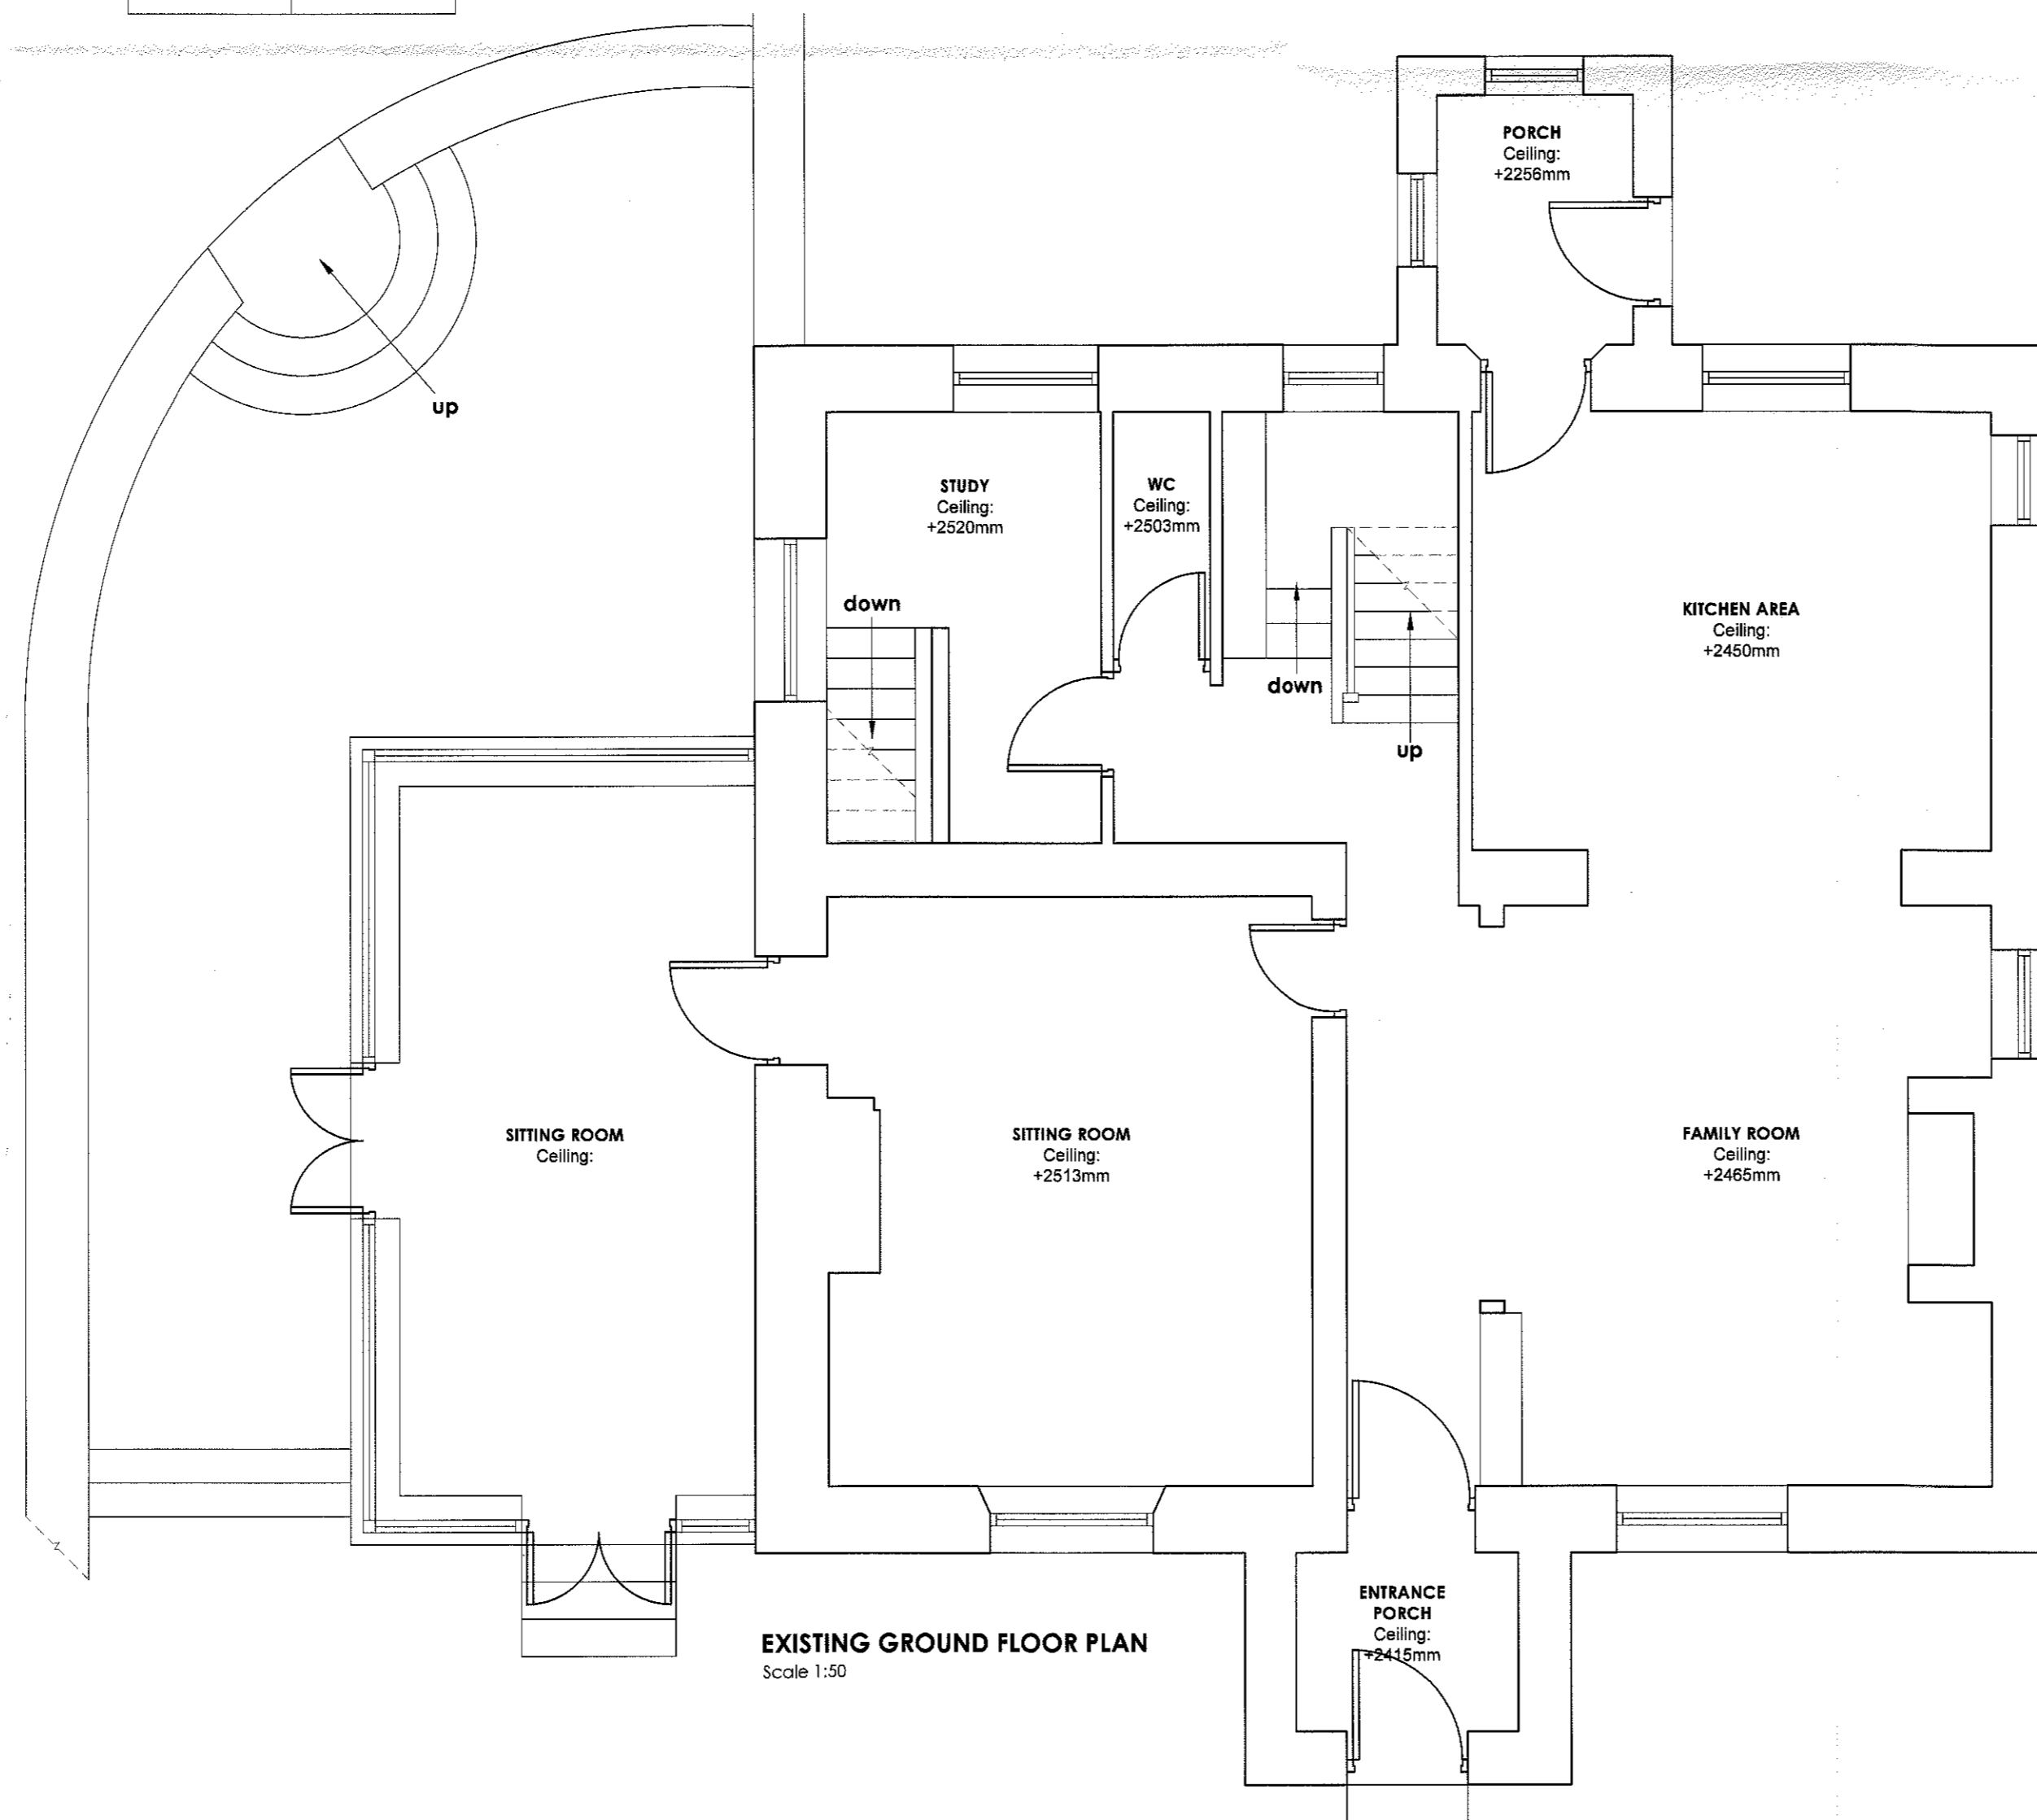

EXISTING GROUND FLOOR PLAN
Scale 1:50

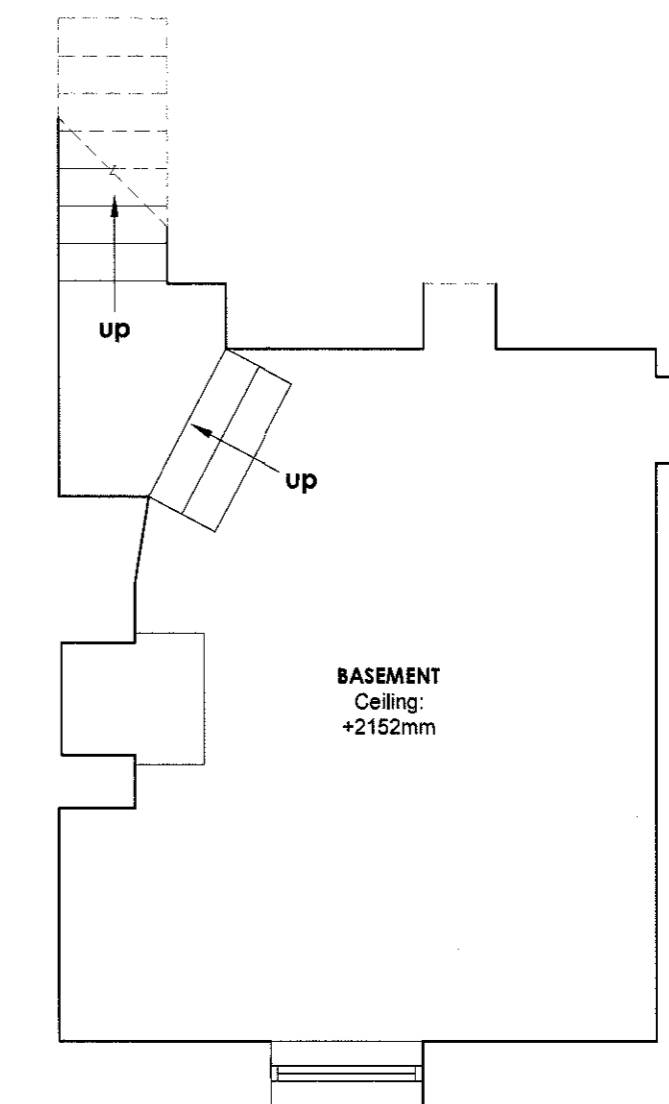

EXISTING BASEMENT FLOOR PLAN
Scale 1:50

 

Client
MR AND MRS CARRUTHERS

Job Title
WISWELL EAVES HOUSE,
WISWELL

320190697P

Drawing Title
EXISTING DWELLING
FLOOR PLANS

Scale Date Drawn
1:50 @ A1 August 2018 Paul Gudgeon

spa
ARCHITECTS
SUNDERLAND PEACOCK & ASSOCIATES LTD.
HAZELBRIE, TRAFALGAR ROAD, CLITHERHOE
LANCASHIRE, B87 2AG
T 01204 43179 F 01204 427328
E info@sunderlandpeacock.com
www.sunderlandpeacock.com

5603 - 01