


EXISTING NORTH WEST ELEVATION
Scale 1:50

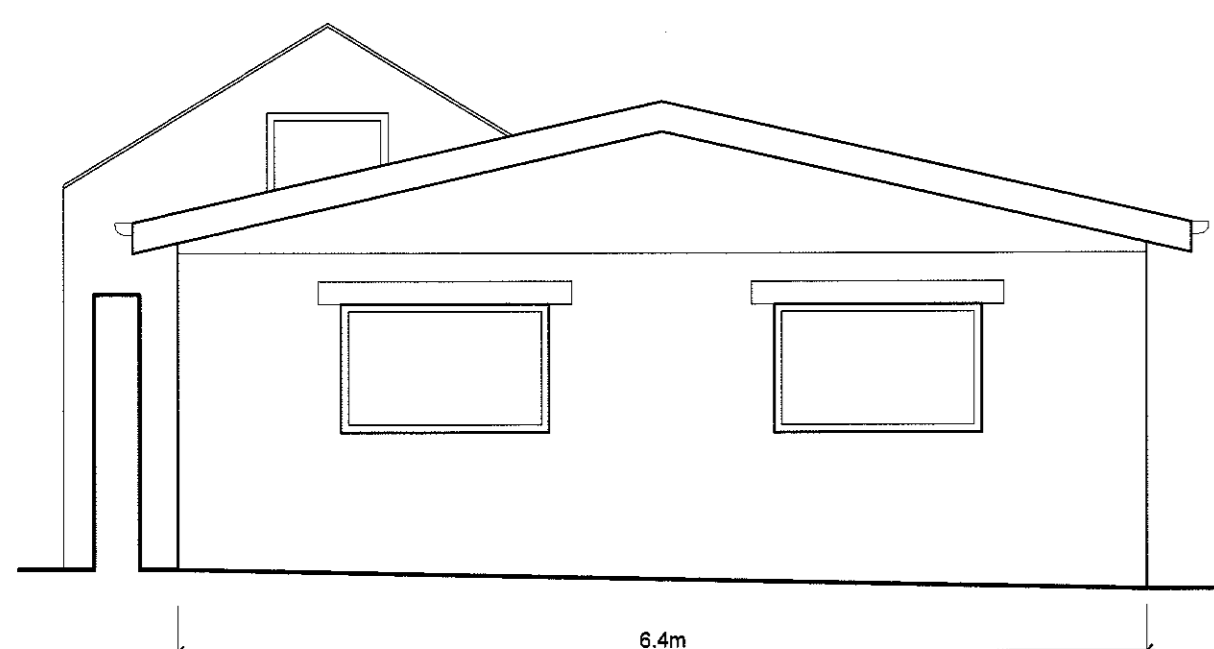

EXISTING NORTH EAST ELEVATION
Scale 1:50



no.	by	revision	date
A	MJF	Minor amendments	19.07.2019

Client
MR AND MRS CARRUTHERS

Job Title
**WISWELL EAVES HOUSE,
WISWELL**

320190697P

Drawing Title
**EXISTING GARAGE AND OUTBUILDINGS
PLANS AND ELEVATIONS**

Scale	Date	Drawn
1:50 @ A1	August 2018	Paul Gudgeon

spa
ARCHITECTS
SUNDERLAND PEACOCK & ASSOCIATES LTD.
HAZELNERE, PEACOCK ROAD, CUTHBERT
LANCASHIRE, BB7 2AG
T 01204 420178 F 01204 427328
E info@sunderlandpeacock.com
www.sunderlandpeacock.com

5603 - 03 A