


This drawing is to be read in conjunction with all relevant Architect, consultants' and specialists' drawings and specifications. The Architect is to be notified of any discrepancies before proceeding. Do not scale from this drawing. All dimensions and levels are to be checked on site. This drawing is subject to copyright. All work carried out before Planning and Building Permission has been granted is at the contractor's risk.

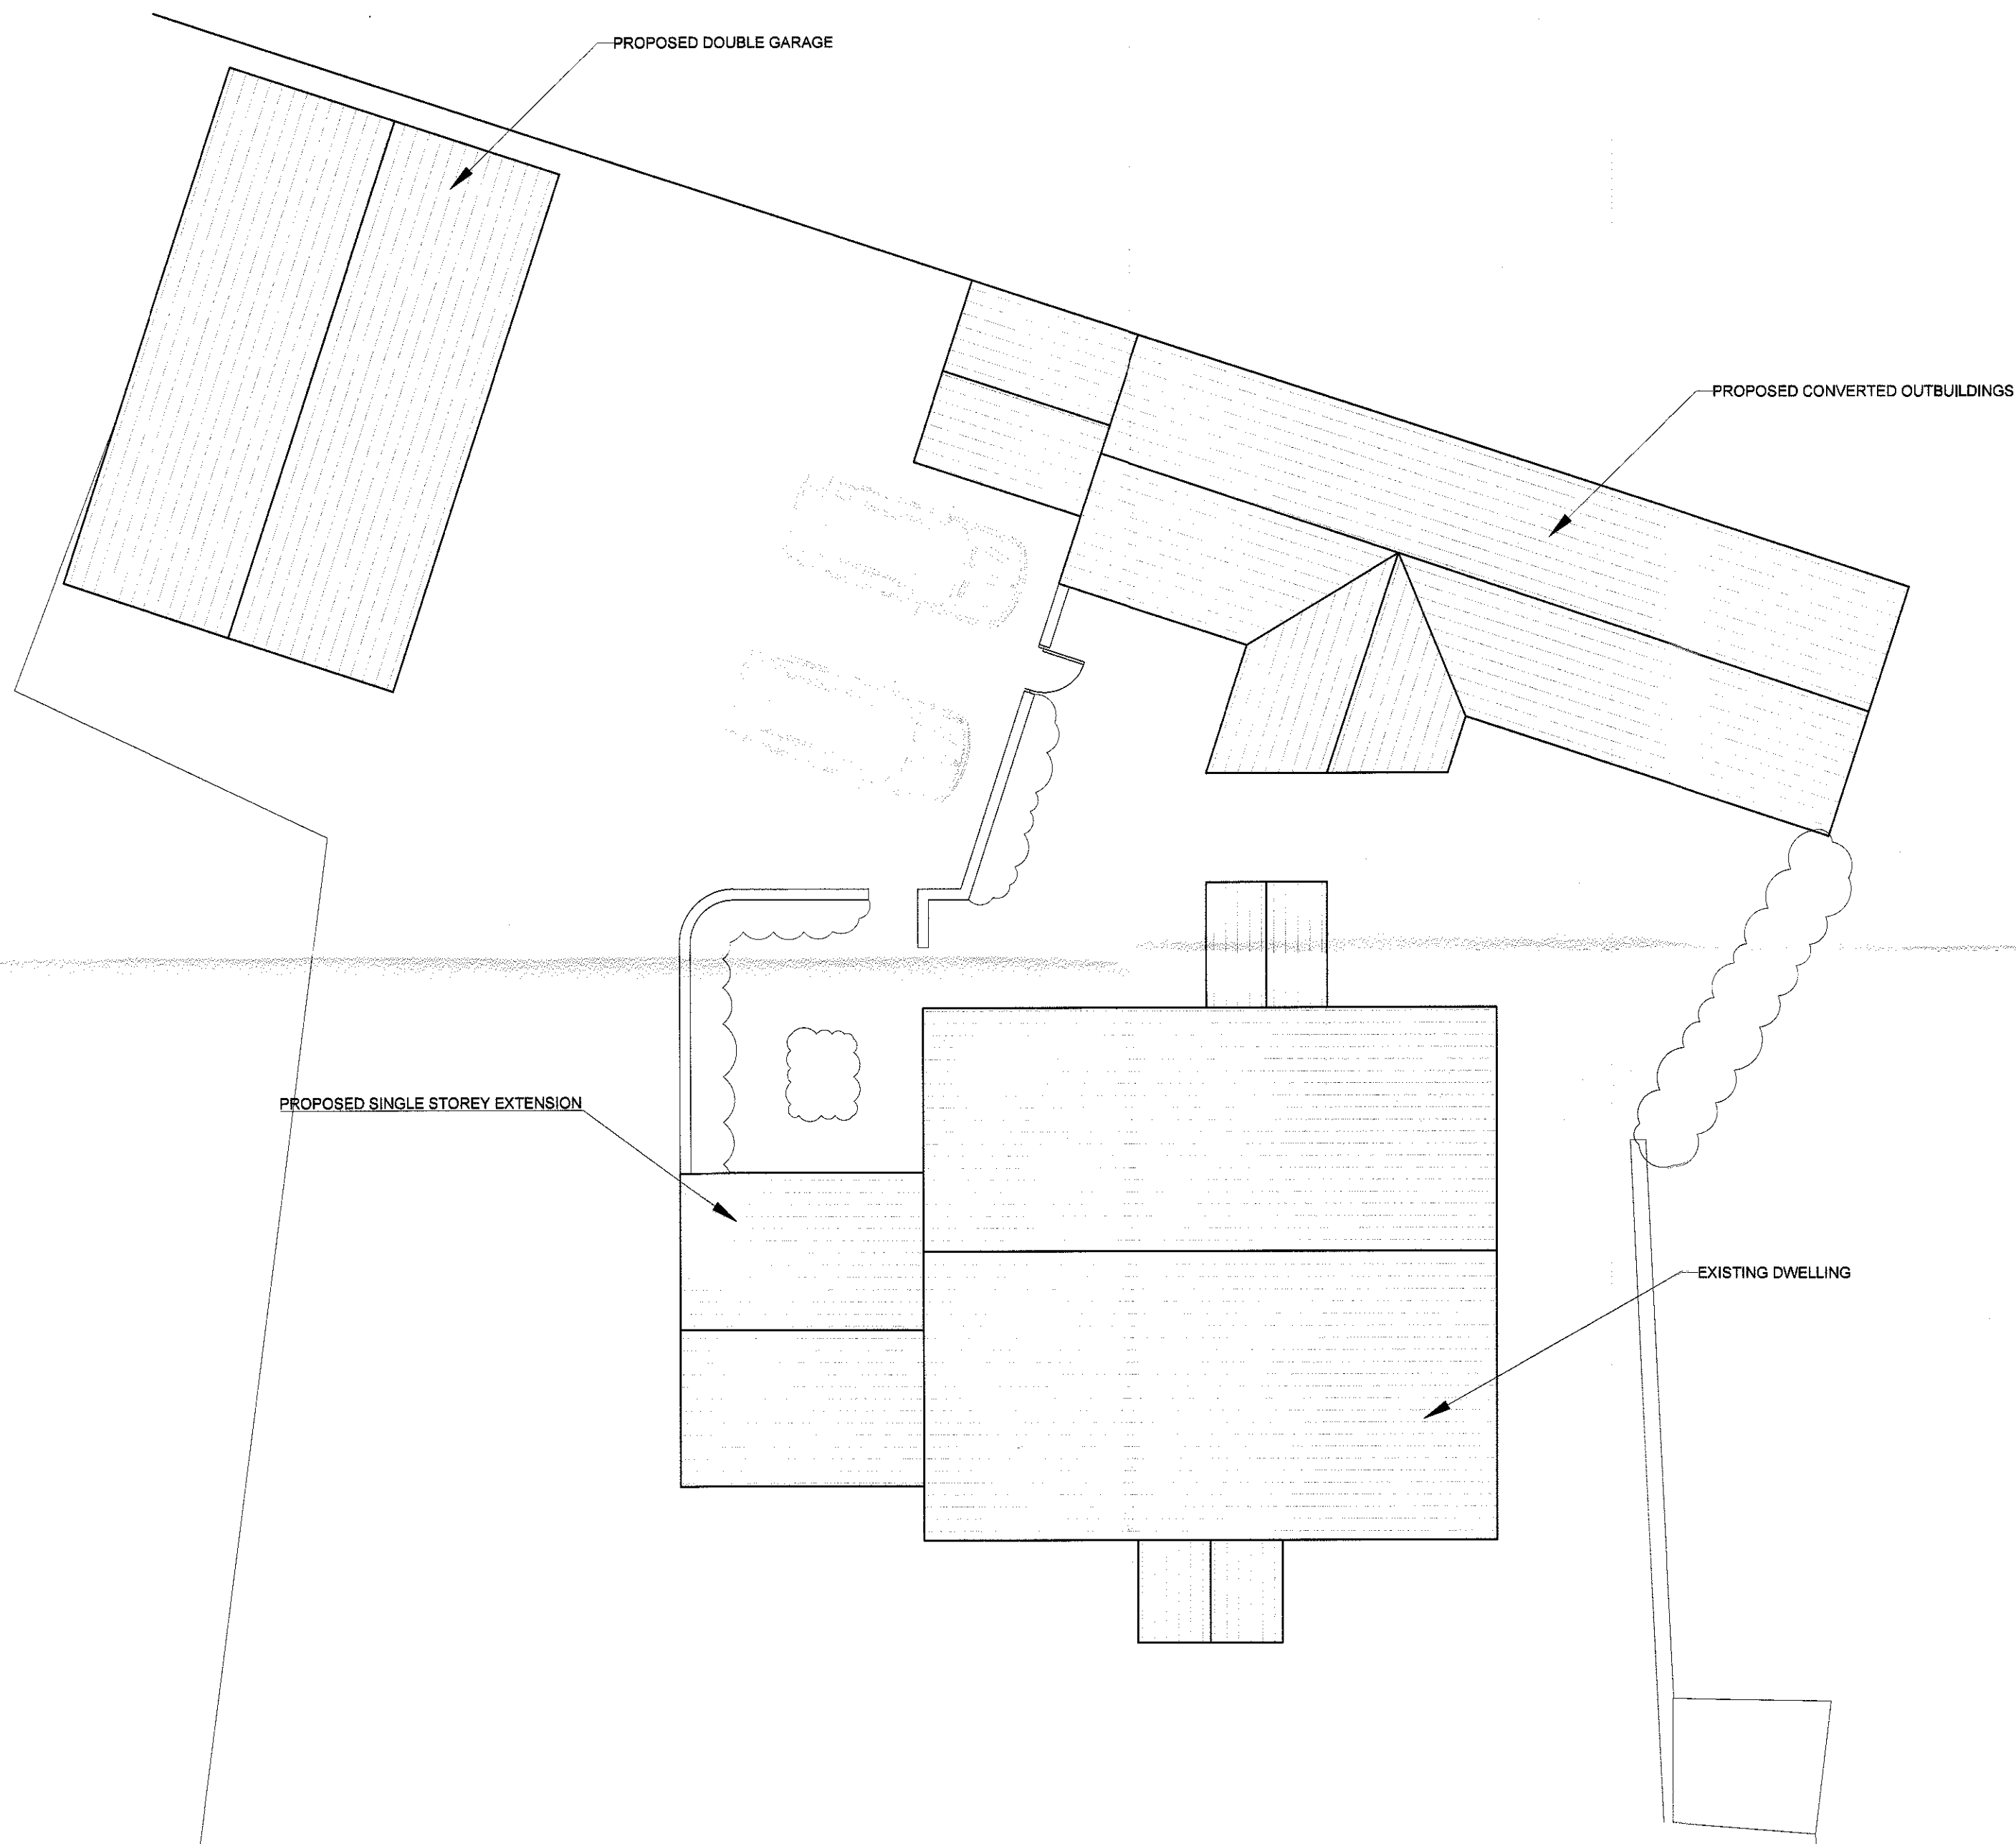

PROPOSED SITE PLAN
Scale 1:100



D	MJF	Updated following client consultation	19.07.2019
C	PRG	Updated following client consultation	20.06.2019
B	PRG	Updated following client consultation	12.03.2019
A	PRG	Updated following client consultation	08.03.2019
no.	by	revision	date

Client
MR AND MRS CARRUTHERS

Job Title
**WISWELL LEAVES HOUSE,
WISWELL**

320190697P

Drawing Title
**PROPOSED EXTENSION AND
INTERNAL ALTERATIONS
PROPOSED SITE PLAN**

Scale	Date	Drawn
1:100 @ A2	March 2019	Paul Gudgeon

spa
SUNDERLAND PEACOCK ARCHITECTS

SUNDERLAND PEACOCK & ASSOCIATES LTD.
HAZELMERE, PIMLICO ROAD, CLITHEROE
LANCASHIRE, BB7 2AG
T 01200 423178 F 01200 427328
E info@sunderlandpeacock.com
www.sunderlandpeacock.com

5603 - P06 REV D