
This drawing is to be read in conjunction with all relevant Architect, consultants' and specialists' drawings and specifications. The Architect is to be notified of any discrepancies before proceeding. Do not scale from this drawing. All dimensions and levels are to be checked on site. This drawing is subject to copyright. All work carried out before Planning and Building Permission has been granted is at the contractor/clients risk.

SF-TO 1			
Code	Easting	Northing	Height
N2L	377437.979	434265.459	94.599
N1L	377450.992	434264.573	91.924
L1A	377431.995	434272.952	94.692
L1C	377431.332	434261.066	94.674



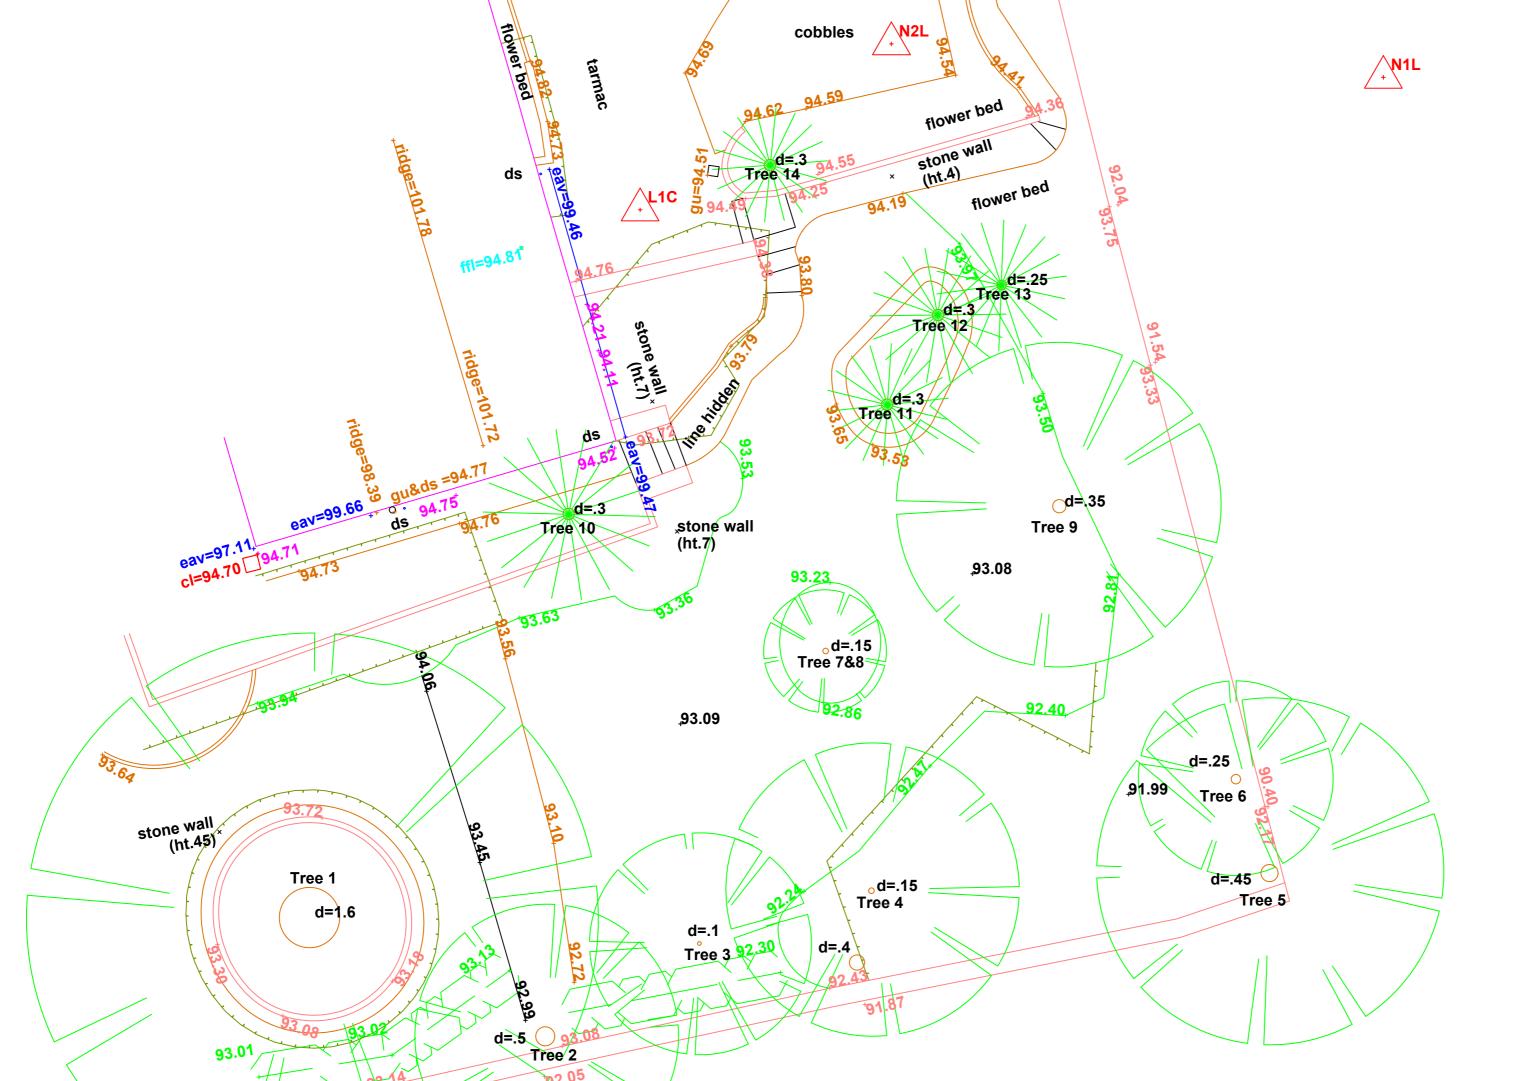

EXISTING SITE PLAN

SCALE 1:100

stone wall

(ht.3)

L1A

.94.74

Mr and Mrs Ford Proposed Double Garage Annex at Wilkinsons Farmhouse Simonstone Lane Simonstone Lancashire BB12 7NX

10.06.2019 date

A BT Tree Numbers Added

Exisitng Site Plan 1:100 @ A2 | Dec 2018 SSS

> SUNDERLAND PEACOCK ARCHITECTS 模

SUNDERLAND PEACOCK & ASSOCIATES LTD. HAZELMERE, PIMLICO ROAD, CLITHEROE LANCASHIRE, BBT 2AG T 01200 423178 F 01200 427328 E info@sunderlandpeacock.com

5757 - 01