




This drawing is to be read in conjunction with all relevant Architect, consultant and specialist drawings and specifications. The Architect is to be notified of any discrepancies before proceeding. Do not scale from this drawing. All dimensions and levels are to be checked on site. This drawing is subject to copyright. All work carried out before Planning and Building Permission has been granted is at the contractor's risk.

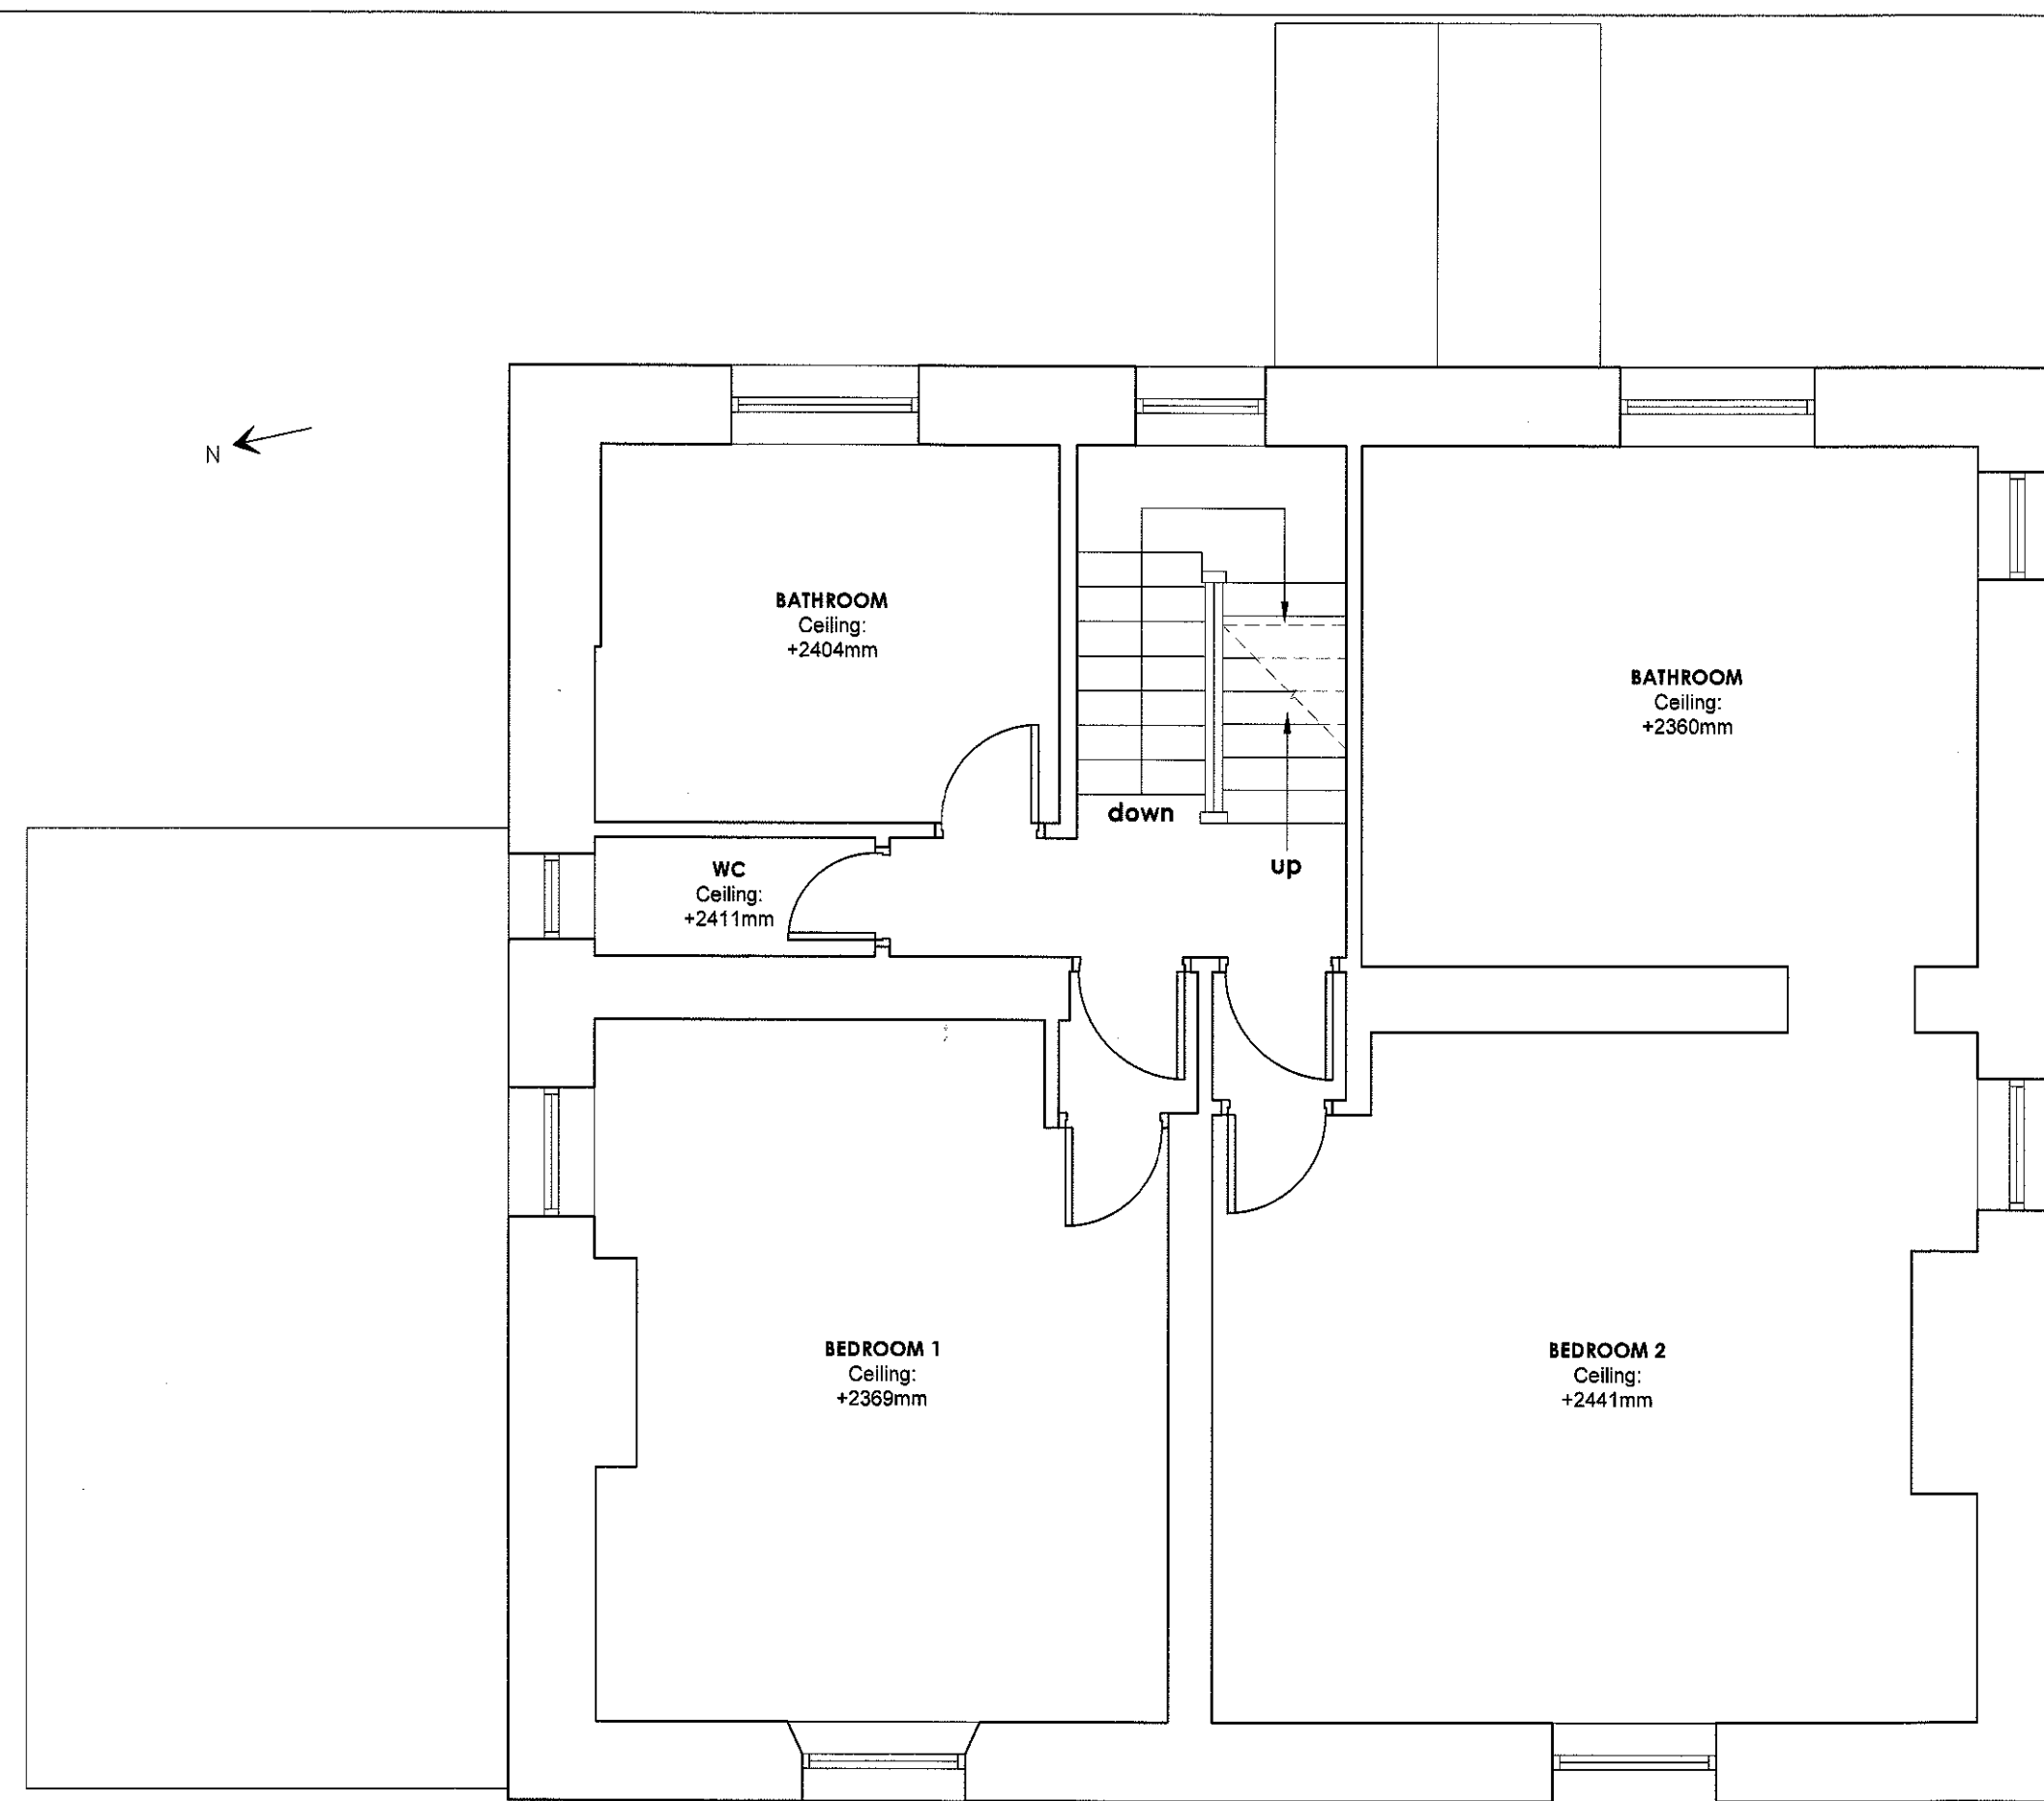


EXISTING FIRST FLOOR PLAN
Scale 1:50

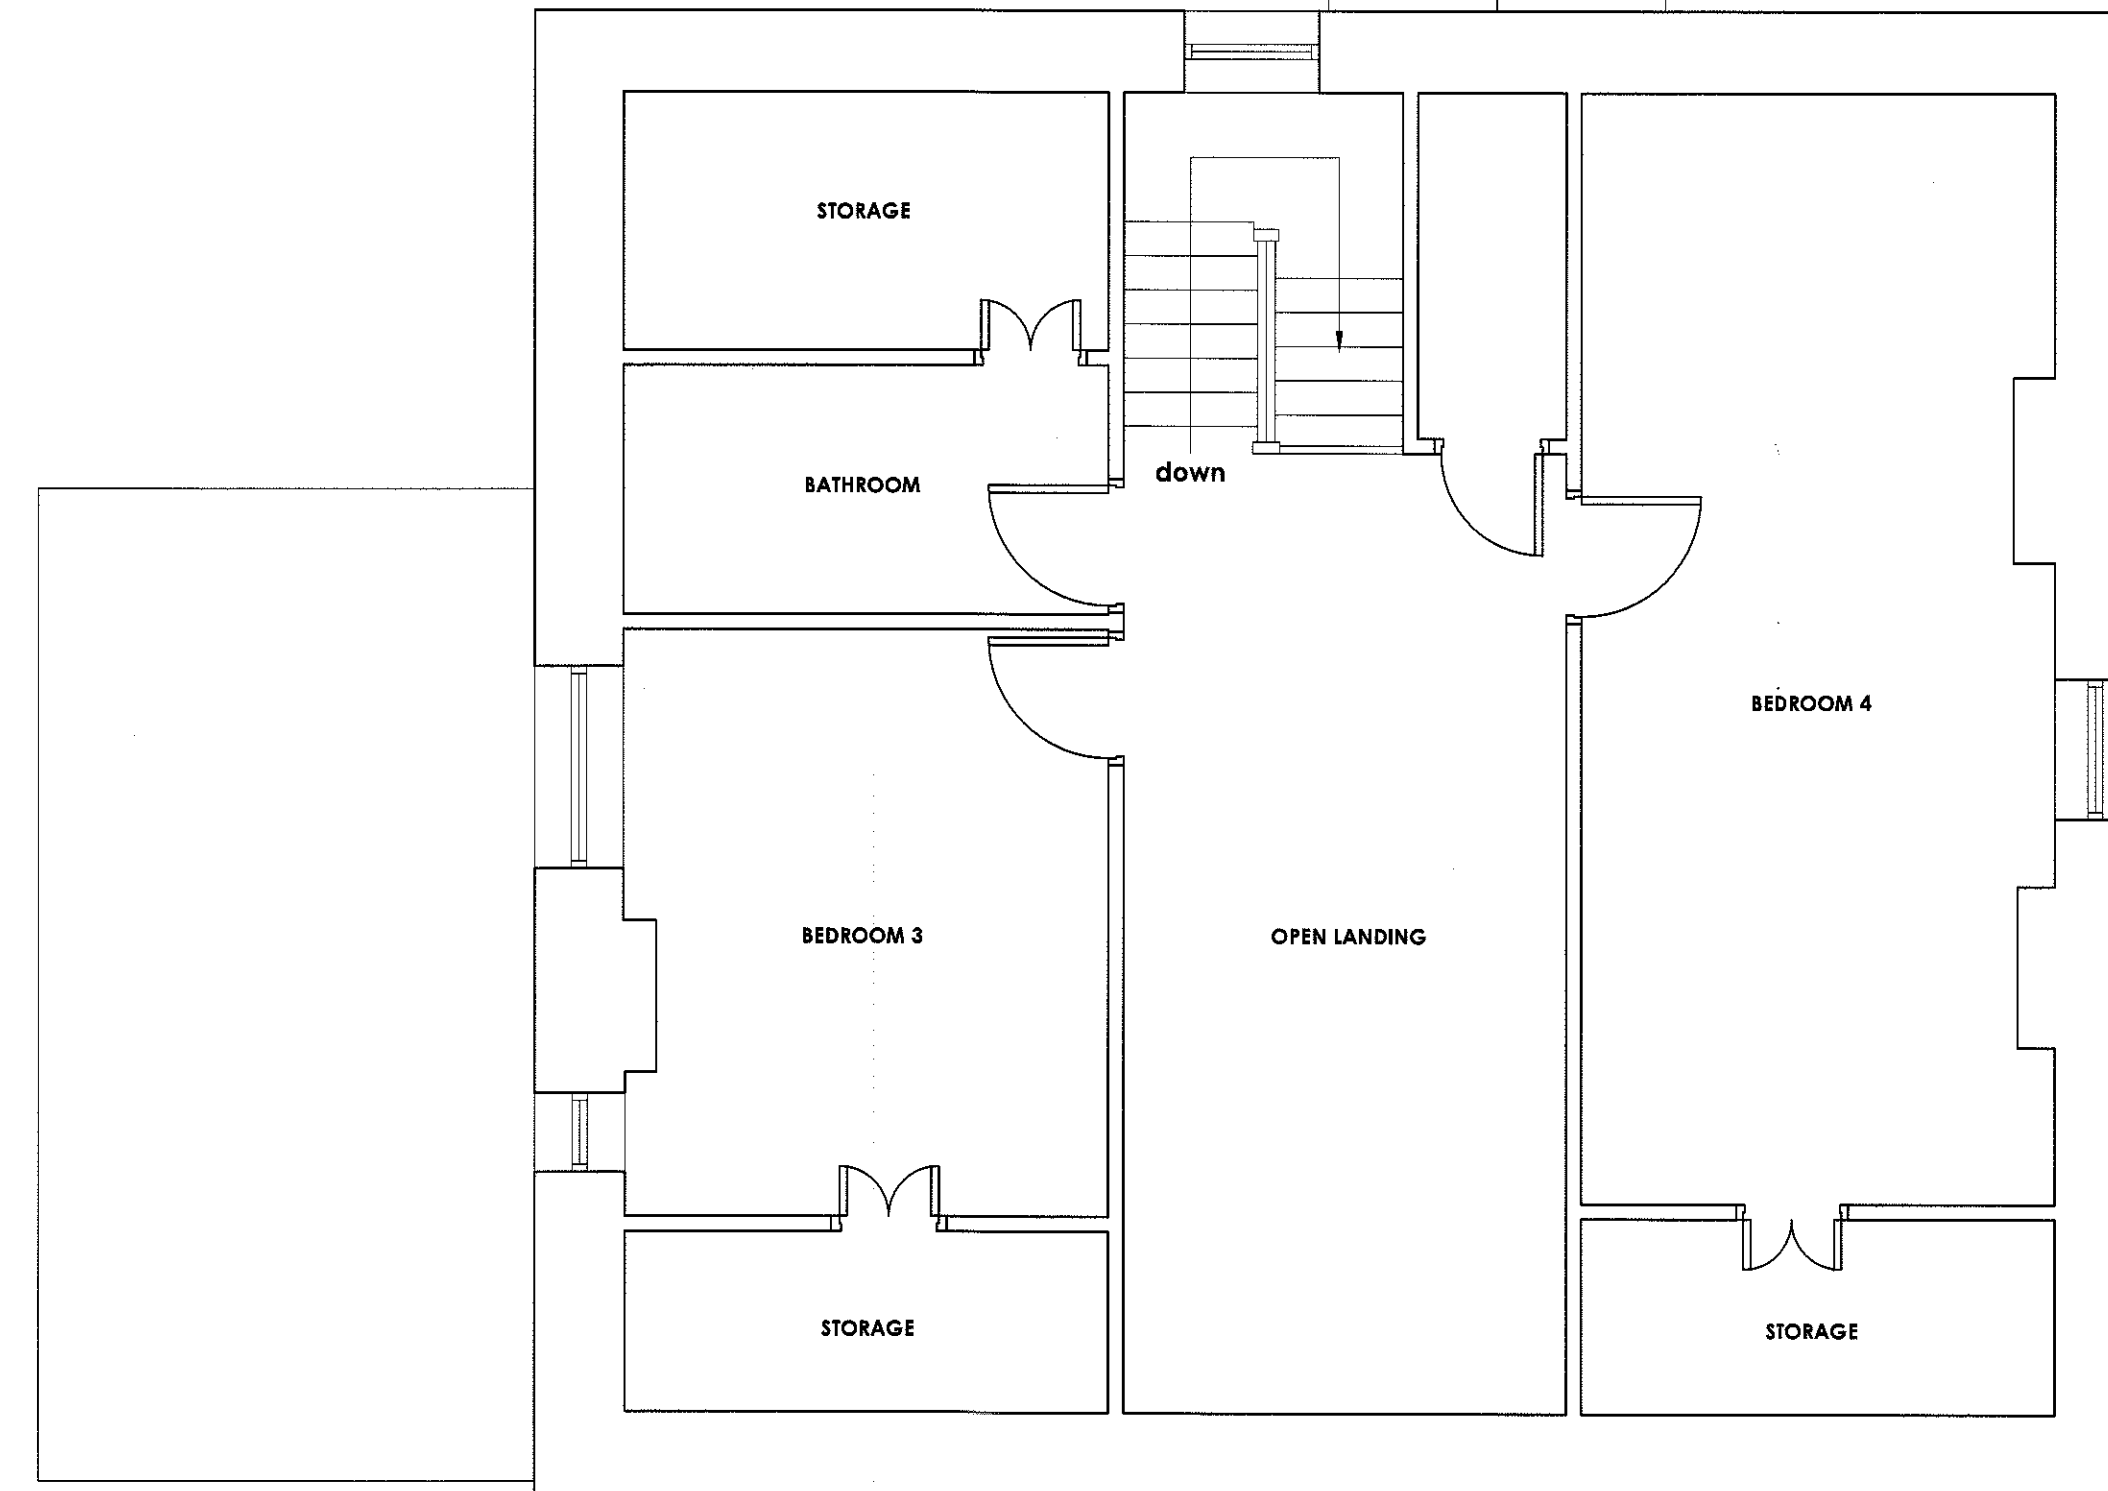

EXISTING SECOND FLOOR PLAN
Scale 1:50

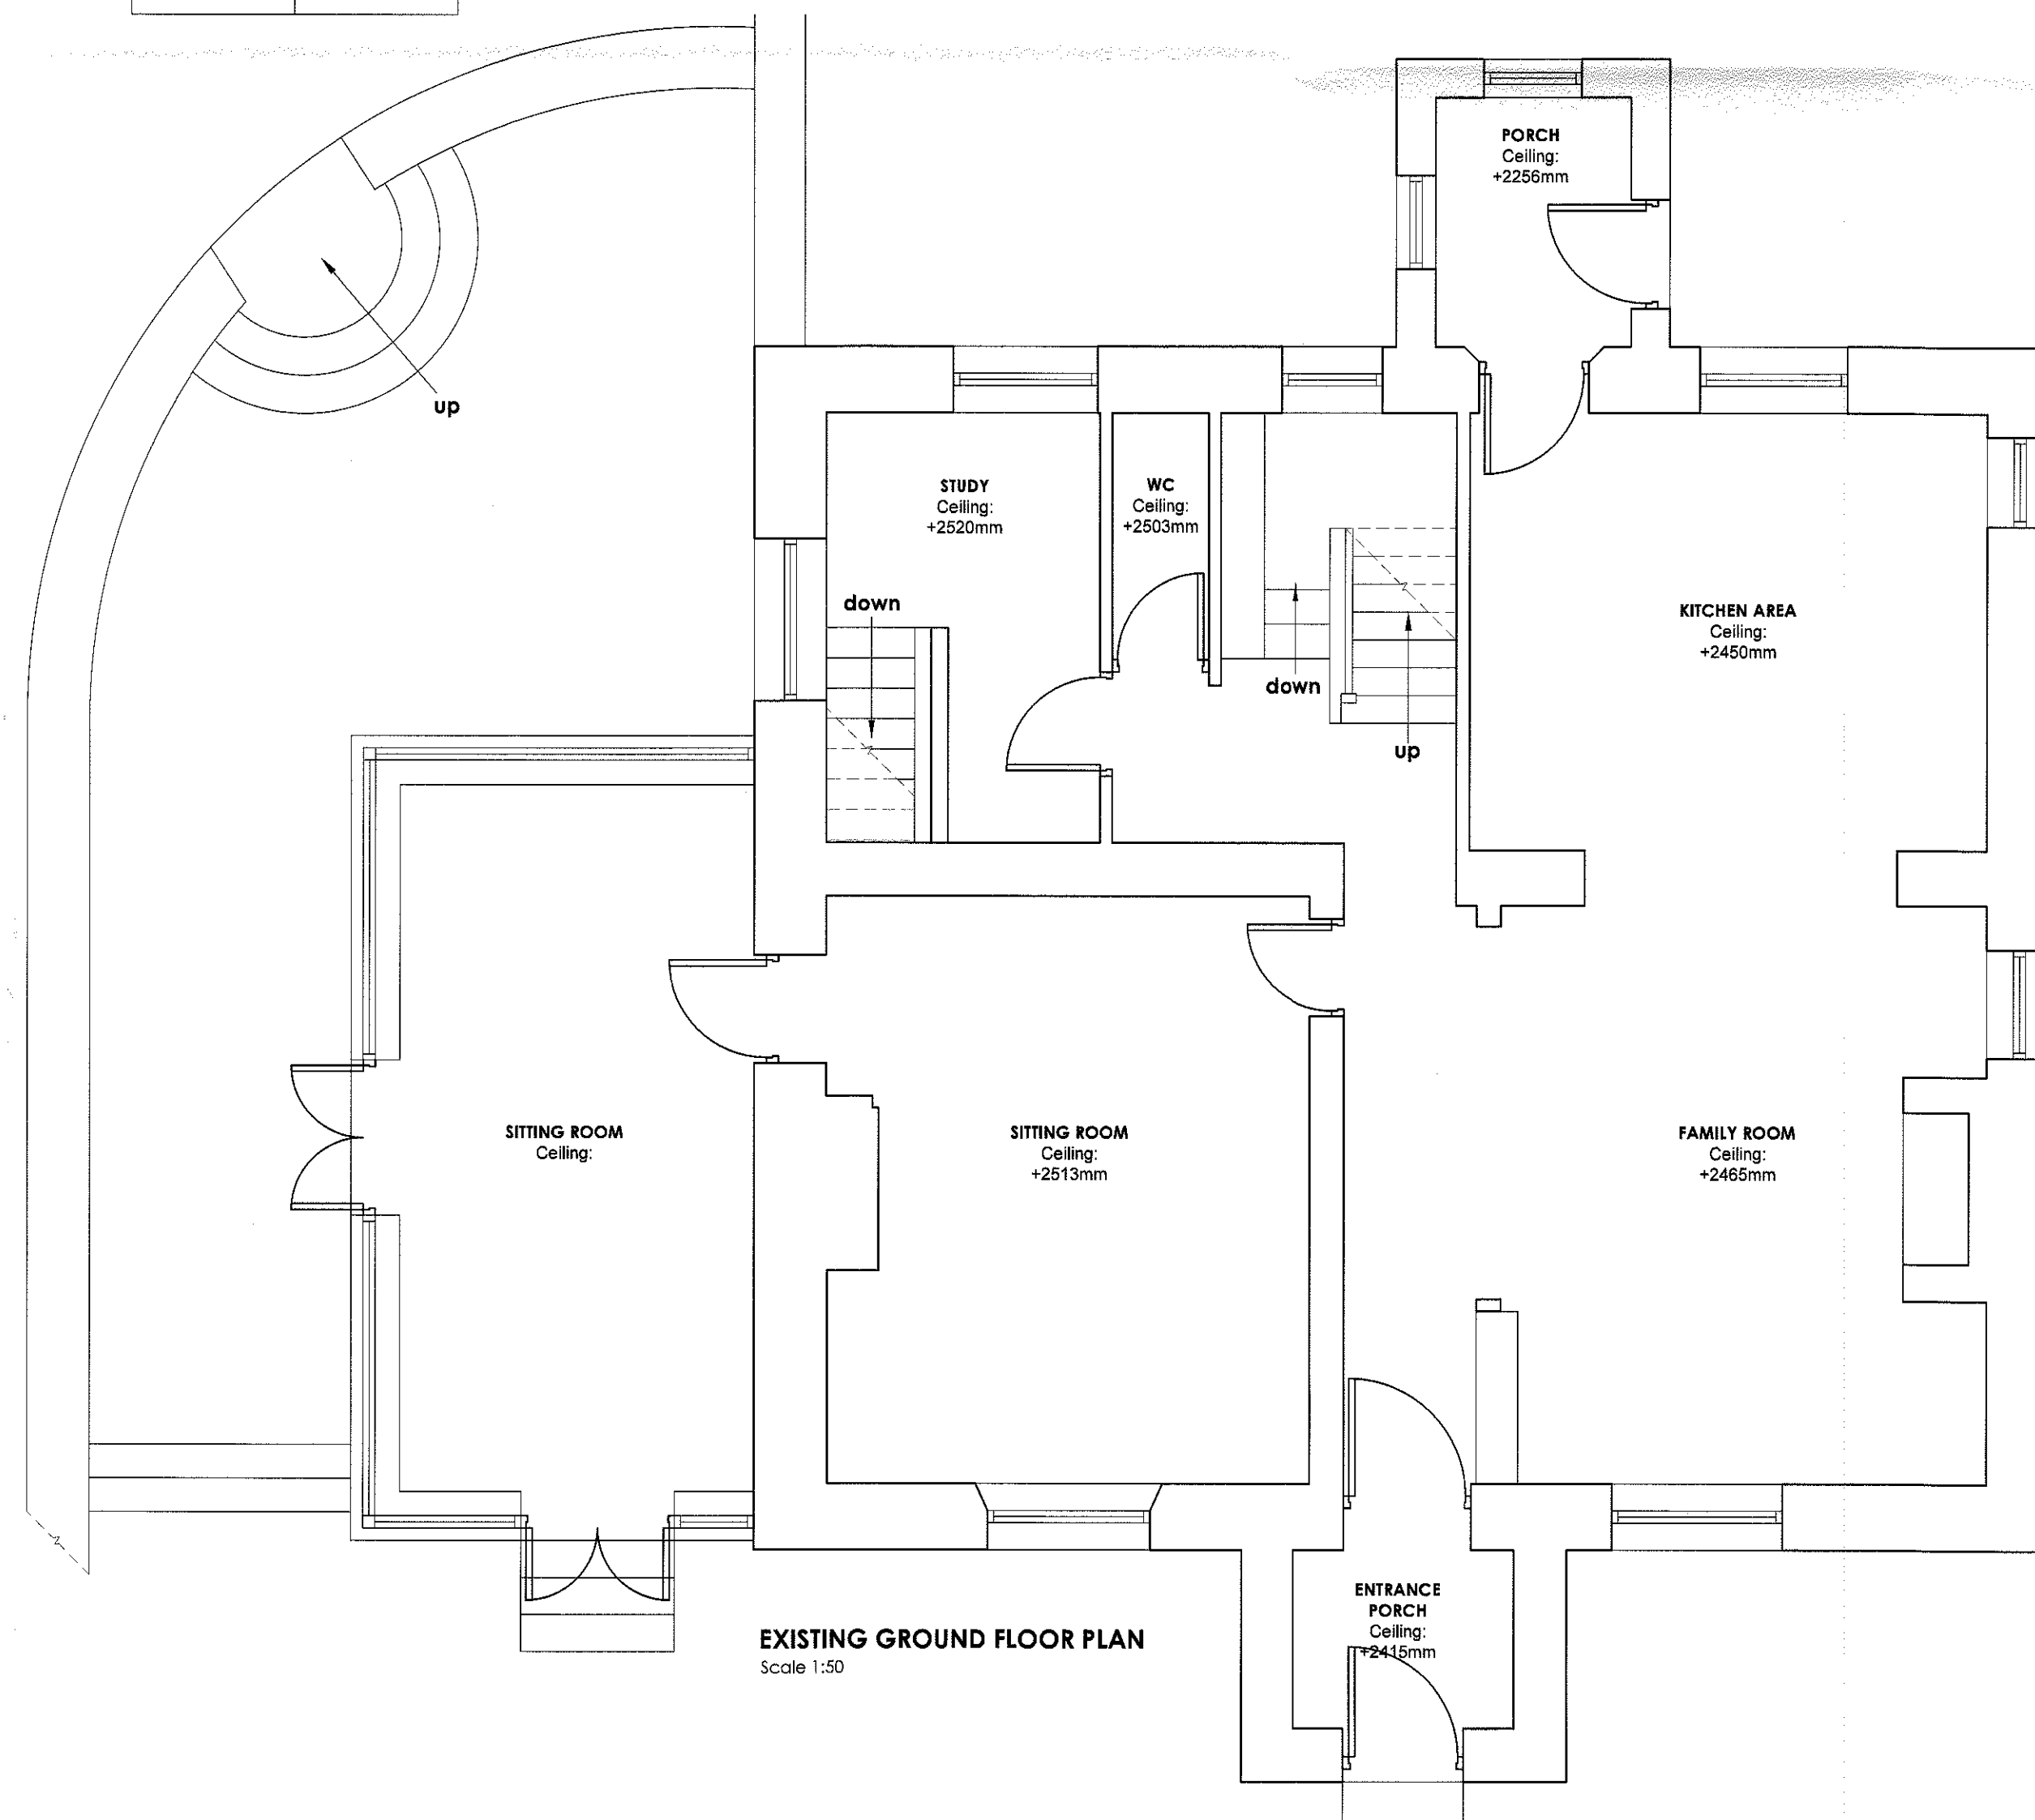

EXISTING GROUND FLOOR PLAN
Scale 1:50

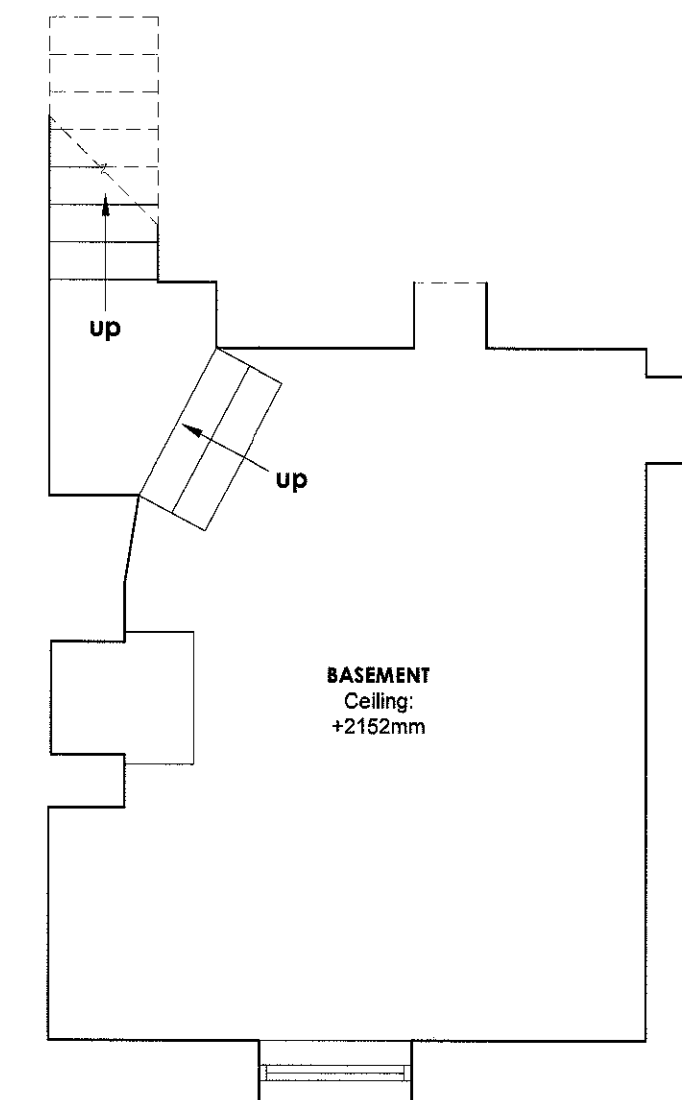

EXISTING BASEMENT FLOOR PLAN
Scale 1:50



Client
MR AND MRS CARRUTHERS

Job title
WISWELL EAVES HOUSE,
WISWELL

320190700P

Drawing Title
EXISTING DWELLING
FLOOR PLANS

Scale 1:50 @ A1	Date August 2018	Drawn Paul Gudgeon
--------------------	---------------------	-----------------------

spa
SUNDERLAND PEACOCK & ASSOCIATES LTD.
HAZELMEIRE, PRINCE ROAD, CULTERDE
LANCASHIRE, B97 2AG
T 01204 420178 F 01204 427328
E info@sunderlandpeacock.com
www.sunderlandpeacock.com

ARCHITECTS