



OPTION 02 - PROPOSED WEST ELEVATION  
Scale 1:100




OPTION 02 - PROPOSED SOUTH ELEVATION  
Scale 1:100




OPTION 02 - PROPOSED EAST ELEVATION  
Scale 1:100




OPTION 02 - PROPOSED NORTH ELEVATION  
Scale 1:100

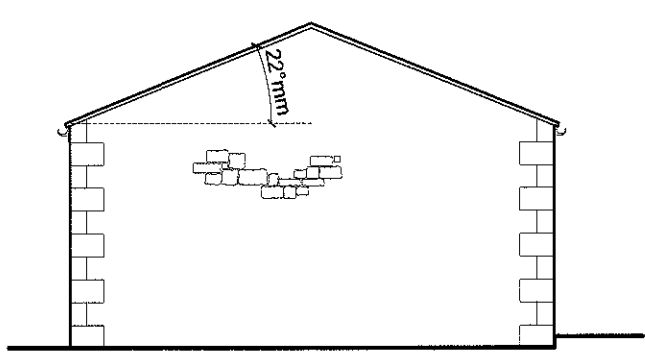


PROPOSED WEST ELEVATION  
Scale 1:100

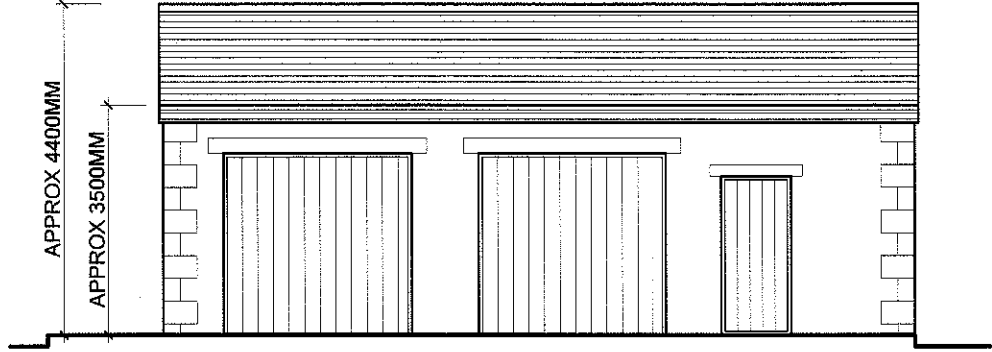


PROPOSED SOUTH ELEVATION  
Scale 1:100

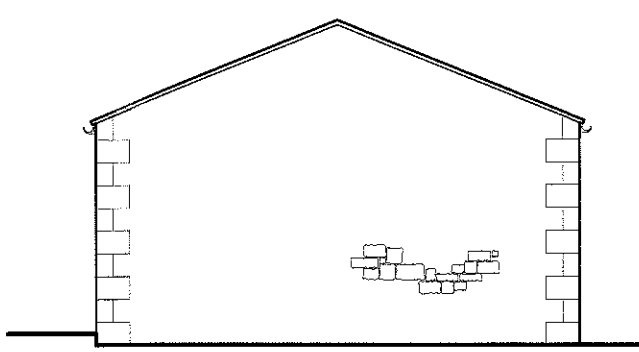



PROPOSED EAST ELEVATION  
Scale 1:100

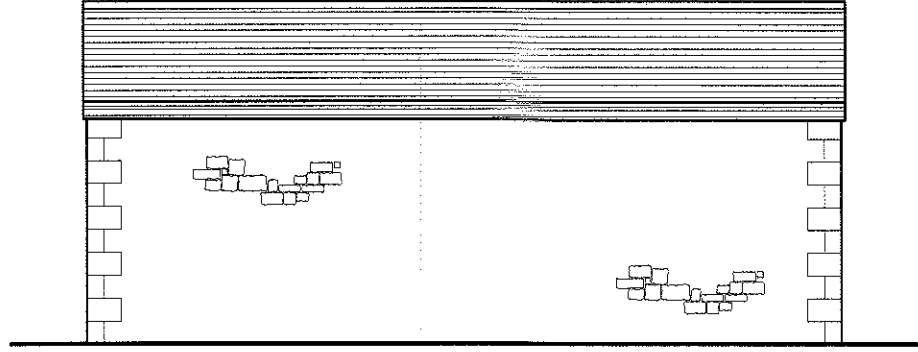


PROPOSED NORTH ELEVATION  
Scale 1:100

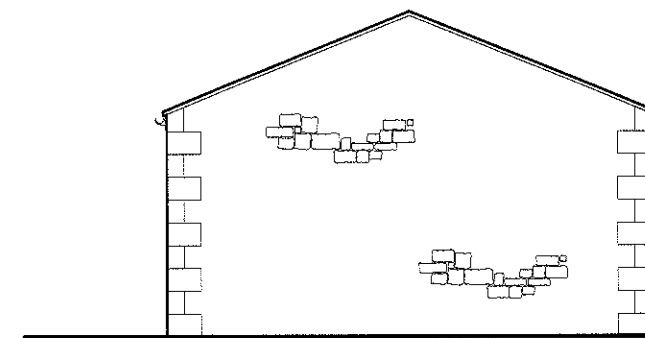


PROPOSED WEST ELEVATION  
Scale 1:100

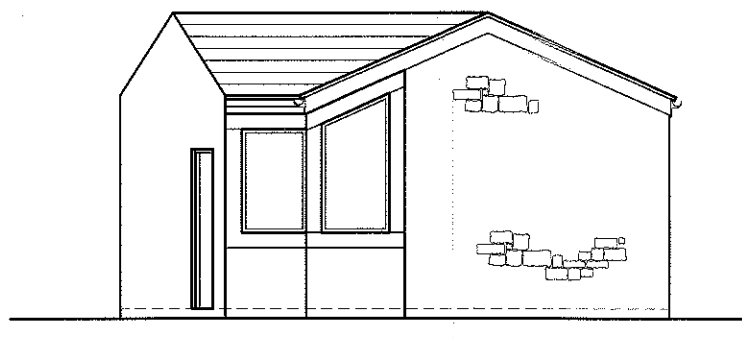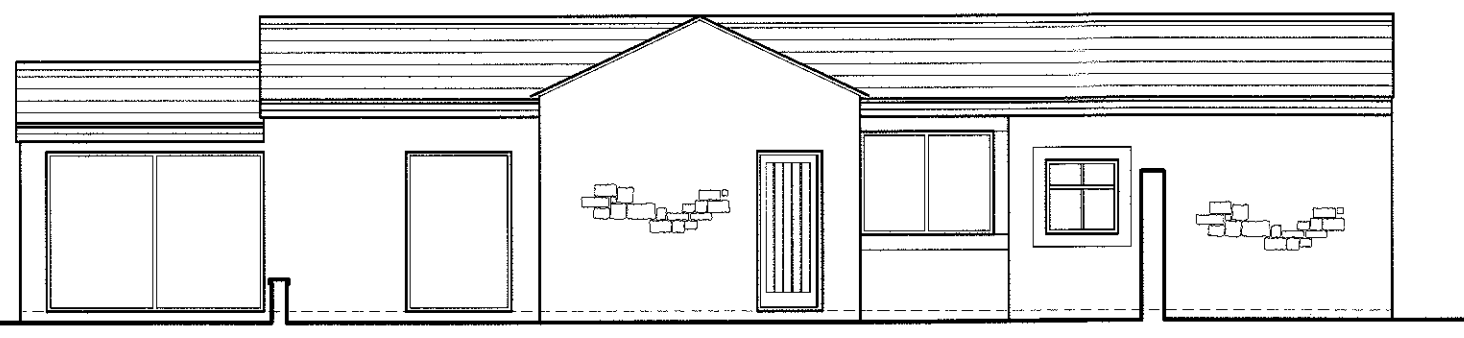

PROPOSED SOUTH ELEVATION  
Scale 1:100

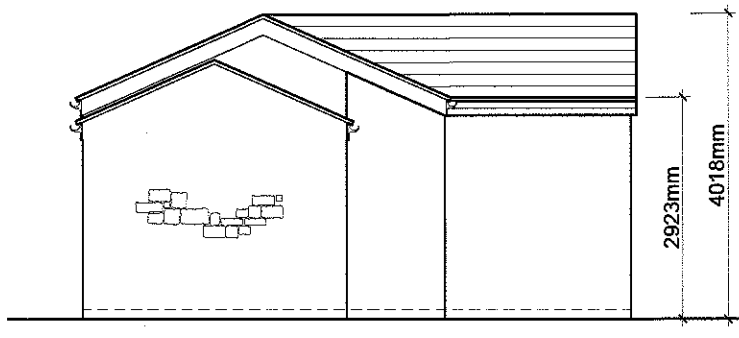

PROPOSED NORTH ELEVATION  
Scale 1:100

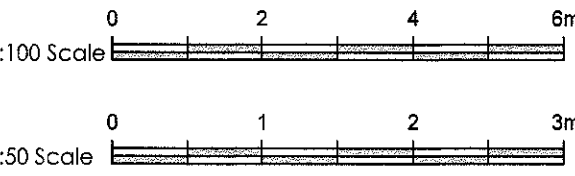

C	MJF	Updated following client comments	23/07/19
S	MJF	Updated following client comments	19/07/19
A	MJF	Updated following client comments	25/06/19

no.	by	revision	date

Client	MR AND MRS CARRUTHERS
Job Title	WISWELL EAVES HOUSE, WISWELL

320190700P

Drawing Title	PROPOSED ELEVATIONS
Scale	1:50 @ A1
Date	JUNE 2019
Drawn	MJF