


This drawing is to be read in conjunction with all relevant Architect, consultants' and specialists' drawings and specifications. The Architect is to be notified of any discrepancies before proceeding. Do not scale from this drawing. All dimensions and levels are to be checked on site. This drawing is subject to copyright. All work carried out before Planning and Building Permission has been granted is at the contractor's risk.

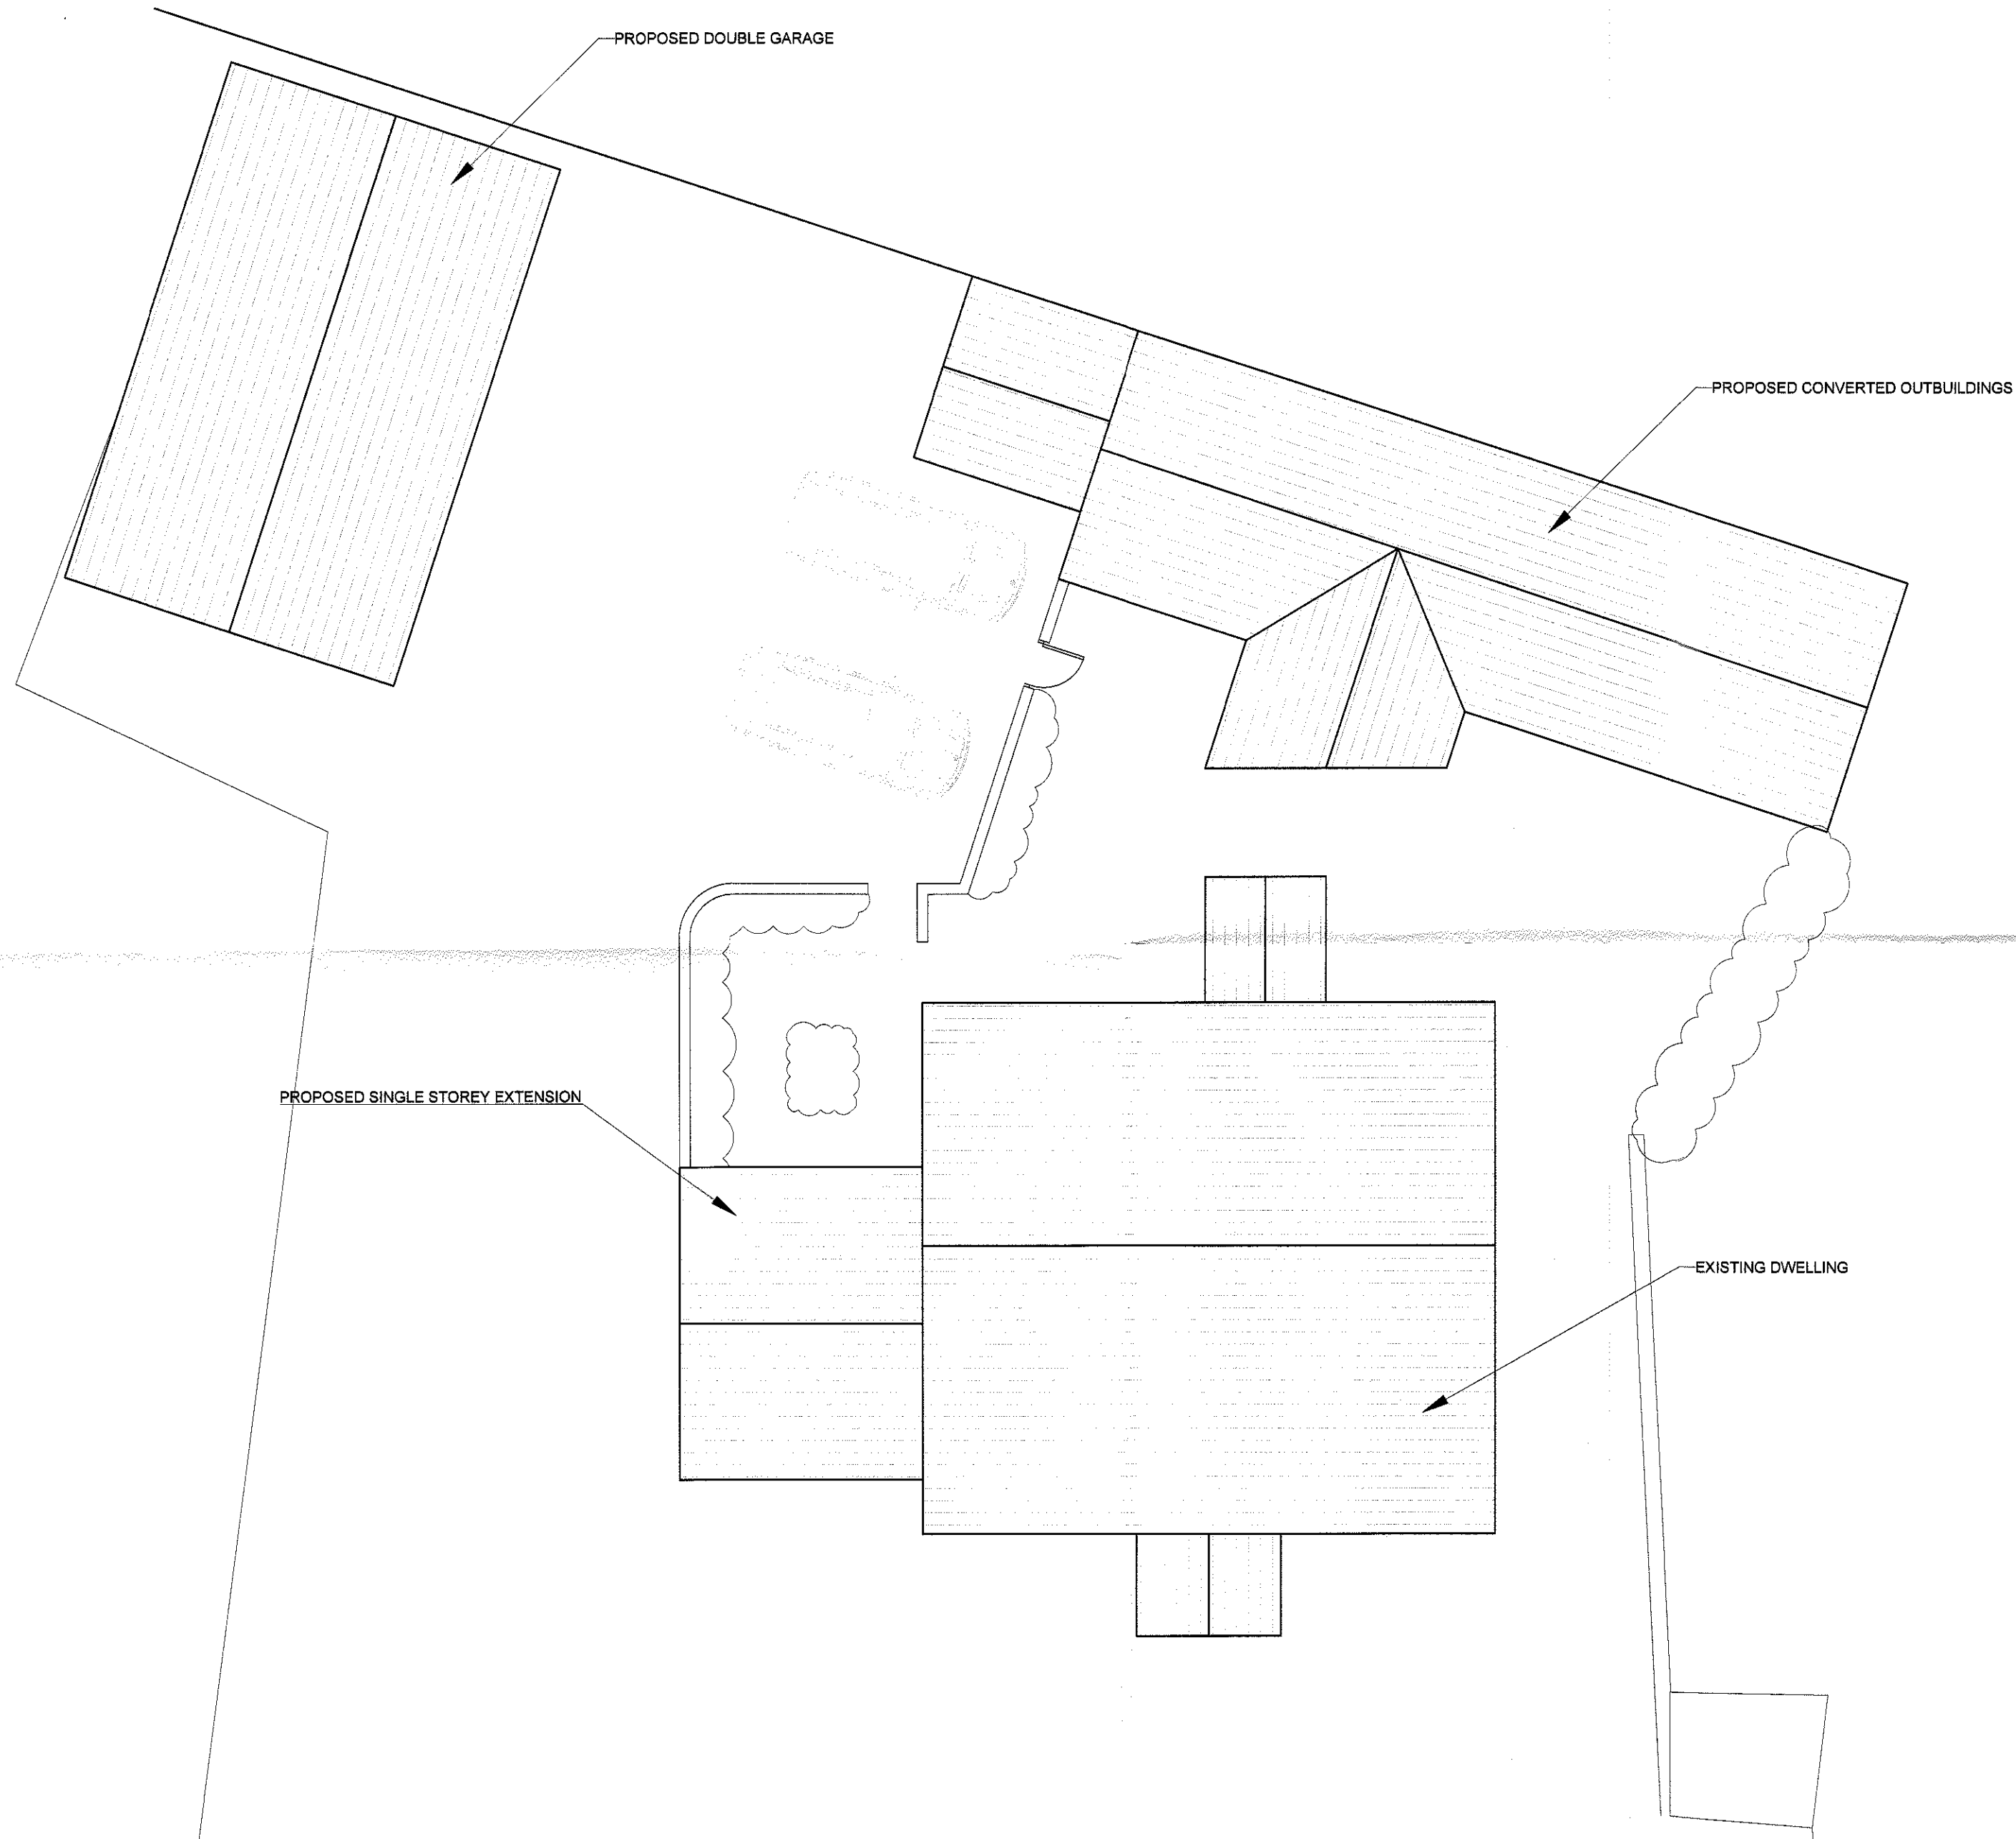

D	MUF	Updated following client consultation	19.07.2019
C	PRG	Updated following client consultation	20.06.2019
B	PRG	Updated following client consultation	12.03.2019
A	PRG	Updated following client consultation	08.03.2019
no.	by	revision	date

Client
MR AND MRS CARRUTHERS

Job Title
**WISWELL EAVES HOUSE,
WISWELL**

320190700P

Drawing Title PROPOSED EXTENSION AND INTERNAL ALTERATIONS PROPOSED SITE PLAN		
Scale 1:100 @ A2	Date March 2019	Drawn Paul Gudgeon

spa
SUNDERLAND PEACOCK ARCHITECTS

SUNDERLAND PEACOCK & ASSOCIATES LTD.
HAZELMERE, PIMLICO ROAD, CLITHEROE
LANCASHIRE, BB7 2AG
T 01200 433178 F 01200 427328
E info@sunderlandpeacock.com
www.sunderlandpeacock.com

5603 - P06 REV
D

PROPOSED SITE PLAN
Scale 1:100

0 2 4 6m