


proposed site plan 1:100

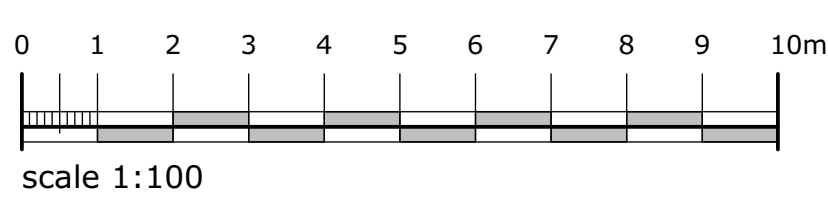

**campbelldriverpartnership**  
architects

client: mr t preston

project: new stable, garden stores and basement  
painley farm gisburn

sheet: proposed site plan

job no:	16.149.01	dwg no:	011	B
---------	-----------	---------	-----	---

scale: 1:100 @ A1  
 date: 17.04.19  
 drawn: sr  
 capricorn park  
 blackwater road  
 blackburn bb1 5qr  
 t: 01254 297700  
 e: design@cdpartnership.co.uk