

A

B

C

D

E

F

G

H

I

J

K

L


M

N


NOTES

1. ALL DIMENSIONS ARE IN MILLIMETRES.
2. DO NOT SCALE FROM THIS DRAWING.
3. THIS DRAWING IS TO BE USED IN CONJUNCTION WITH ALL OTHER RELATED DRAWINGS AND DOCUMENTS. THE USER SHOULD CONSULT THE DRAWING SPECIFICATION FOR FURTHER DETAILS.
4. THE USER IS TO CHECK AND VERIFY ALL DIMENSIONS ON SITE PRIOR TO COMMENCEMENT OF CONSTRUCTION WORKS.
5. THE ARCHITECT SHOULD BE CONTACTED IMMEDIATELY IF THE DIMENSIONS ON SITE DIFFER FROM THE DIMENSIONS ON THE DRAWING.


DO NOT SCALE DIMENSIONS FROM DRAWING

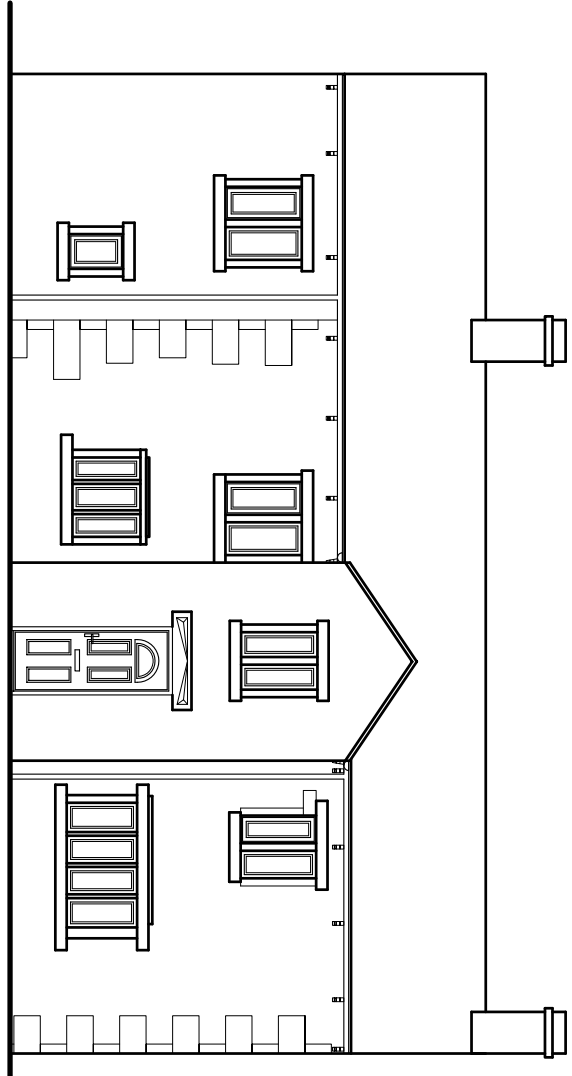


FRONT ELEVATION

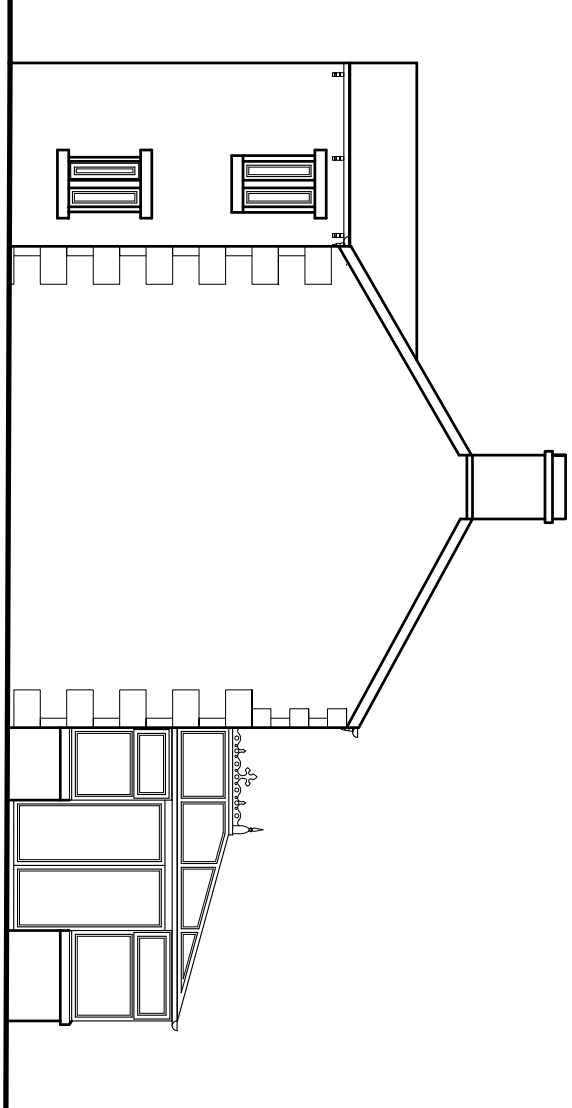

SIDE ELEVATION

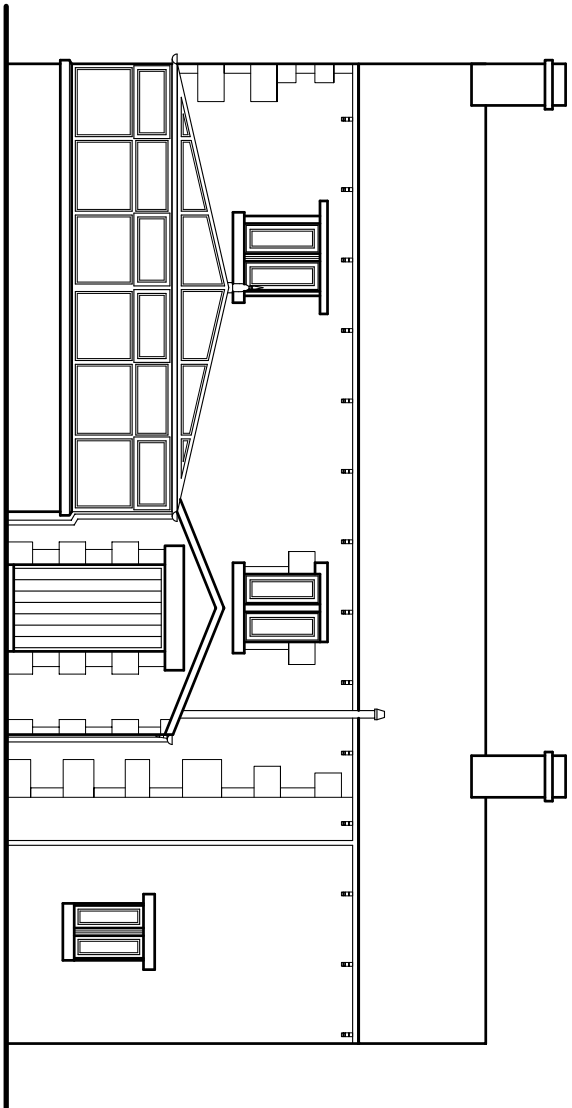

REAR ELEVATION

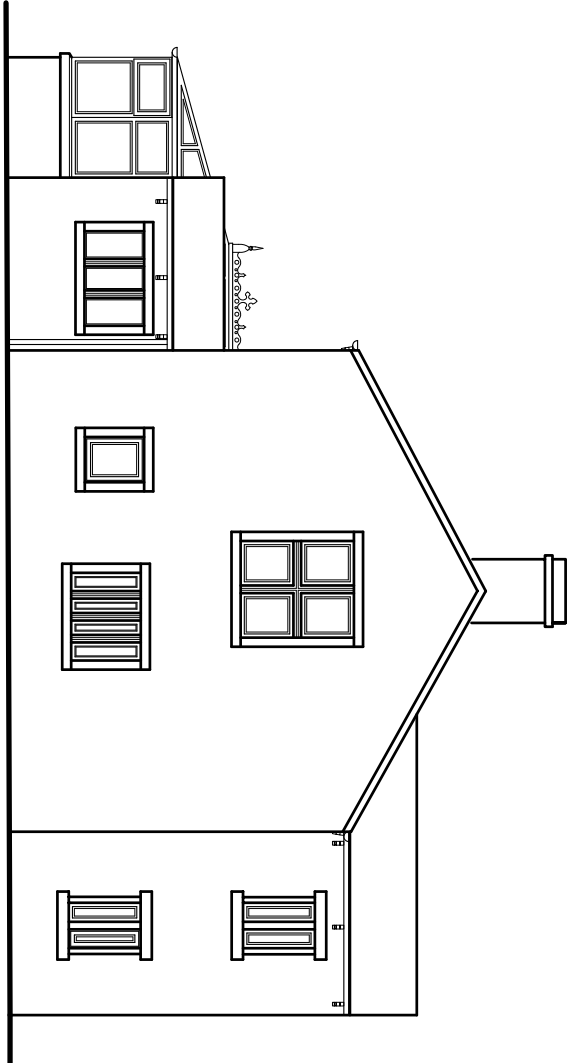

SIDE ELEVATION

CONFIGURATION

GROUND FLOOR TOTAL AREA 9.1 m²
FIRST FLOOR TOTAL AREA 6.4 m²
OUTBUILDINGS TOTAL AREA 4.5 m²
TOTAL PLOT AREA 9.27 m²


MATERIAL SPECIFICATION

ROOF CLADDING
SLATE TILE
SLATE RIDGE TILE
EXTERNAL WALLS
ROUGH STONE
WINDOWS & DOORS
BROWN UPVC DOUBLE GLAZING
BROWN UPVC DOOR
WHITE UPVC FACIA
RAINFALL GOODS
GREY UPVC GUTTERING
GREY UPVC DOWNPIPES
BOUNDARY WALLS
ROUGH STONE
TIMBER FENCING

Revision


A019/146/S/01

DRAWING No.

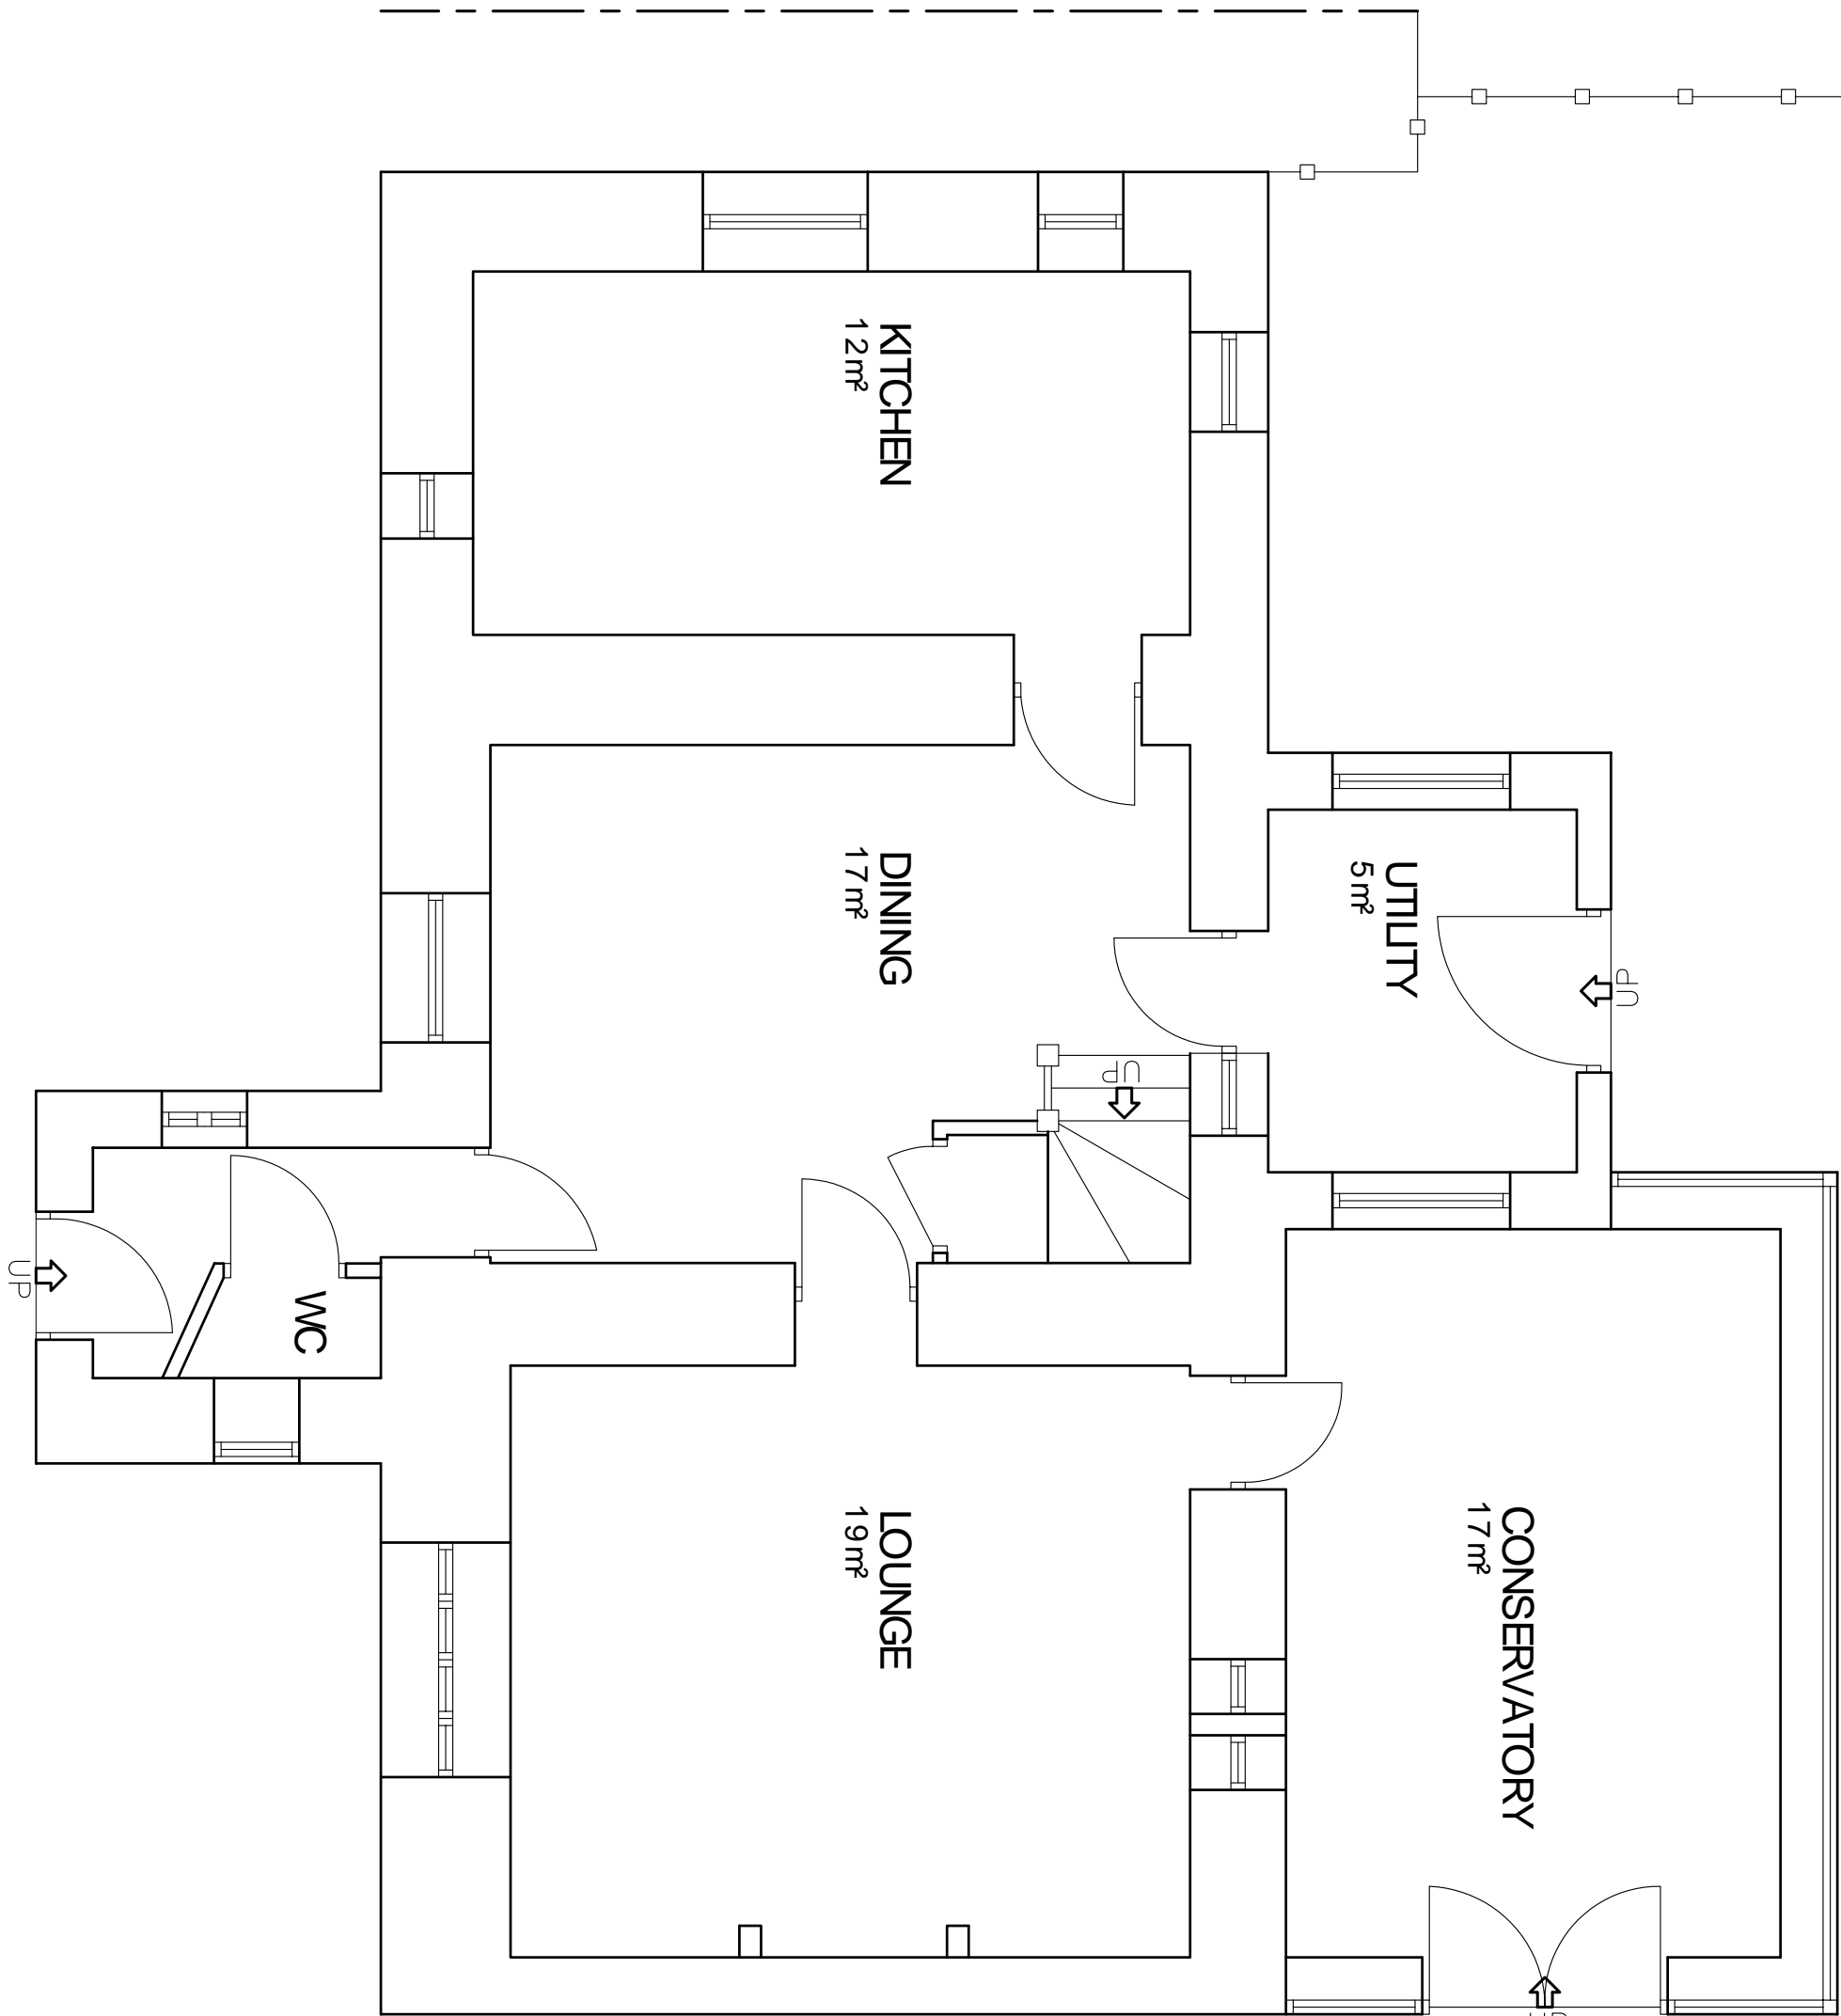

GROUND FLOOR LAYOUT

TOTAL FLOOR AREA 9.1 m²

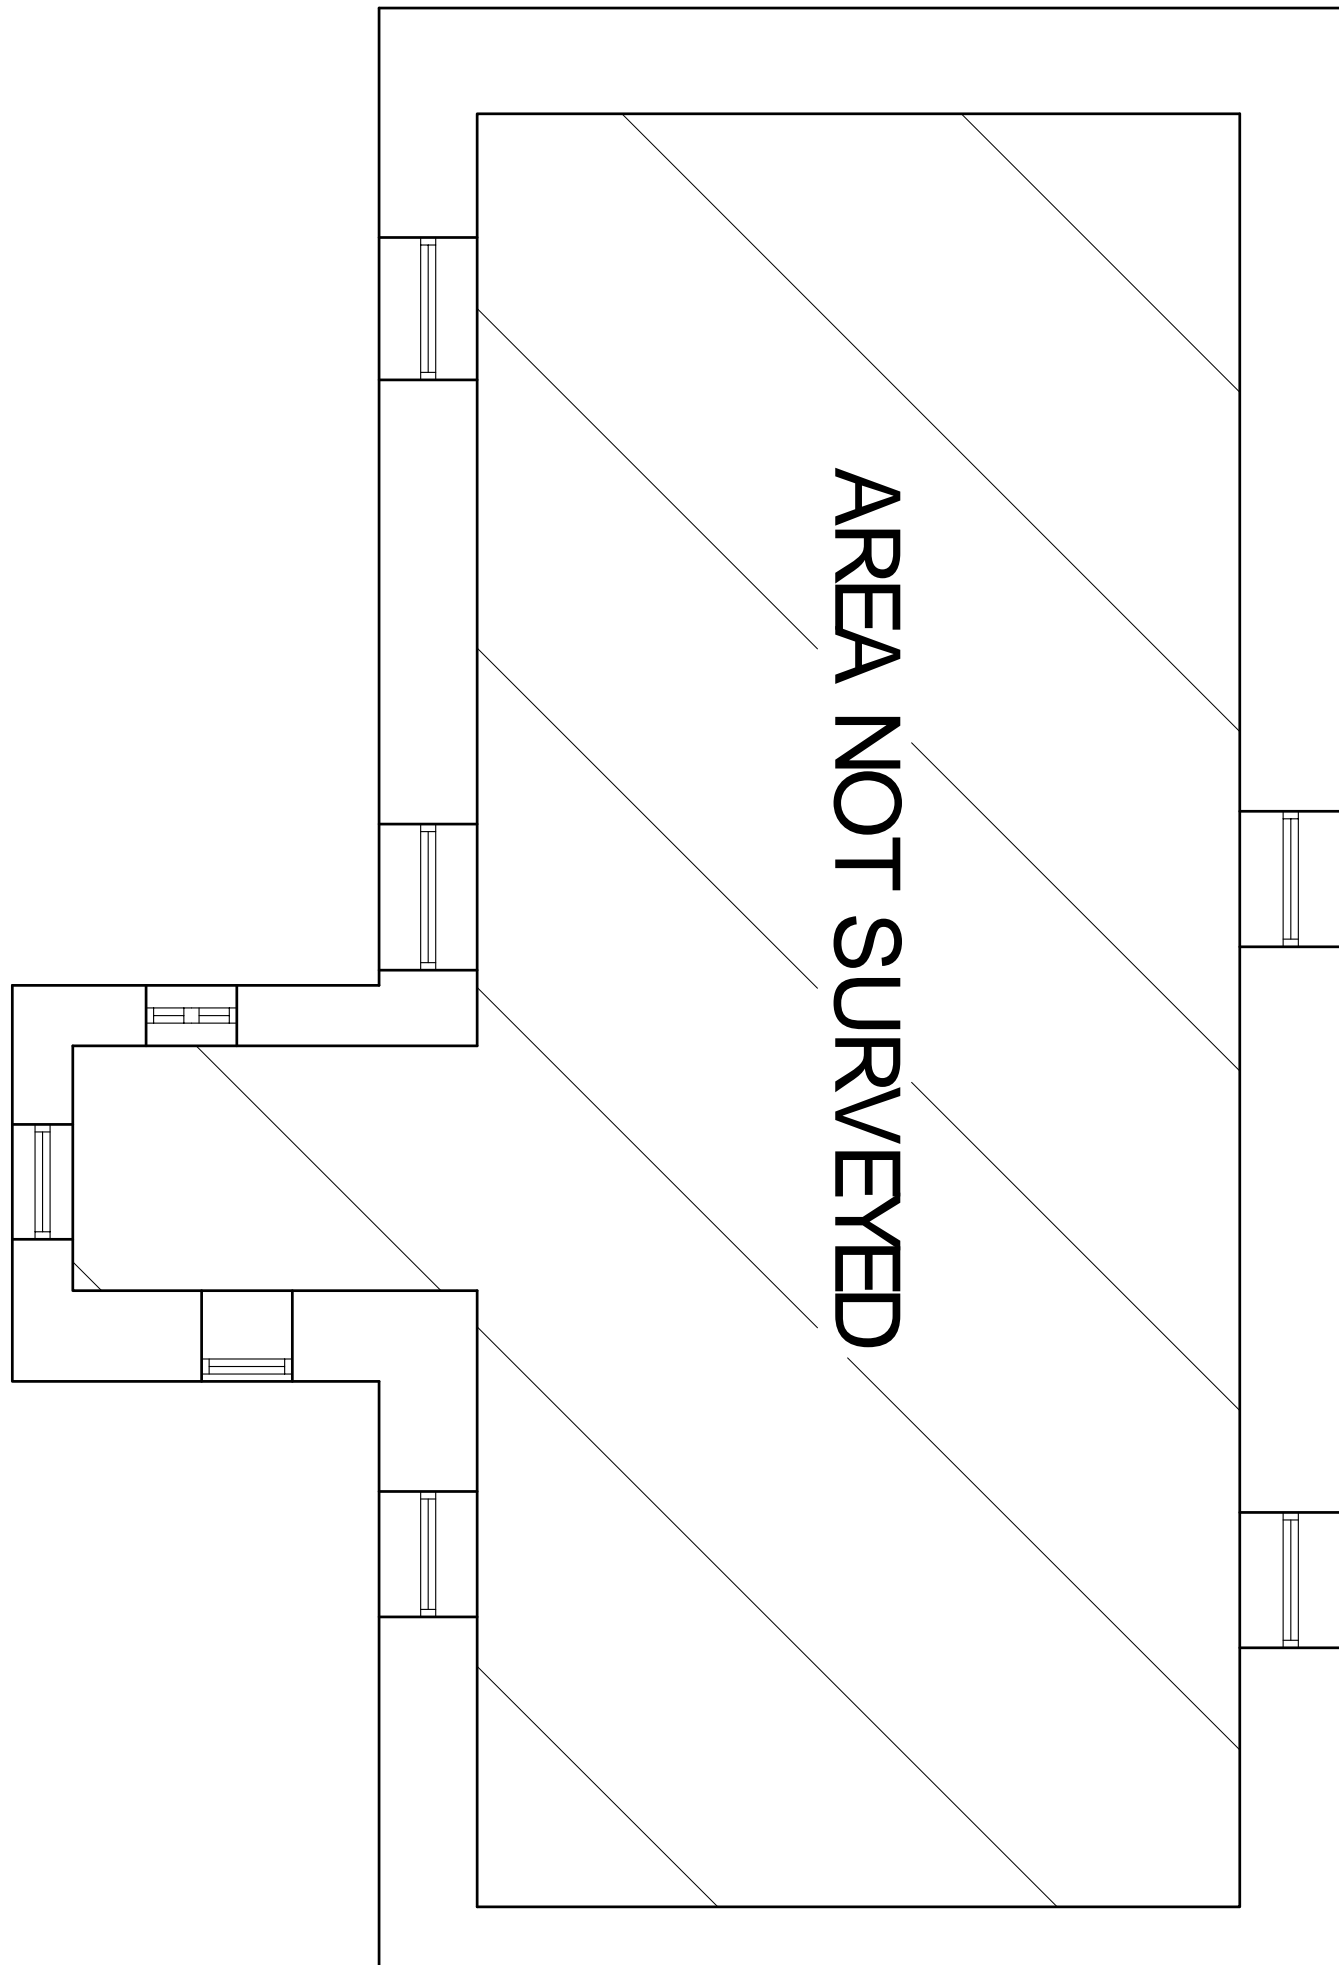

FIRST FLOOR LAYOUT

TOTAL FLOOR AREA 6.4 m²



Registered Office
Keystone Design Associates Ltd.
631 Church Street
Farnham, Surrey, GU14 7JH
Tel: 01253 752901
Fax: No. 01253 752901
Email: info@keystonedesign.co.uk

PROJECT ADDRESS
50 MELTOR BROW
MELTOR

PROJECT TITLE

REAR EXTENSION

DRAWING TITLE

SURVEY OF EXISTING

Client
MR F. ROBINSON

Drawn
RK

Drawing No.
A019/146/S/01

THIS DRAWING & CONTENTS ARE THE PROPERTY OF KEYSTONE DESIGN ASSOCIATES LTD. UNAUTHORIZED REPRODUCTION OF THE WHOLE OR ANY PART THEREOF IS PROHIBITED. ANY REPRODUCTION OF THIS DRAWING WITHOUT THE WRITTEN PERMISSION OF KEYSTONE DESIGN ASSOCIATES LTD. IS PROHIBITED AND MAY LEAD TO PROSECUTION OF CIVIL PROCEEDINGS.

H:\documents\Drawings\2019\Meltor Brow 50

