


WESTERN ELEVATION

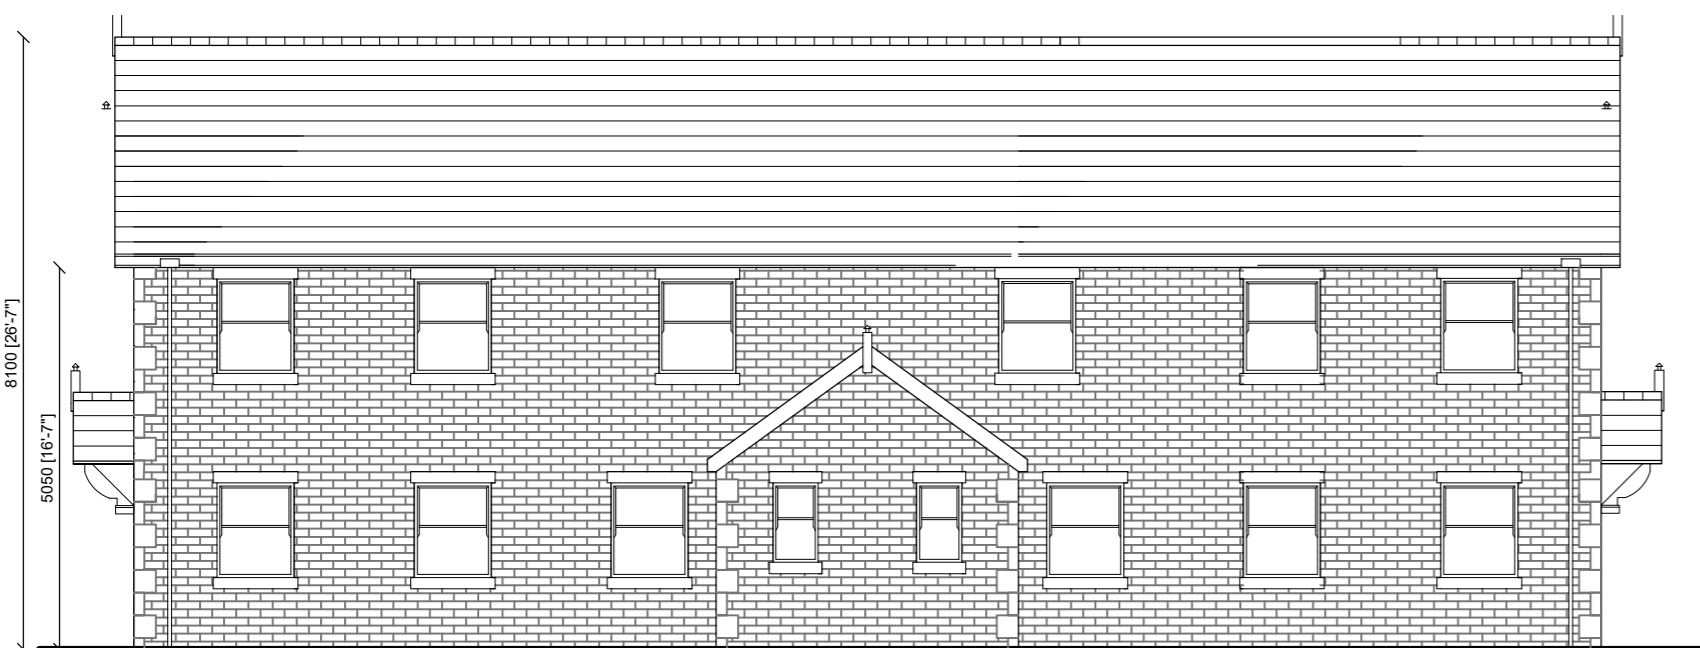


SOUTHERN ELEVATION



EASTERN ELEVATION



NORTHERN ELEVATION

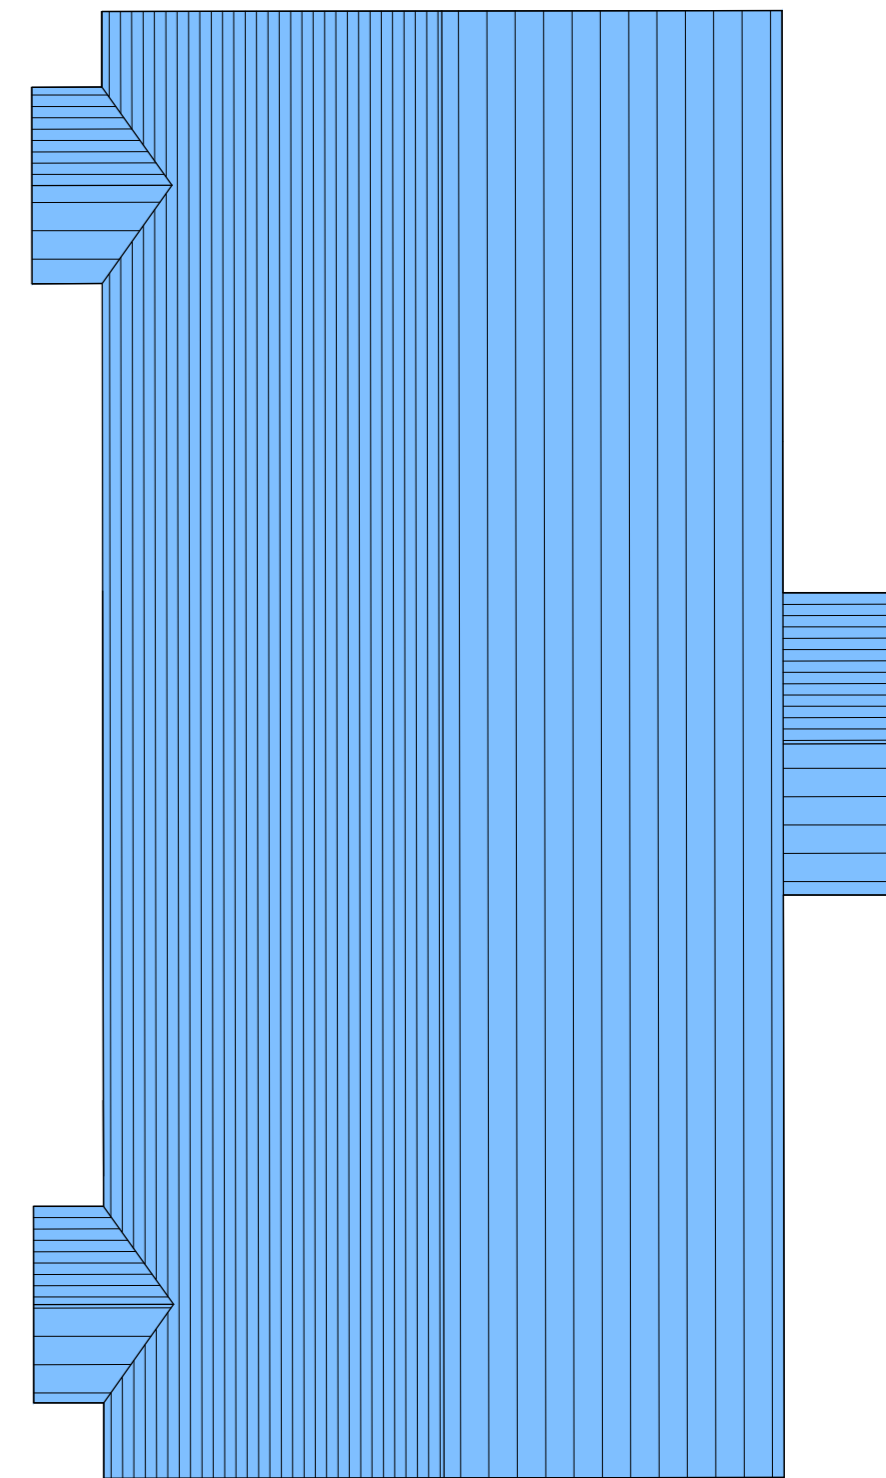


ROOF PLAN


Proposed Materials

Roof: Natural Slate
 External Walls:- Natural Coursed Stonework and stone quoins

Windows:- Timber effect UPVC with stone cills and headers

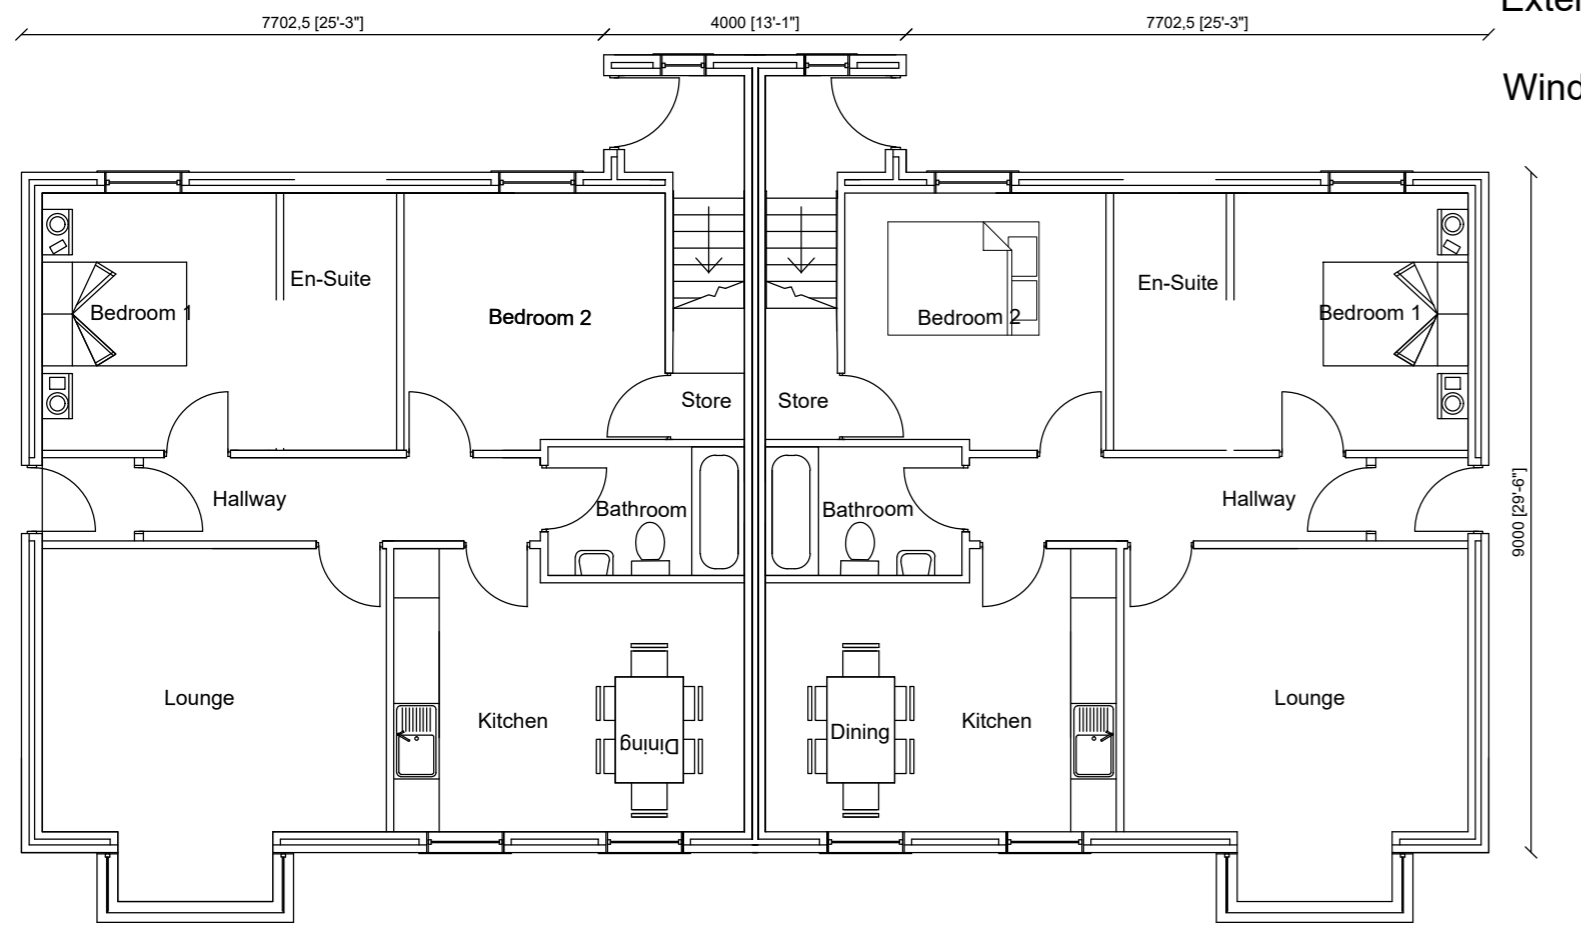

GROUND FLOOR PLAN

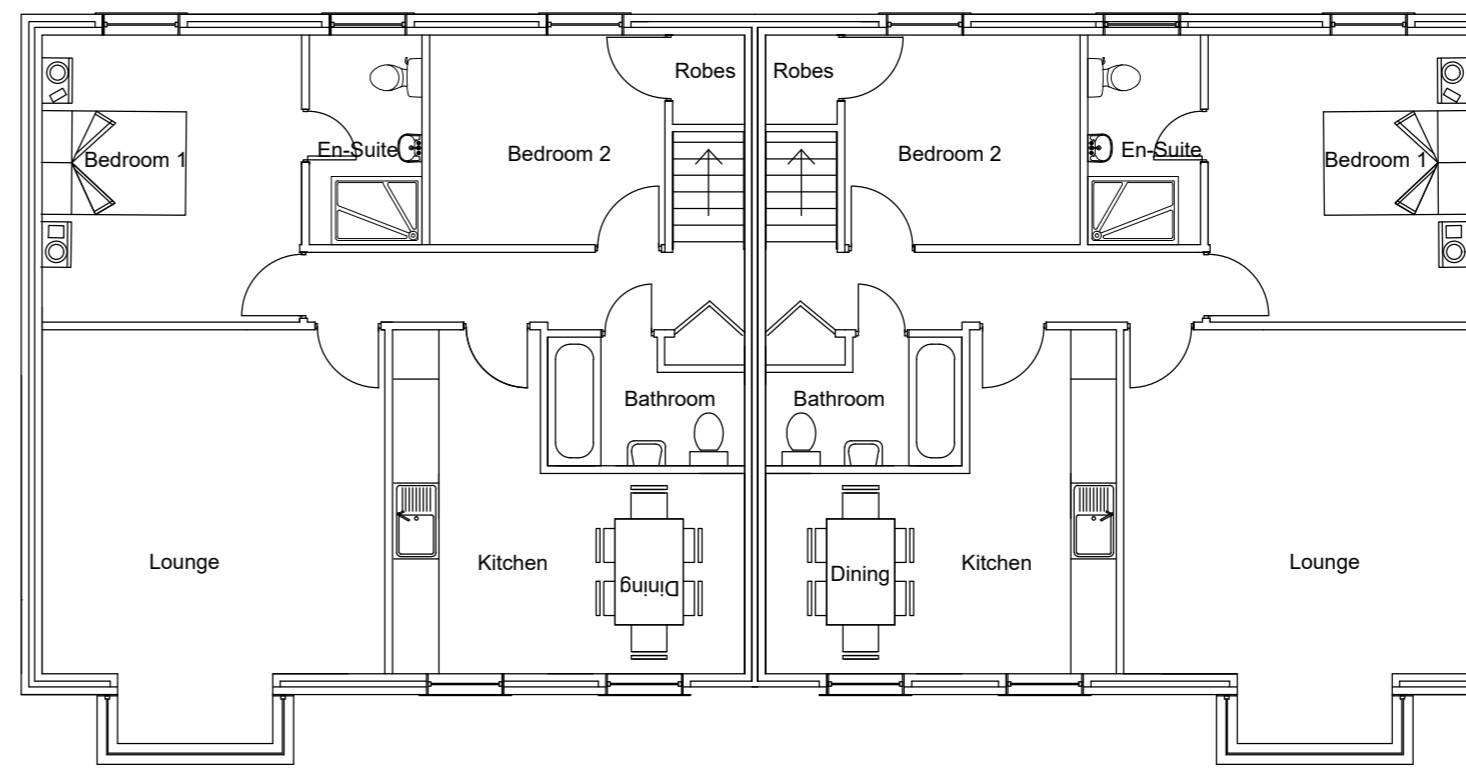

FIRST FLOOR PLAN

Avalon RTP

Chartered Town Planning

Town Planning - Architectural Design - Building Regulations - Surveying

2 Reedley Business Centre, Redman Road, Burnley, Lancashire, BB10 2TY

Phone: 01282 834834

Email: brian@avalontownplanning.co.uk
 darrell@avalontownplanning.co.uk
 atex@avalontownplanning.co.uk

BUILDING 4 PROPOSED PLANS AND ELEVATIONS

Site: ALSTON LODGE
 LOWER LANE
 PRESTON
 PR3 2YH

Client: Mrs Burns

Date: 04.07.2019

Scale: 1:100 @ A2

Project No: BURNS/01 Dwg 06

Drawn: BS

Amendments: