

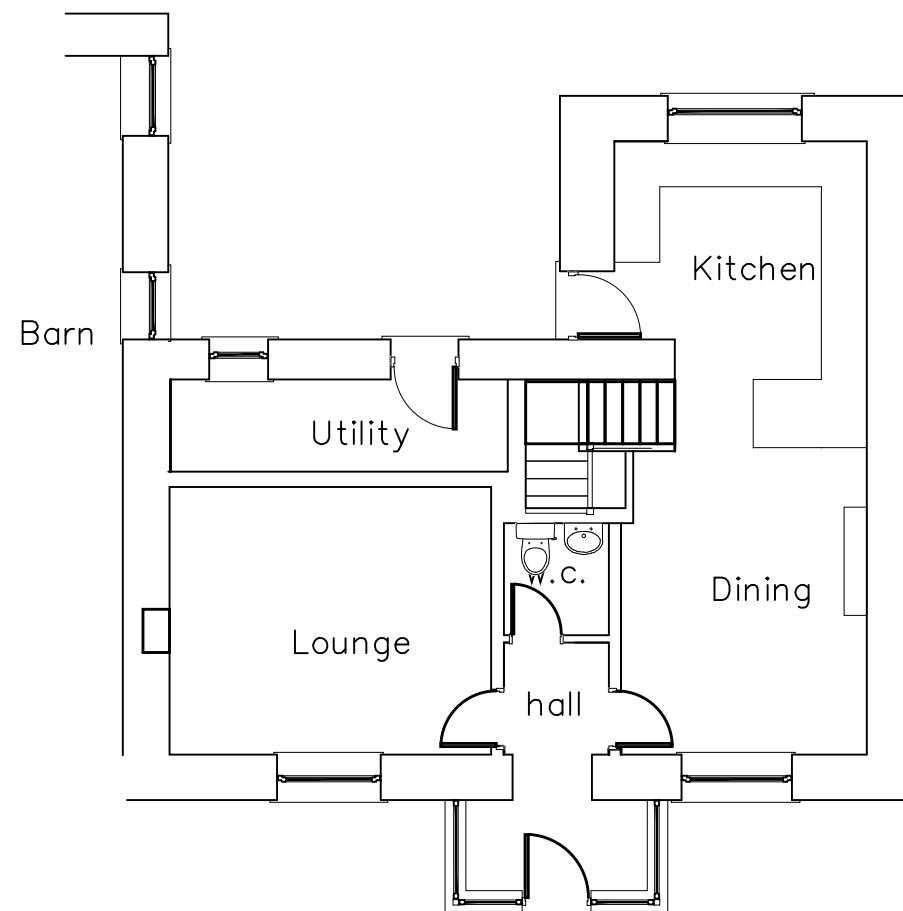


NOTES
THIS DRAWING IS TO BE READ IN CONJUNCTION WITH ALL OTHER DRAWINGS FOR THIS PROJECT.
ALL LEVELS AND DIMENSIONS ARE TO BE CHECKED ON SITE BY THE CONTRACTOR, PRIOR TO
PLACING ORDERS OR COMMENCING ANY OF THE RELEVANT WORKS.
ALL DIMENSIONS ARE IN MILLIMETRES UNLESS STATED OTHERWISE.
ANY DISCREPANCIES BETWEEN THE INFORMATION SHOWN ON THE PLAN AND THAT FOUND ON
SITE ARE TO BE REPORTED TO THE DESIGNER IMMEDIATELY.

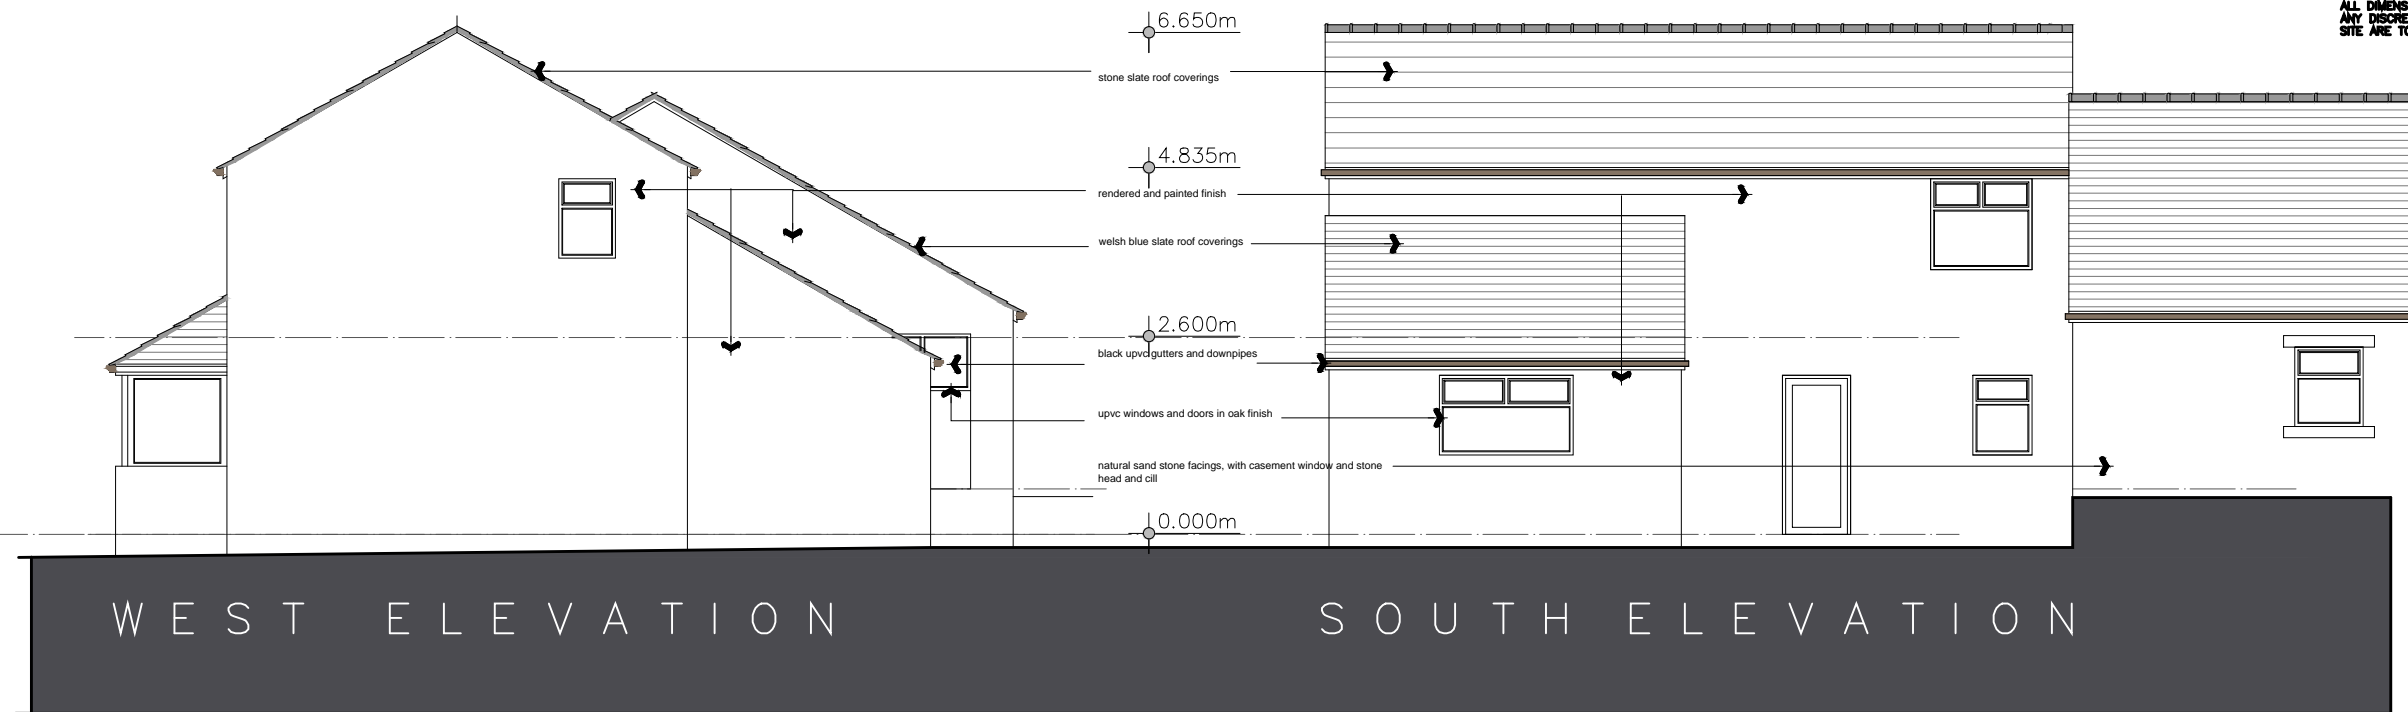

Ground Floor Plan

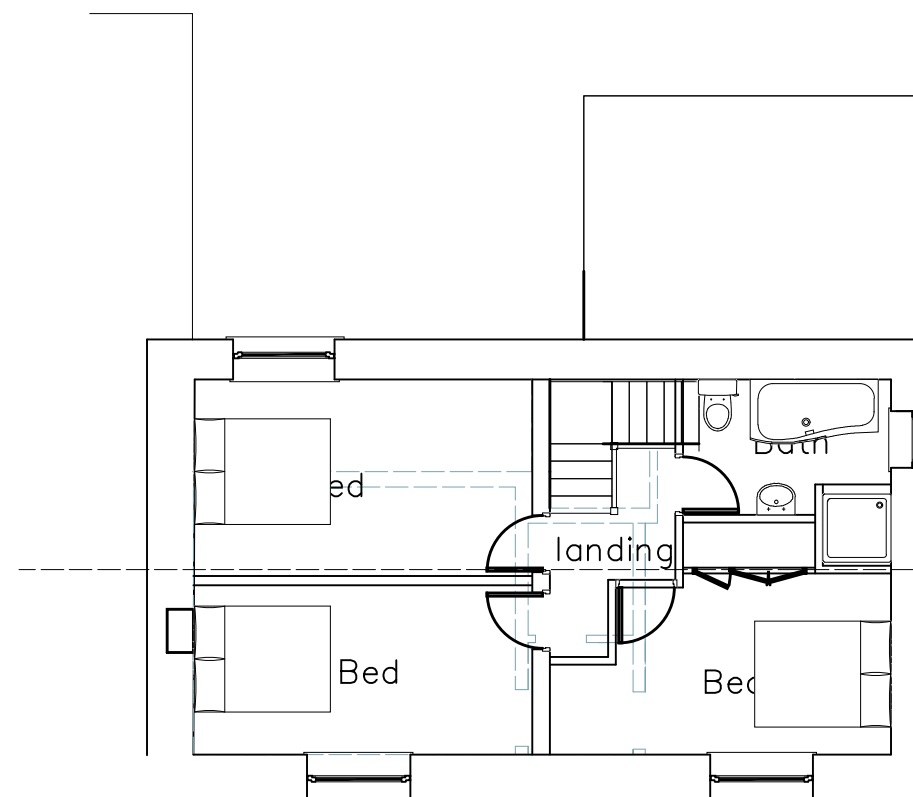

First Floor Plan

Rev.	Date	Description
------	------	-------------

A.L.H. Design Services
Barley Cottage, Brewery Street, Longridge, Lancs
PR3 3NB, Tel & Fax : (01772) 785719

Client

Mr P. Turner,
Croasdale Farm,
Whinney Lane,
Langho,
Nr Blackburn, Lancs.BB6 8DQ

Job/Scheme Title

TWO STOREY REAR EXTENSION
AND ASSOCIATED SITE WORKS

Drawing Title

EXISTING PLANS & ELEVATIONS

Job/Scheme Number		Drawing Number	
0 5 6 7 / 9 3		Drawing No 0 3	
Scale	Date	Drawn	Checked
1 / 100	June 19	a.t.l-h.	