



This is the nearest part of the Roefield Specialist Care Home complex to the Roefield Climbing wall building


Part Existing Western End Elevation

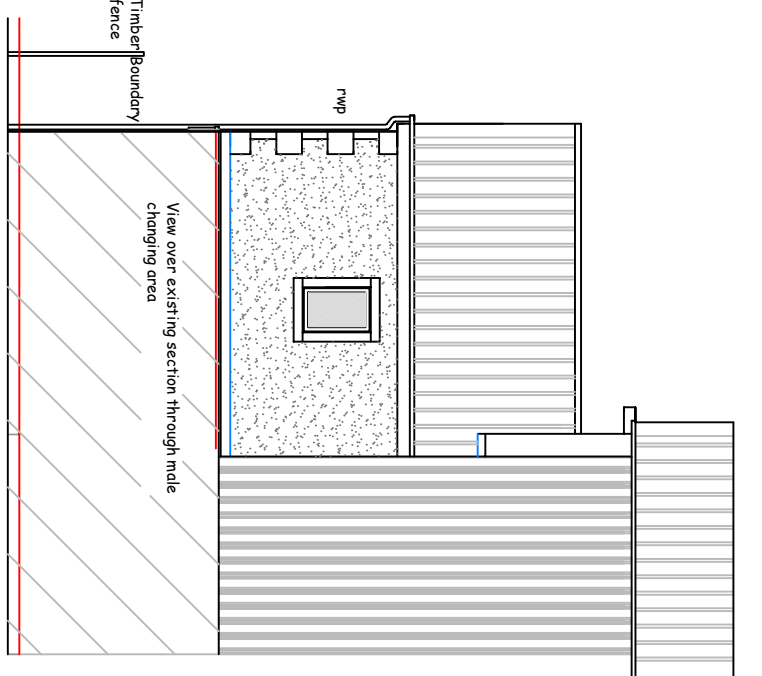

Part Existing Front Elevation

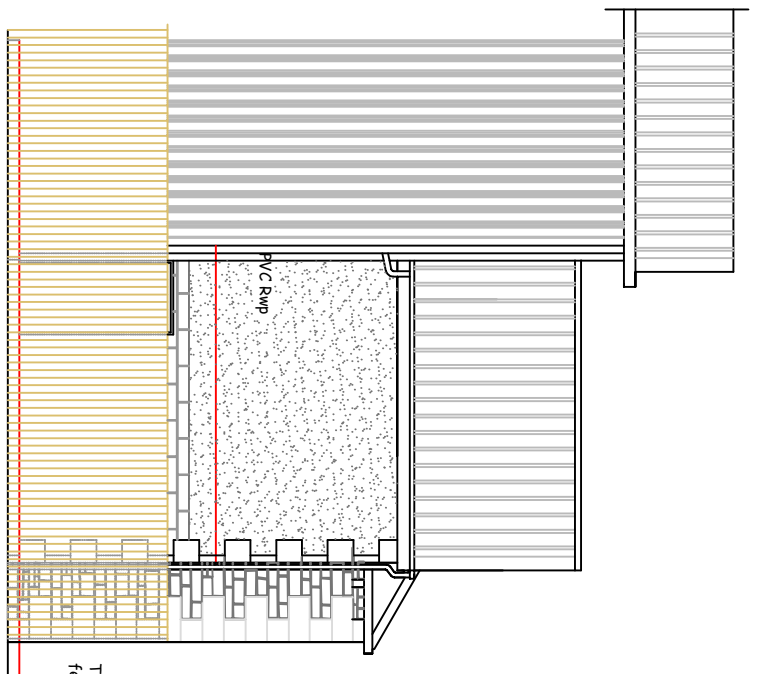

Part Existing Rear Elevation

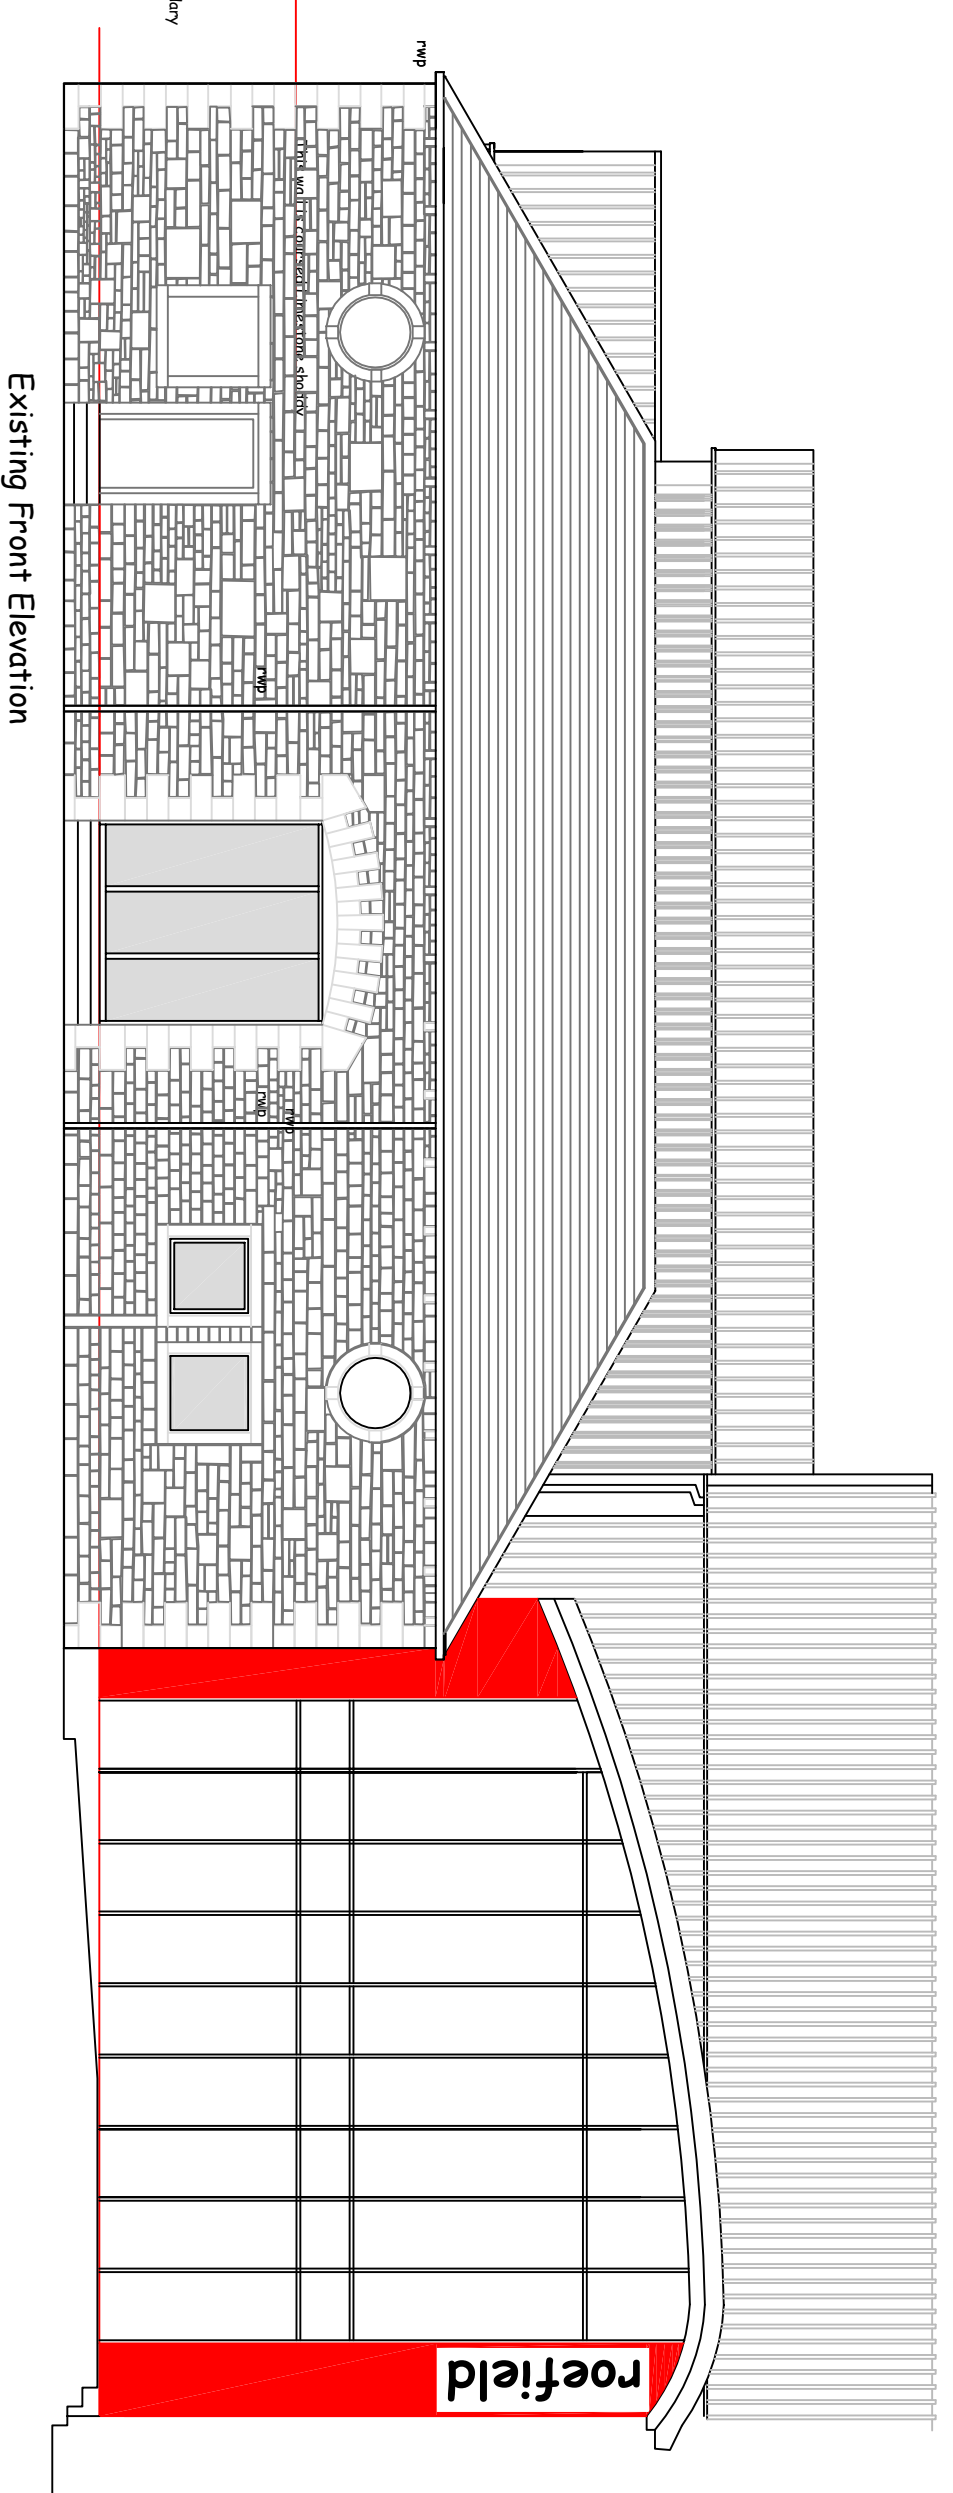

Existing Front Elevation

Existing Elevations

Roefield Leisure Centre, Edisford Road,
 Clitheroe Lancashire BB7 3LA
 Scale 1:100th on A2
 June 2019
 JSA - 19 - 1210E