




North West (Rear) Elevation
 1:100 Scale




South West Elevation
 1:100 Scale



South East (Front) Elevation
 1:100 Scale

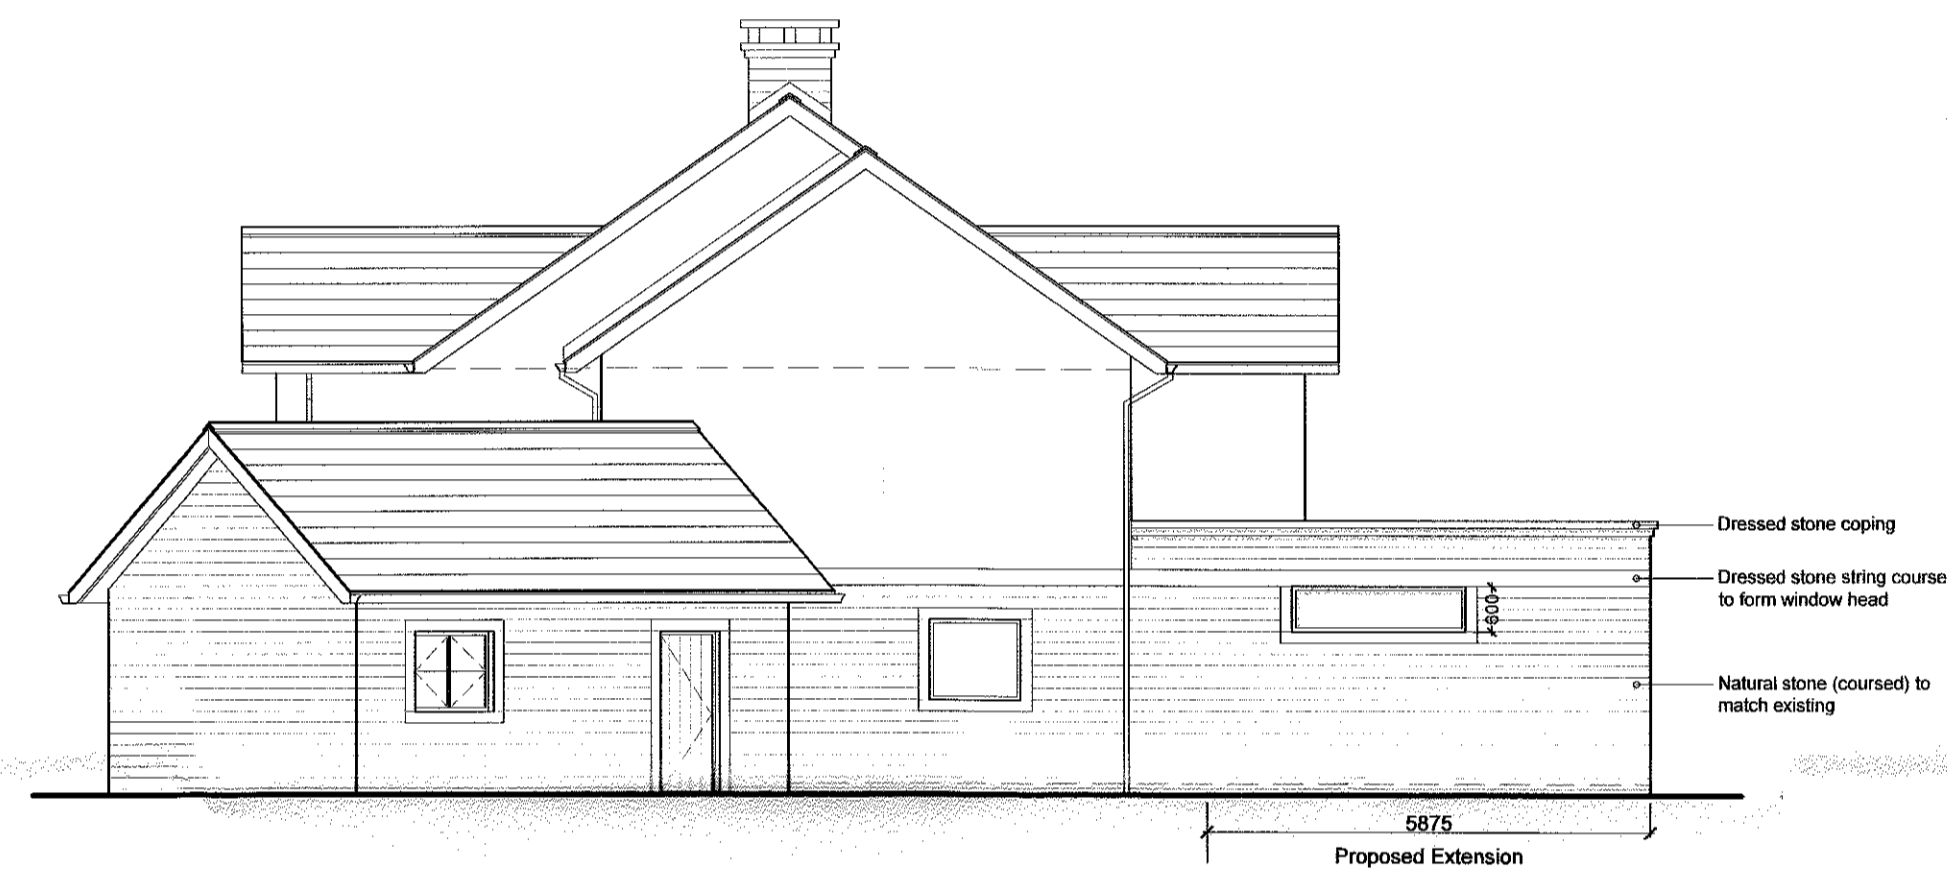

North East Elevation
 1:100 Scale

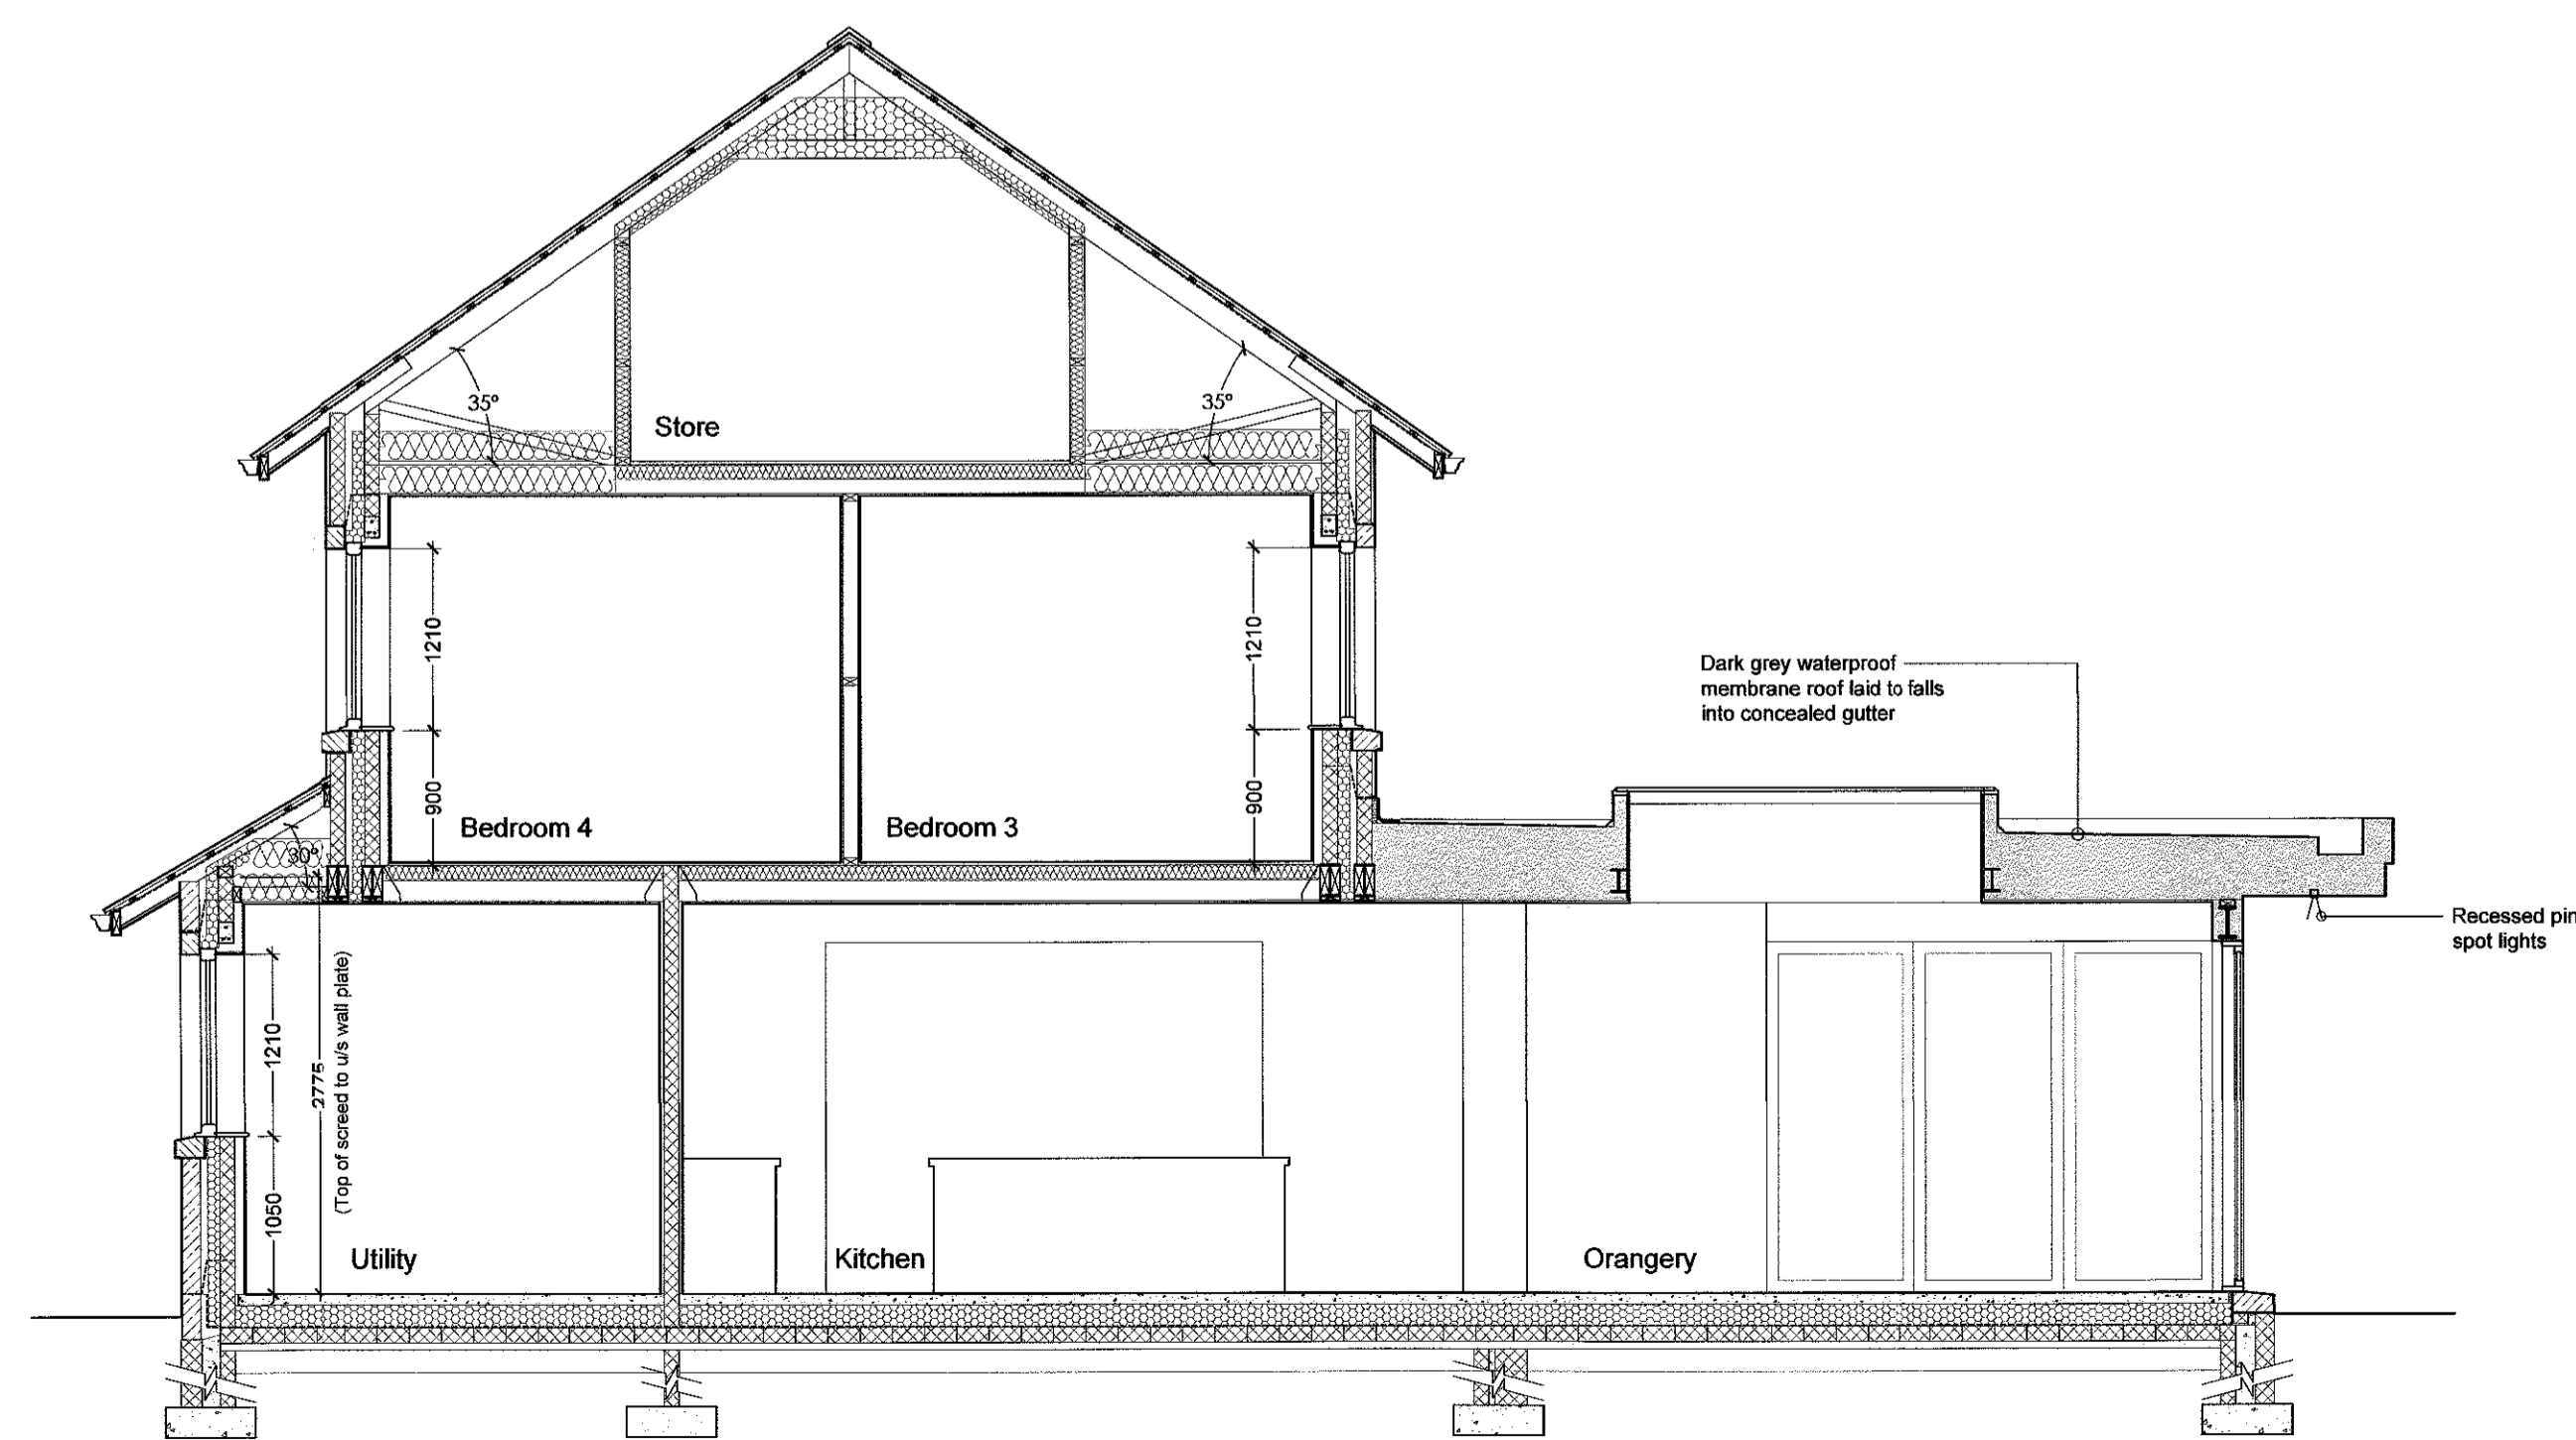

Section B-B
 1:50 Scale

REVISIONS:
 Rev A - Kitchen window size amended.
 - 02.08.2019 - NE

Client
 Mr Wilcock

Job Title
 Proposed extension and alterations to:
 Plot 7, Hare Hill Croft
 Chatburn Old Road
 Chatburn

320190759P

Drawing Title
 Plot 7
 Proposed Elevations
 and Section B-B

Scale	Date	Drawn
Various @ A1	July 2019	NE

spa
 ARCHITECTS
 SUNDERLAND PEACOCK & ASSOCIATES LTD.
 HAZLEBINE, FINEWOOD ROAD, CLITHEROE
 LANCAHIRE, BB7 2AG
 T 01202 425178 F 01202 427799
 E info@sunderlandpeacock.com
 www.sunderlandpeacock.com

5887 - 02 Rev A