

PLANNING DRAWING PACK


WITCHER WELL FISHERY

SEPTEMBER 2019

320190775P



- dimensions added.

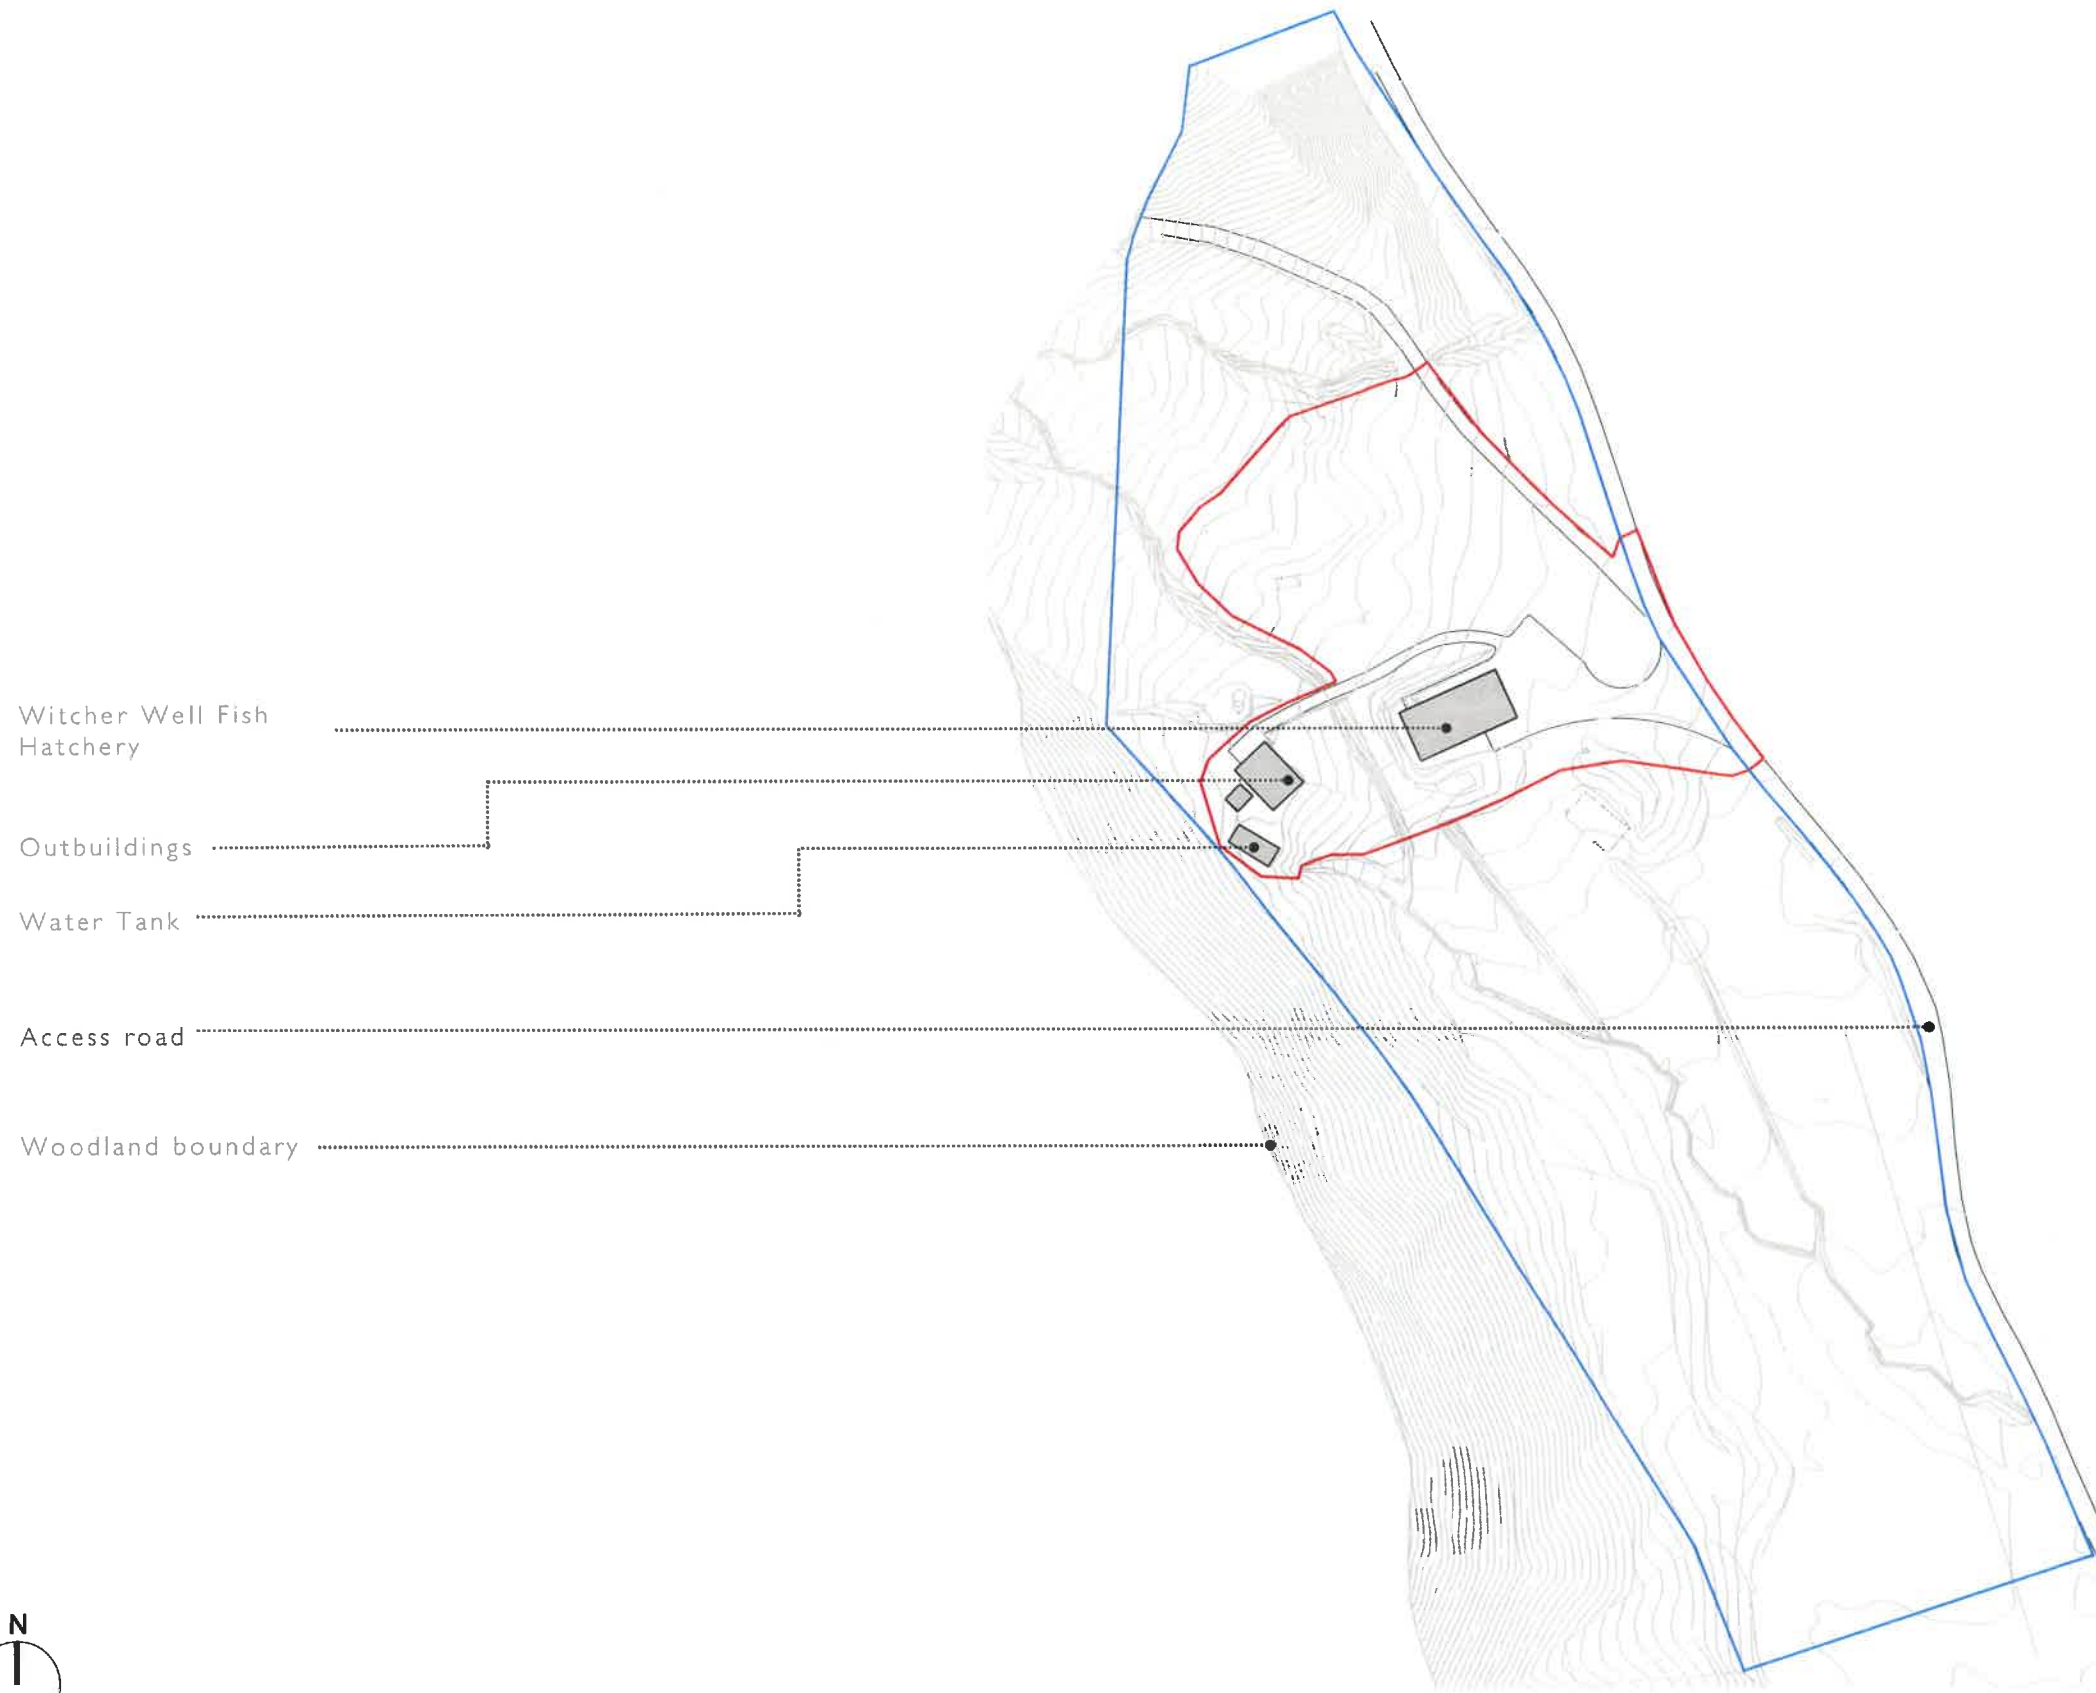

Witcher Well Fish Hatchery

Outbuildings


Water Tank


Access road


Woodland boundary





Scale 1:1250
0 10 20 30 40 50
Metres



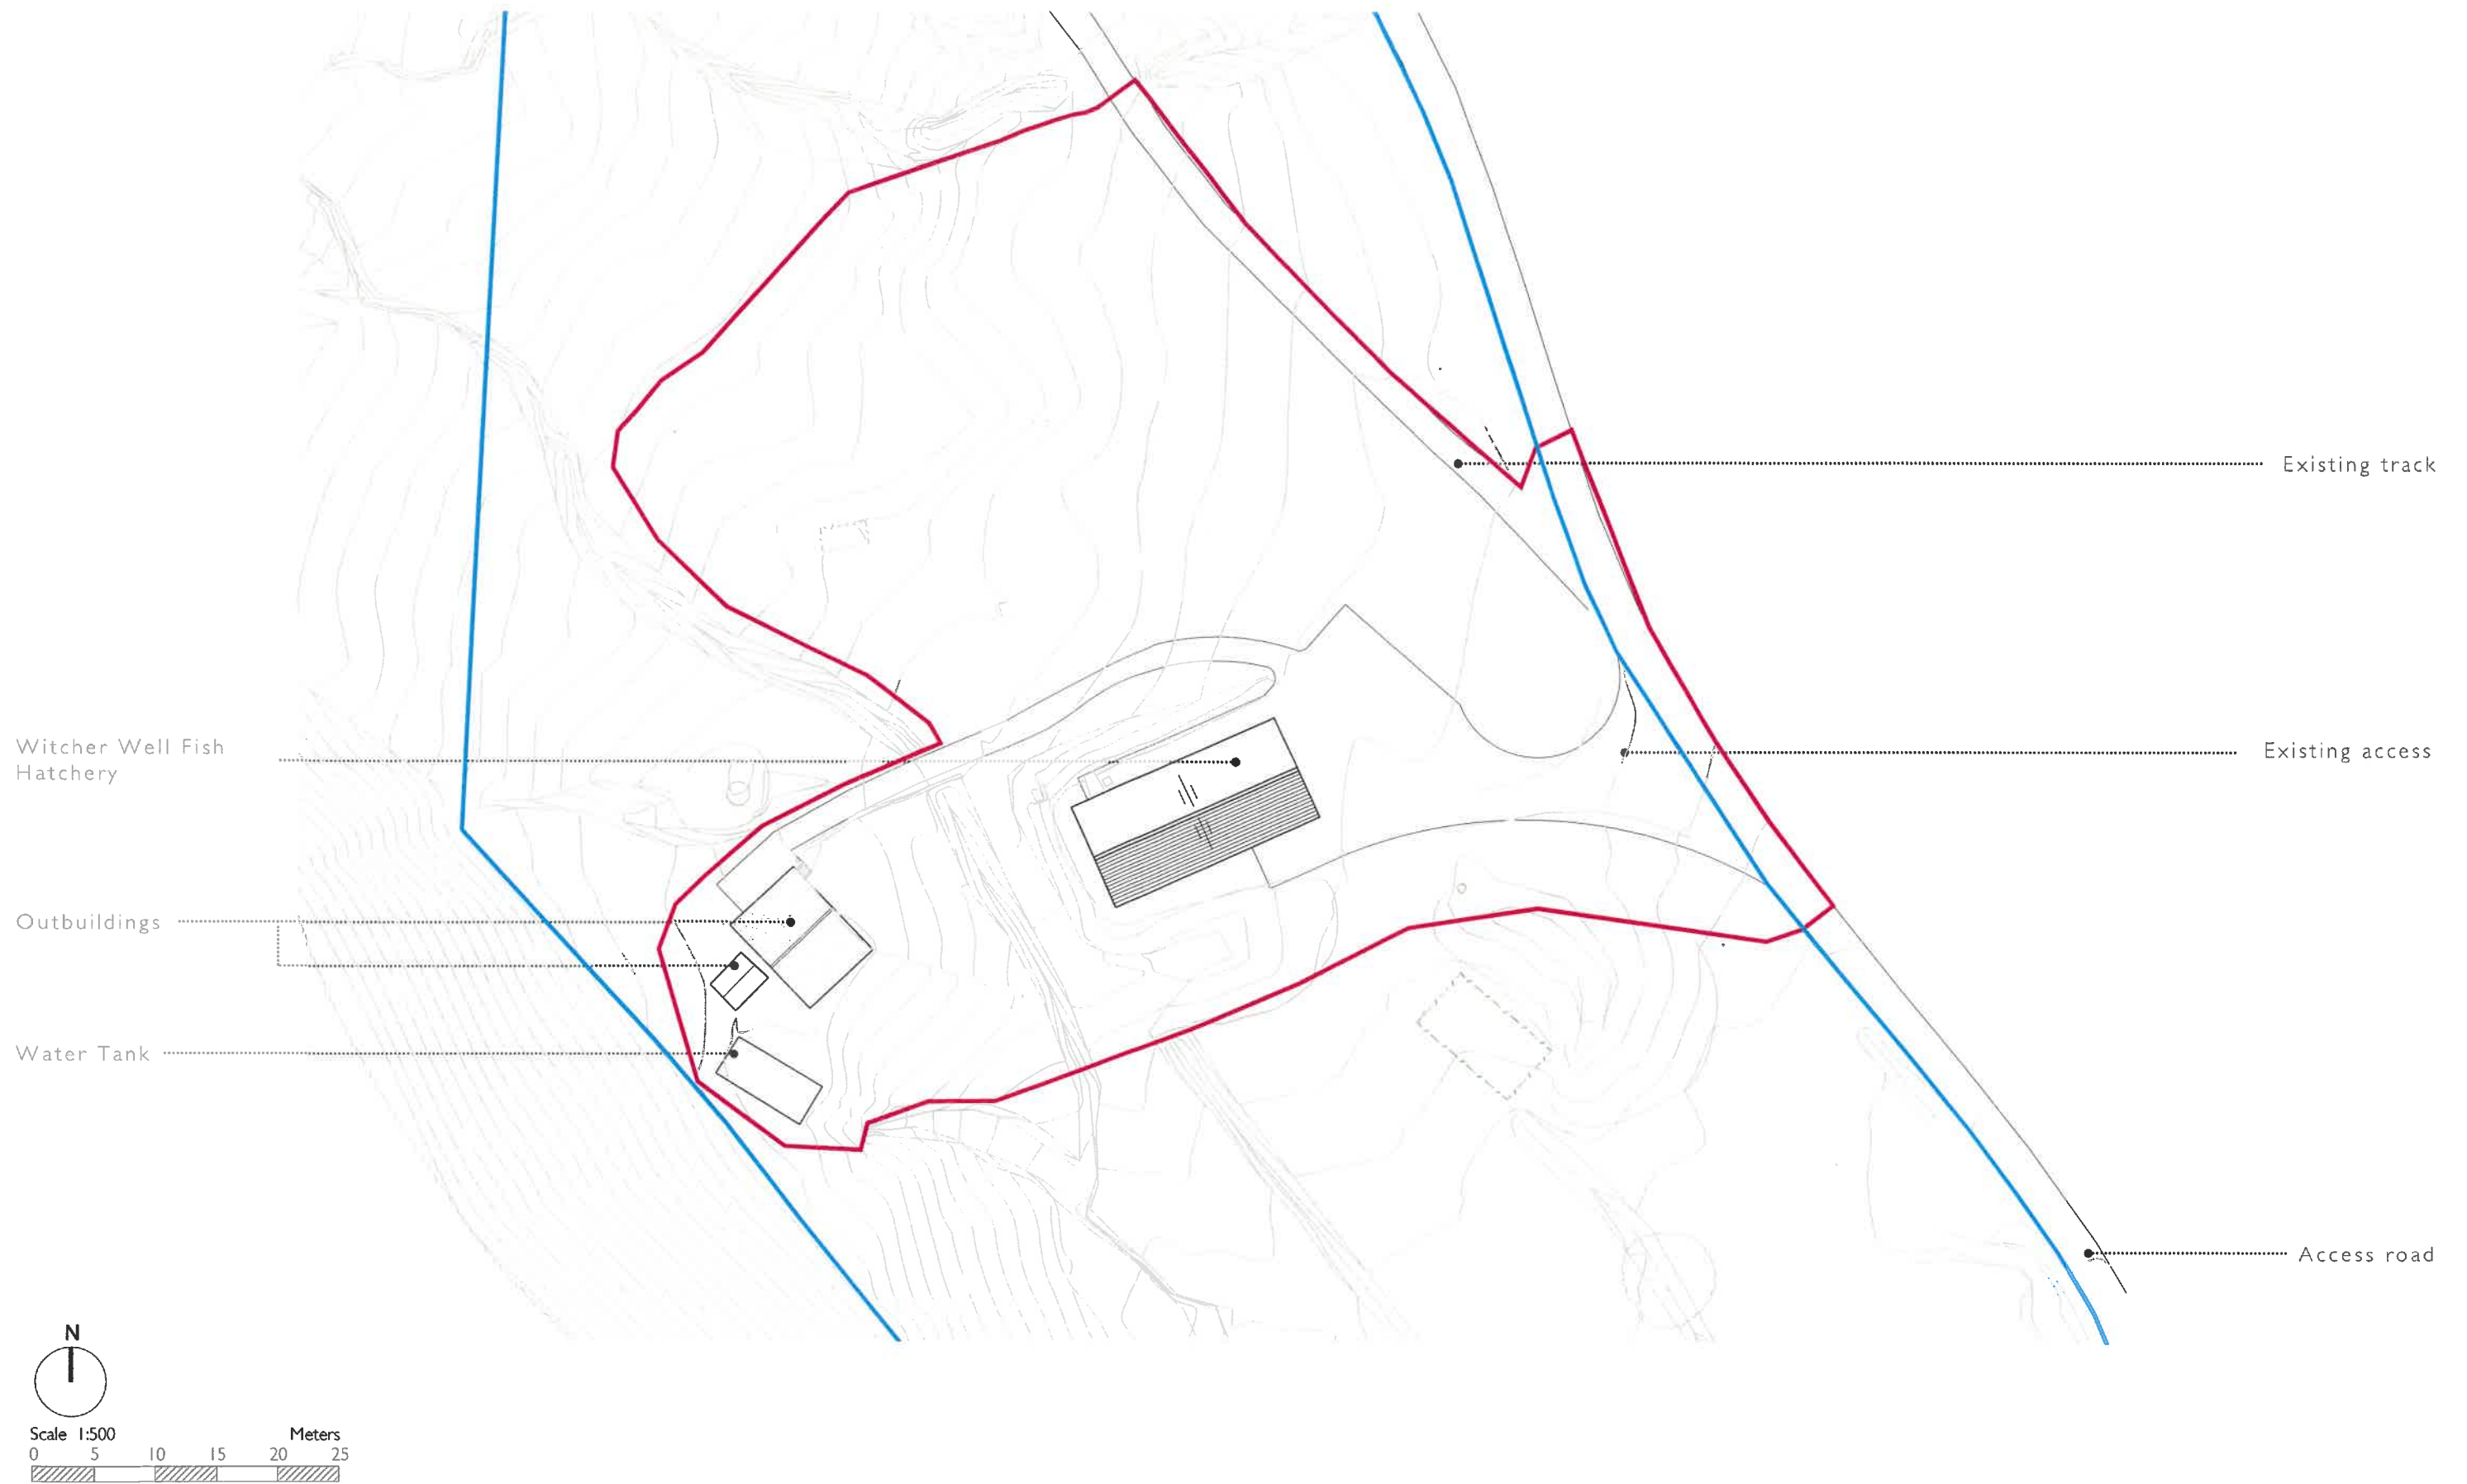



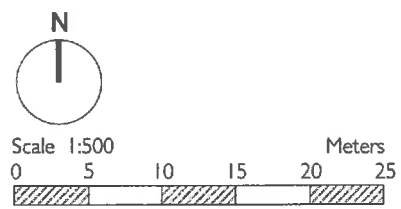


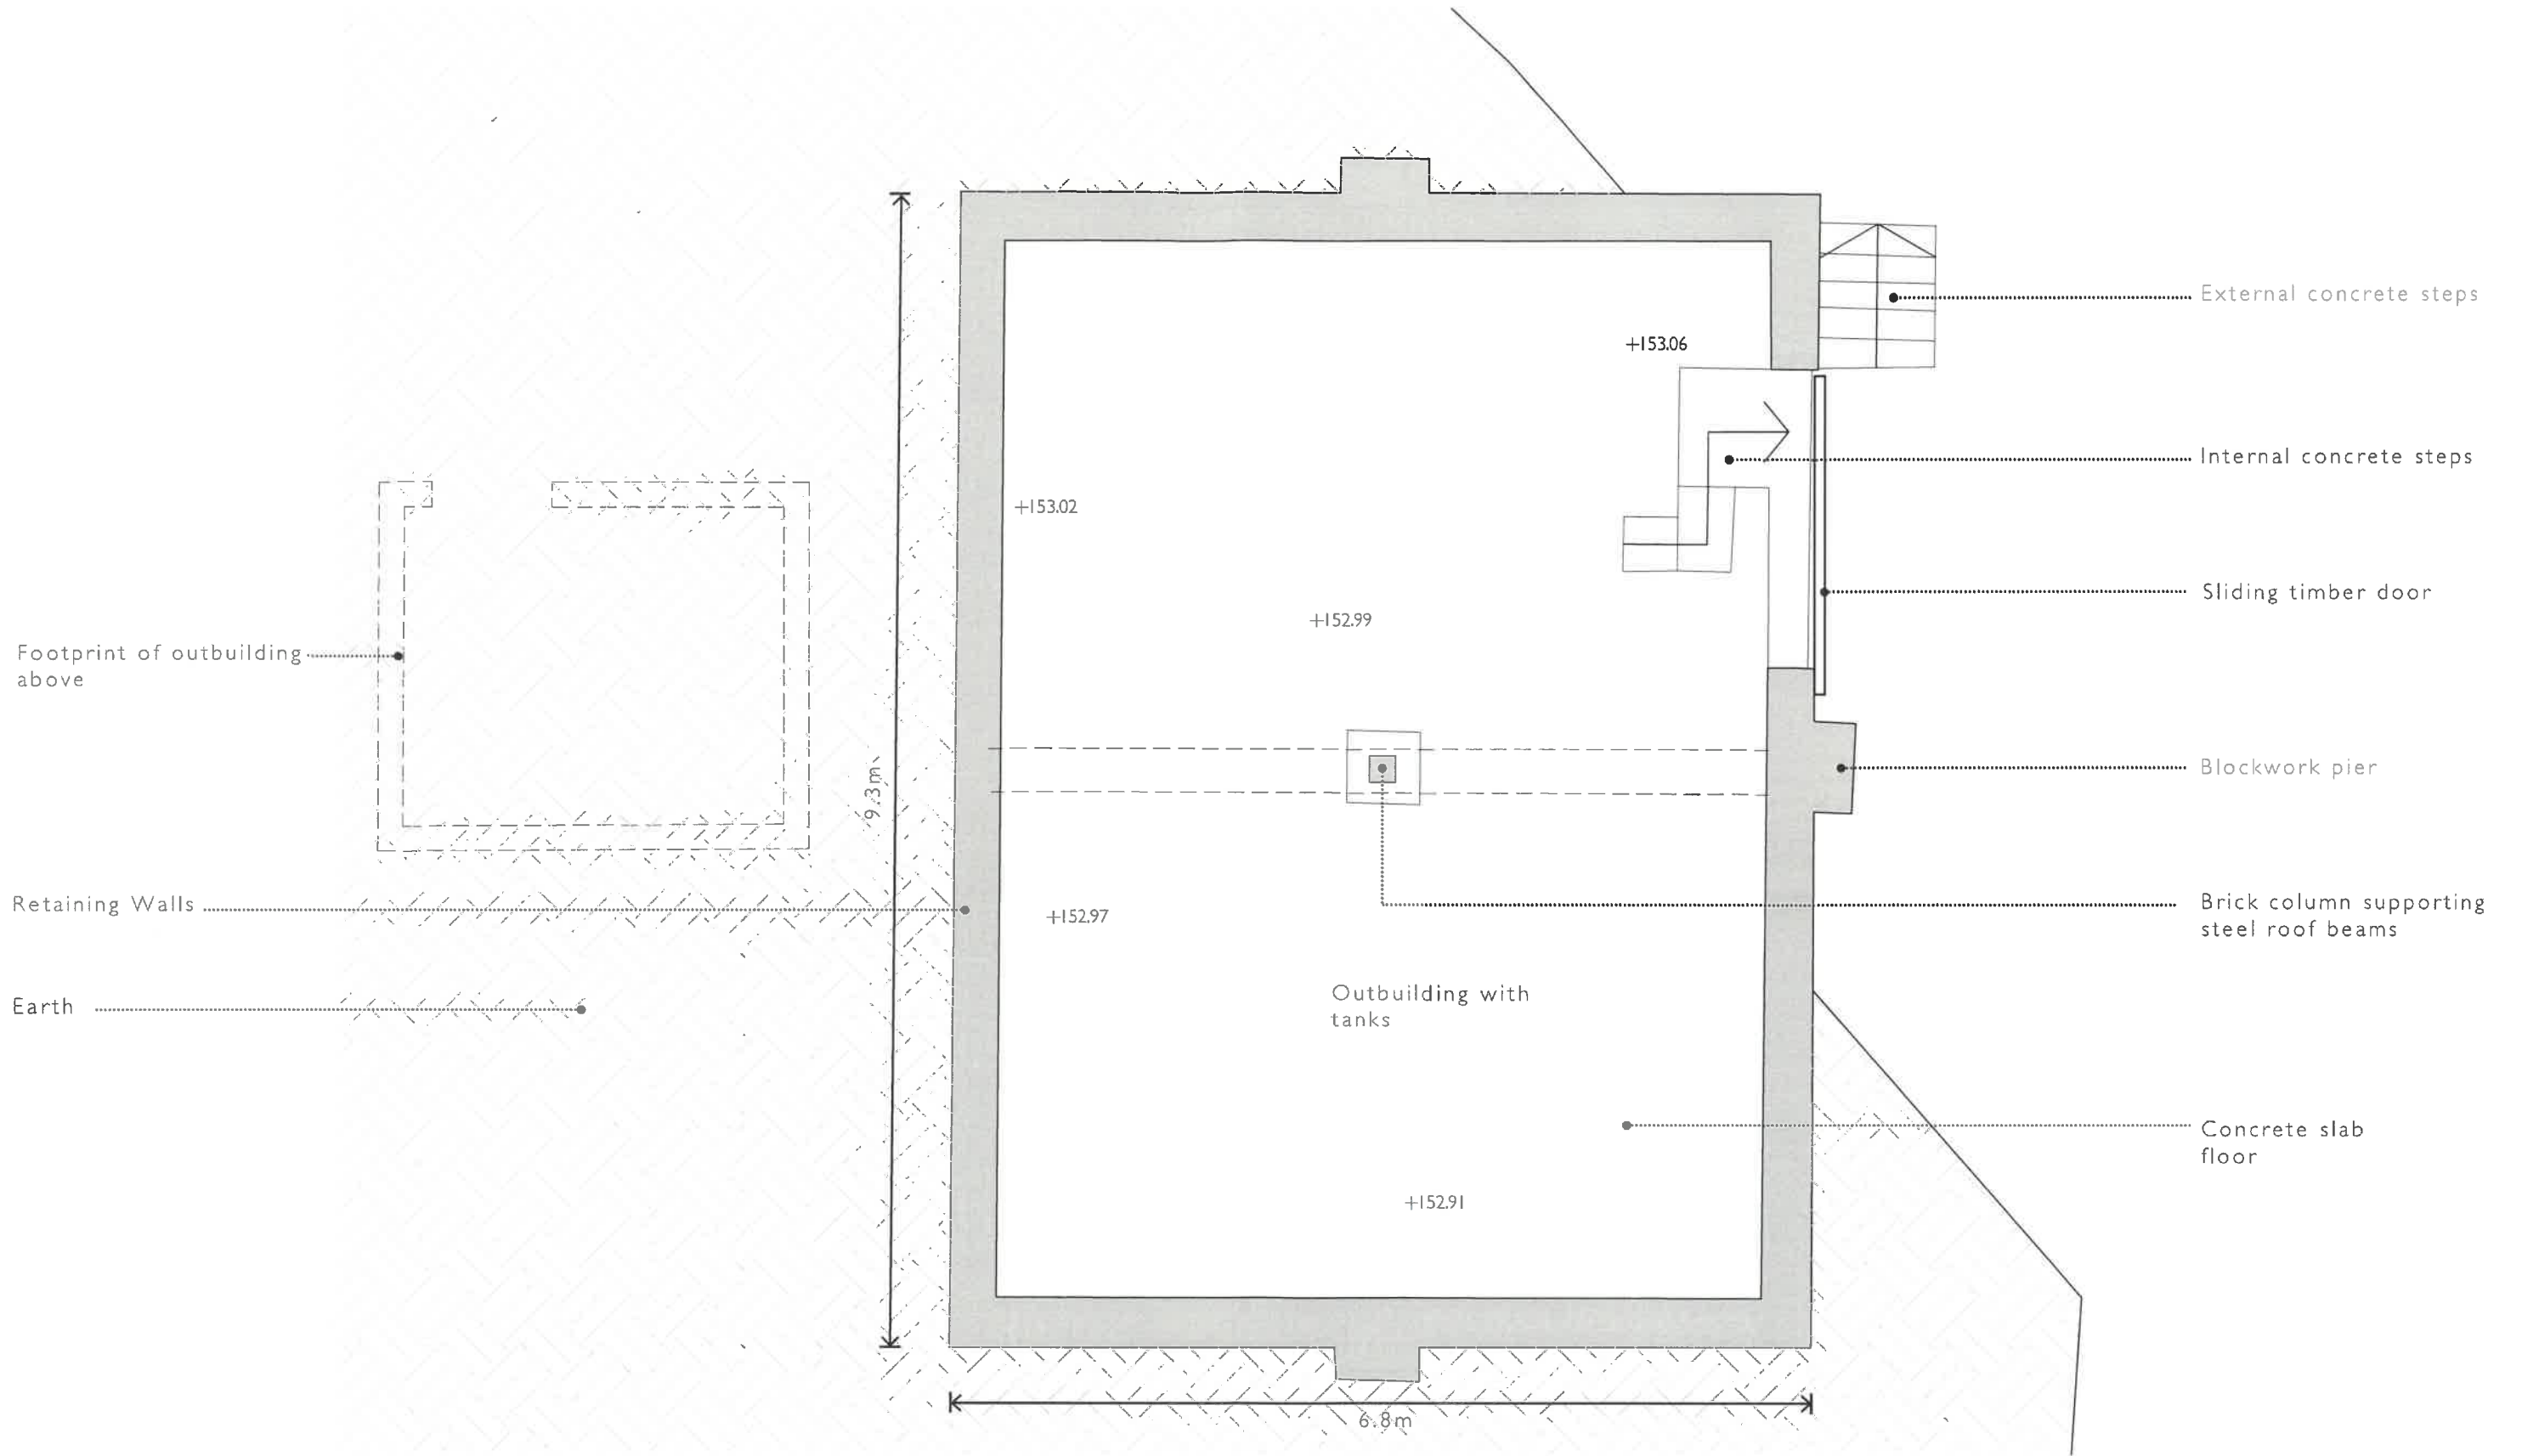

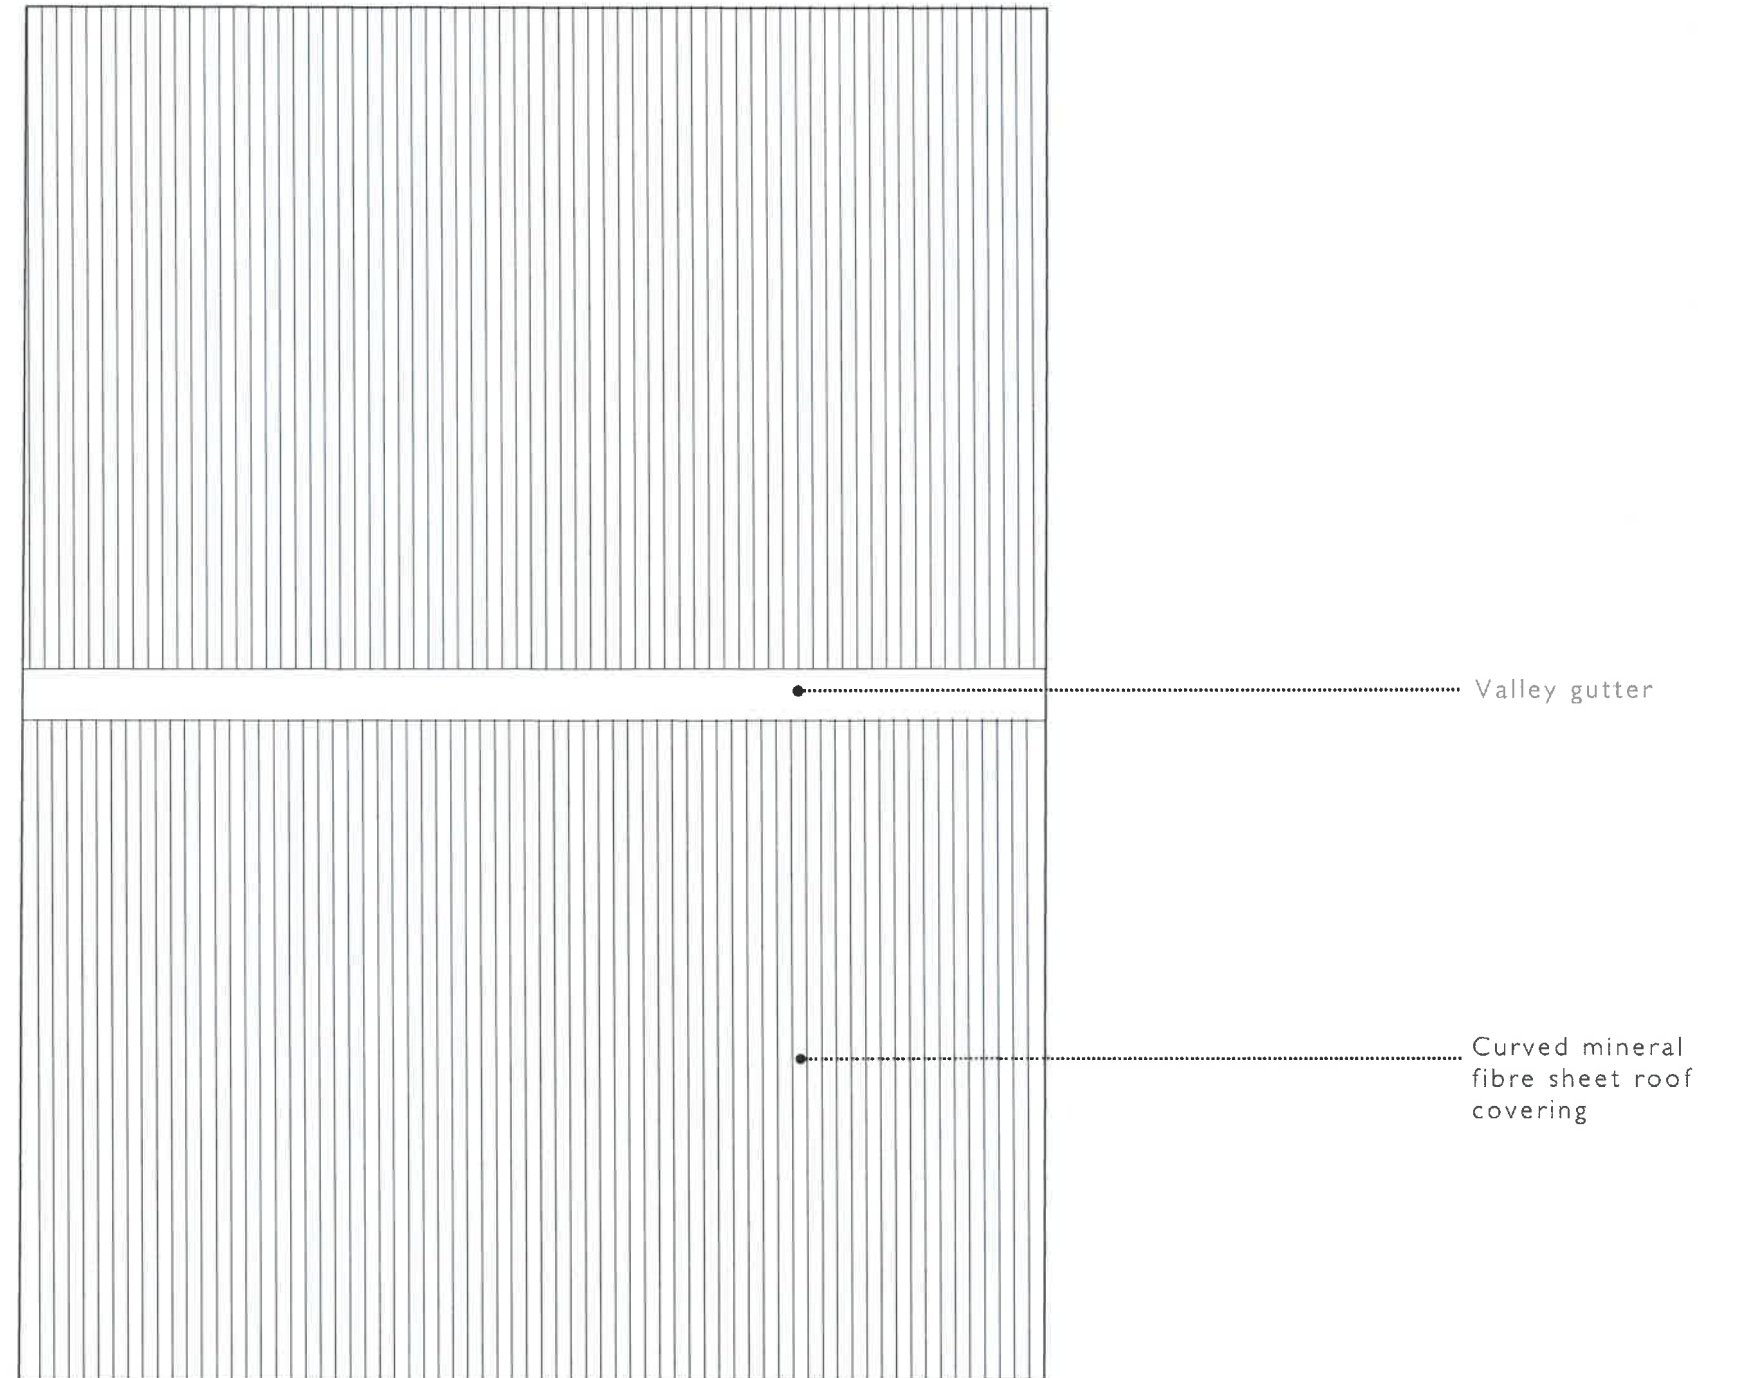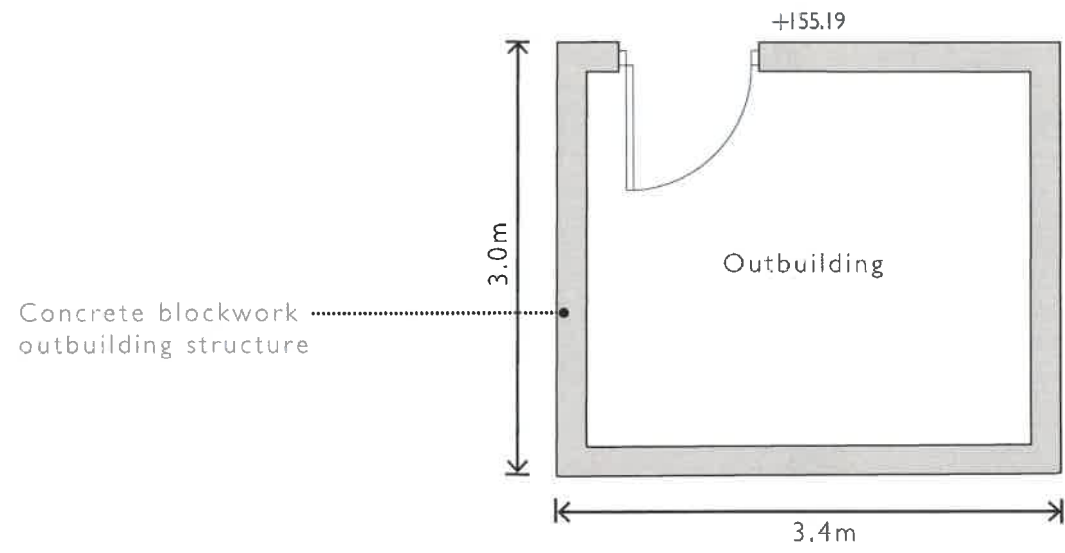


Existing Roof Plan

  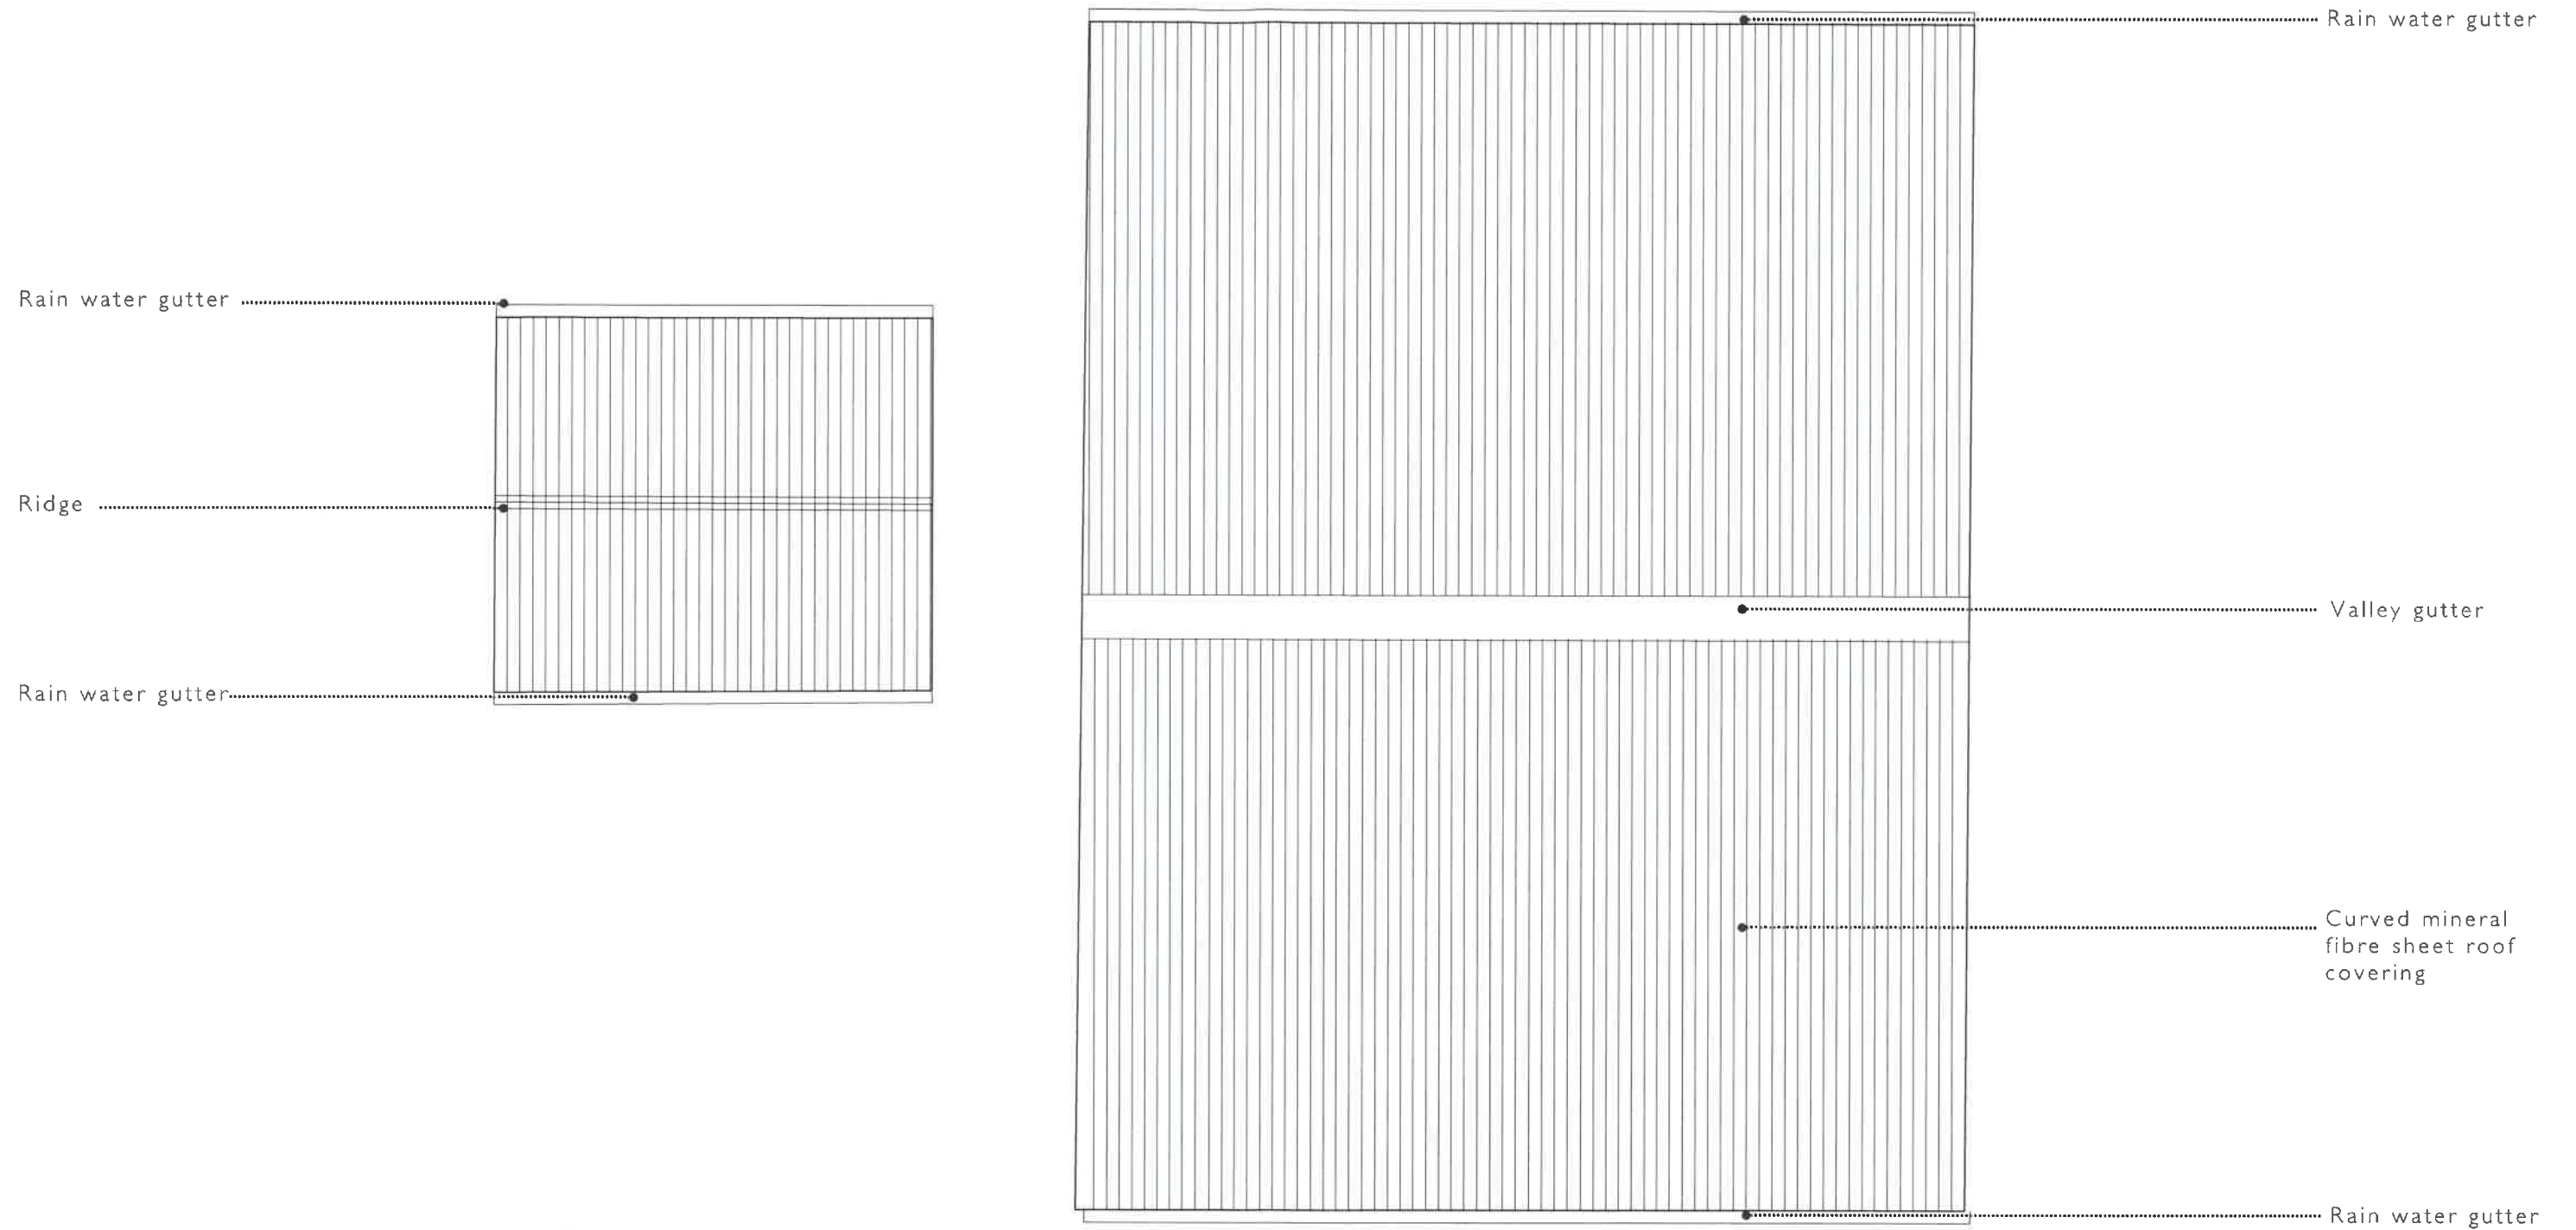


 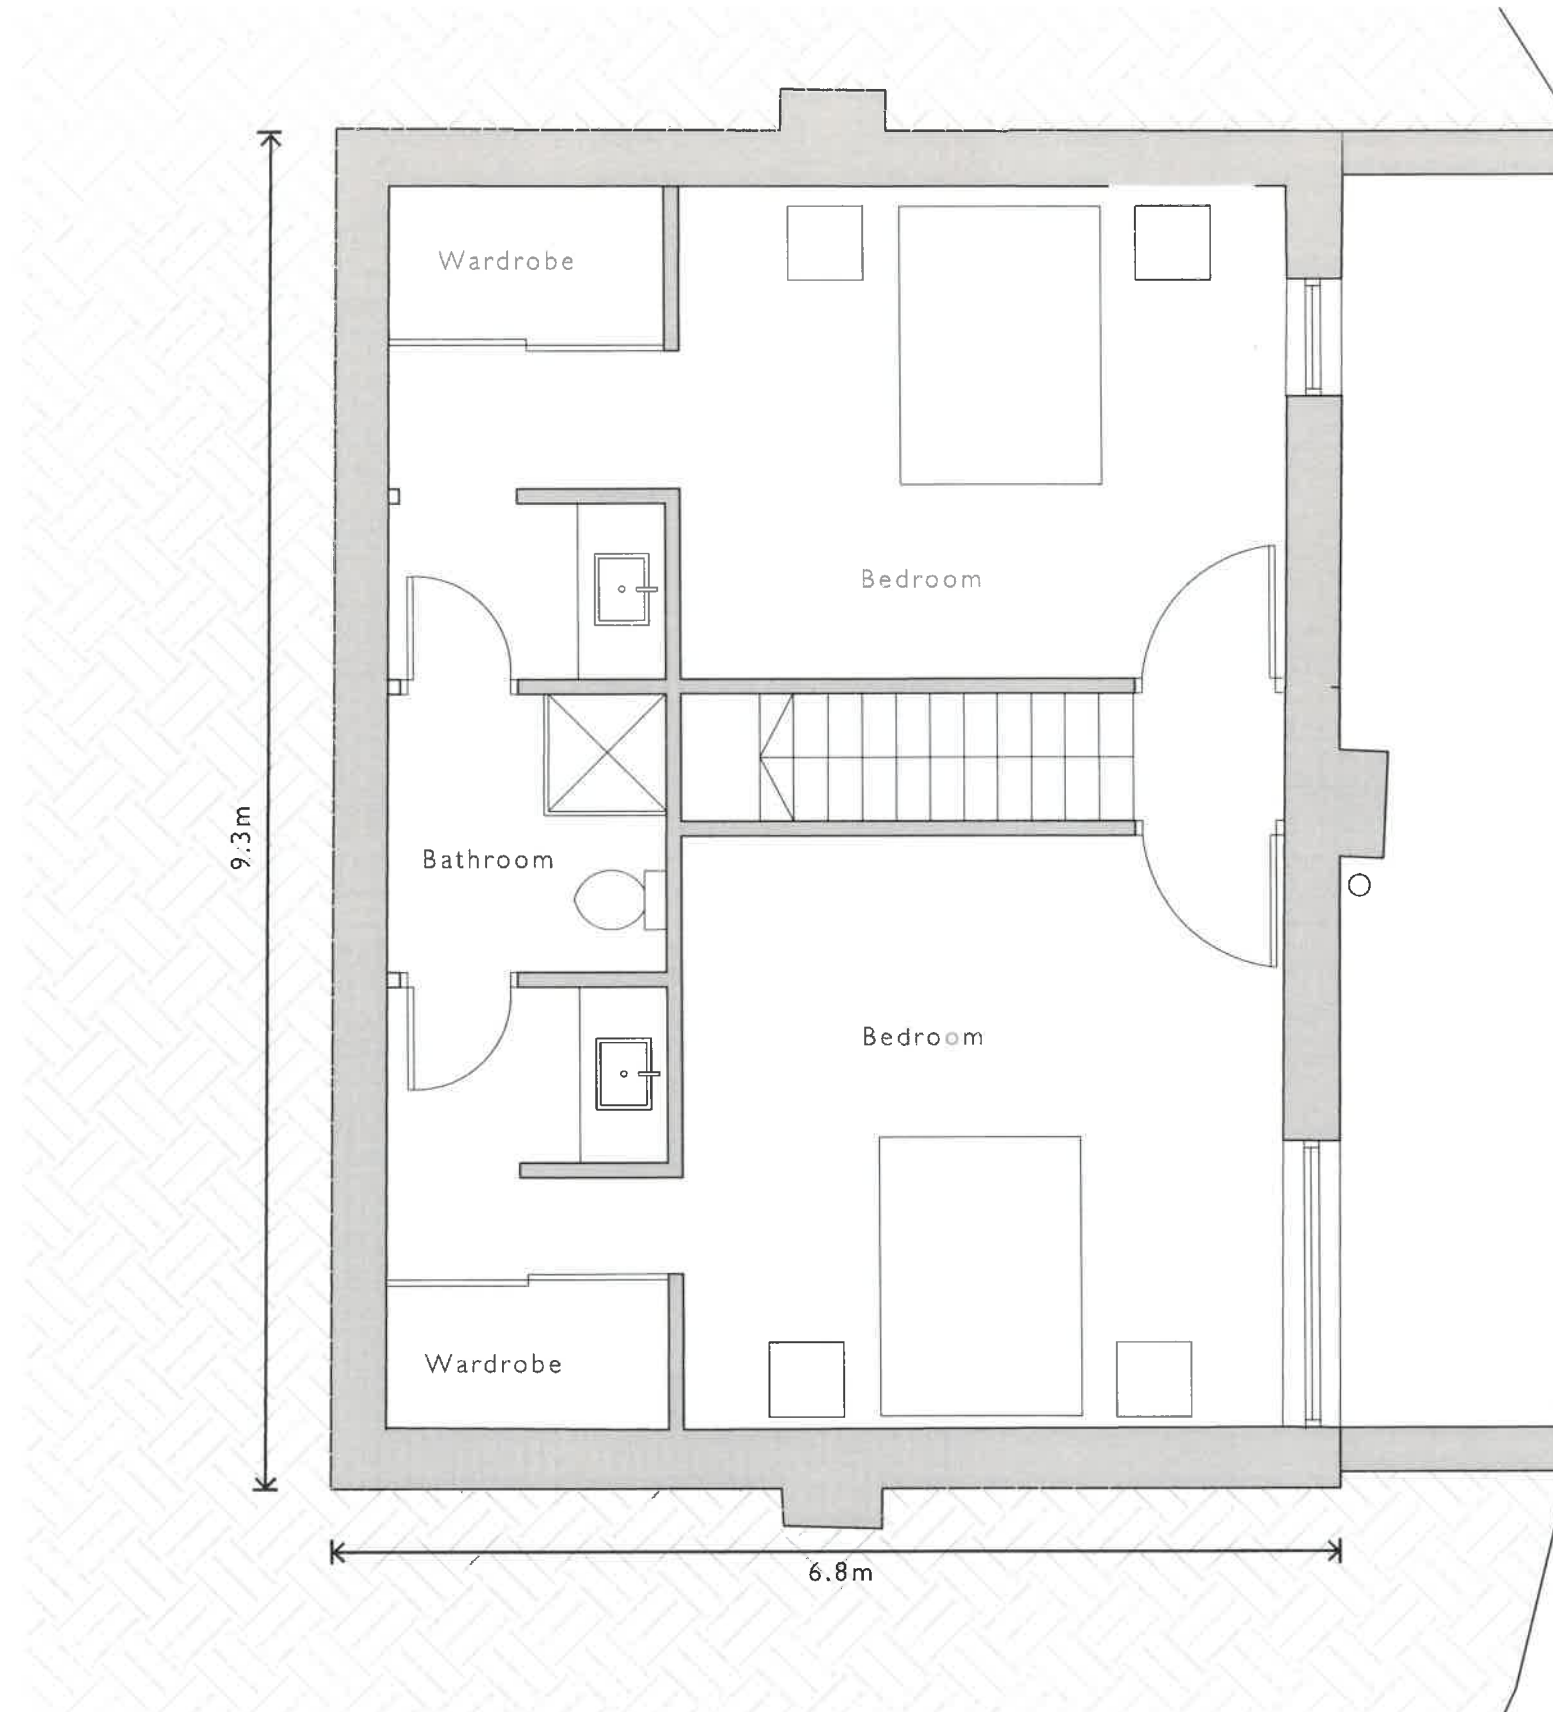

Ground Floor



Proposed First Floor Plan


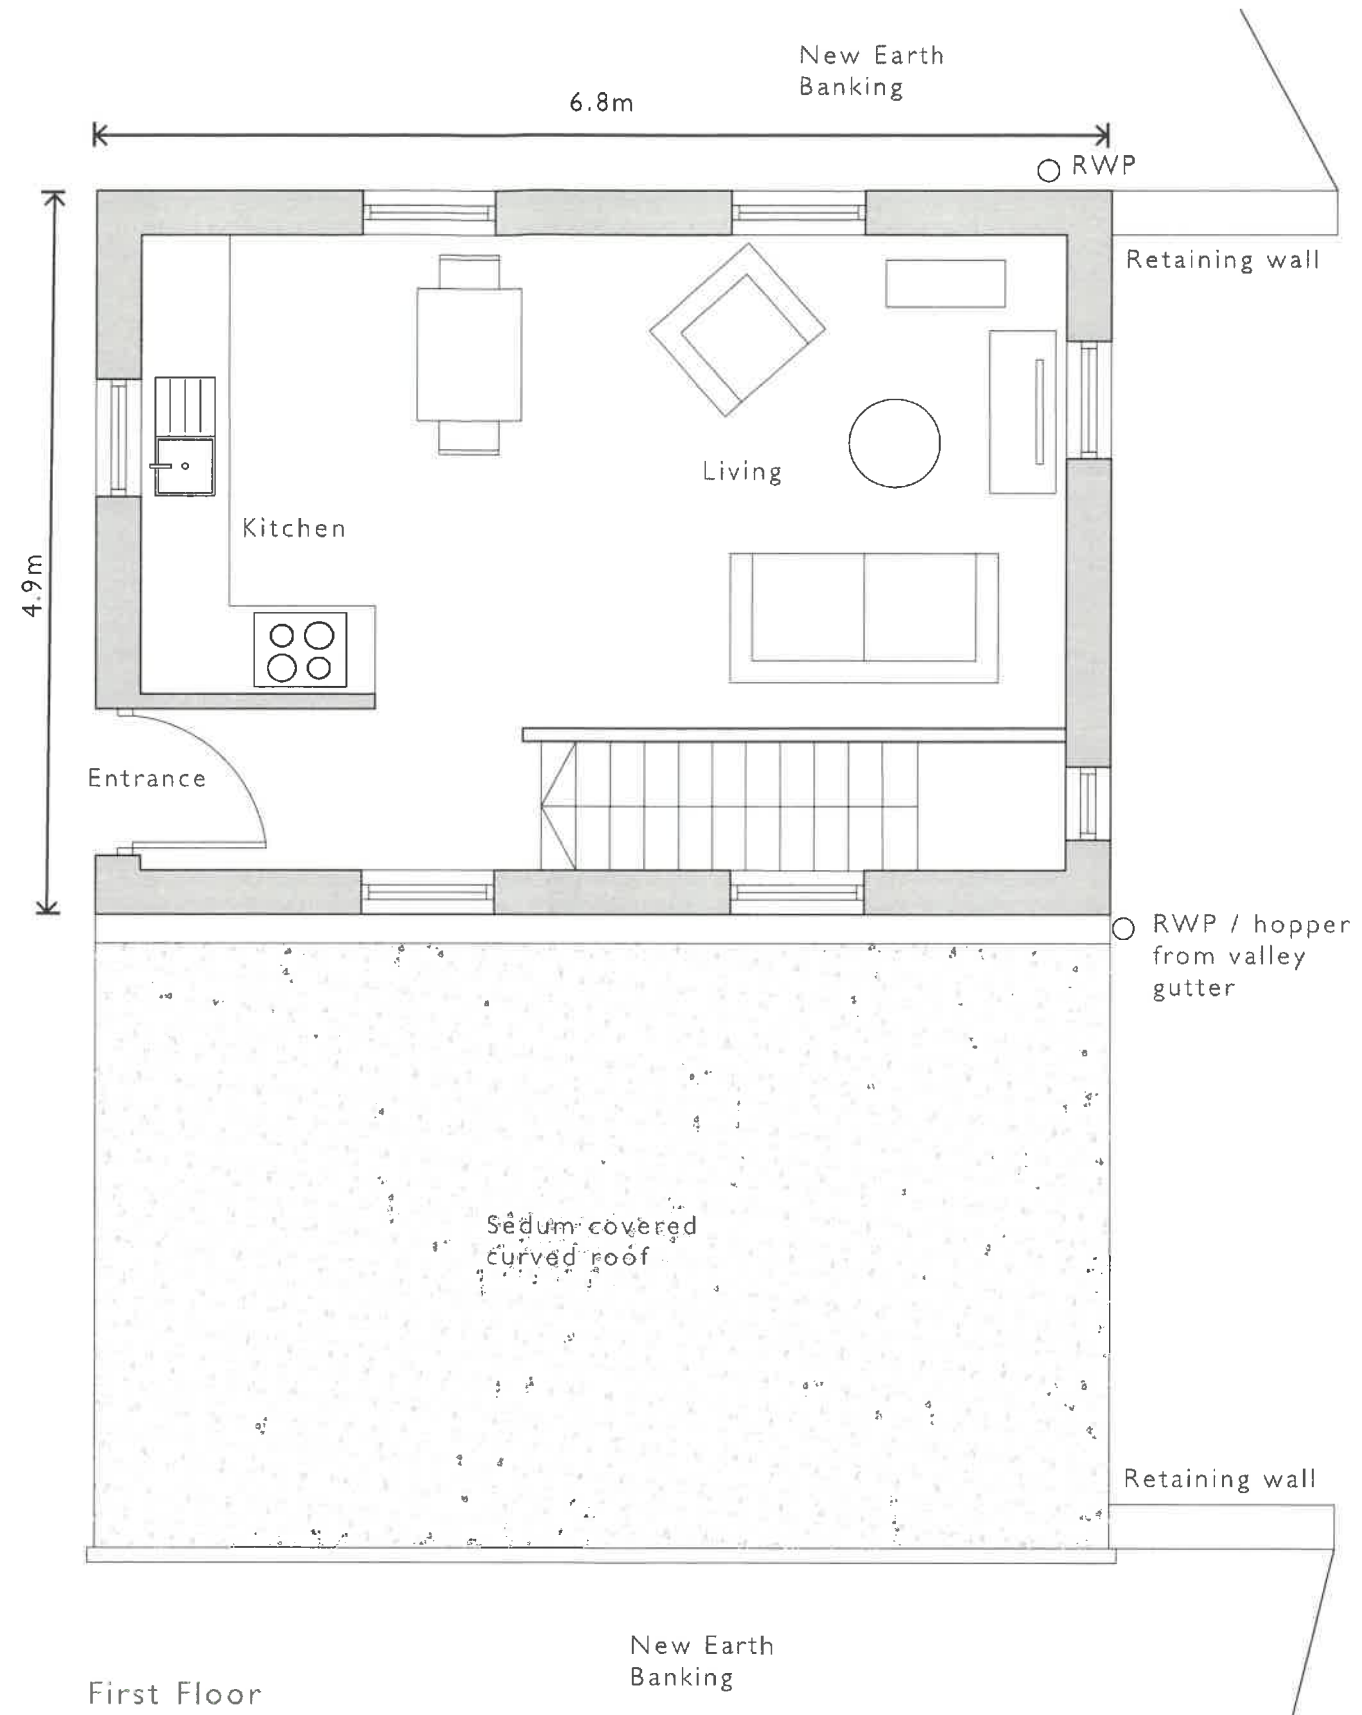



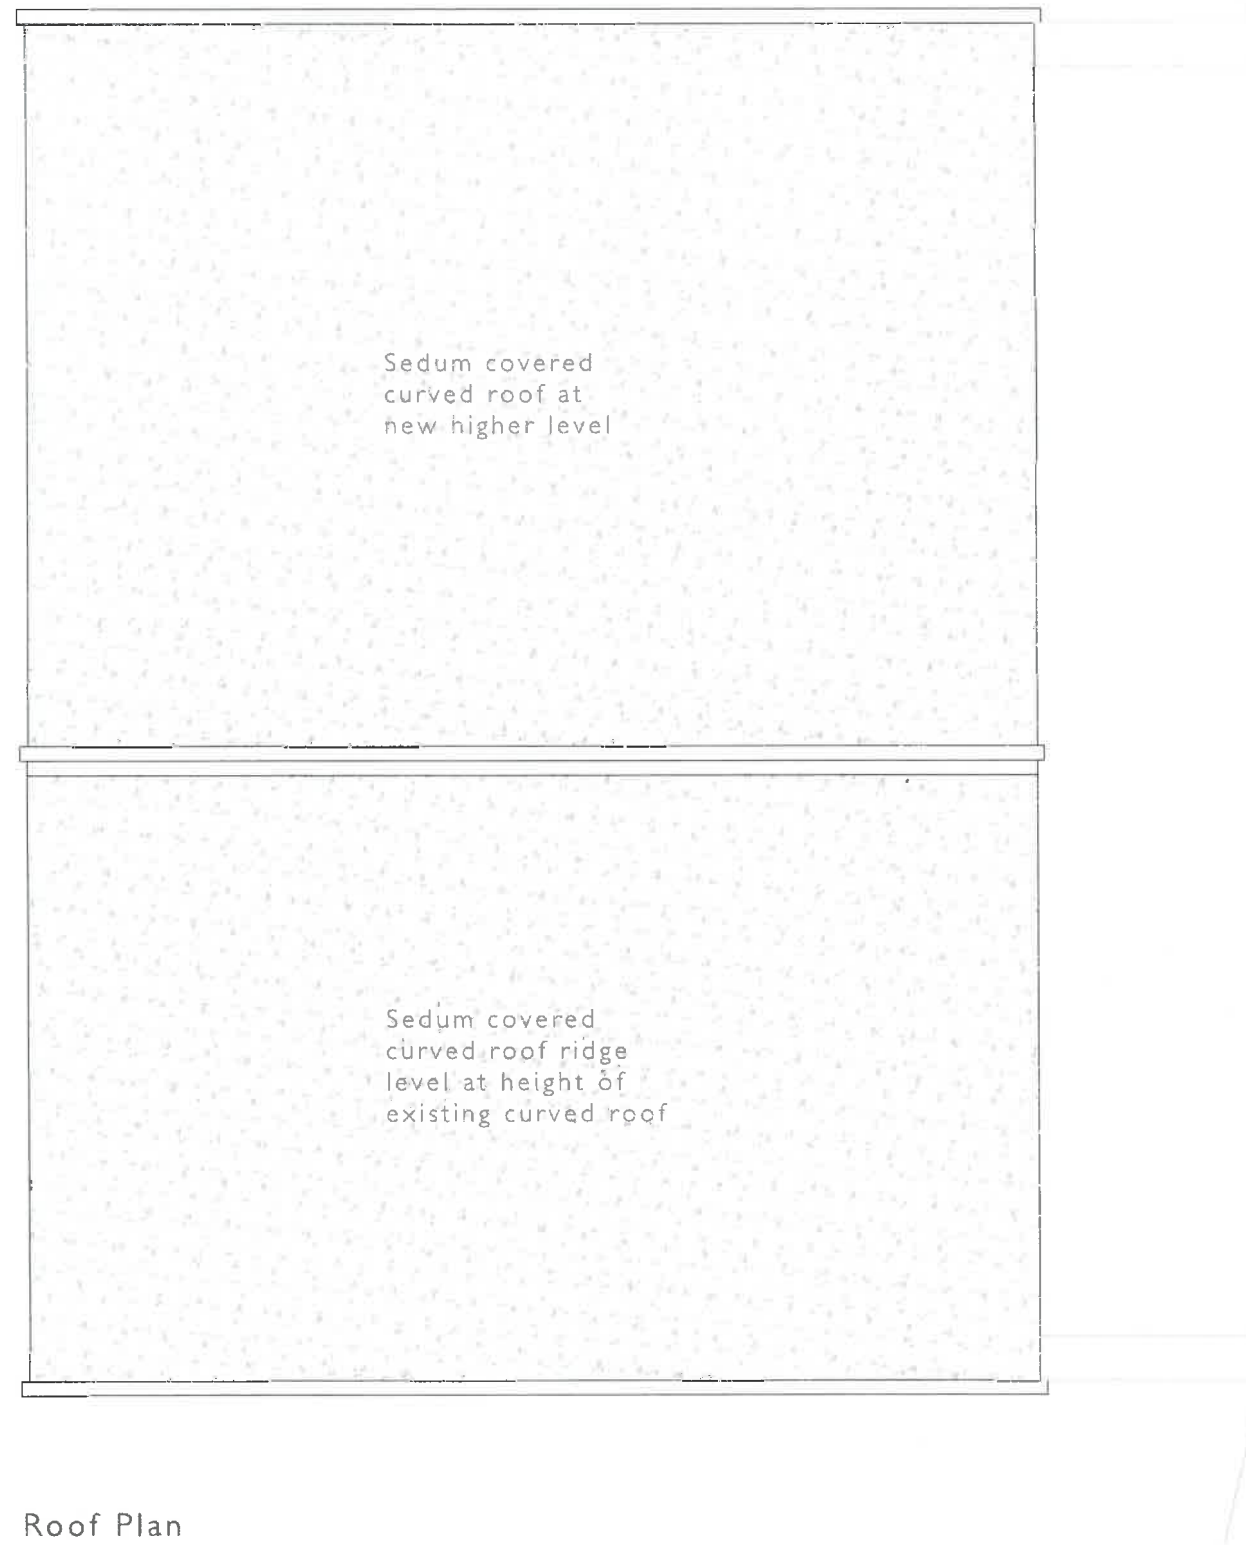




Roof Plan





 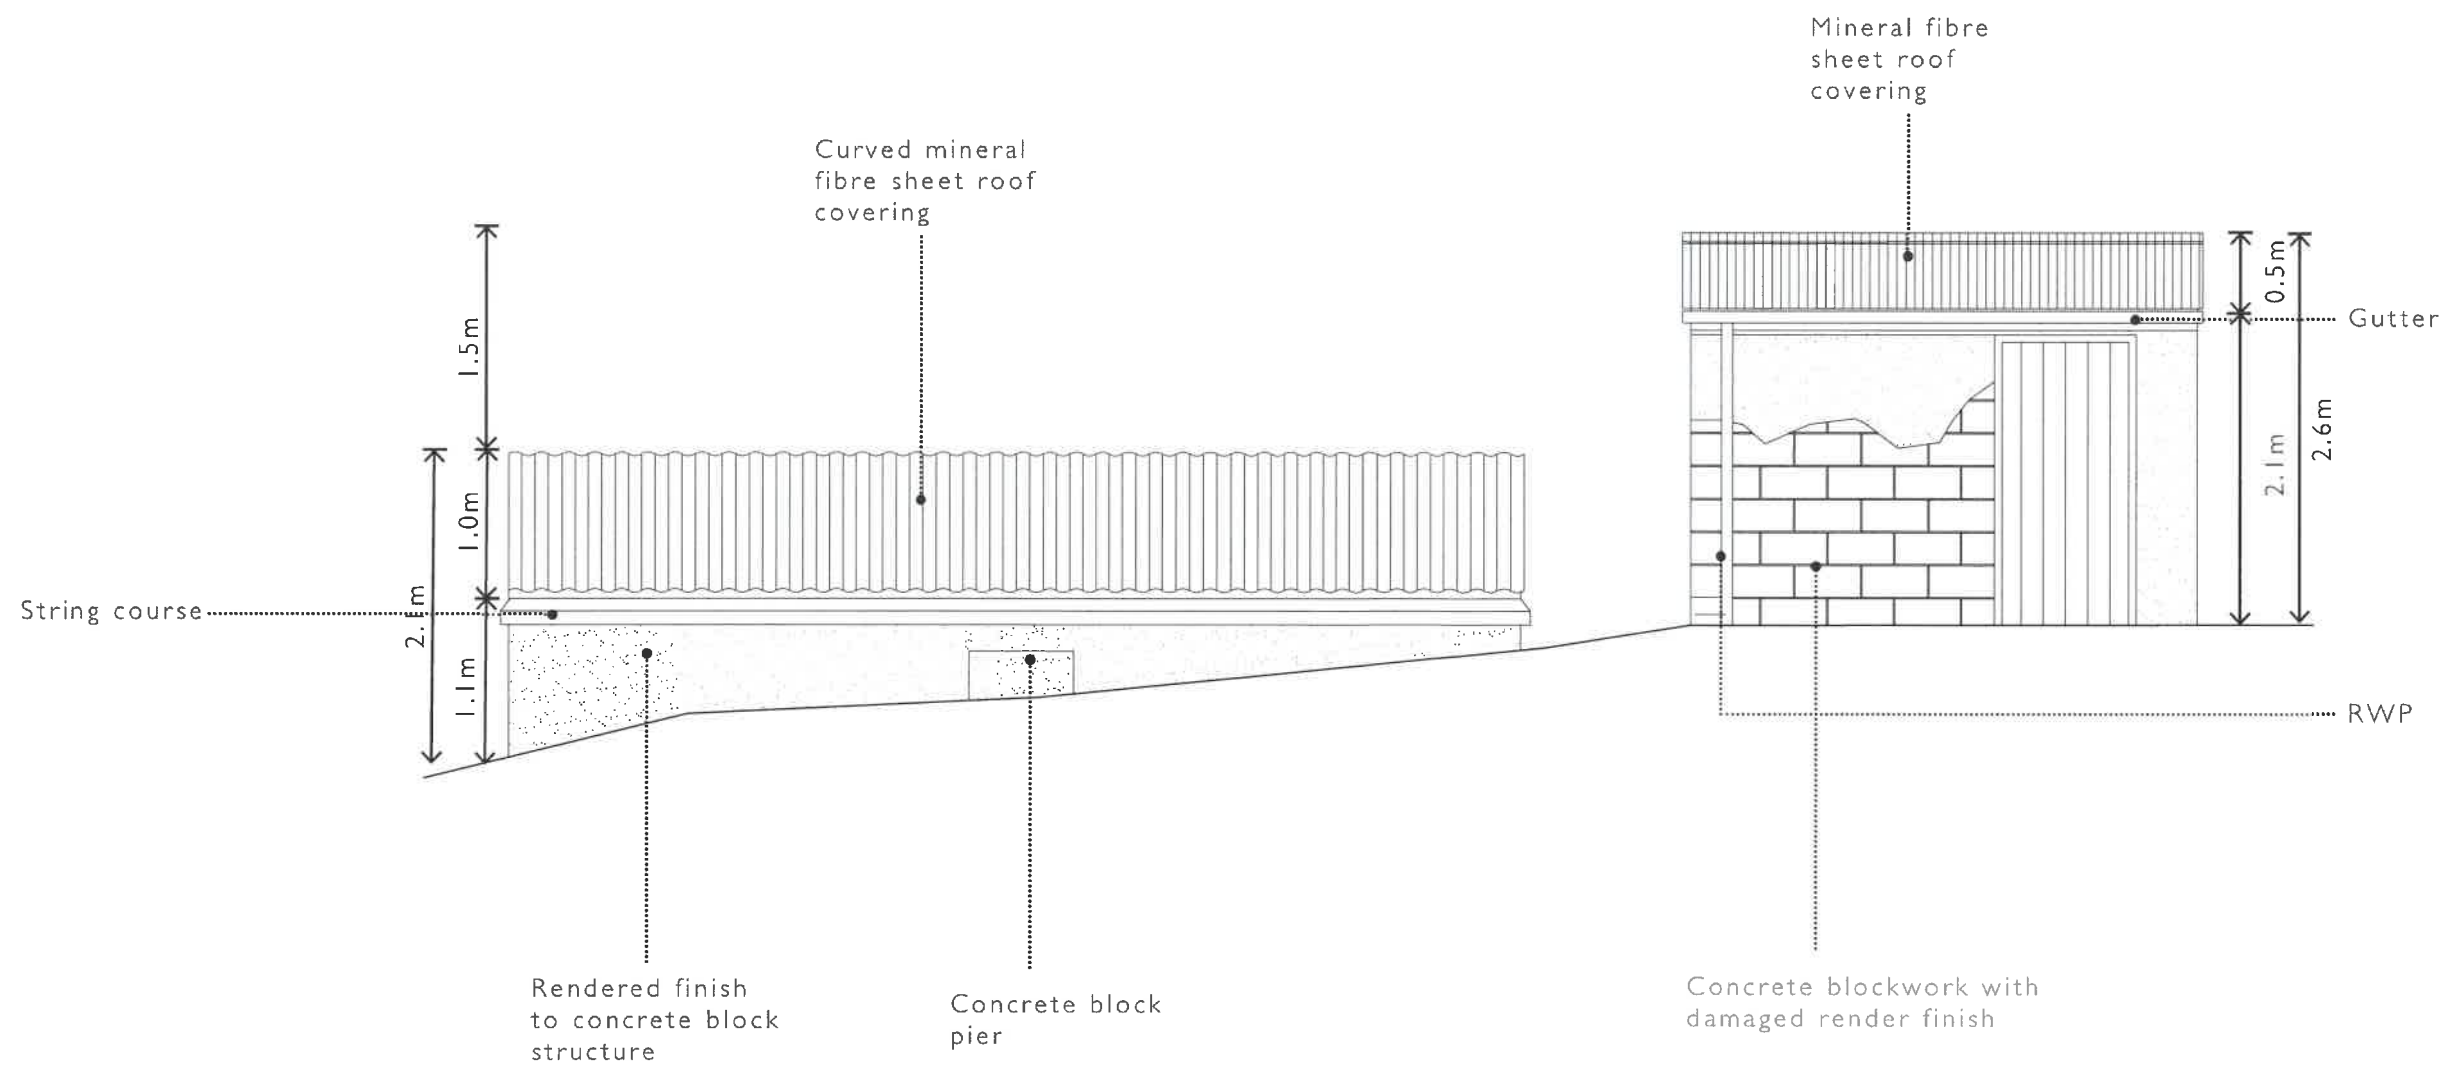


 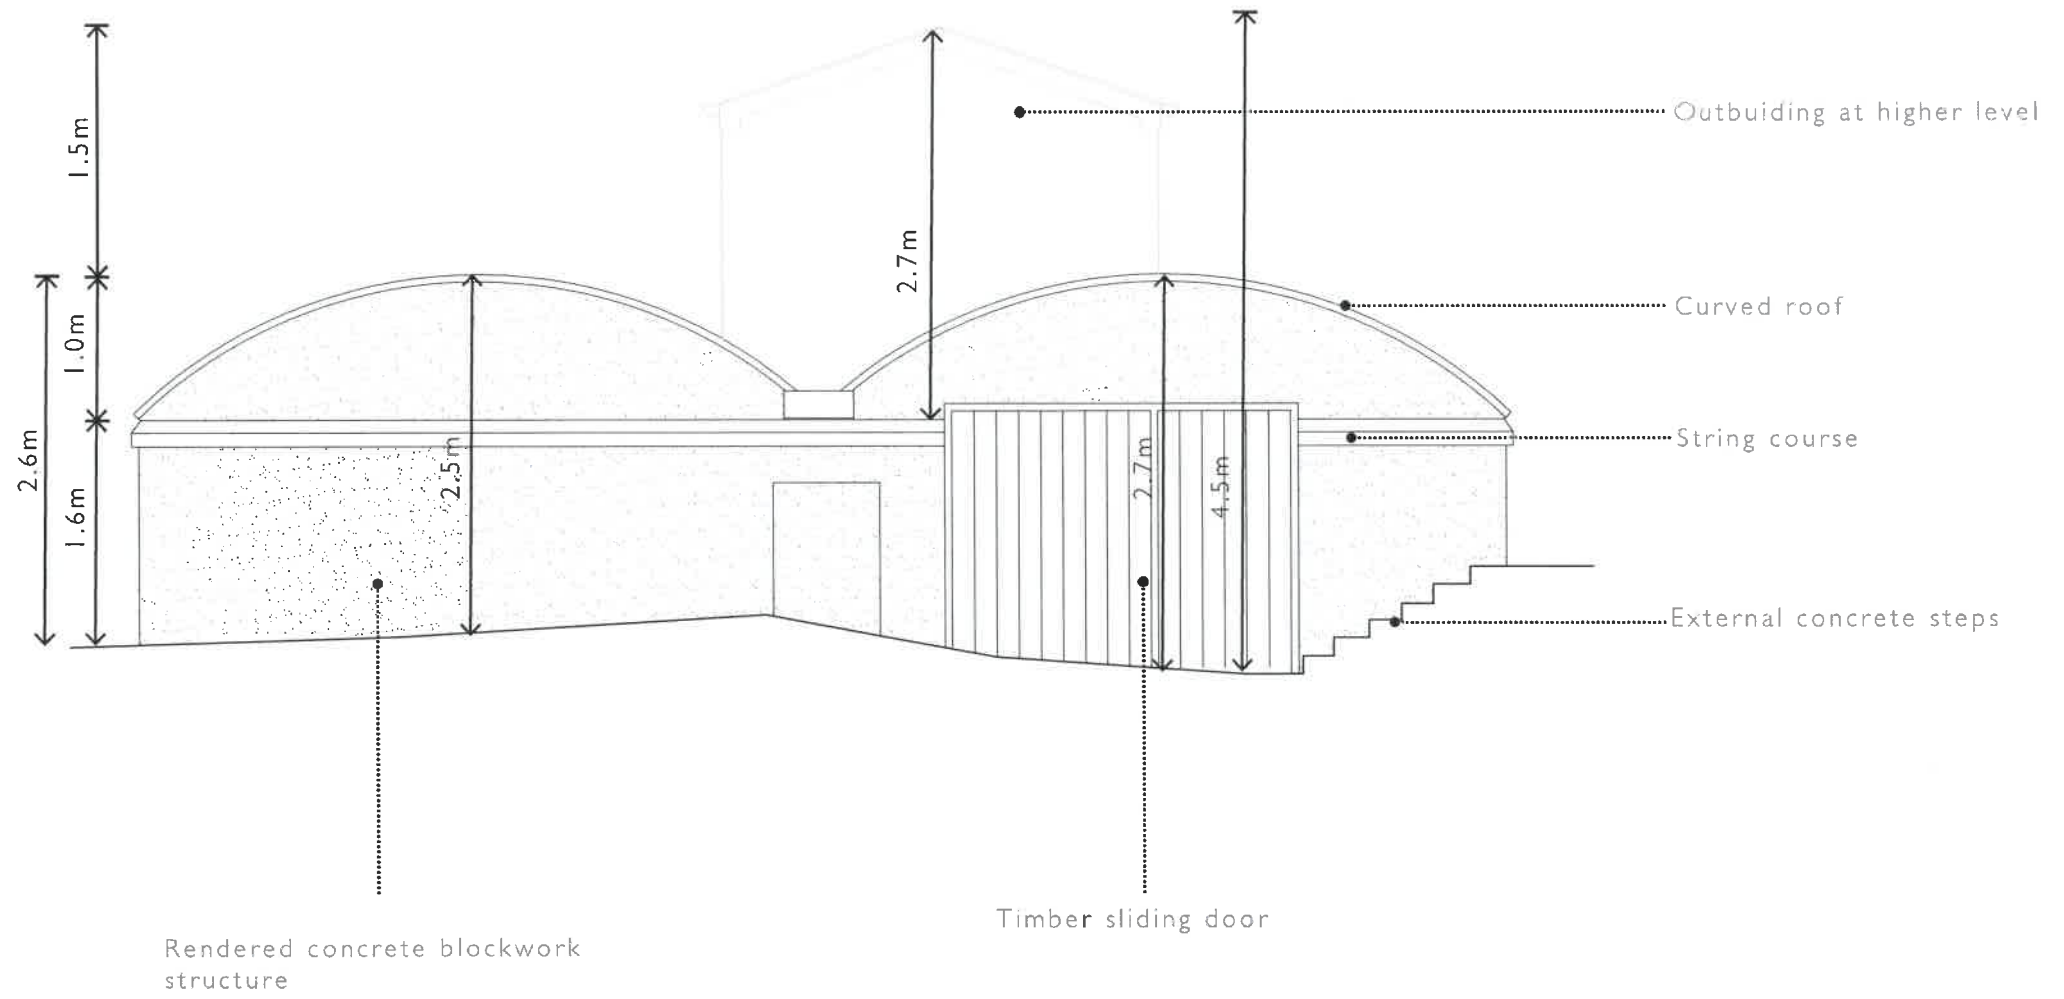

 
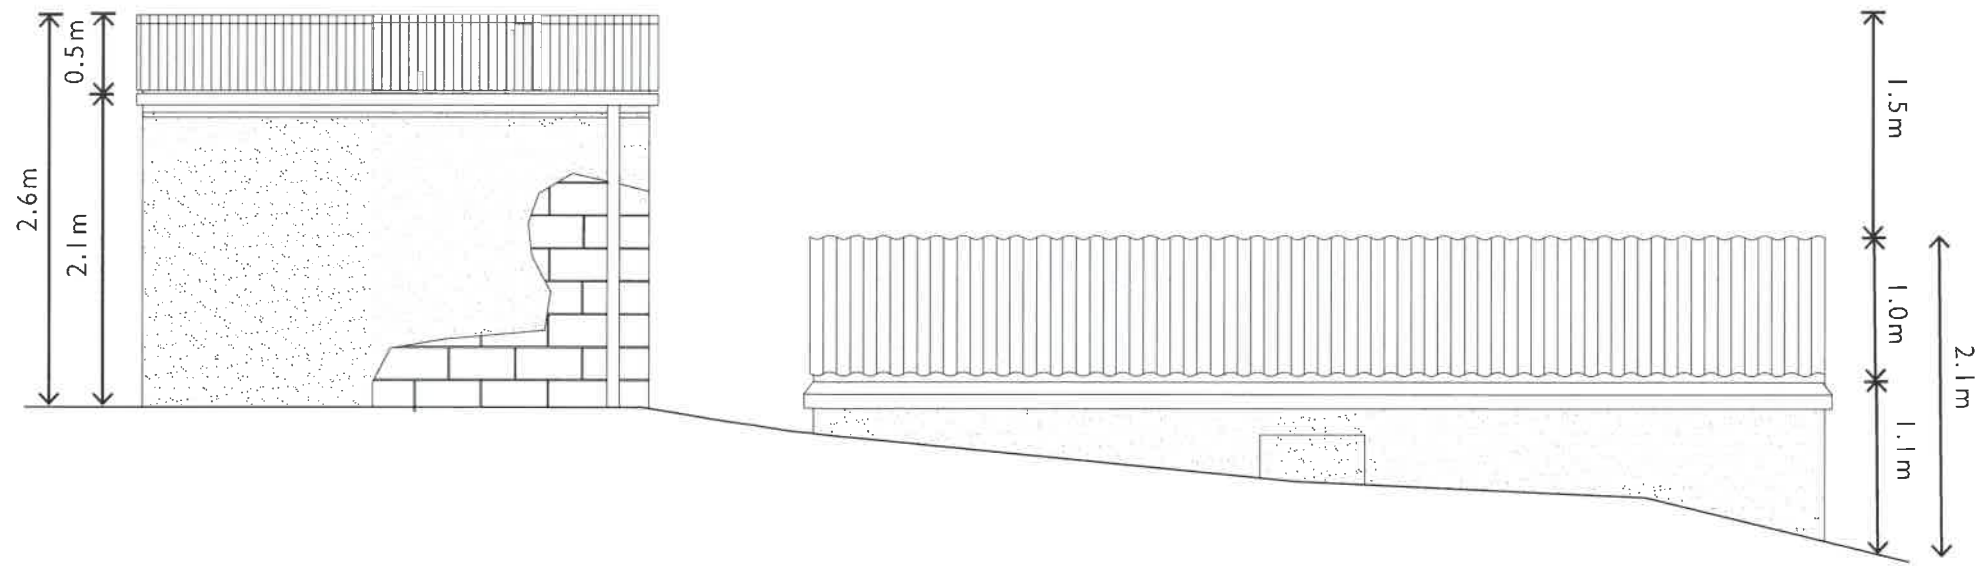


 
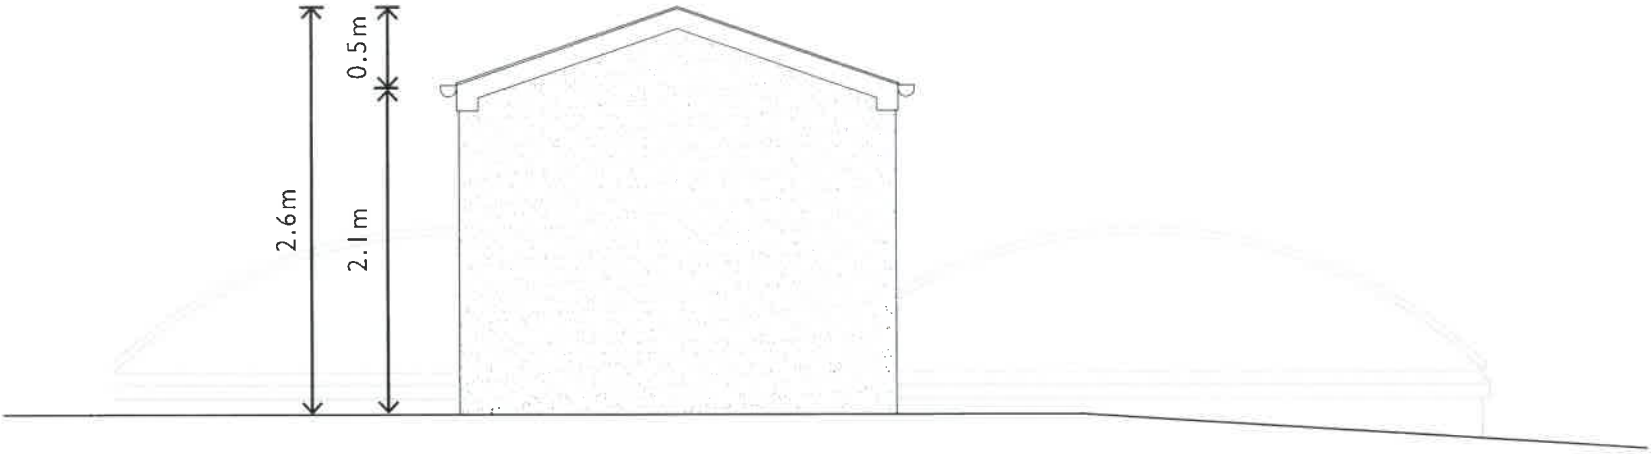


 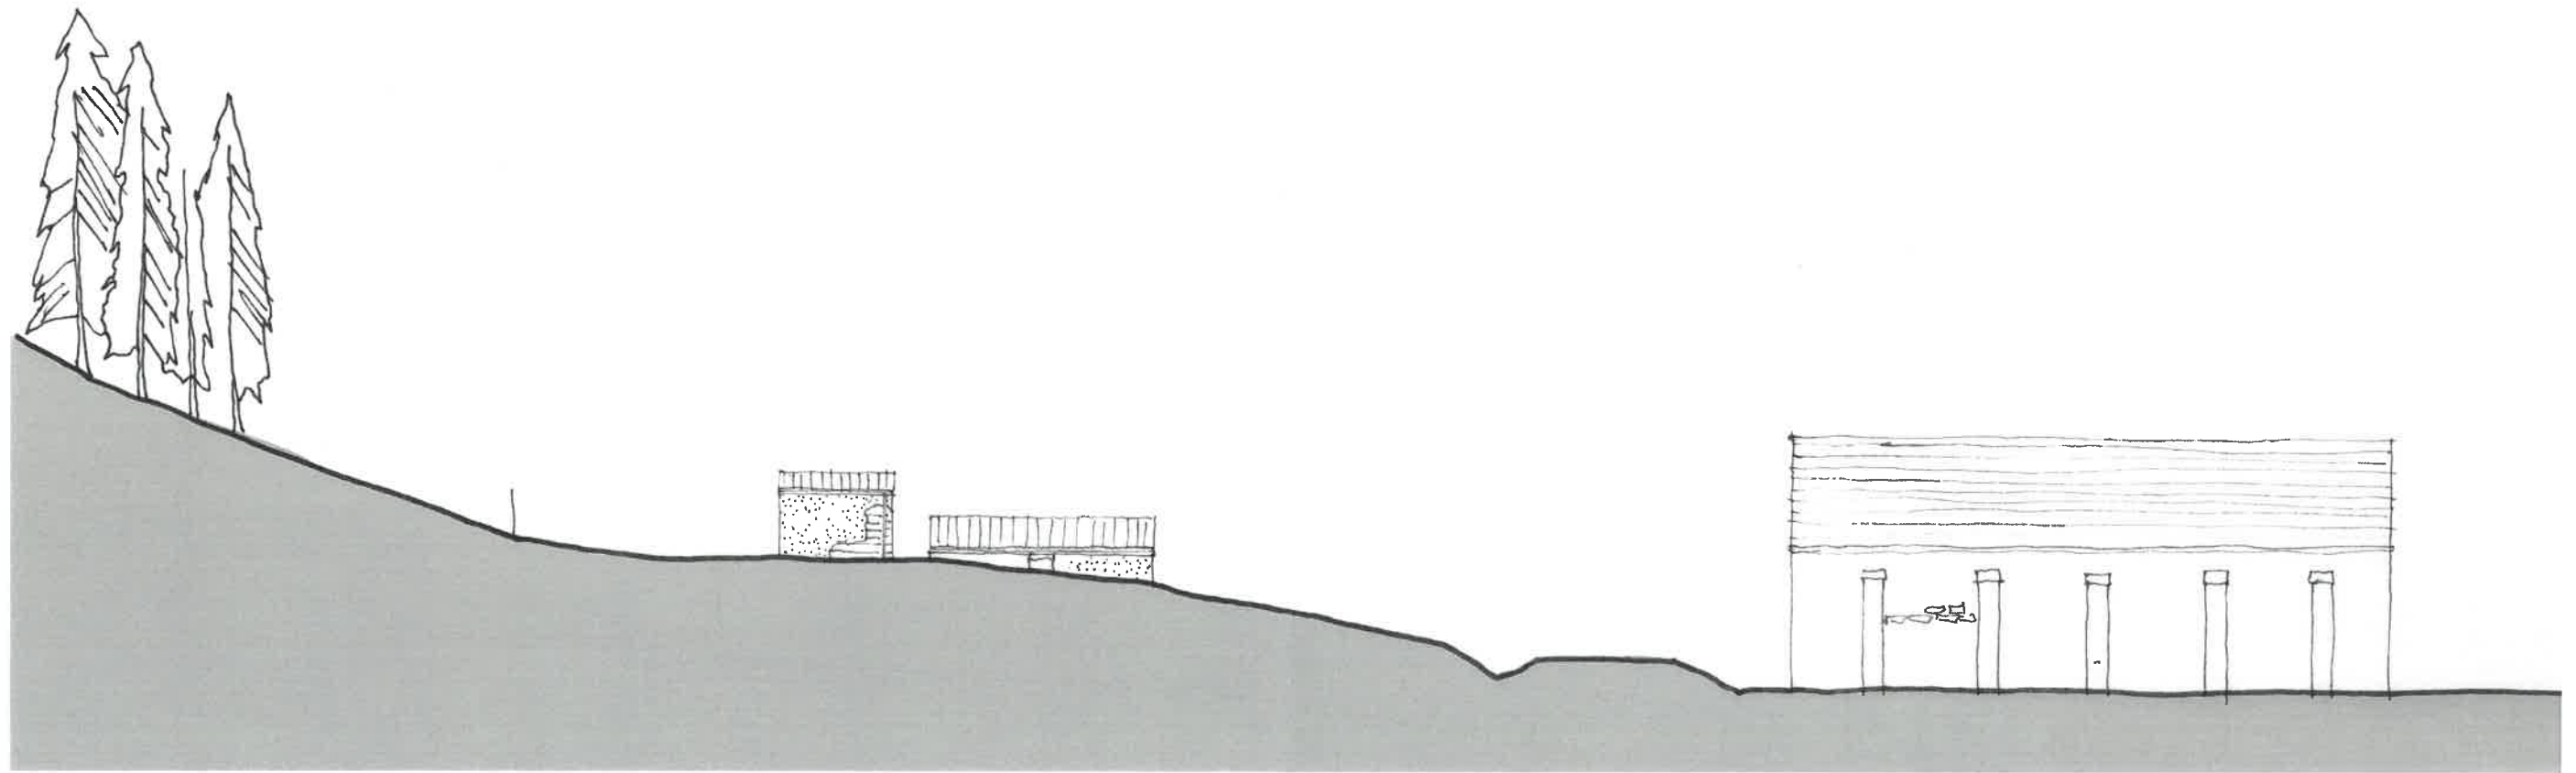

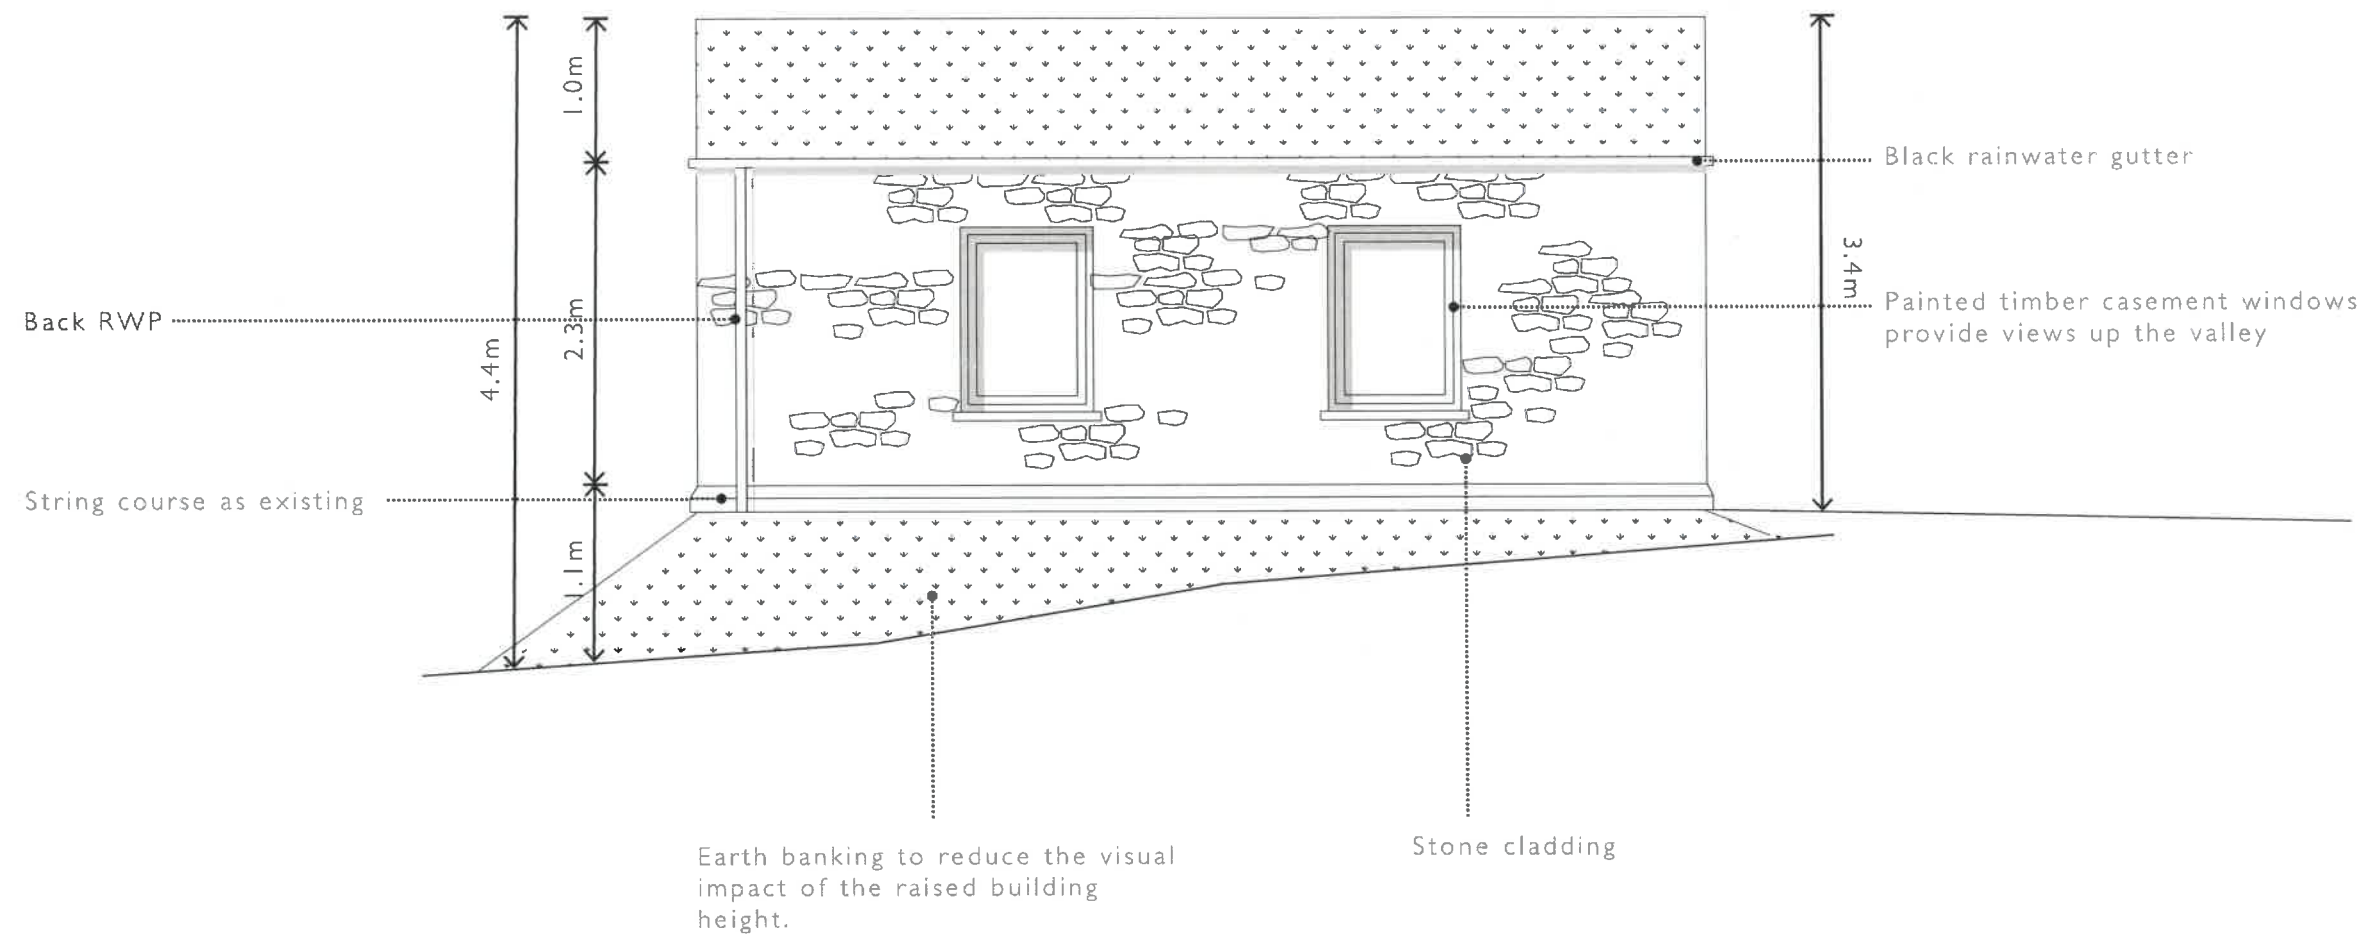

Proposed East Elevation

 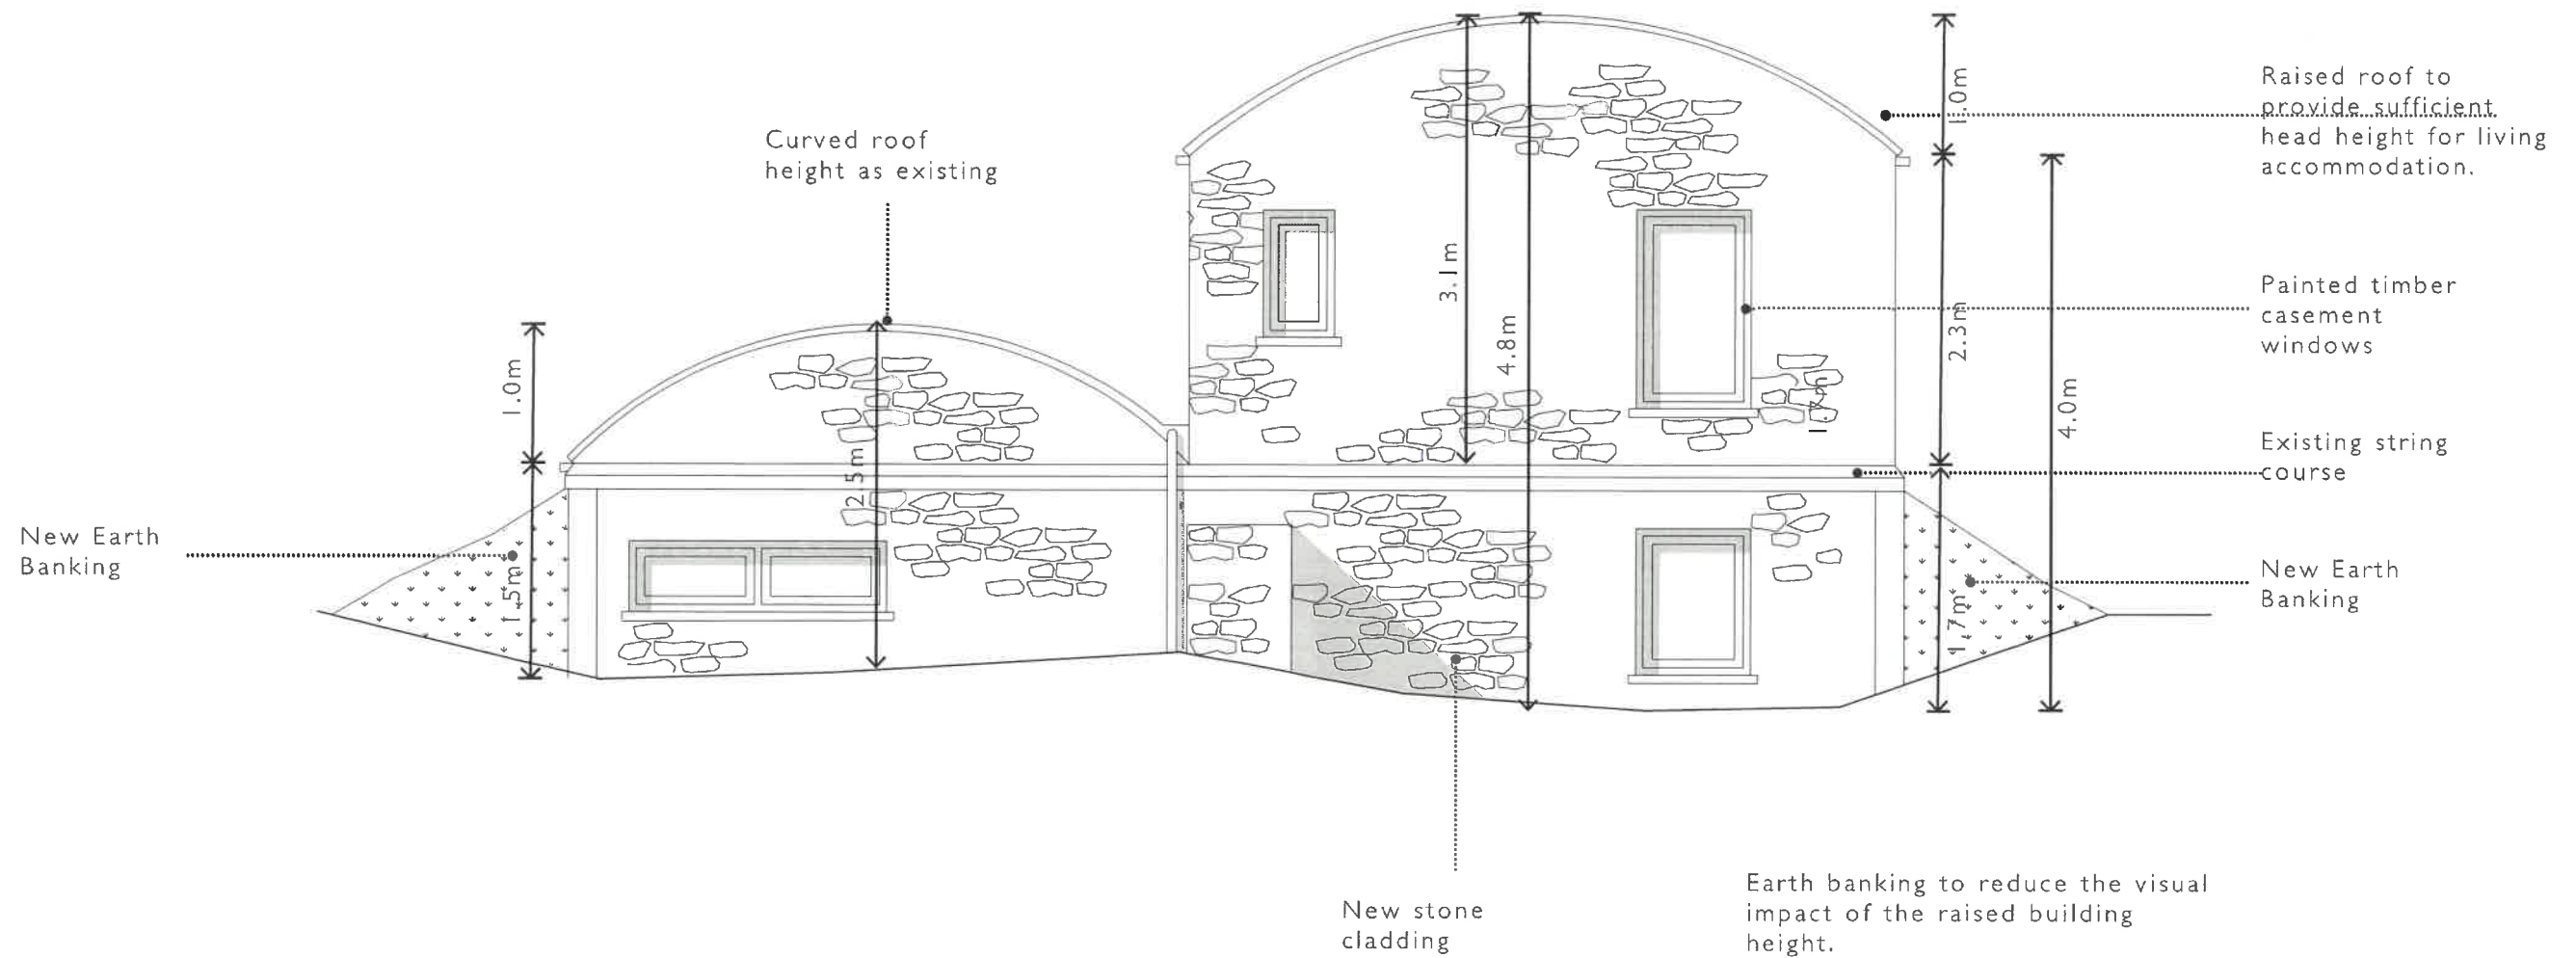

 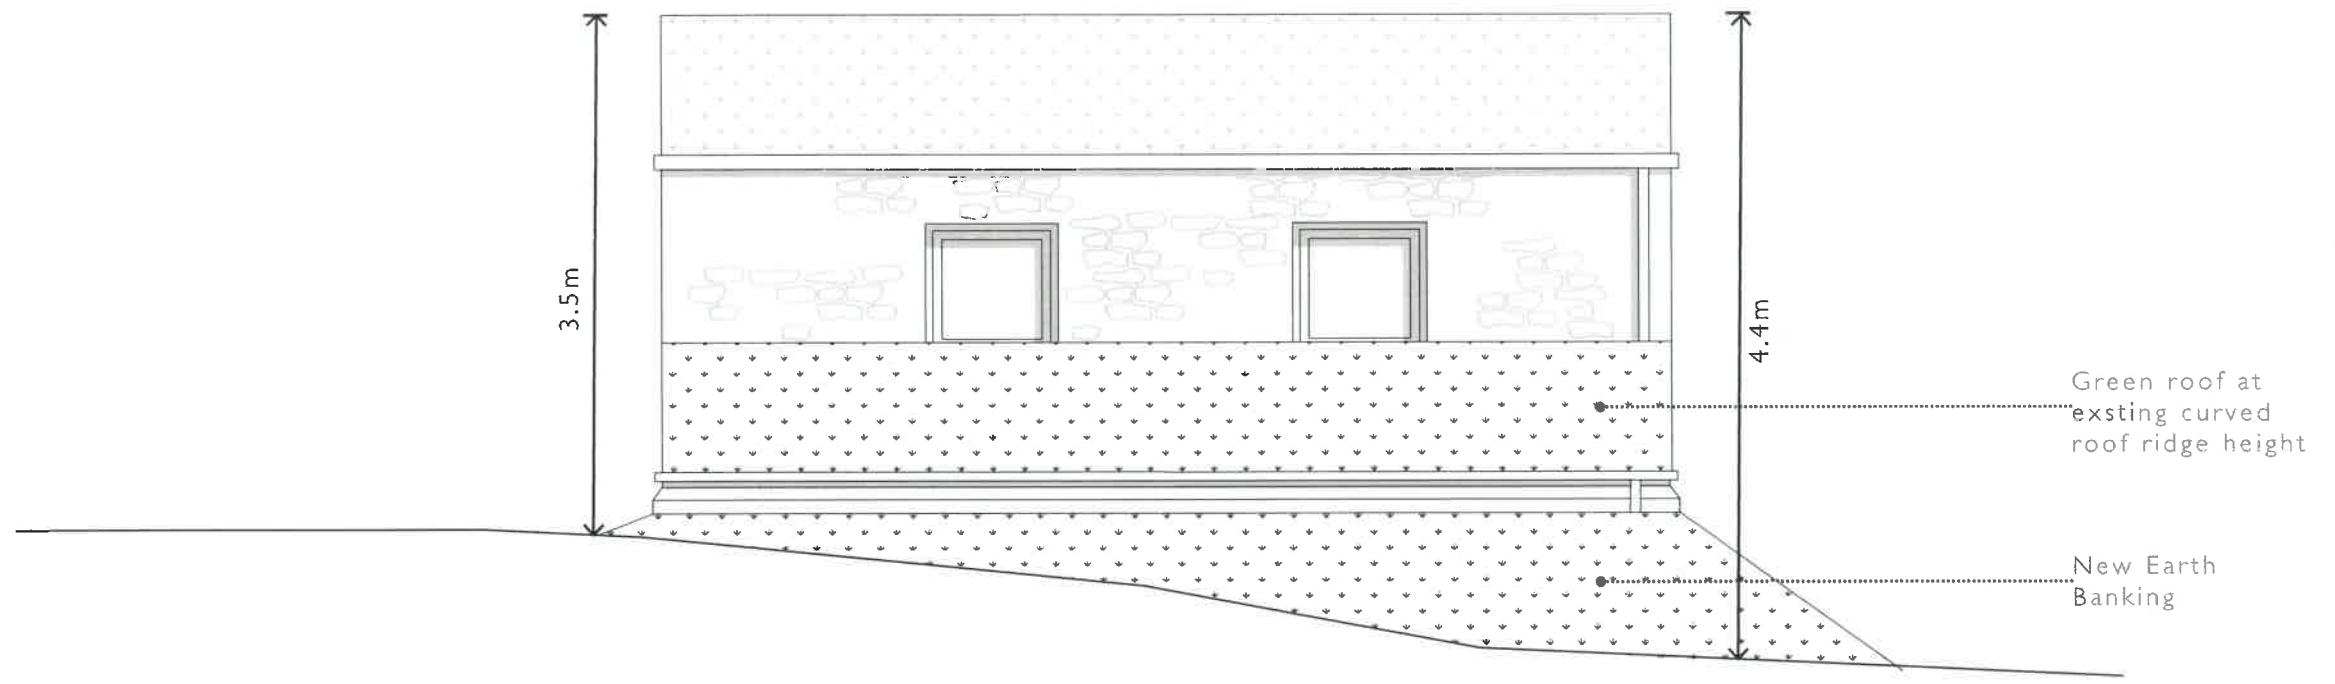

Proposed West Elevation

