
 
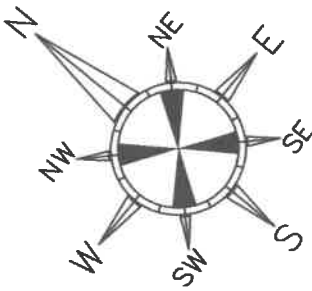


3201907927

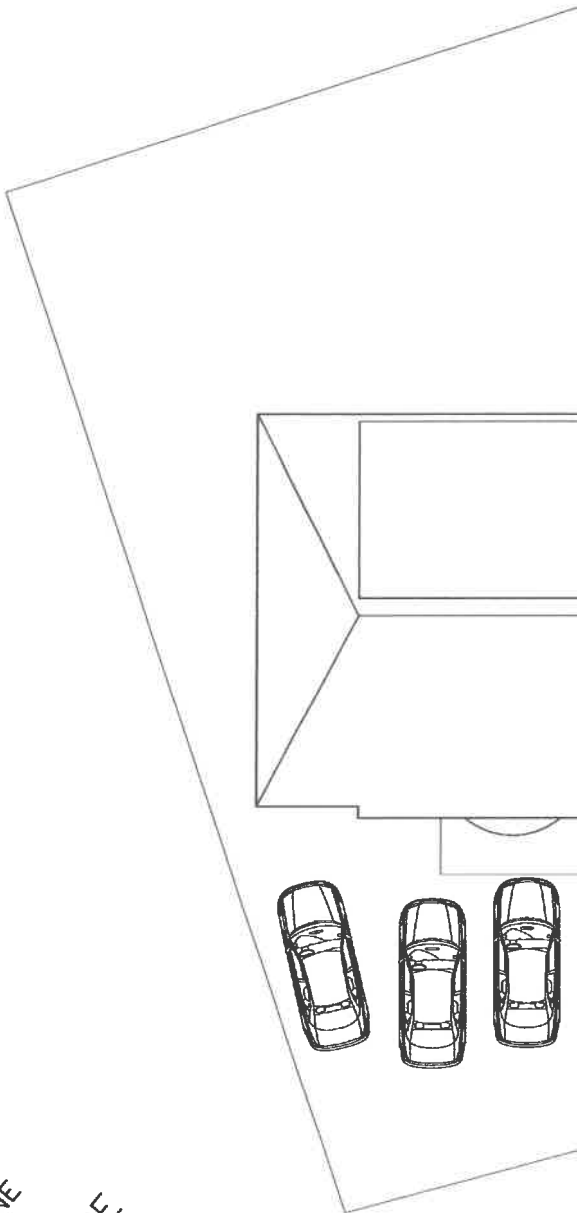

PD Construction Consultants
7 Beech Street, Clitheroe, Lancs
BB7 2LL
tel: 07976 771297
email: pdcc@hotmail.co.uk

Client: Mr & Mrs Wilmot		
Project: Proposed Alterations 23 Chatburn Park Drive Clitheroe		
Dwg title: Proposed Site Plan		
Scale 1:200	Date 16.08.19	Drawn by PD
Drawing no. 1145 - 113		Rev. -