




NORTH EAST
ELEVATION

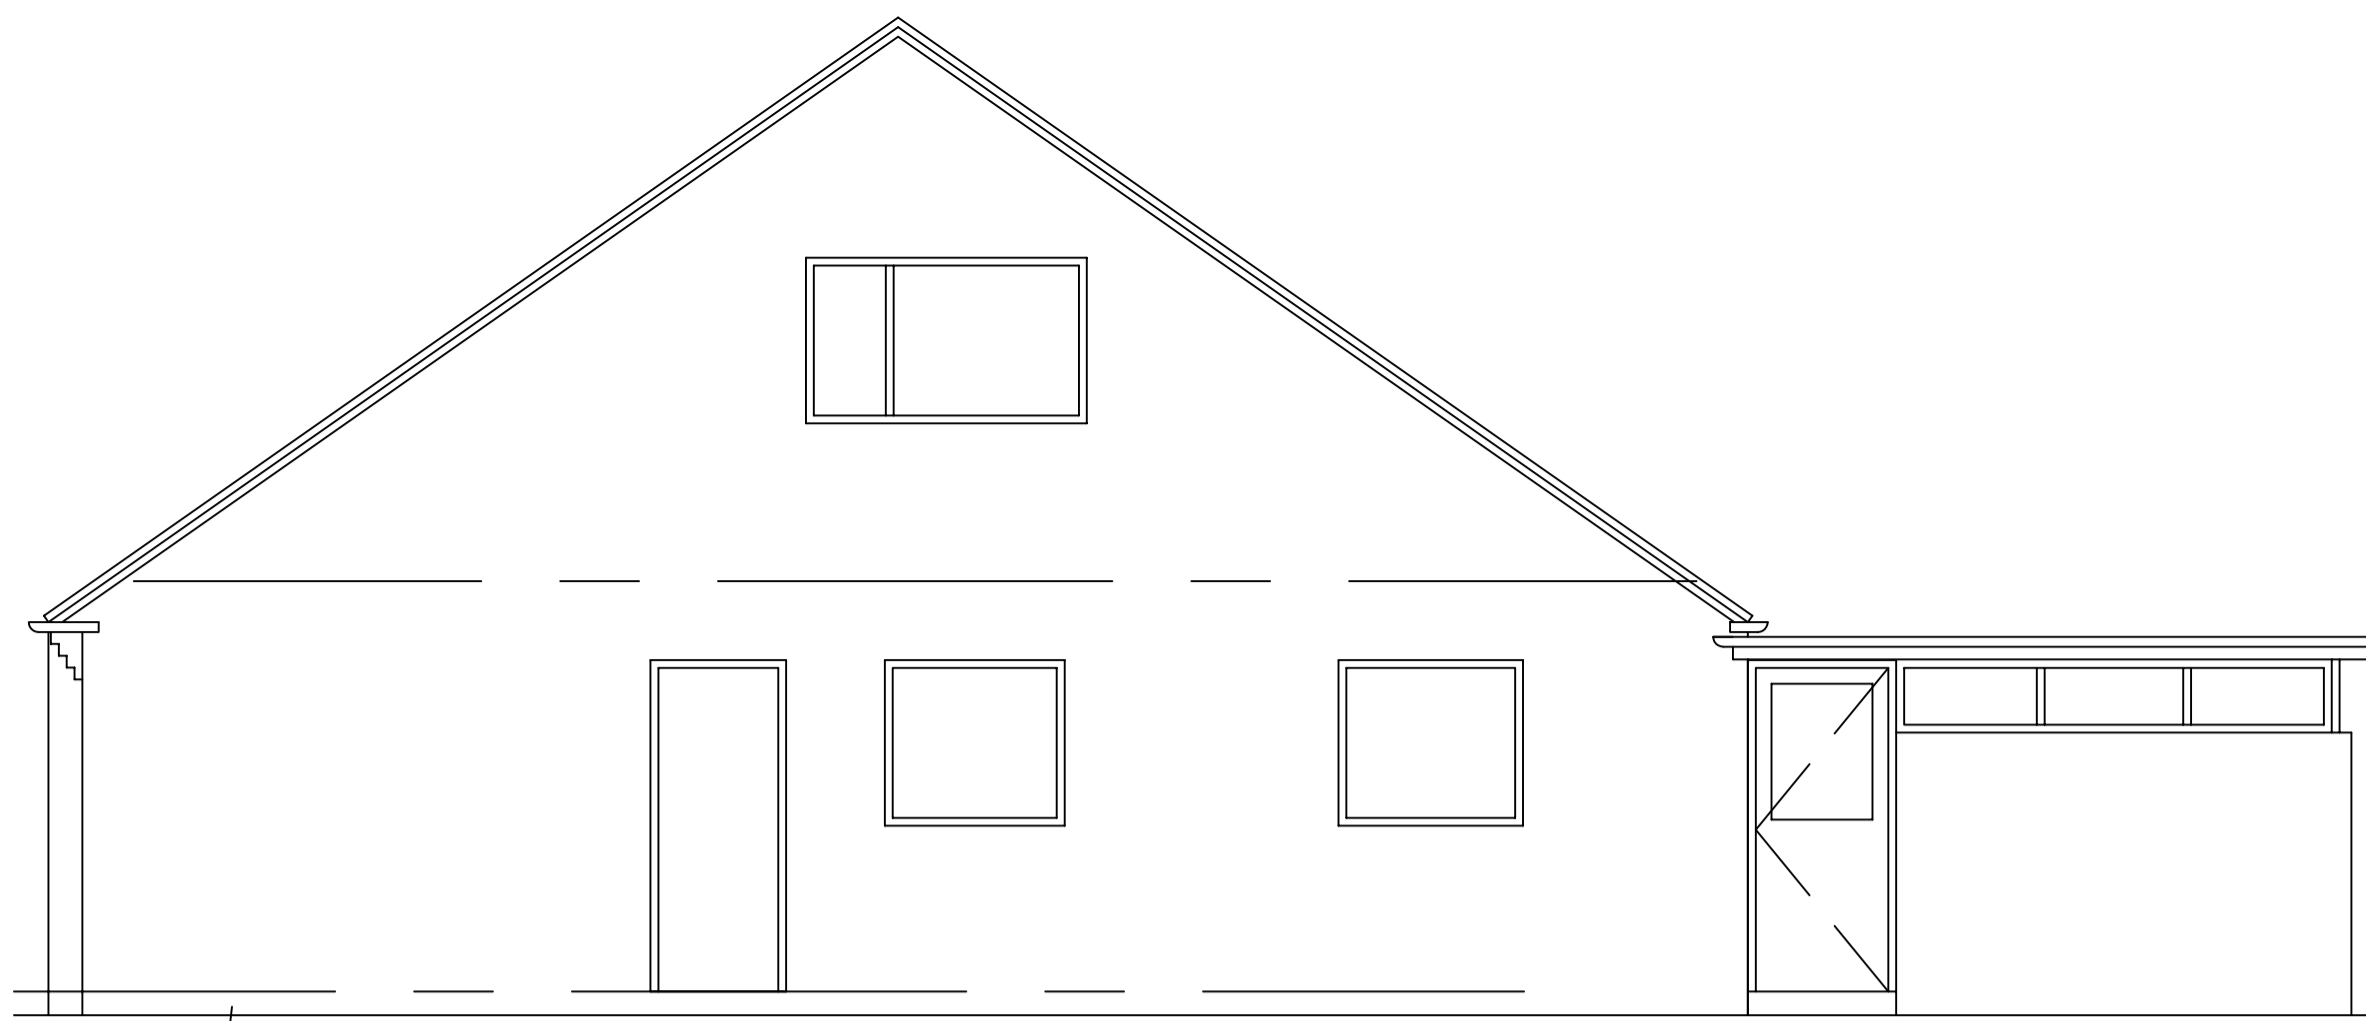


NORTH WEST
ELEVATION

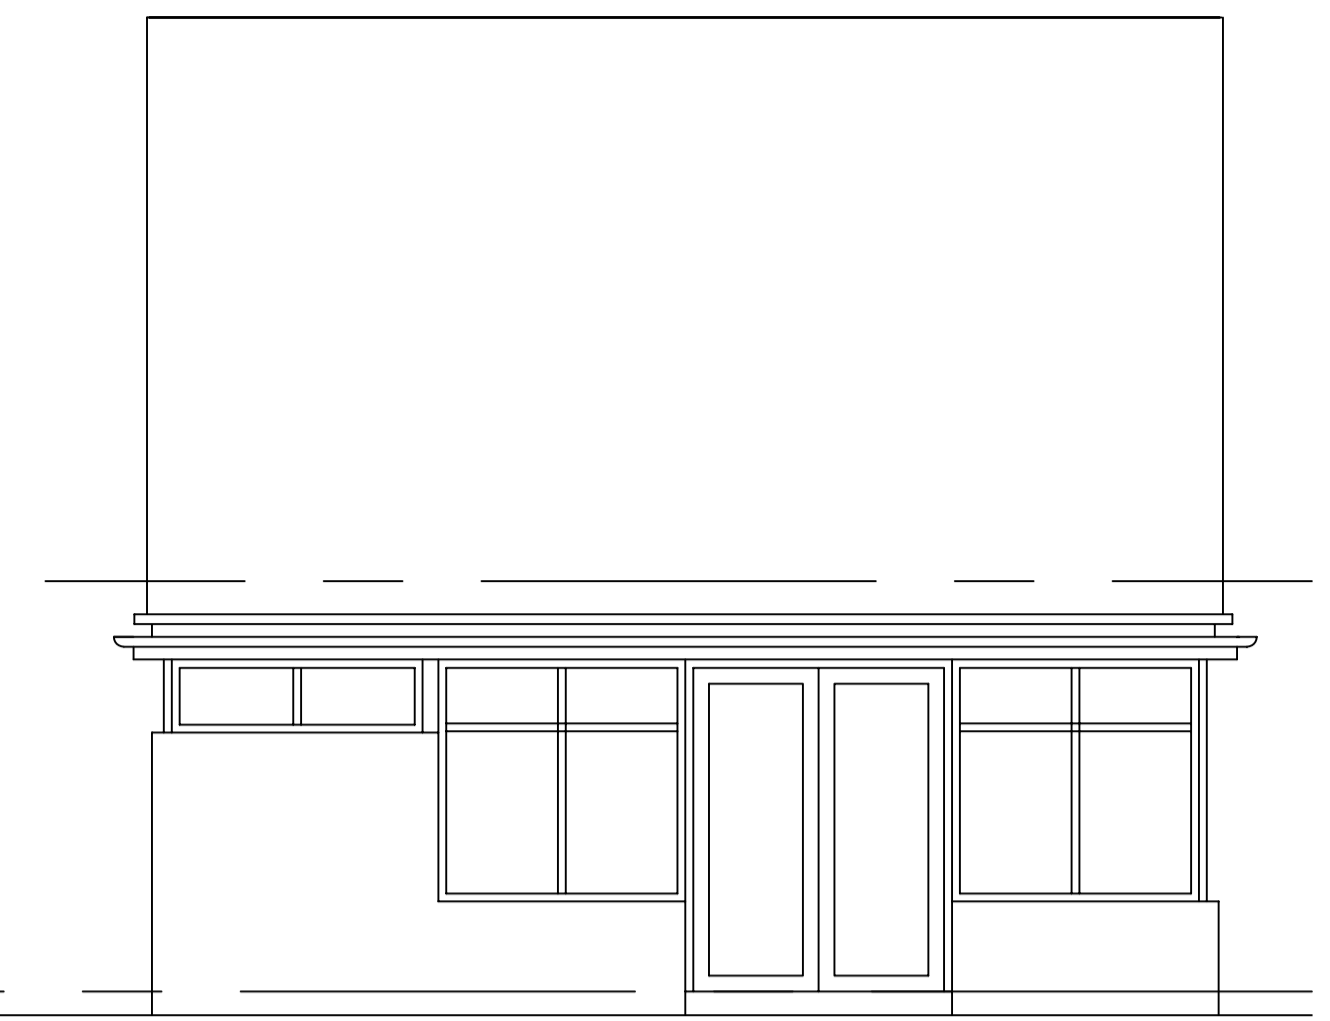


SOUTH WEST
ELEVATION

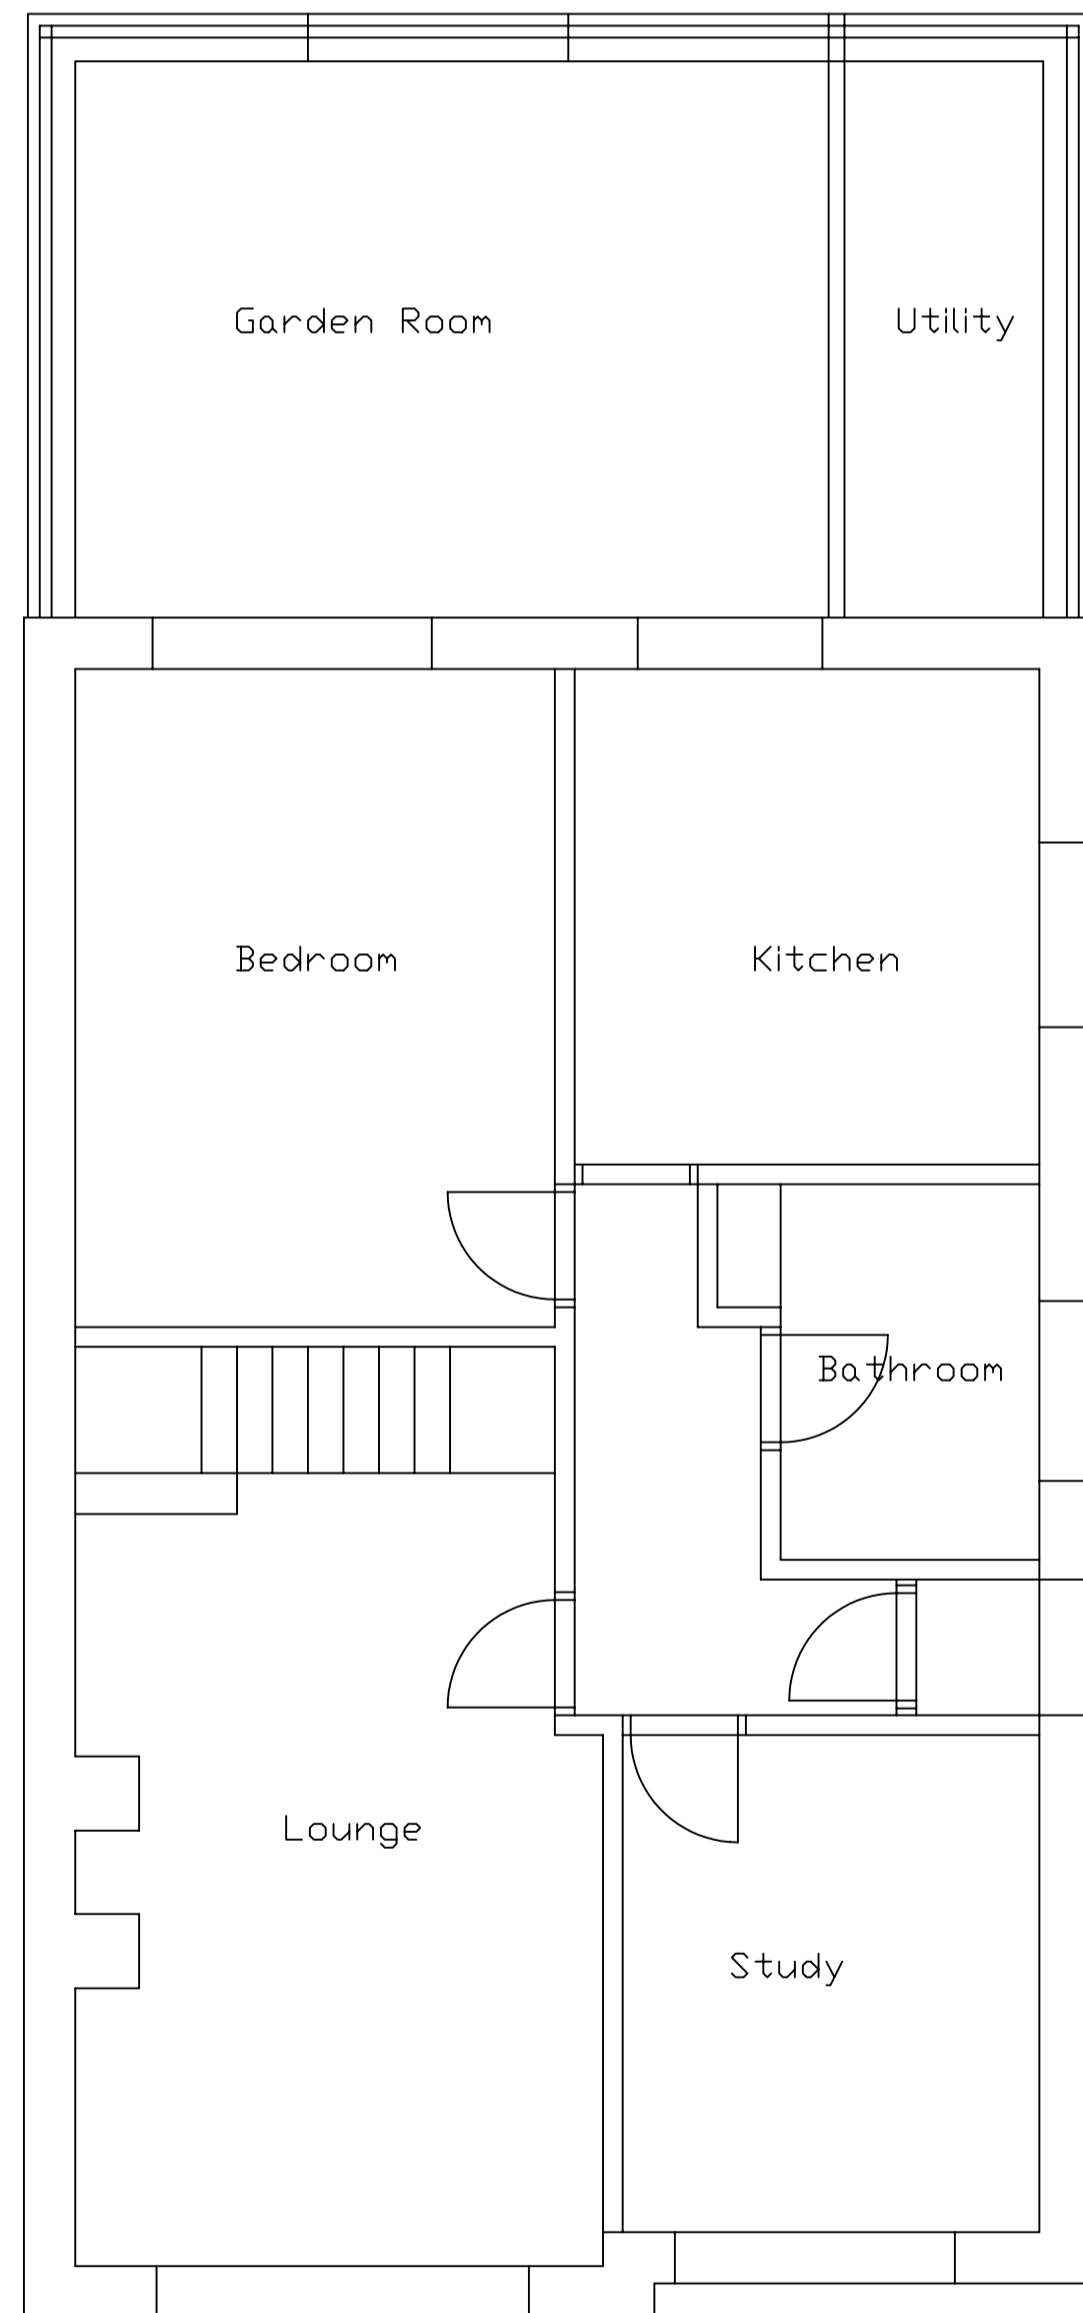

GROUND FLOOR PLAN

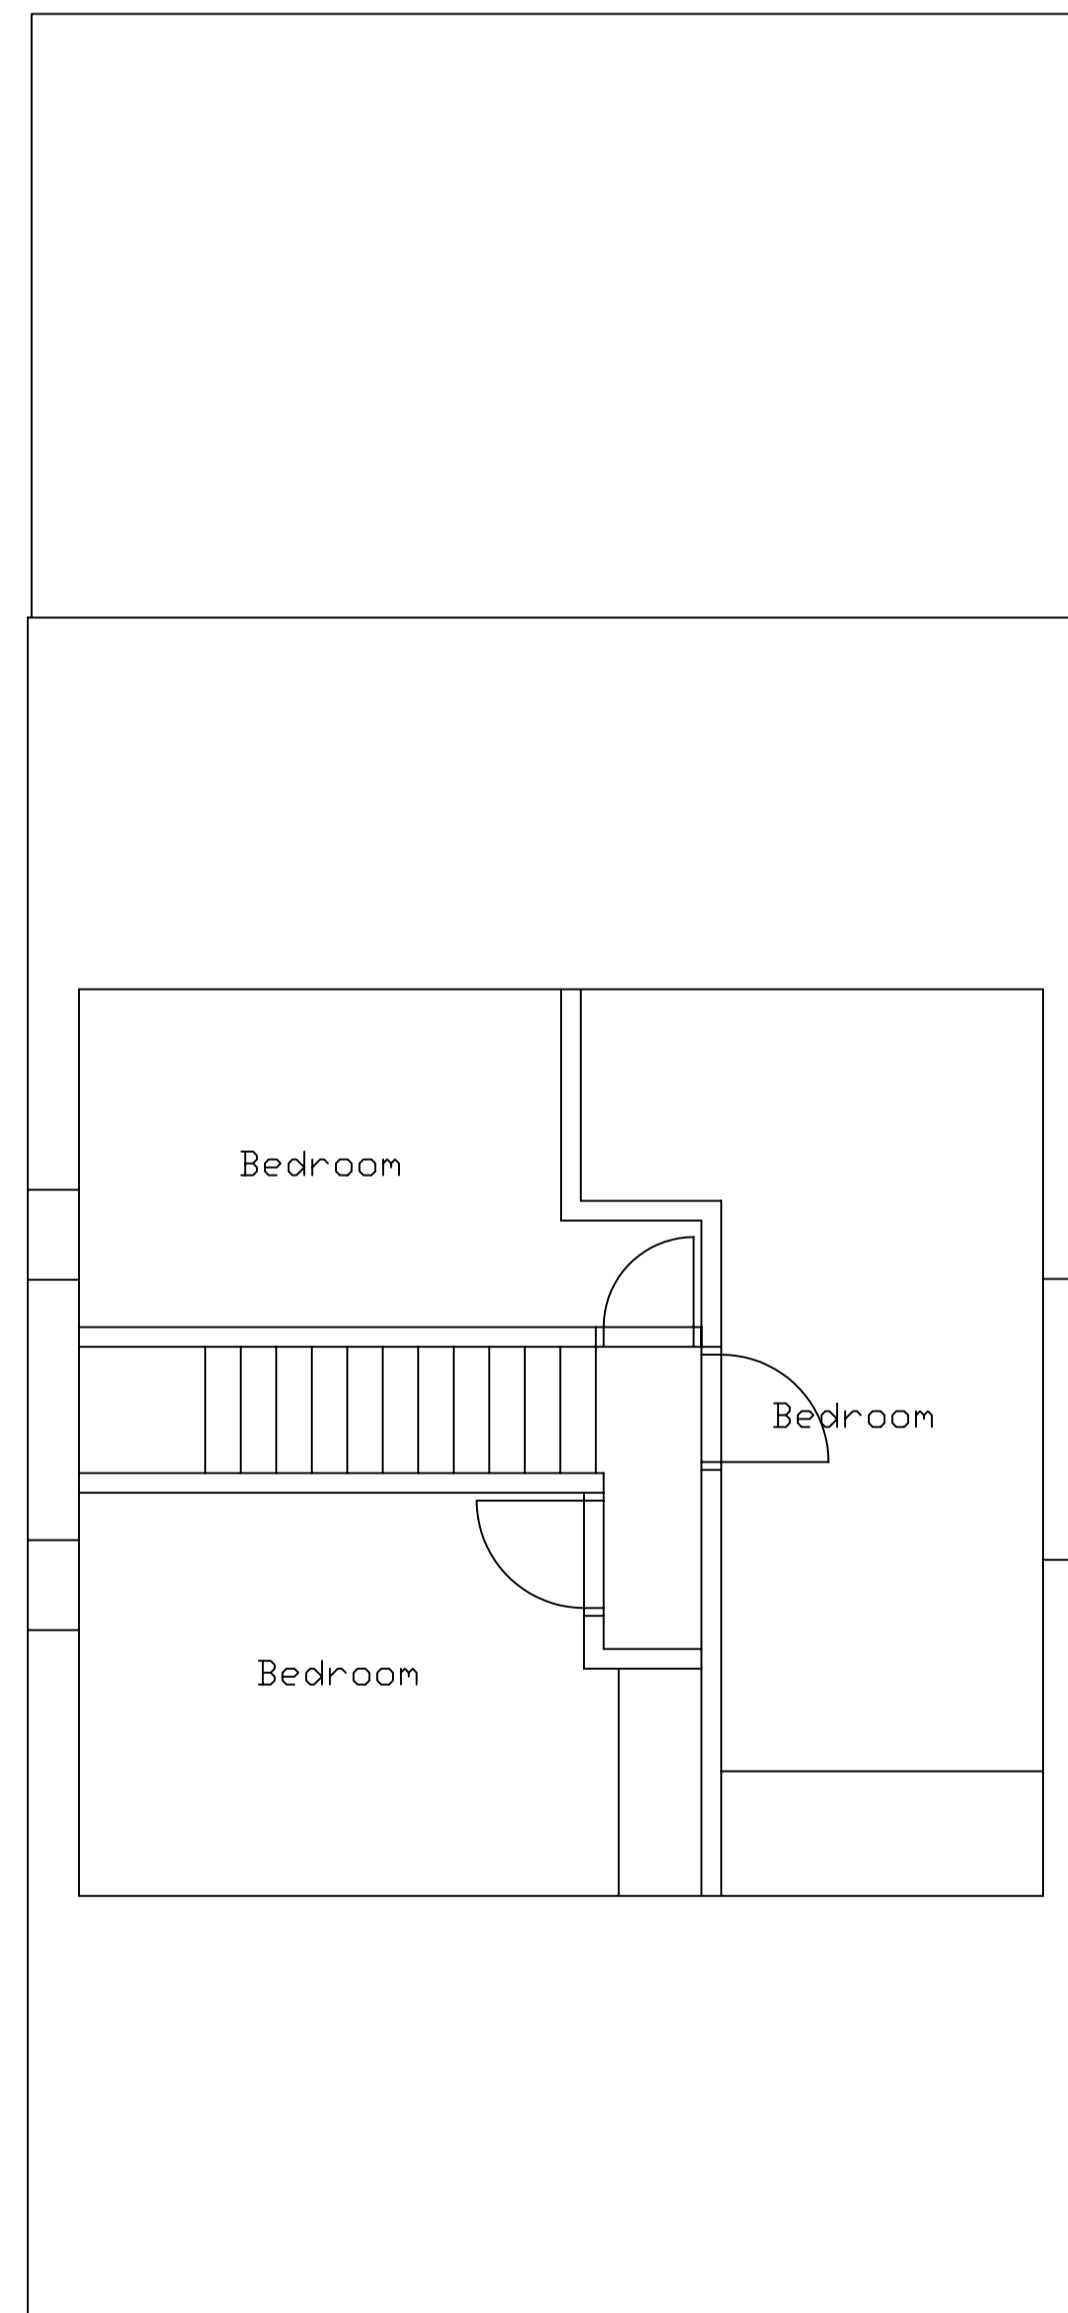

FIRST FLOOR PLAN

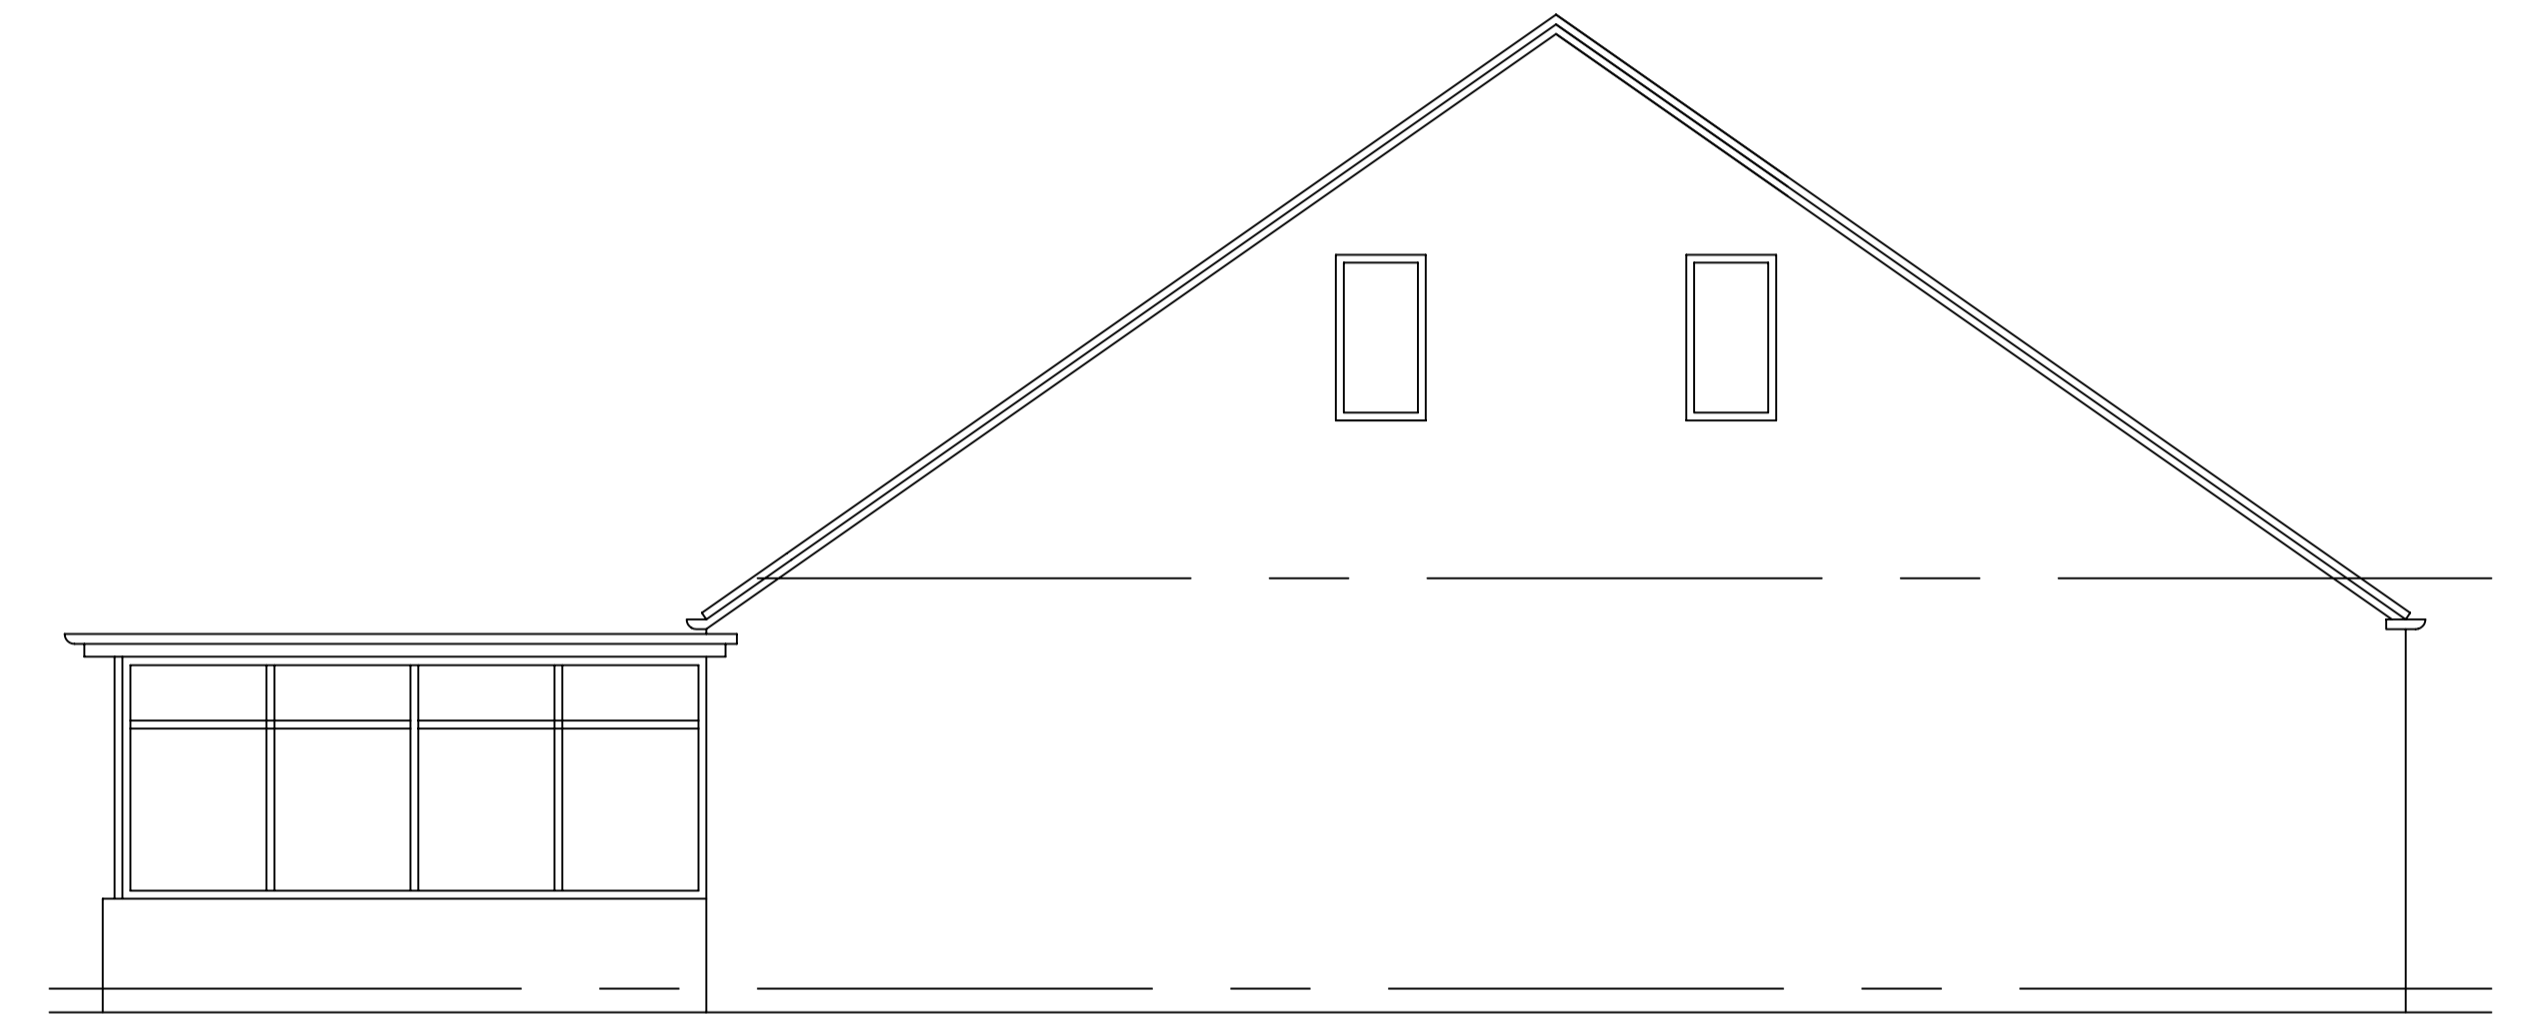

SOUTH EAST
ELEVATION

Proposed Alterations
80 Fairfield Drive
Clitheroe BB7 2PS

Existing

PROVISIONAL

Scale: 1:50 @ A1 Date: March 19 No: 1944/00



Architectural Services

Lairgill Lodge
Mount Pleasant
High Bentham
Lancaster
LA2 7LA

Tel: 015242 63442
Mob: 07818060892
Email: vic@cravendesign.co.uk

THIS DRAWING MUST NOT BE SCALED, ONLY WRITTEN DIMENSIONS MUST BE USE.

© Copyright Craven Design Partnership. Must not be reproduced in part or in whole without written consent.