





NORTH EAST ELEVATION

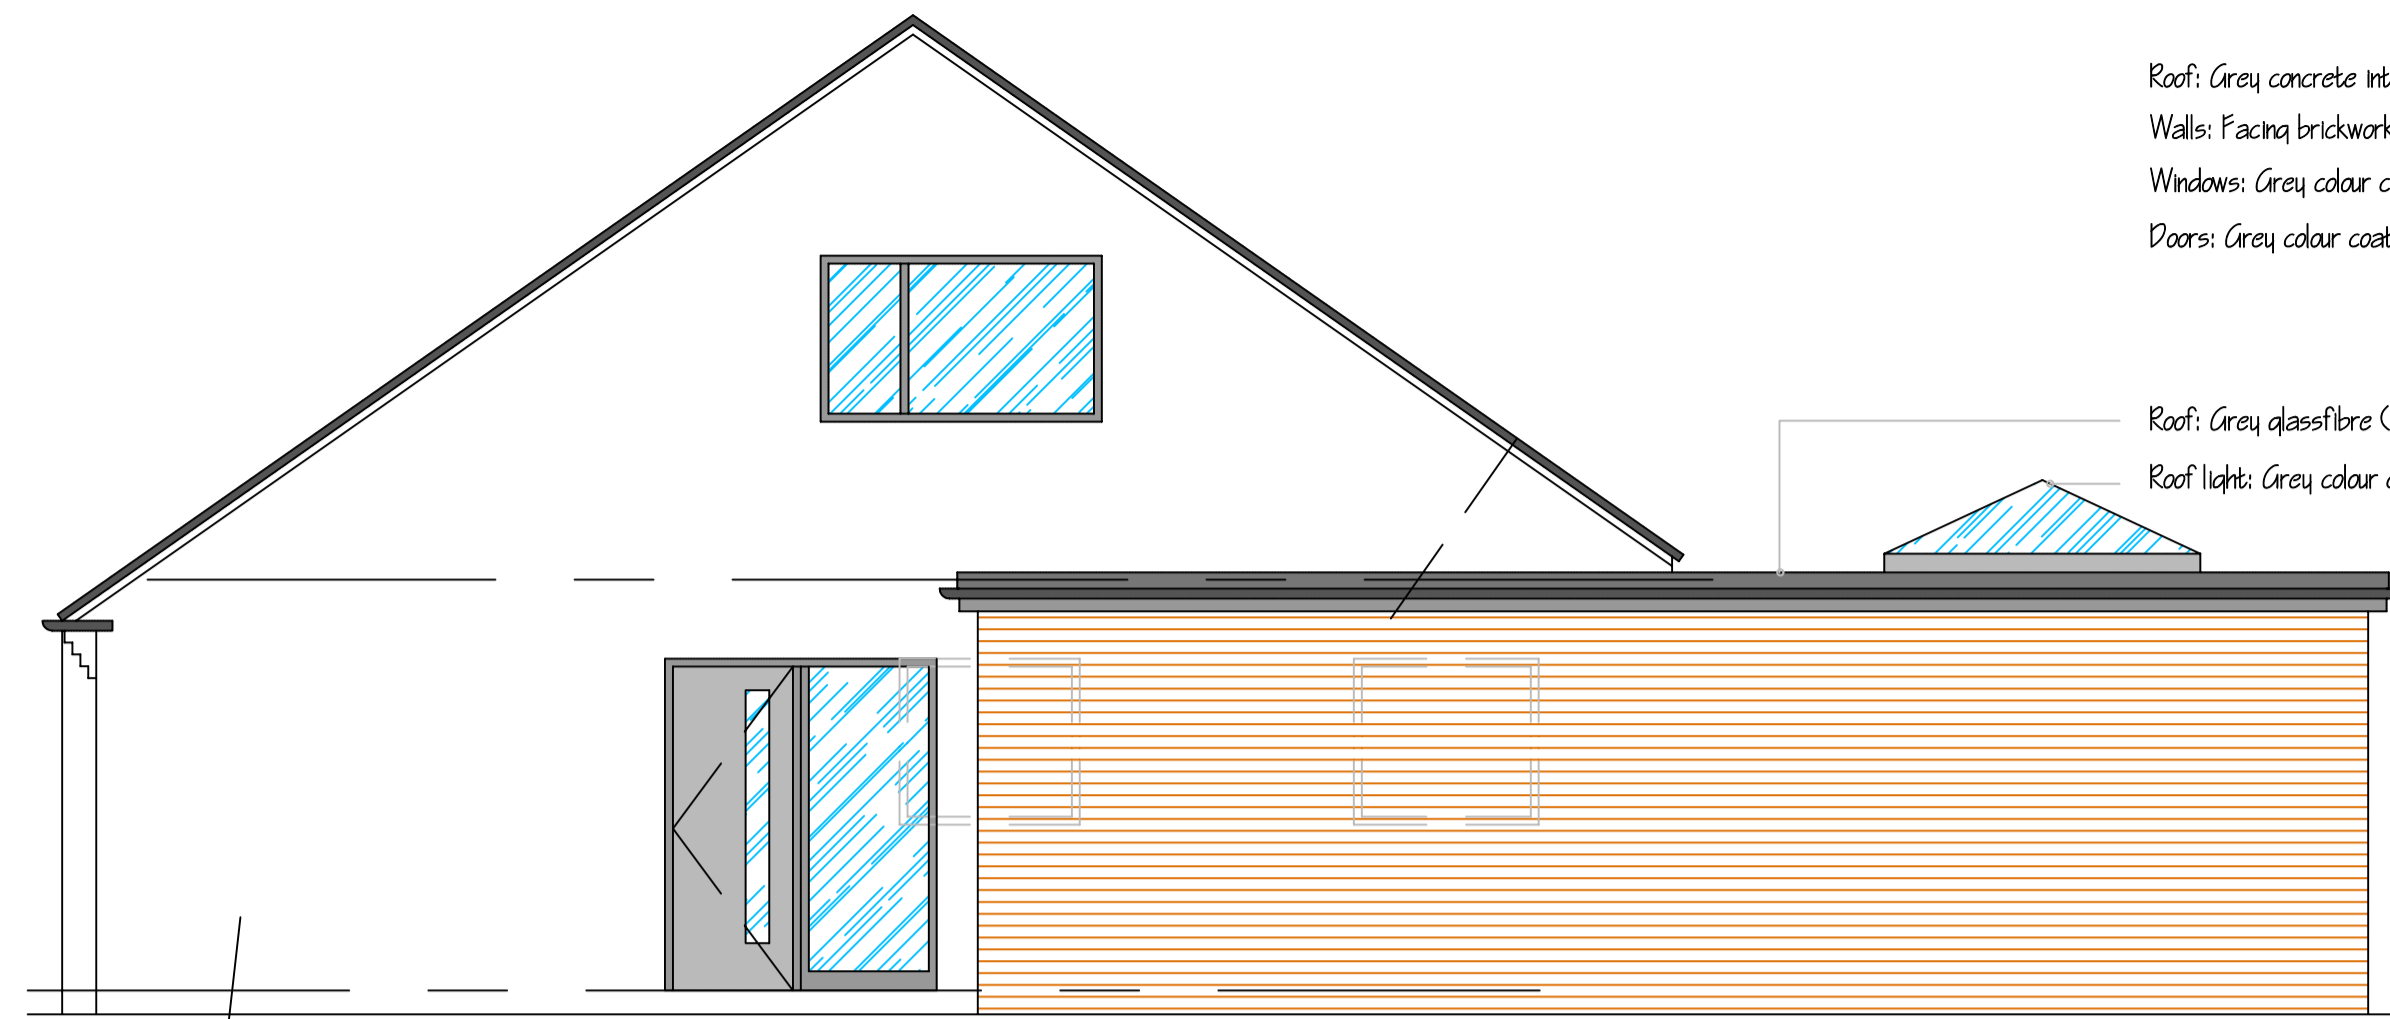


NORTH WEST ELEVATION

Roof: Grey concrete interlocking tiles
 Walls: Facing brickwork to match and bond with existing.
 Windows: Grey colour coated aluminium.
 Doors: Grey colour coated aluminium.


Roof: Grey glassfibre (by specialist)
 Roof light: Grey colour coated aluminium.

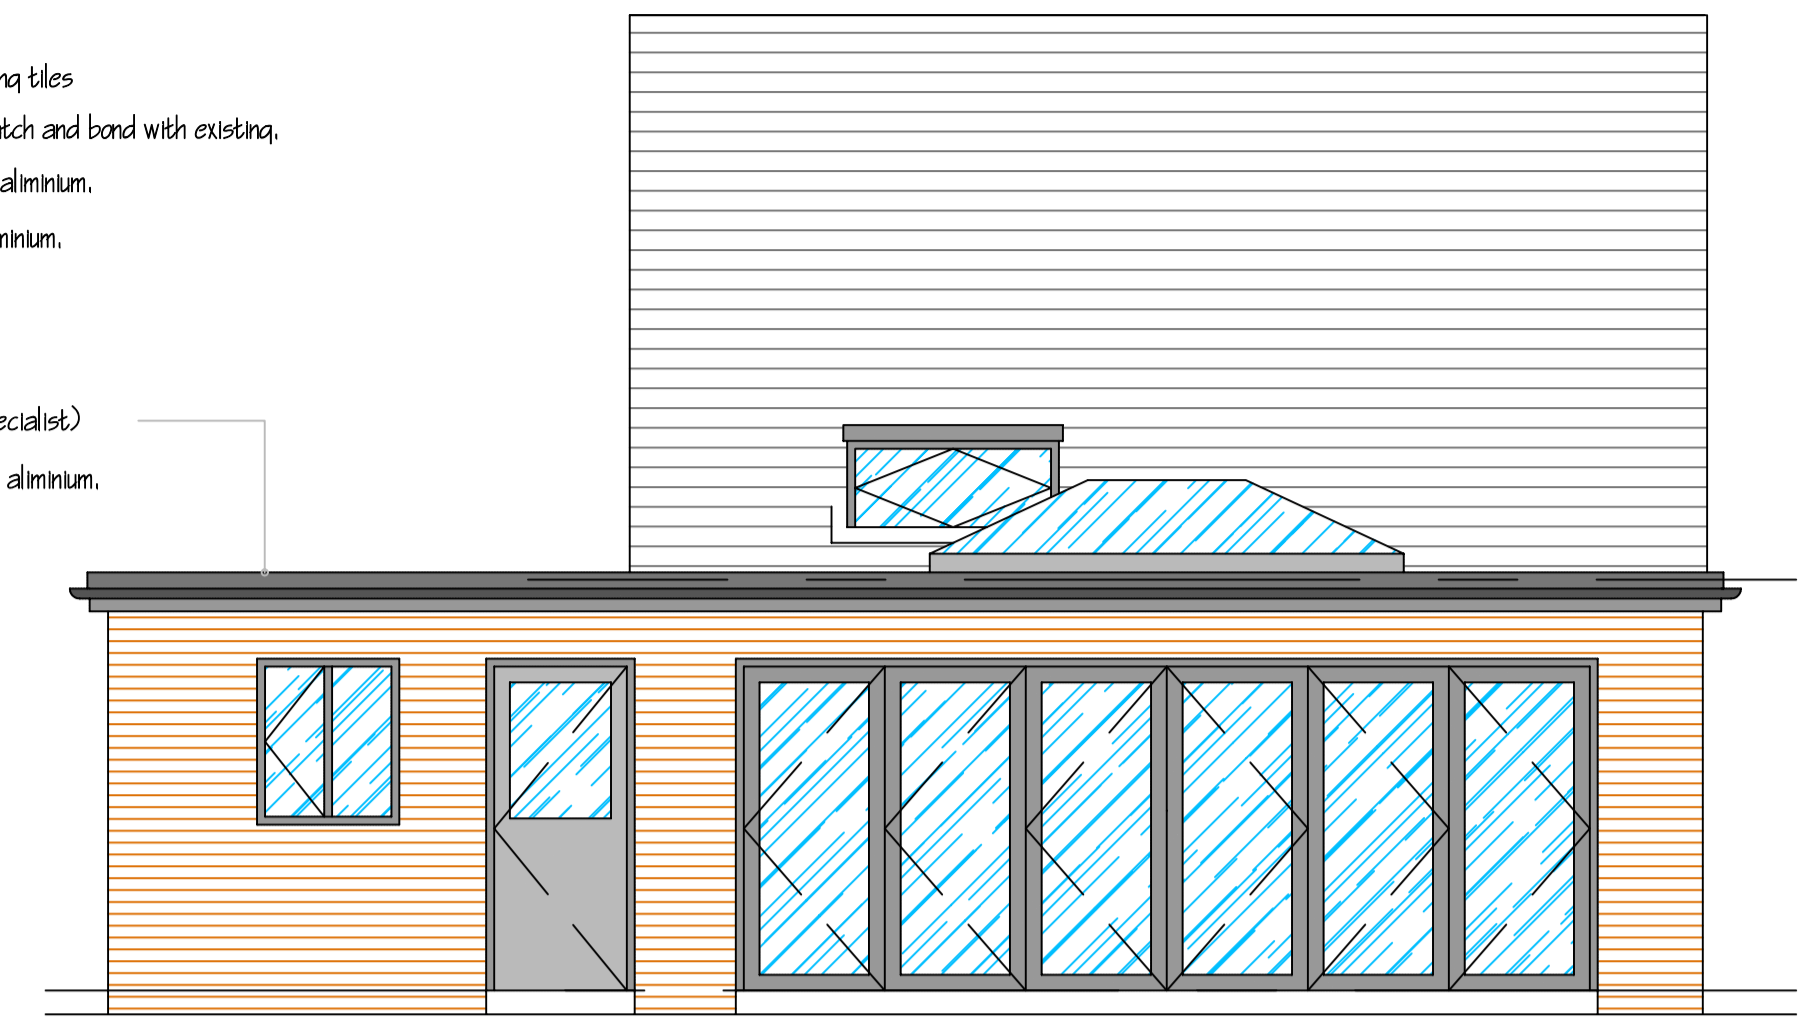


SOUTH WEST ELEVATION

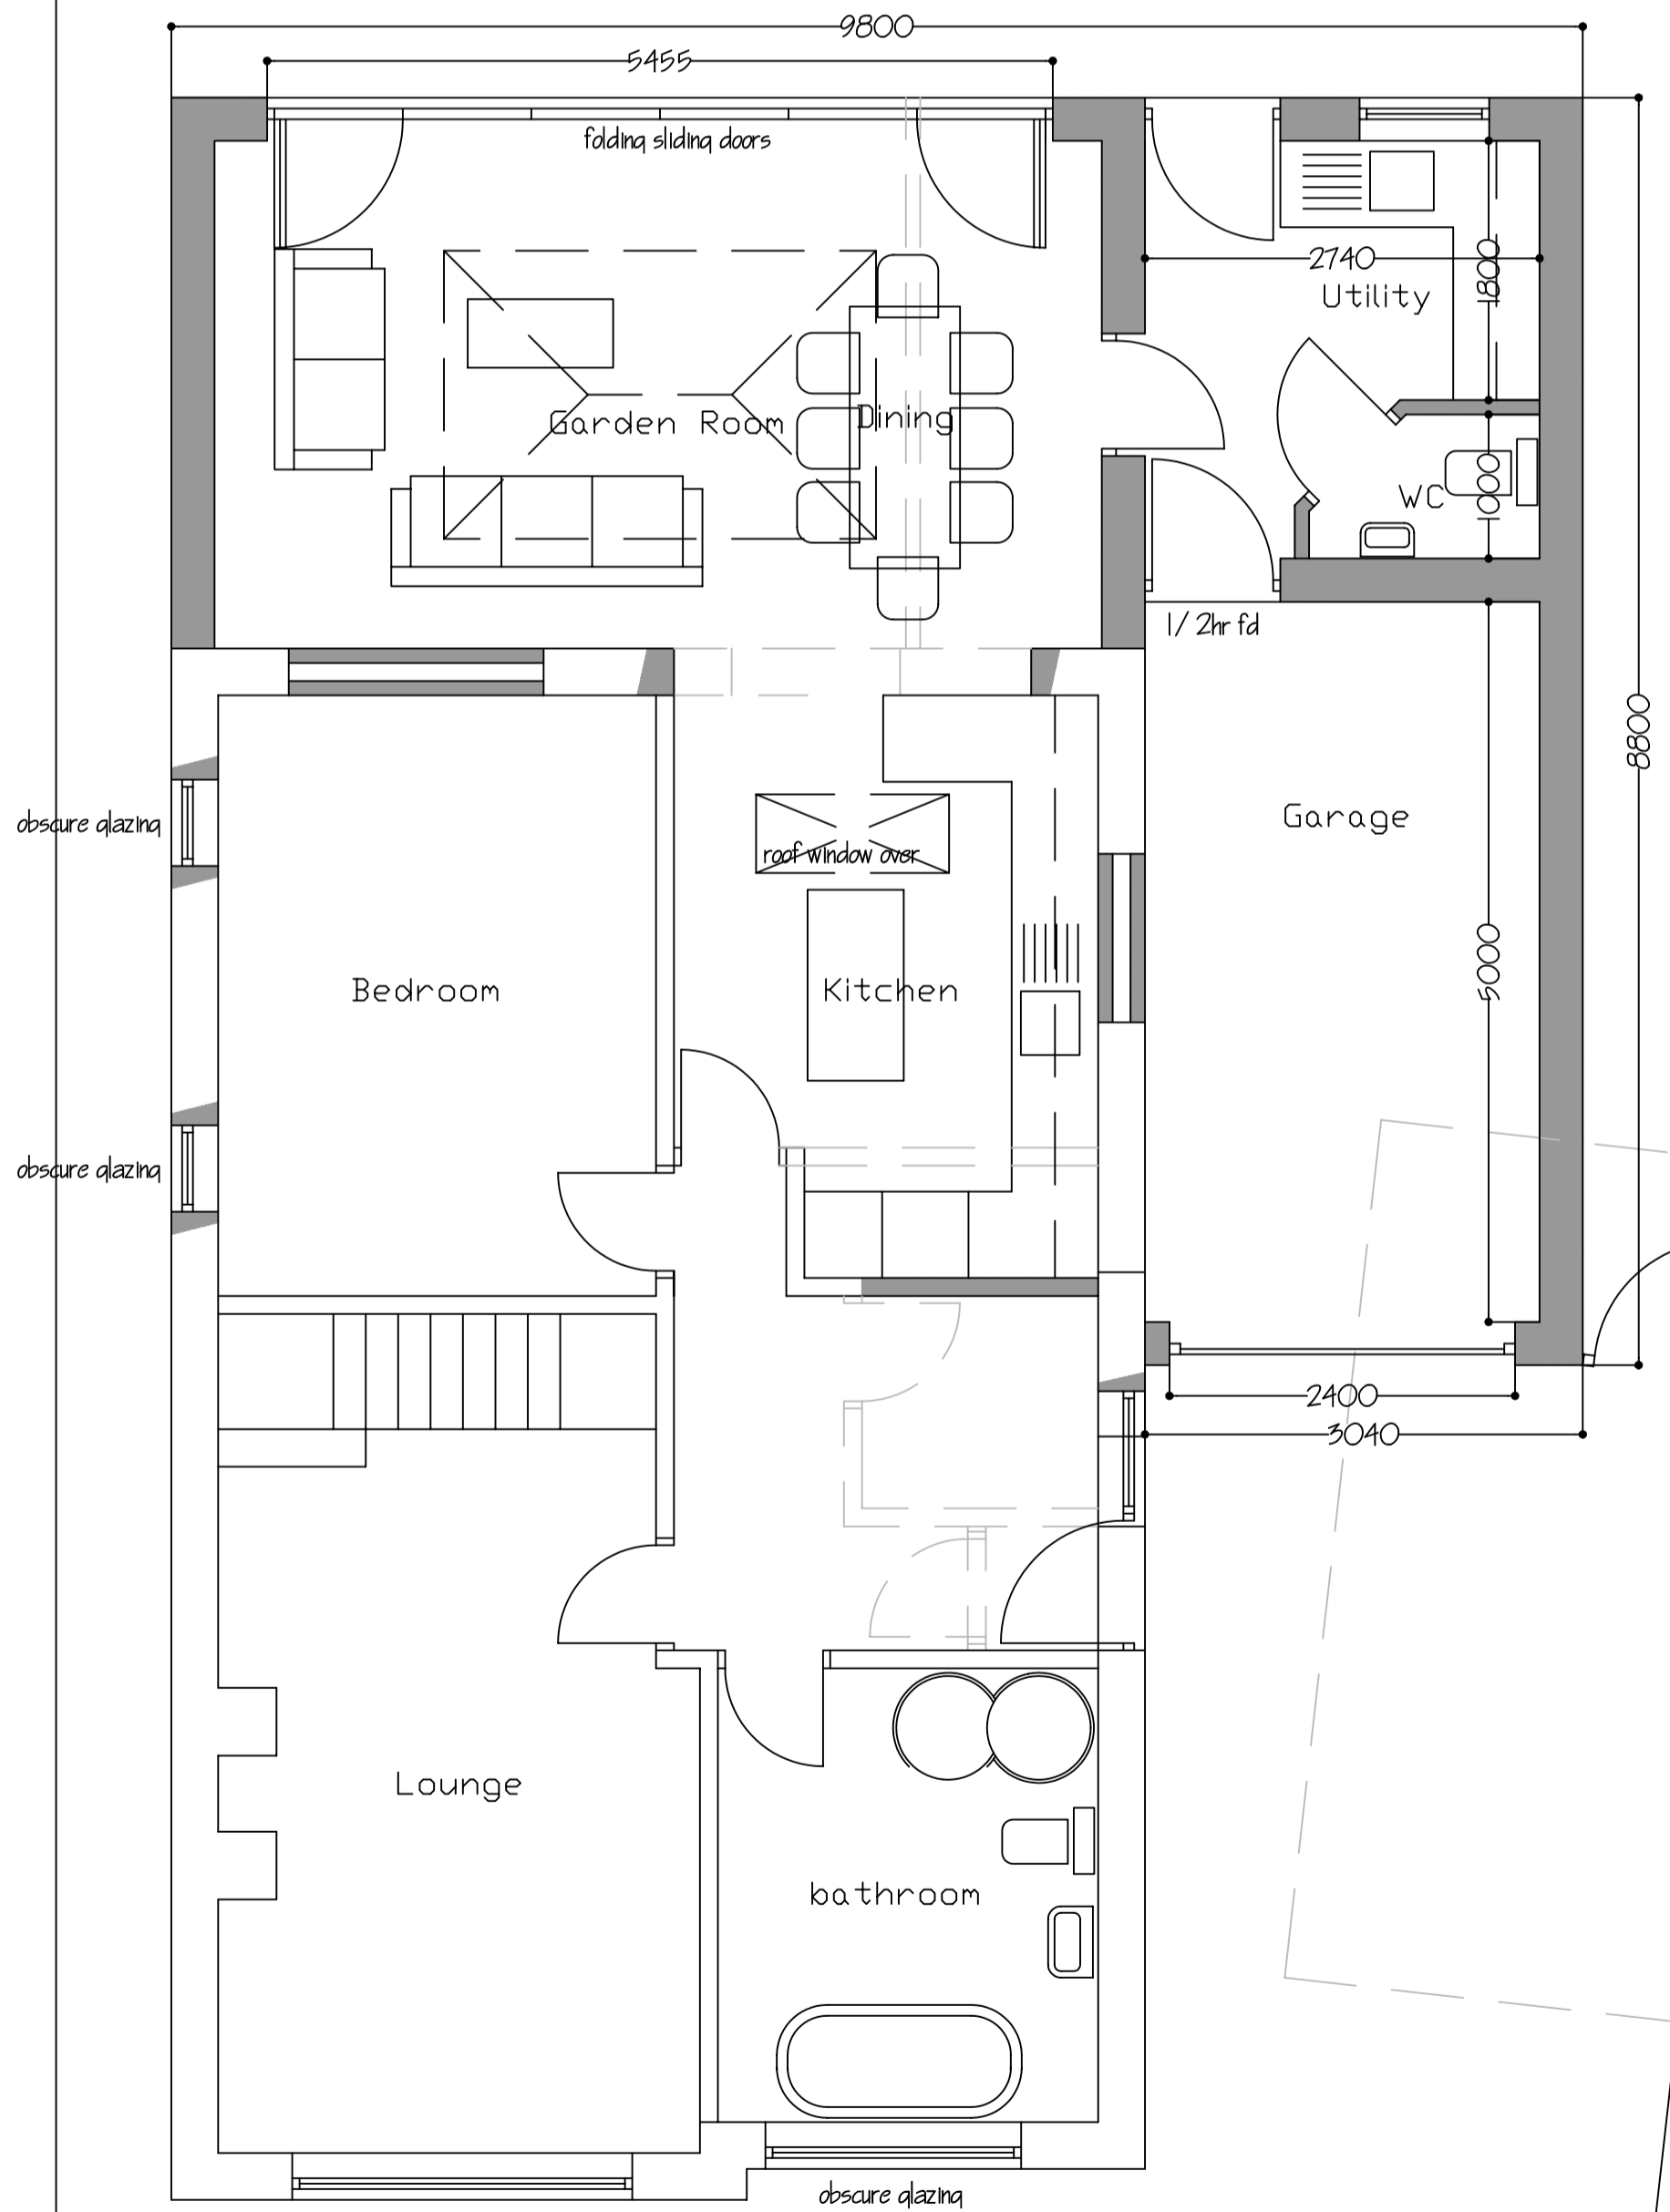

GROUND FLOOR PLAN

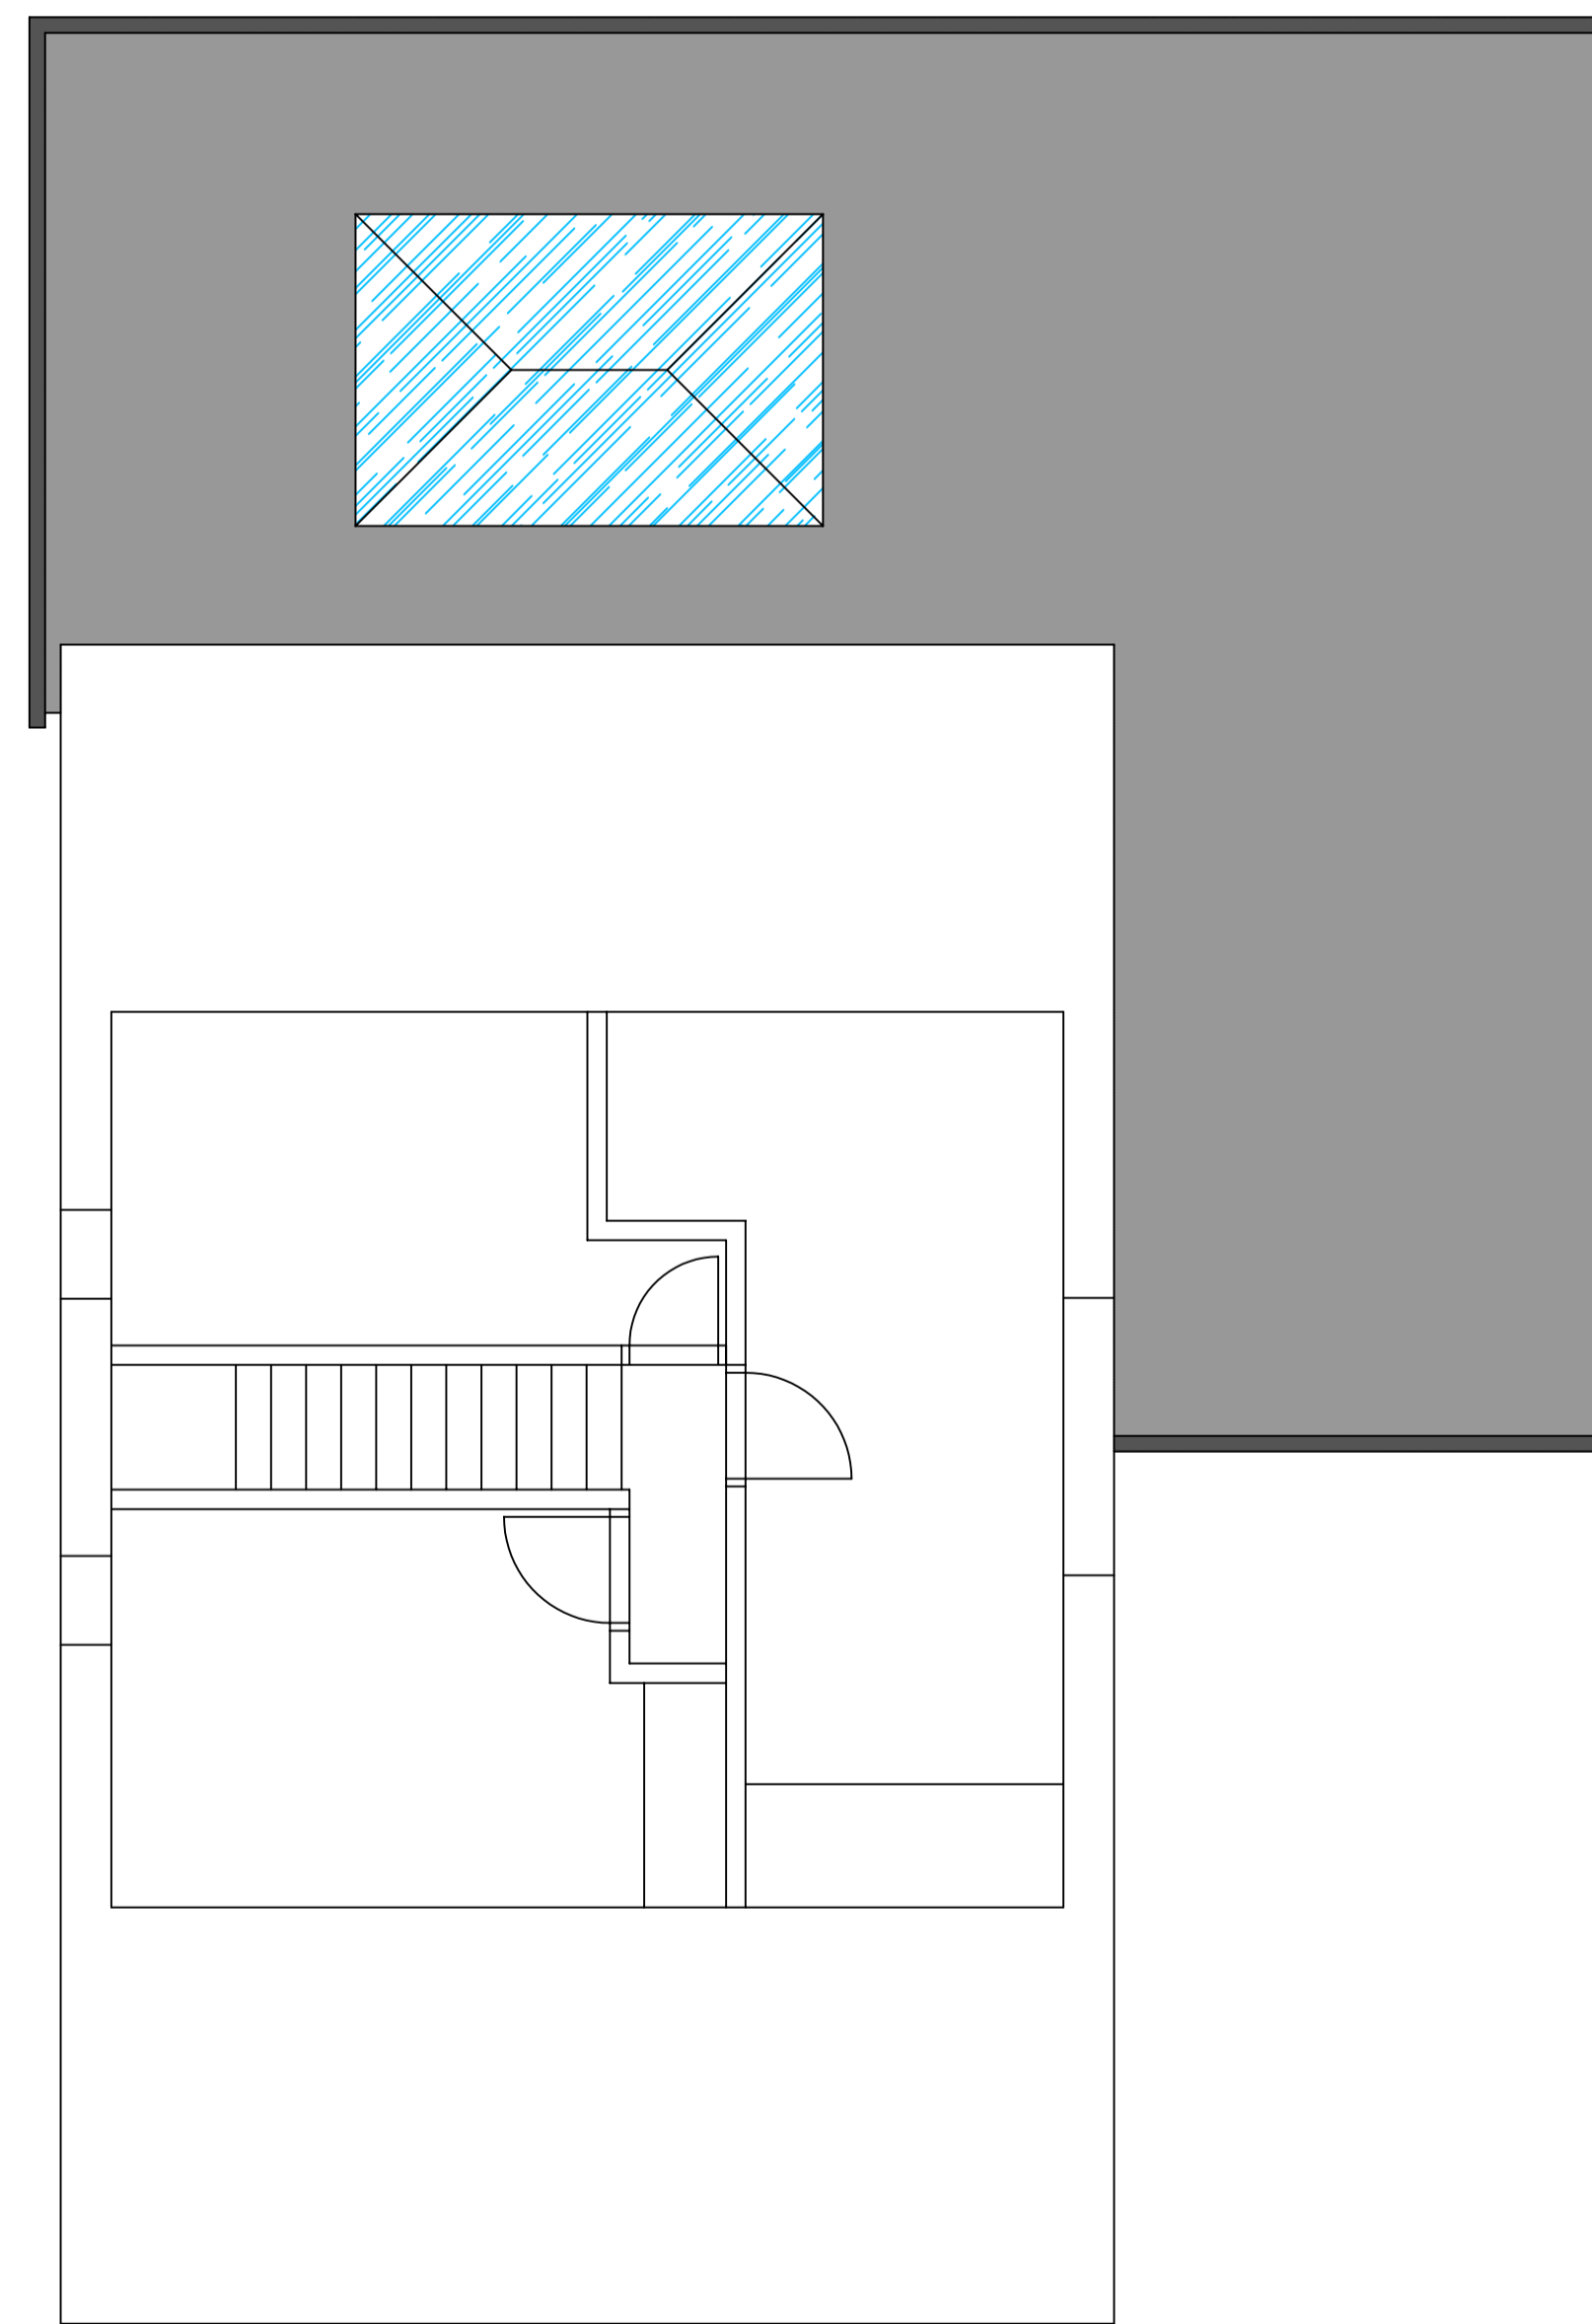

FIRST FLOOR PLAN

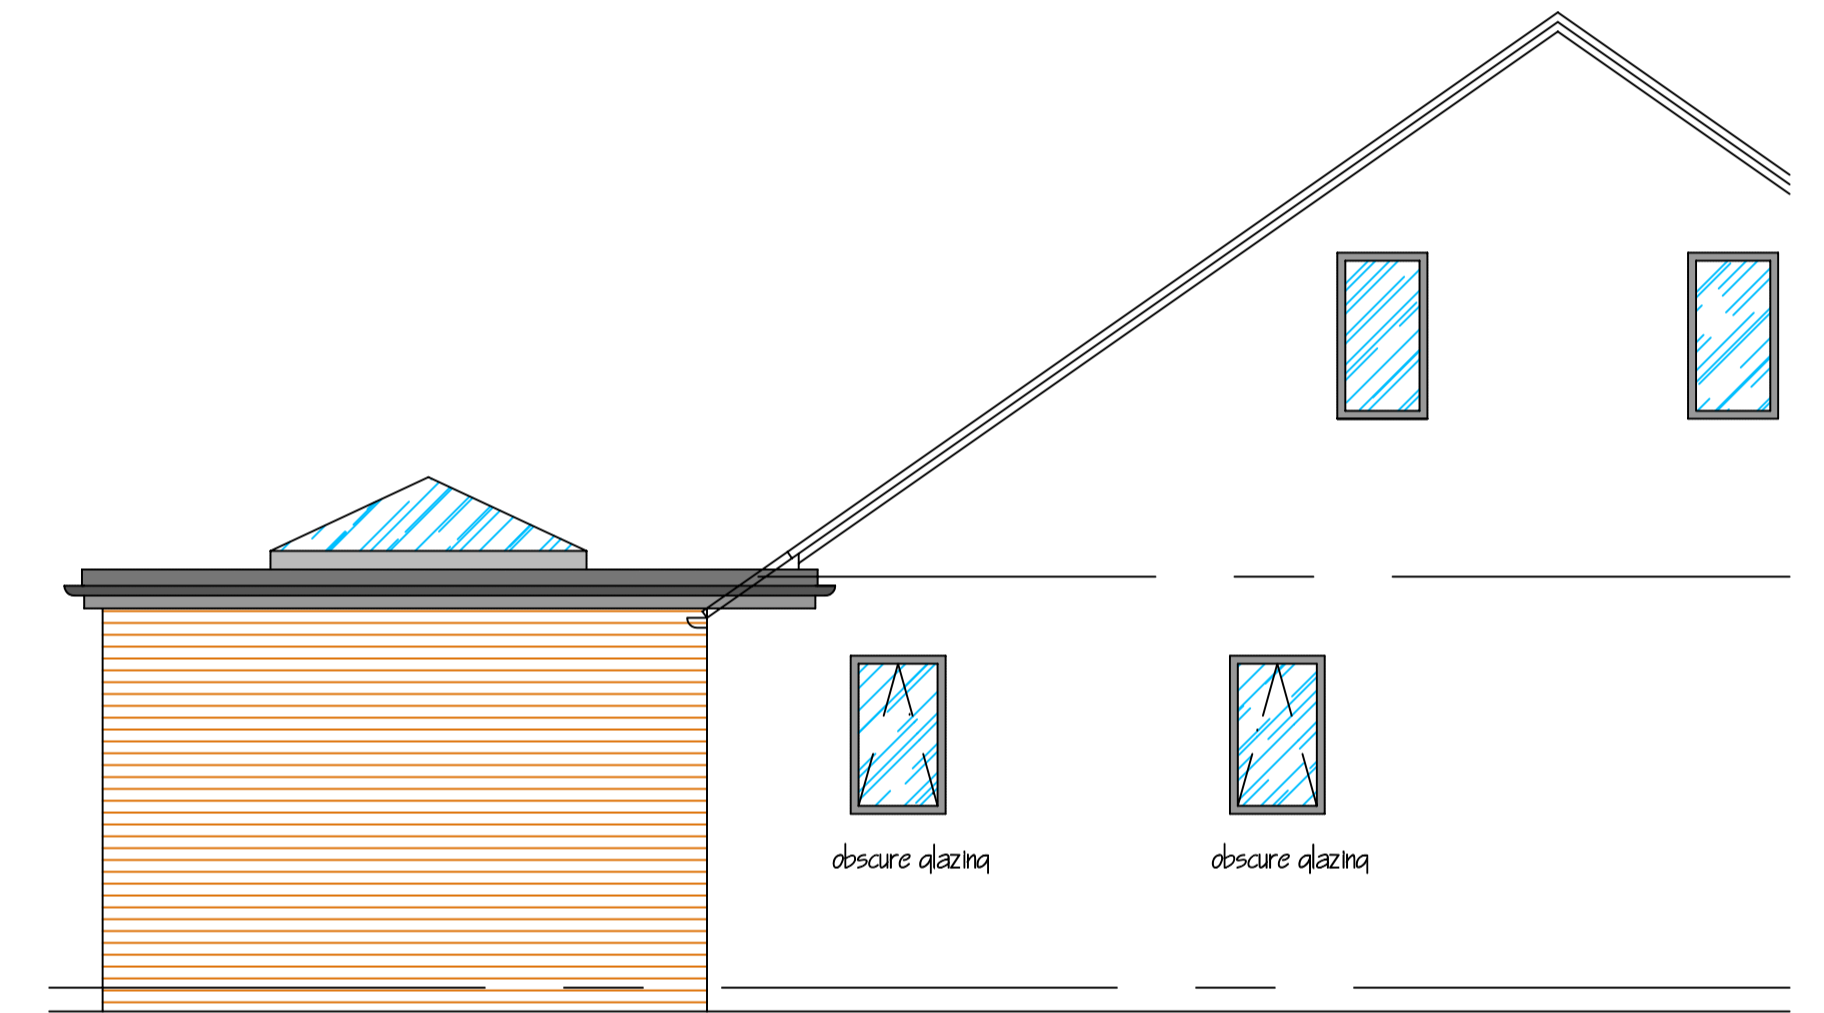

SOUTH EAST ELEVATION (part)

Proposed Alterations
 80 Fairfield Drive
 Clitheroe BB7 2PS

Scheme Layout

Scale: 1:50 @ A1 Date: Aug 19 No.1944/05



Architectural Services

Lairgill Lodge
 Mount Pleasant
 High Bentham
 Lancaster
 LA2 7LA

Tel: 015242 63442
 Mob: 0781 8060892
 Email: vc@cravendesign.co.uk

THIS DRAWING MUST NOT BE SCALED, ONLY WRITTEN DIMENSIONS MUST BE USE.

© Copyright Craven Design Partnership. Must not be reproduced in part or in whole without written consent.