



MATERIAL SCHEDULE

walls stone
roof slate
windows polyester coated aluminium

1. All materials to be specified in the Bill of Materials (BOM) and to be of a quality suitable for the intended use.
2. All materials to be specified in the Bill of Materials (BOM) and to be of a quality suitable for the intended use.
3. All materials to be specified in the Bill of Materials (BOM) and to be of a quality suitable for the intended use.

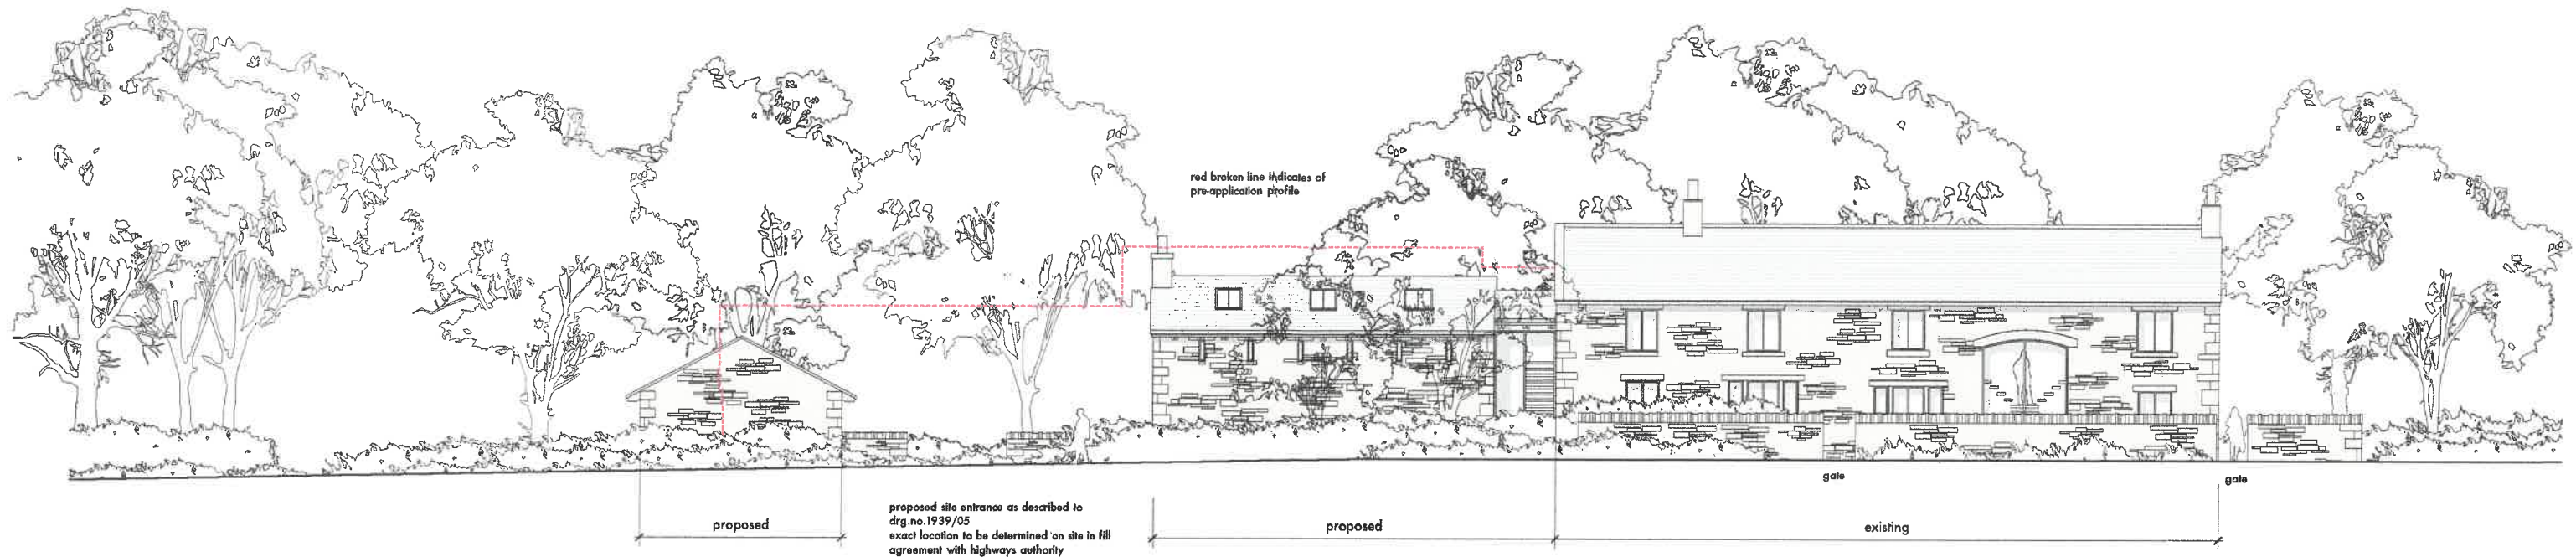

south east elevation

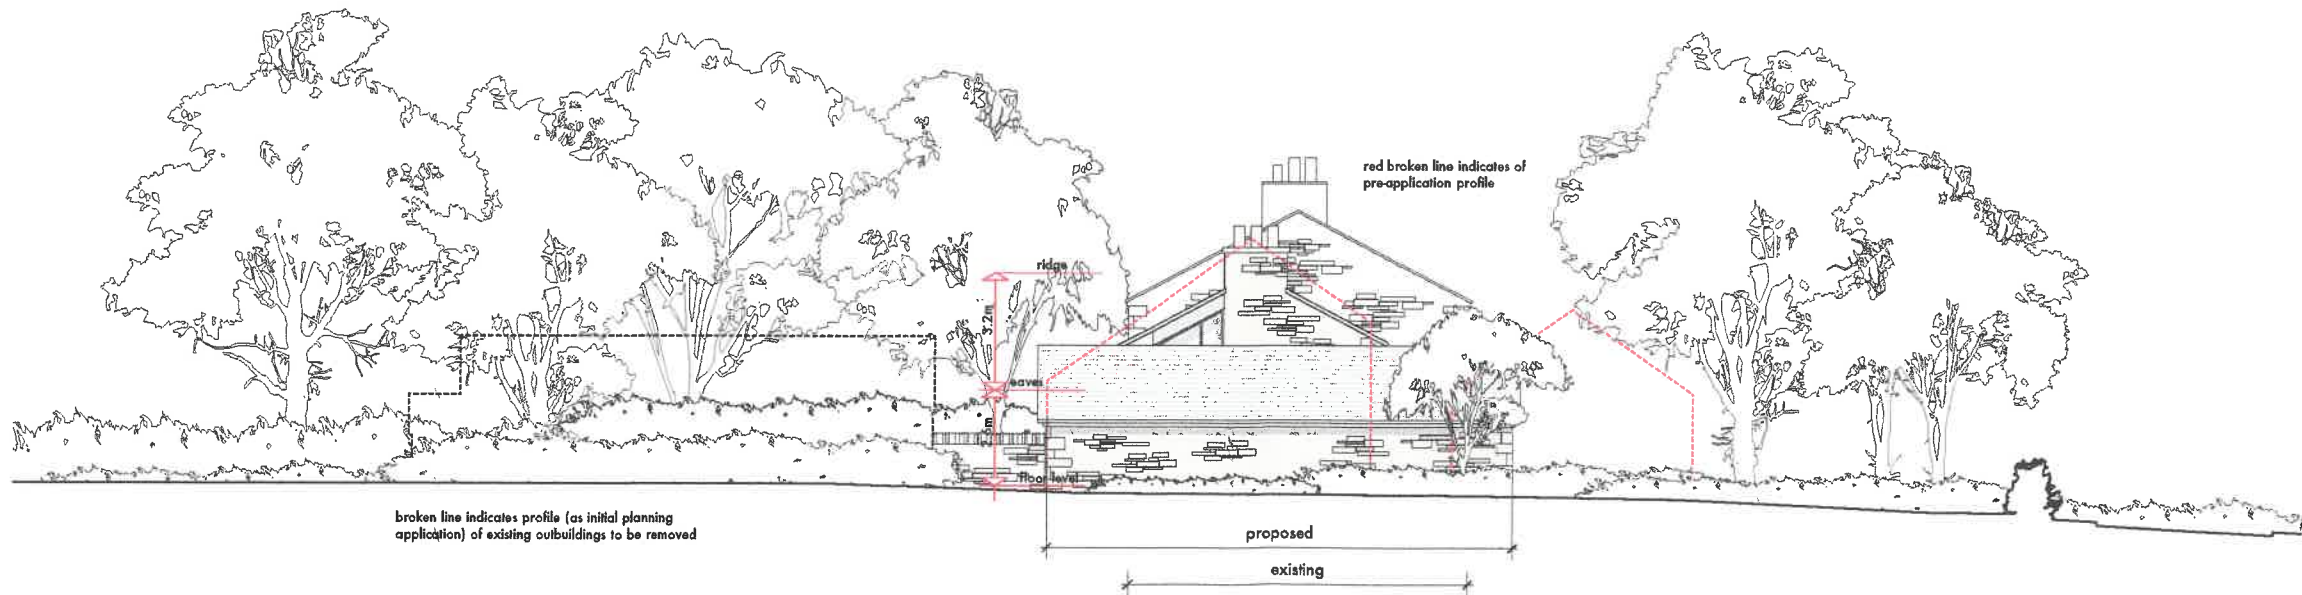

south west elevation

rev.F 17.12.19 plant room omitted
rev.E 10.12.19 entrance amendments
rev.D 04.12.19 planning amendments
rev.C 24.10.19 planning amendments
rev.B 02.09.19 planning application submission
rev.A 07.08.19 family room and garage size

stanton andrews
architects

44 york street
dithersoe
BB7 2DL

t 01200 444490
e mail@stantonandrews.co.uk
w stantonandrews.co.uk

cook farm
further lane mellor

proposed elevations
sheet 1/2

drg.no. 1939 / 06 rev. F
drawn. he date. july 19 scale. 1 to 100 @ A1

0m 10m scale