
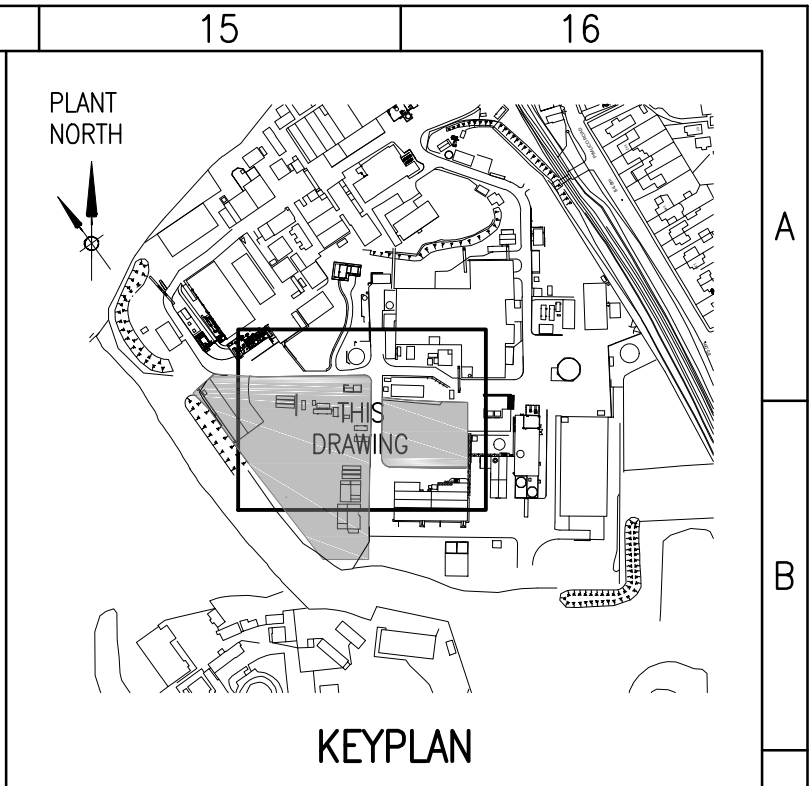


FILE NAME: 16086-??-??-???.dwg

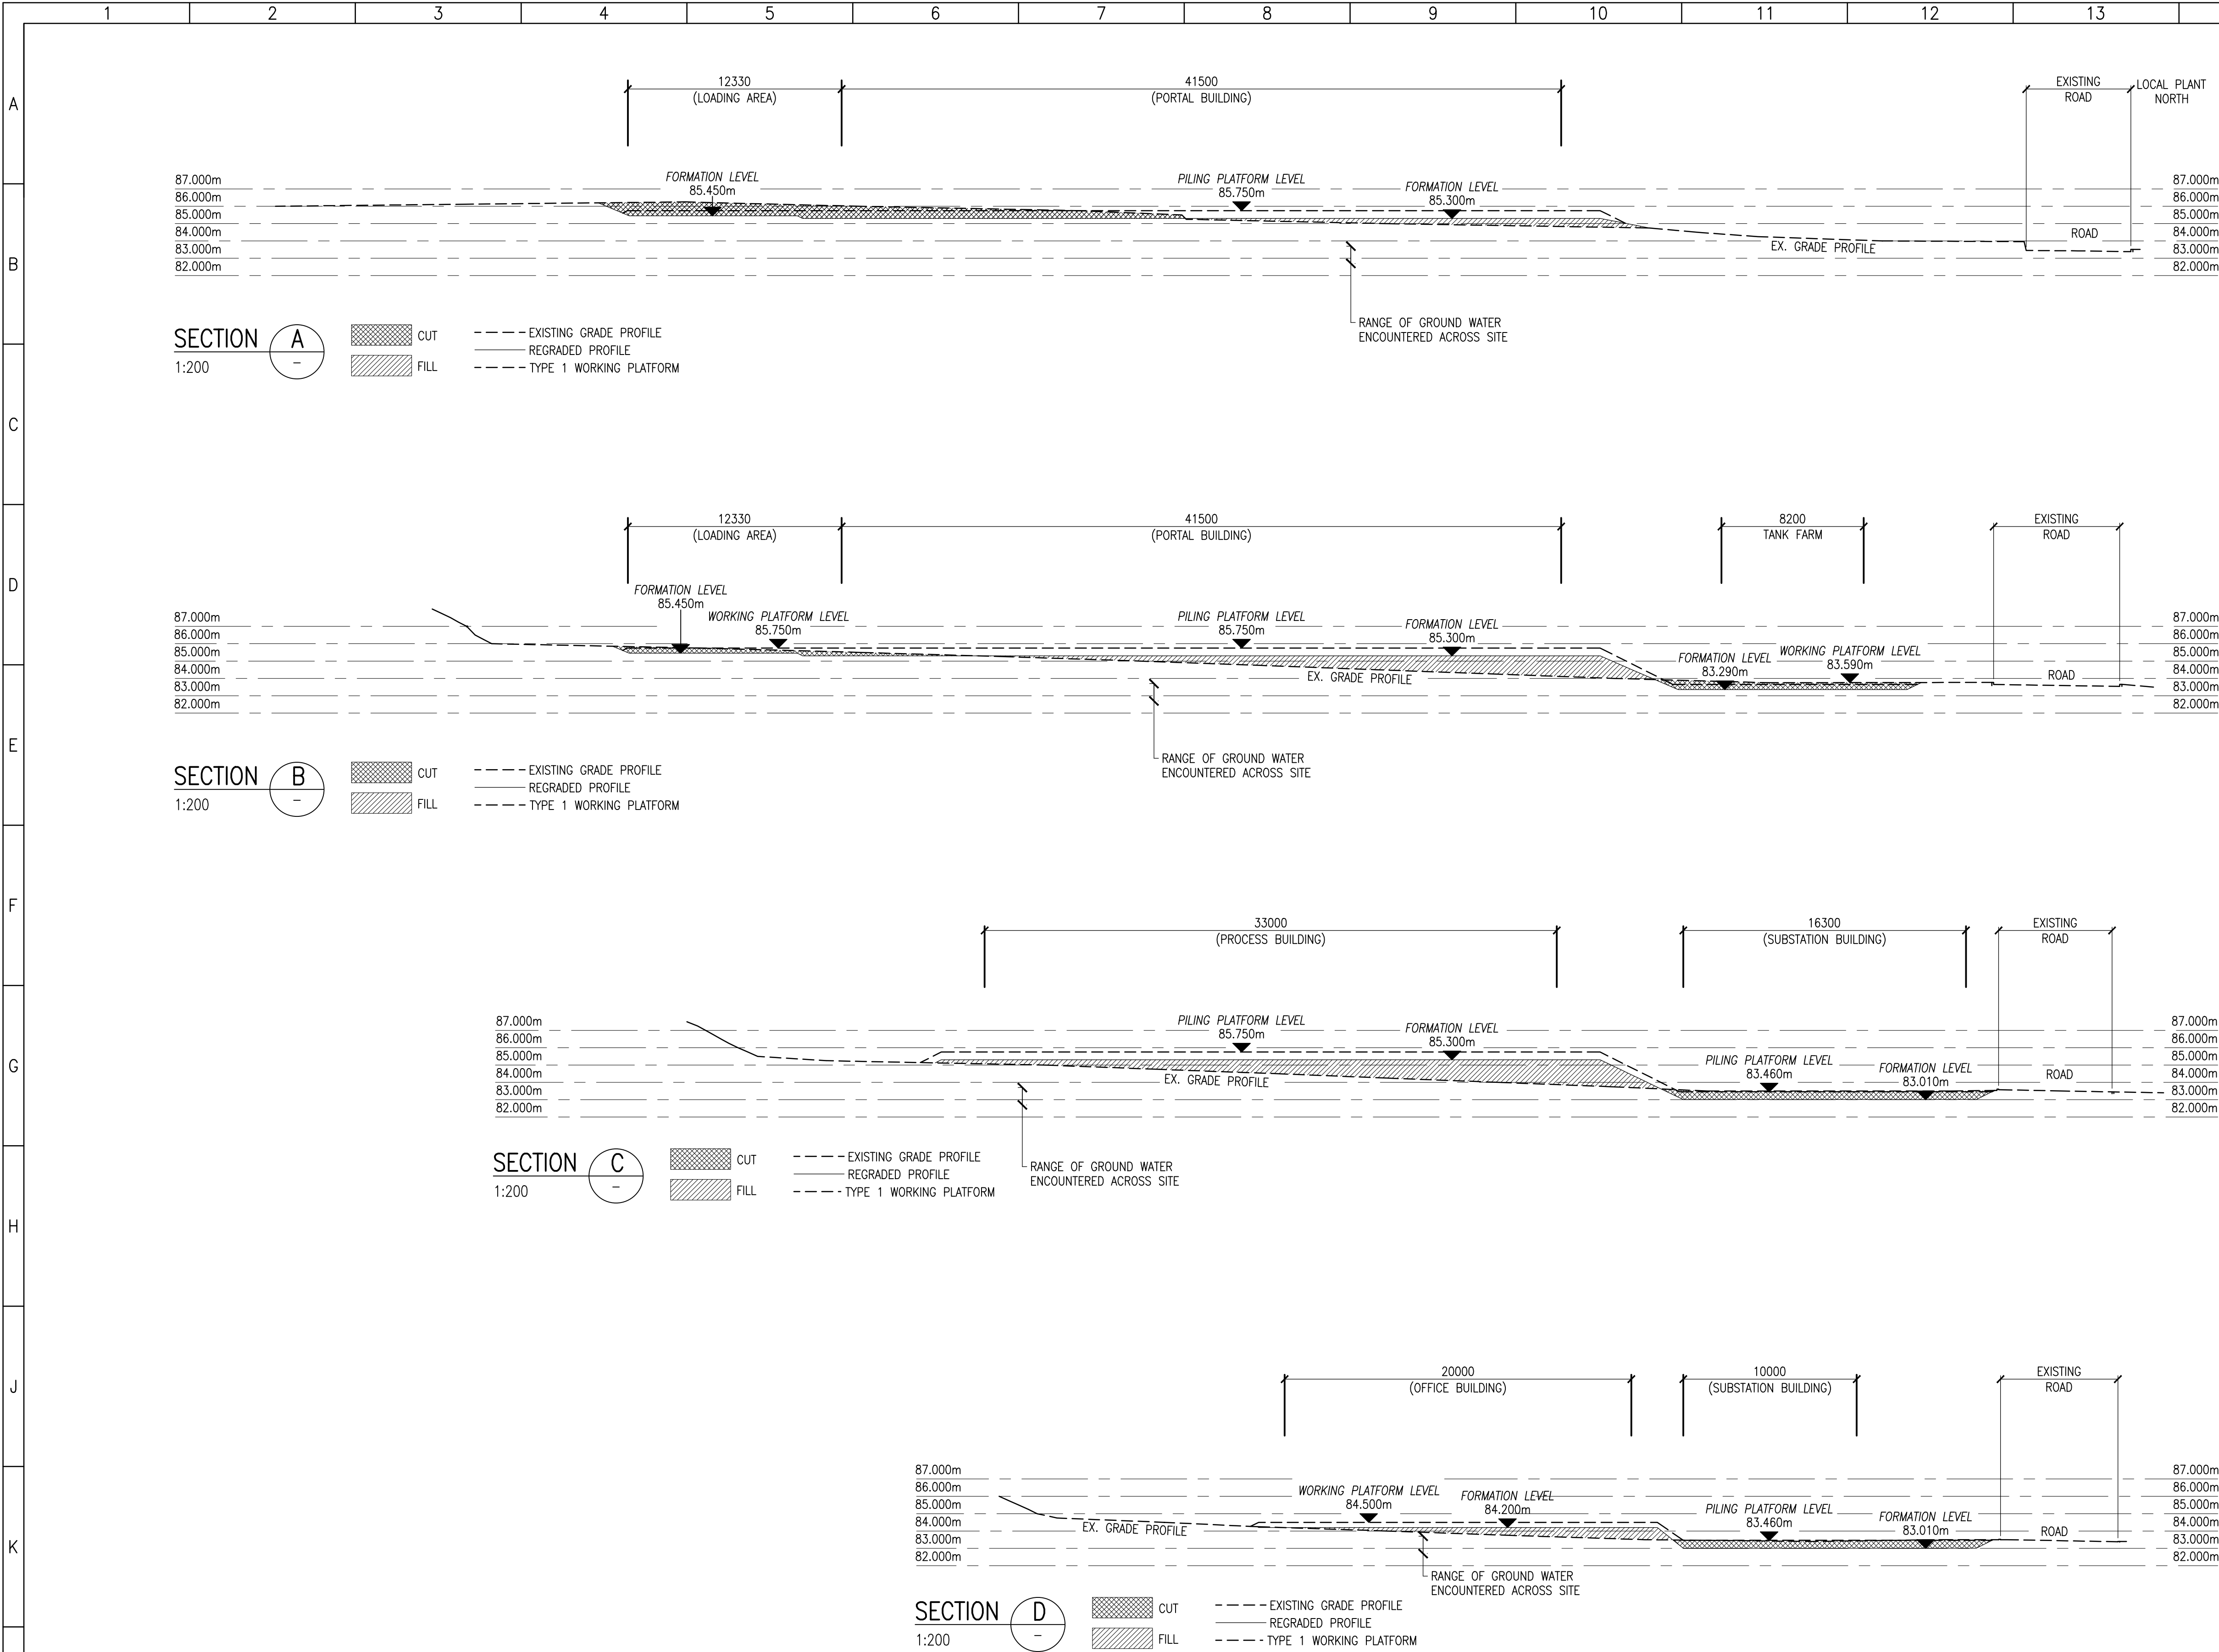

GENERAL NOTES

1 THIS DRAWING TO BE READ IN CONJUNCTION WITH
DRAWING No. 60-SG75-00/C.C220/0010

REFERENCE DRAWINGS	
0010	ENABLING WORKS INITIAL REGRADED SITE PLAN SHOWING SECTION LOCATION
0012	ENABLING WORKS SECTION THROUGH SITE LOOKING WEST
0013	ENABLING WORKS PILING AND WORKING PLATFORMS

COMMERCIALLY
CONFIDENTIAL

JACOBS

JM Johnson Matthey
Inspiring science, enhancing life

														PROJECT			TITLE		
														16086 DEMO DRY CLITHEROE			ENABLING WORKS SECTION THROUGH SITE LOOKING NORTH		
														CAD NO.			DRG NO.		
														60-SG75-00/C.C220/0011.dwg			16086-??-??-???		
																	REV		
																	A		