


Existing Plan



South Elevation

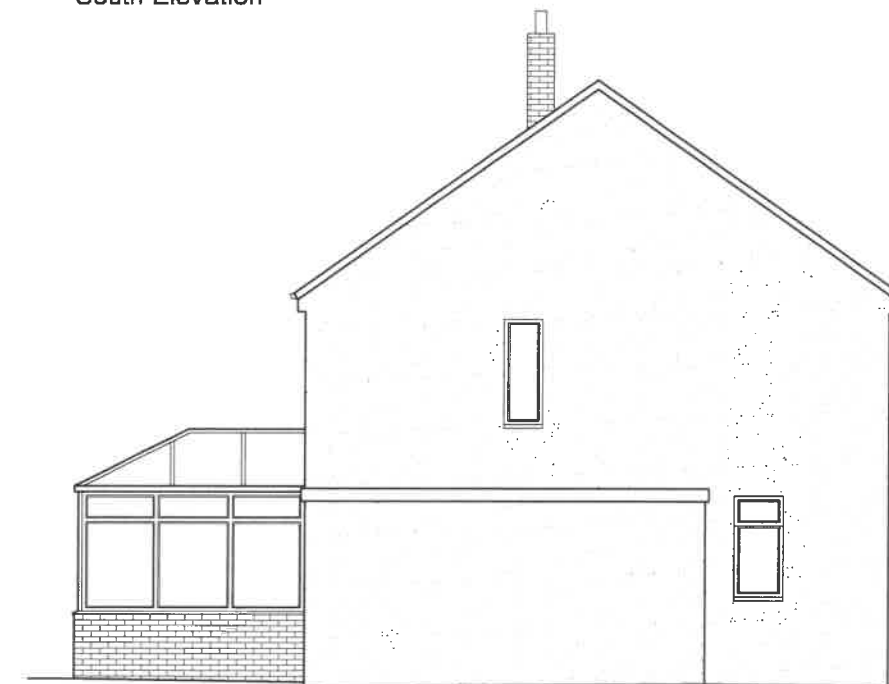

East Elevation

3201908387

Client Mr Scott and Miss Barnes		
Project 23 Queensway Waddington Clitheroe BB7 3HL		
Drawing Title Existing Plan and Elevations		
Scale 1:50/100 @ A3	Date Aug 2019	Drawn LFR
READ DESIGN LTD		
103 - 01		