



PROPOSED GROUND FLOOR PLAN
Scale 1:50

REDUCE WALL LENGTH
RAISE FLOOR (to avoid step down into bedroom)


QUESTIONS:
1 - COMBI BOILER MOVE TO KITCHEN?
2 - GAS METER SITING? CAN IT BE MOVED TO OUTSIDE WALL?

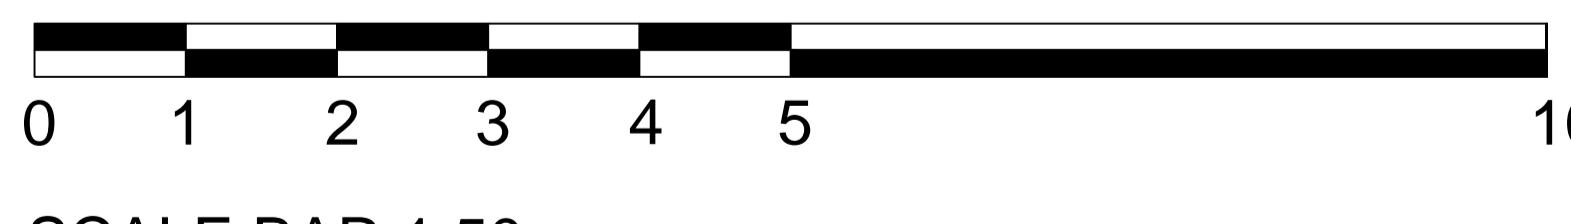


SCALE BAR 1:50

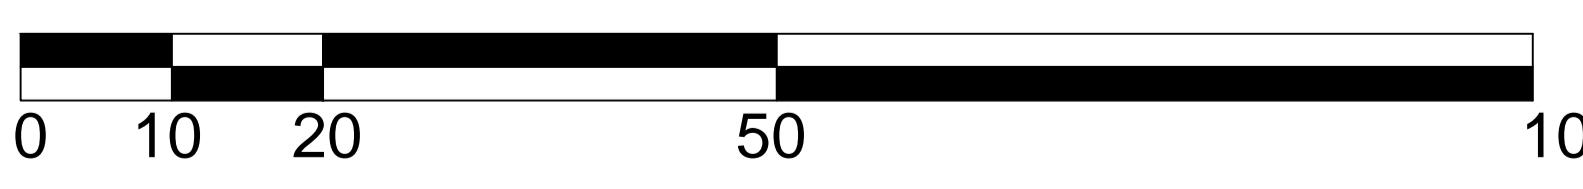


SCALE BAR 1:500

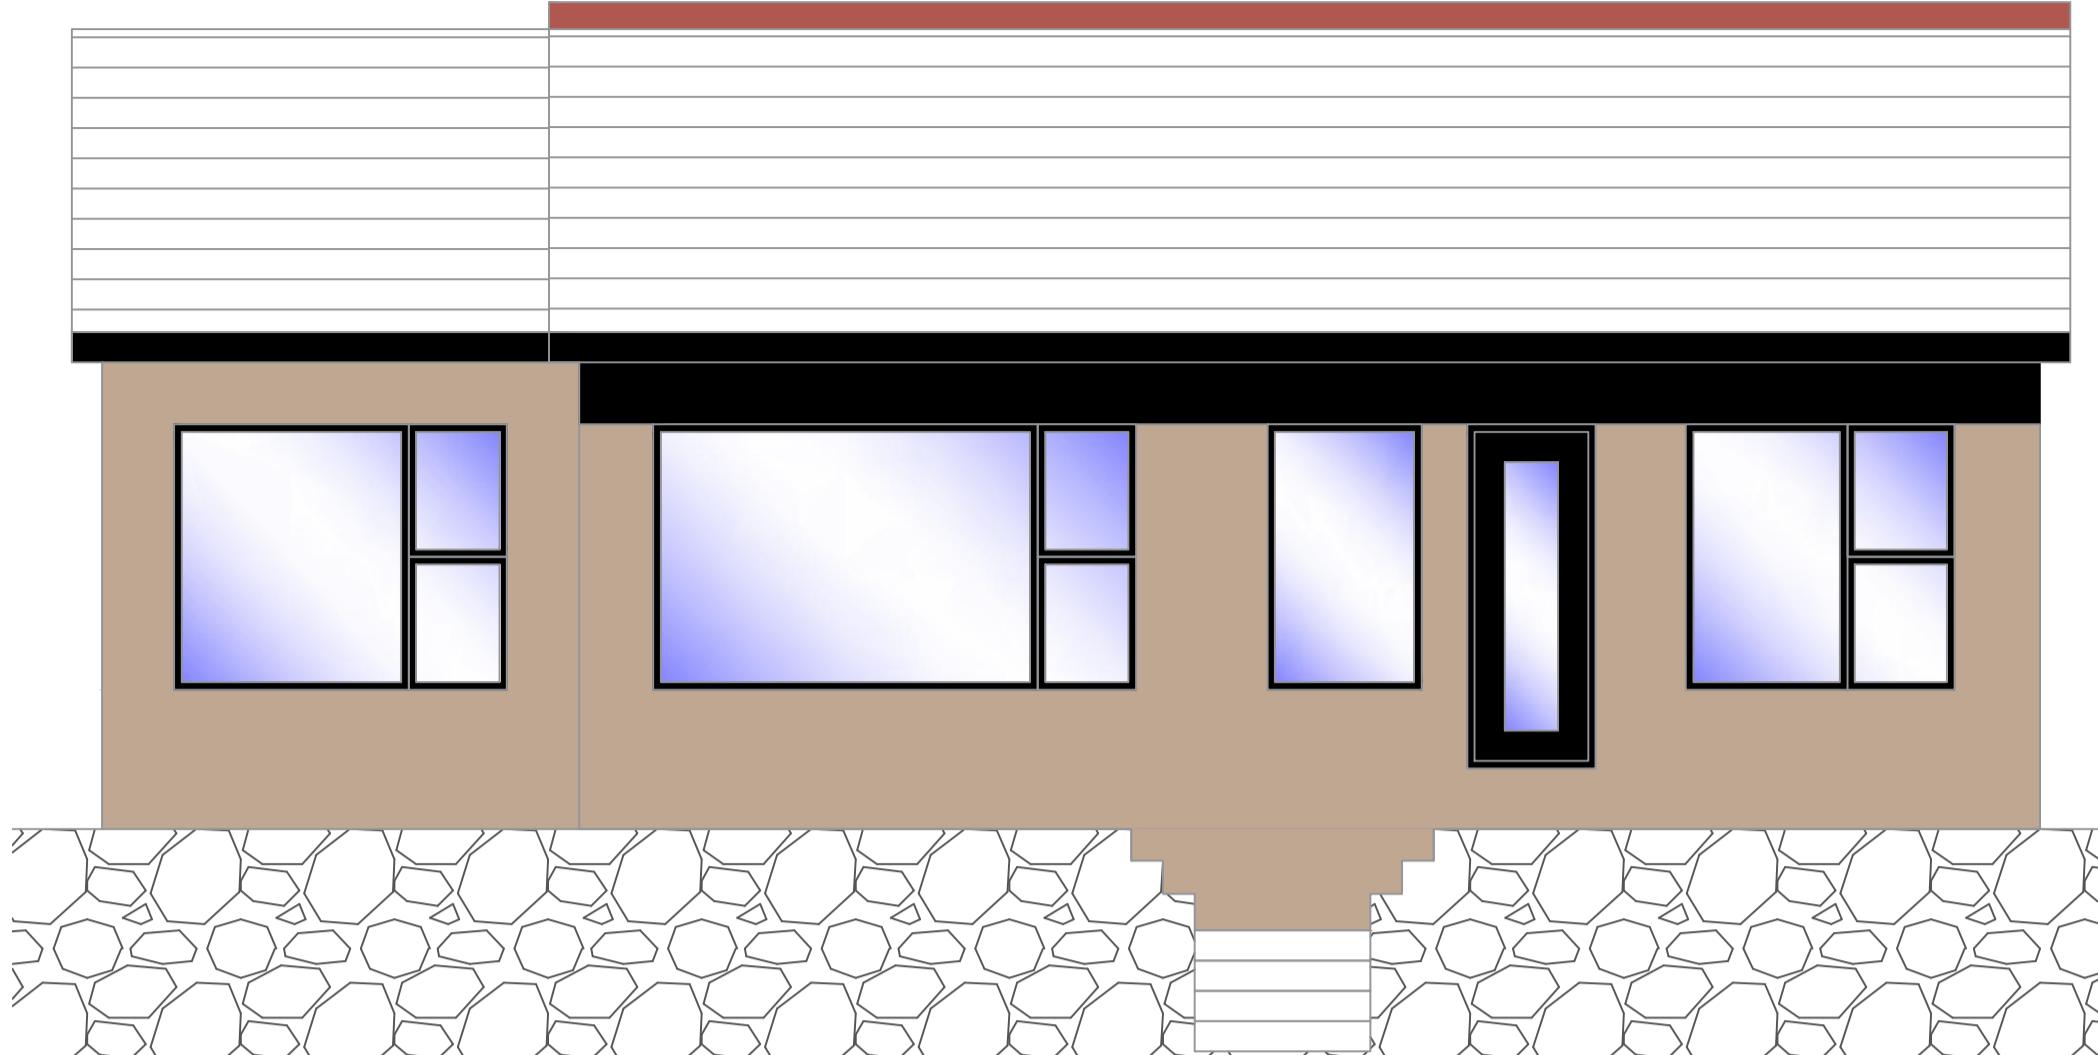

PROPOSED REAR ELEVATION
Scale 1:50

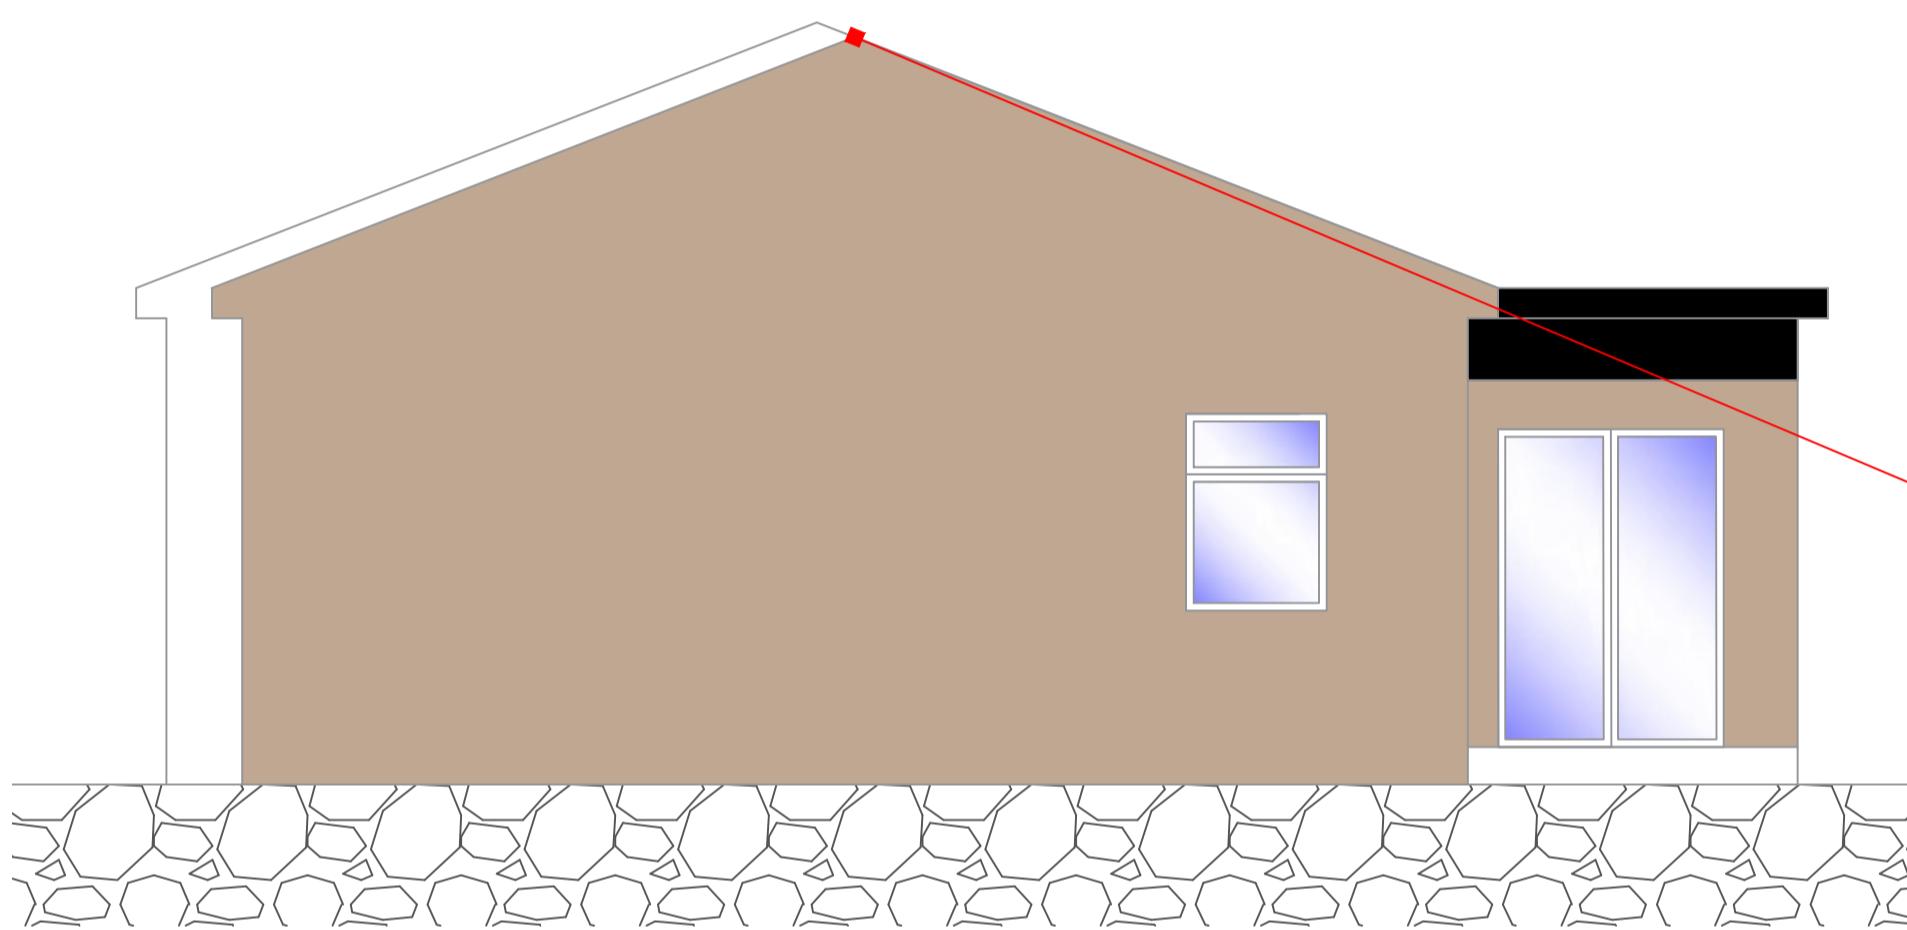

PROPOSED SIDE (W) ELEVATION
Scale 1:50

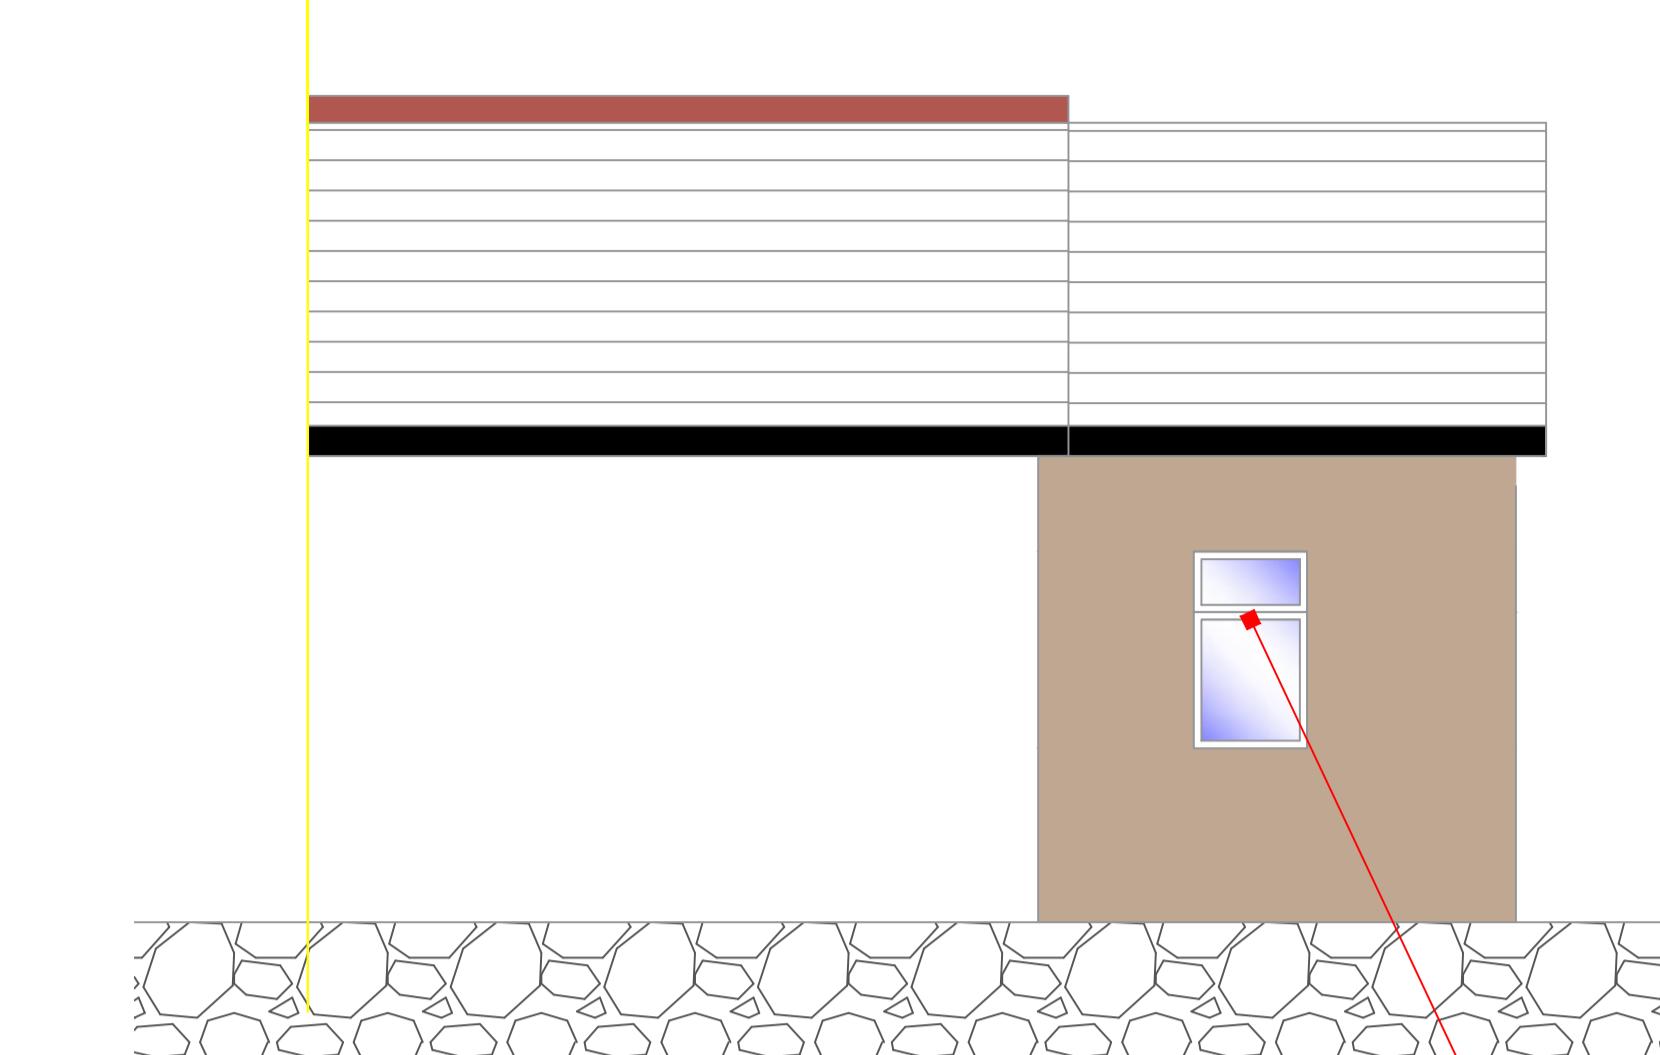

PROPOSED FRONT ELEVATION (partial)
Scale 1:50

PROPOSED OBSCURED GLAZING
FOR ENSUITE

PROPOSED ROOF PITCH TO MATCH
EXISTING AND MATCH RENDERING
TO EXISTING ALSO

PROPOSED 61 RAMSGREVE RD

PROPOSED PARKING TWO CARS



EXISTING LOCATION PLAN
Scale 1:1250

