


material schedule
samples of materials to be made available to local authority on request

walls natural sandstone with dressed stone detailing
roof natural slate
windows polyester powder coated aluminium
rainwater goods cast aluminium, polyester powder coated

'as existing' drawings are based on information provided by others; no measured survey has been undertaken by the architect. the architect accepts no responsibility for any discrepancy between the existing and proposed works and the information provided.
this document is to be read in conjunction with all relevant construction details and specifications.
the drawings are to be used in conjunction with the information provided in the accompanying schedule of materials and specifications.
the drawings are to be used in conjunction with the information provided in the accompanying schedule of materials and specifications.
the drawings are to be used in conjunction with the information provided in the accompanying schedule of materials and specifications.



A - south elevation - from entrance

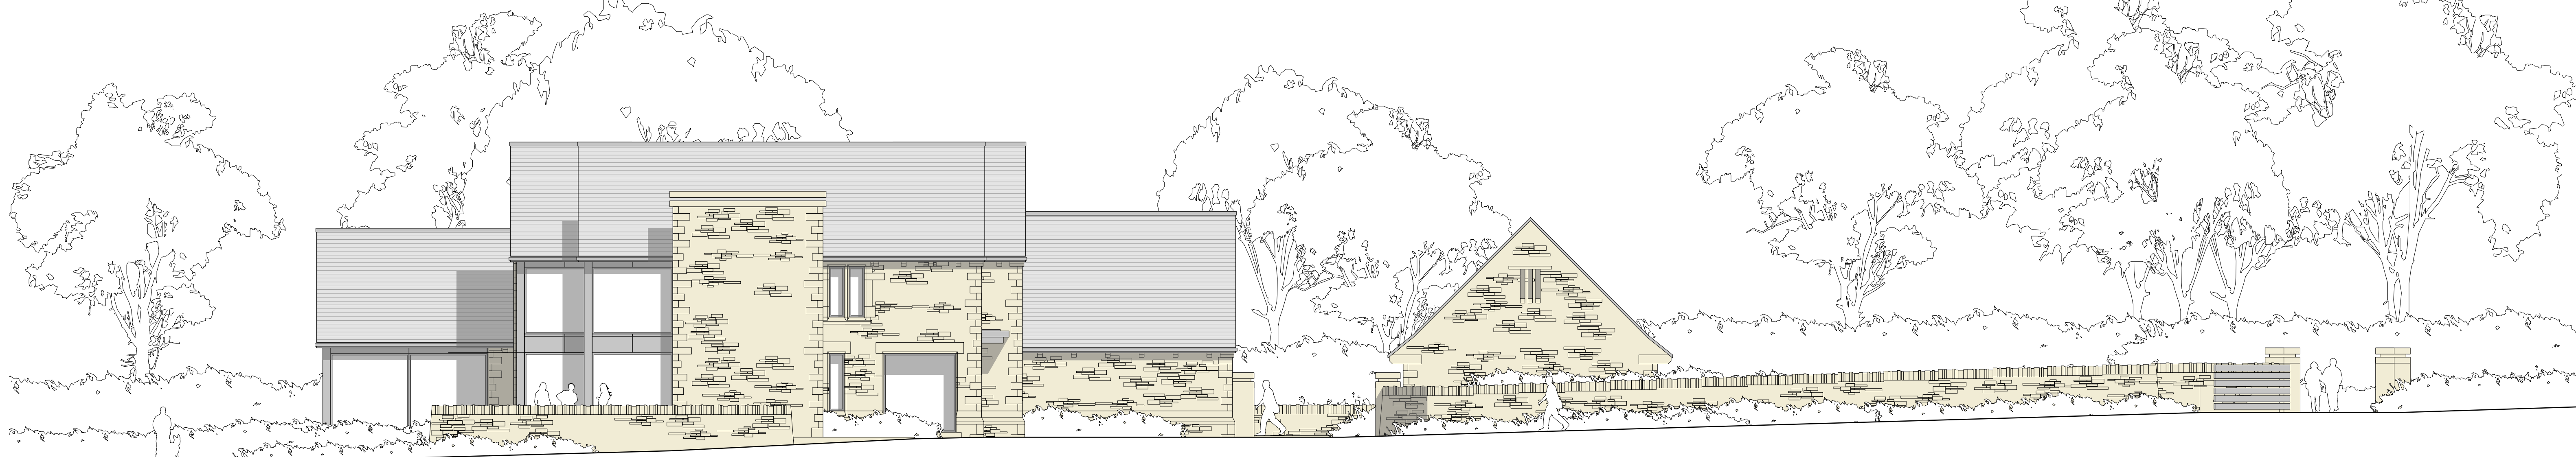

B - west elevation



C - south elevation - within site

broken line indicates profile of garden store to foreground - as illustrated to 'south elevation - from entrance' above

0m 10m scale

rev.A 05.09.19 planning application
stanton andrews
architects
44 york street
clitheroe
BB7 2DL
t 01200 444490
e mail@stantonandrews.co.uk
w stantonandrews.co.uk

greenacre
wiswell

south and west
elevations

drg.no. 1921 / 52 rev. A
drawn. na date. aug.19 scale. 1:100 @ A1