
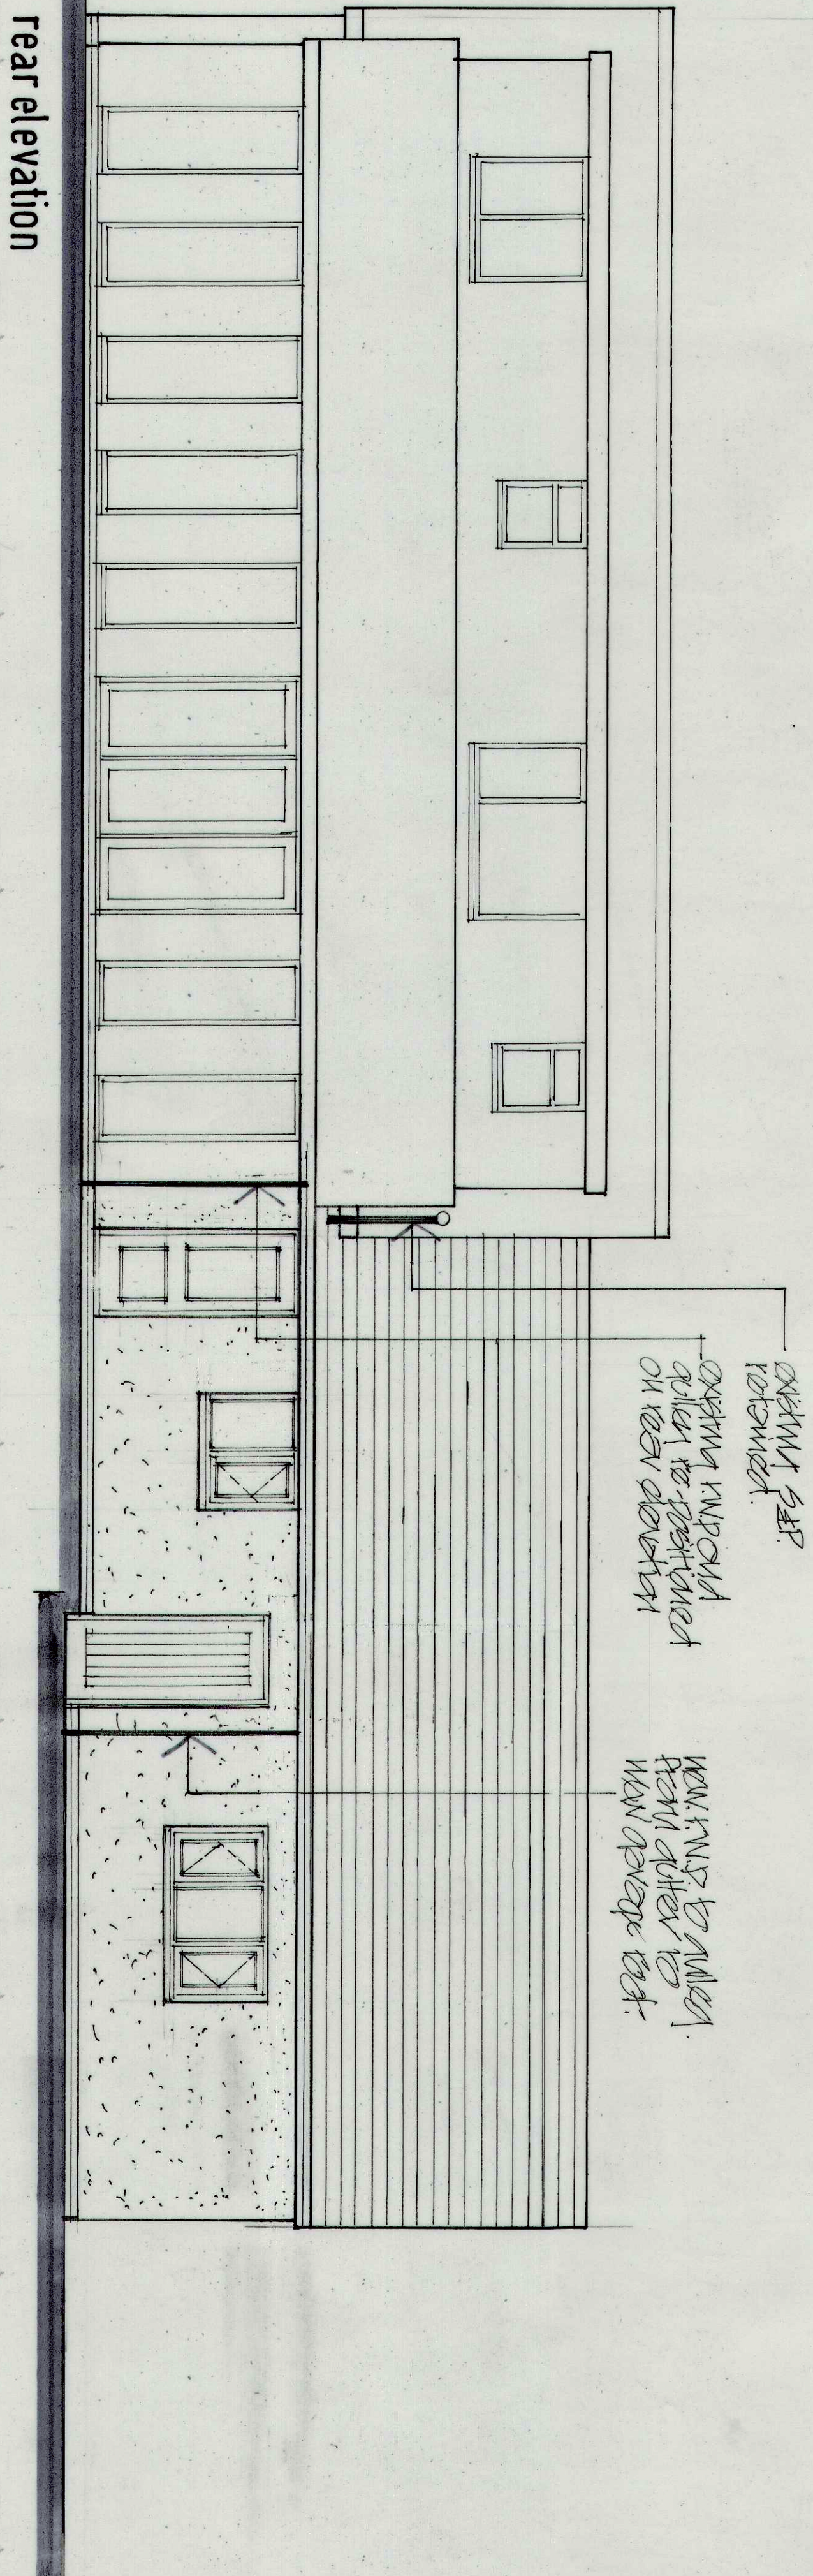


front elevation

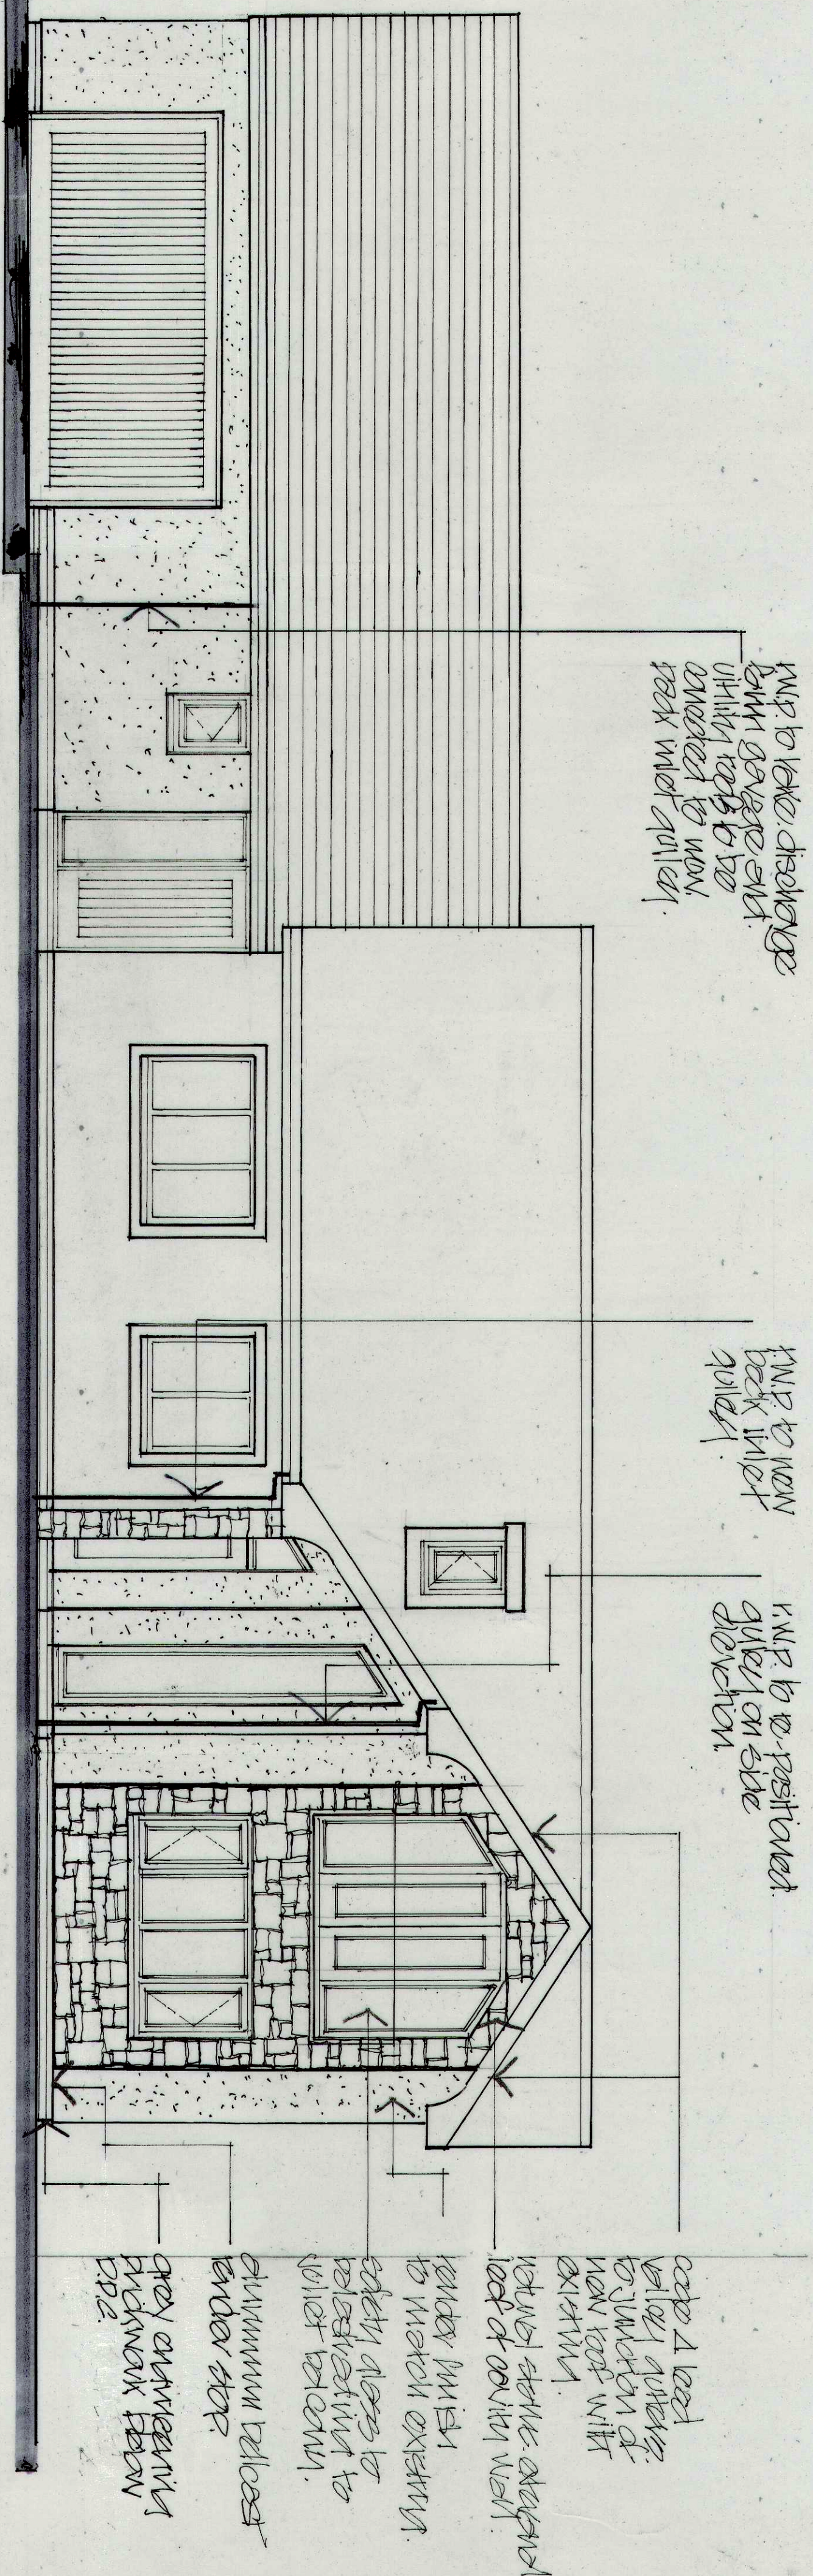

rear elevation

Project

Proposed alterations and extensions.

Clare Cottage
Nightfield Lane,
Balderstone.

Client

Mr. and Mrs. J. Moodie.

Drawing

Proposed Front and Rear Elevations

CHARCHRIS DESIGN
CONSULTANCY
26 Redwood Avenue,
LEYLAND,
PR25 1RN

Tel. 01257 208822
Mob. 07521 930117

Scale

1: 50

Date

May, 2019.

Drawing no.

19.03.06

Rev.

A