



**NOTES**  
 THIS DRAWING IS TO BE READ IN CONJUNCTION WITH ALL OTHER DRAWINGS FOR THIS PROJECT.  
 ALL LEVELS AND DIMENSIONS ARE TO BE CHECKED ON SITE BY THE CONTRACTOR, PRIOR TO  
 PLACING ORDERS OR COMMENCING ANY OF THE RELEVANT WORKS.  
 ALL DIMENSIONS ARE IN MILLIMETRES UNLESS STATED OTHERWISE.  
 ANY DISCREPANCIES BETWEEN THE INFORMATION SHOWN ON THE PLAN AND THAT FOUND ON  
 SITE ARE TO BE REPORTED TO THE DESIGNER IMMEDIATELY.

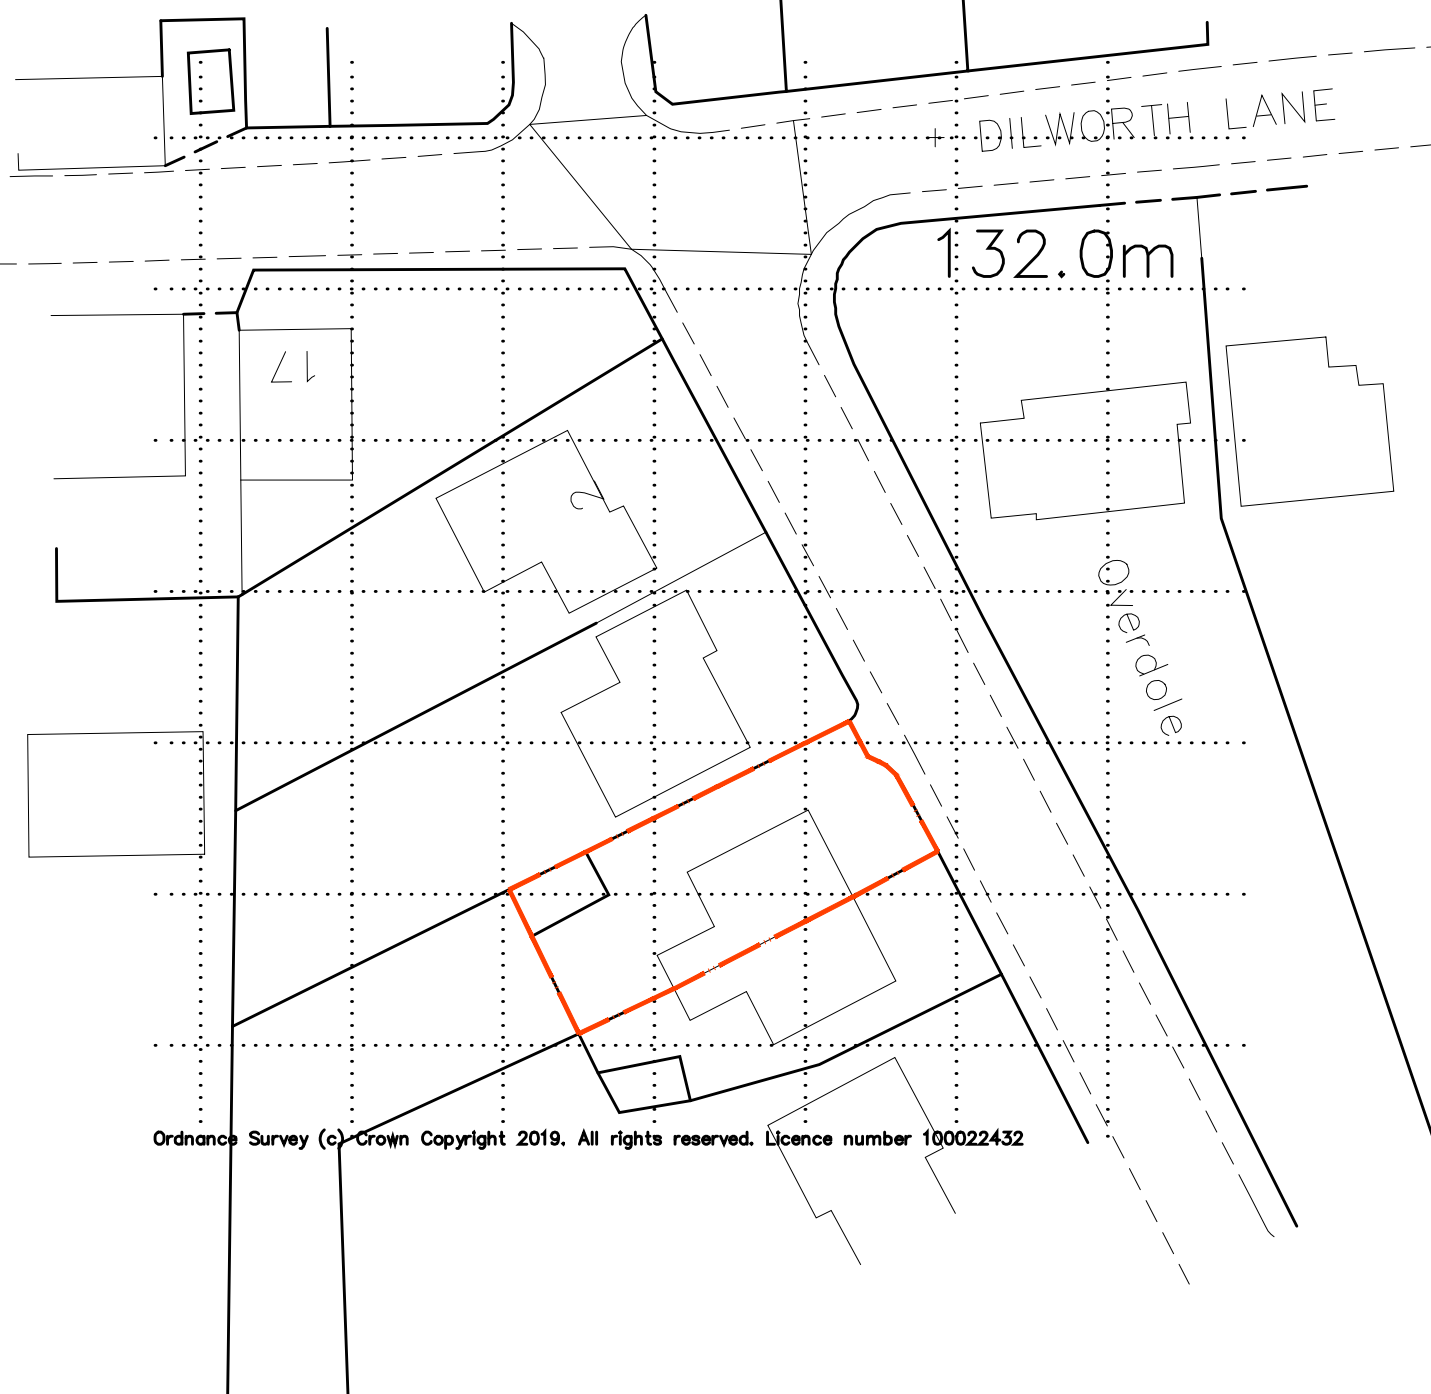

Ordnance Survey (c) Crown Copyright 2019. All rights reserved. Licence number 100022432

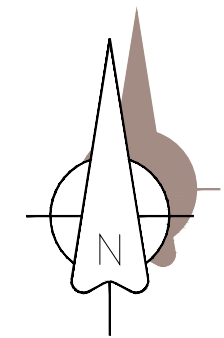

Rev.	Date	Description
------	------	-------------

**A.L.H. Design Services**  
 Barley Cottage, Brewery Street, Longridge, Lancs  
 PR3 3NB, Tel & Fax : (01772) 785719

**Client**  
 Mr M. Parkin,  
 6 Calfcote Lane,  
 Longridge,  
 Lancs,  
 PR3 3SS

**Job/Scheme Title**  
 SINGLE STOREY REAR  
 EXTENSION AND ATTACHED  
 GARAGE AND INTERNAL  
 ALTERATIONS

**Drawing Title**  
 EXISTING SITE PLAN

Job/Scheme Number		Drawing Number	
0 5 7 3 / 9 3		Drawing No 0 3 A	
Scale	Date	Drawn	Checked
1 / 500	Sept 19	a.t.l-h.	