



NOTES
 THIS DRAWING IS TO BE READ IN CONJUNCTION WITH ALL OTHER DRAWINGS FOR THIS PROJECT.
 ALL LEVELS AND DIMENSIONS ARE TO BE CHECKED ON SITE BY THE CONTRACTOR, PRIOR TO
 PLACING ORDERS OR COMMENCING ANY OF THE RELEVANT WORKS.
 ALL DIMENSIONS ARE IN MILLIMETRES UNLESS STATED OTHERWISE.
 ANY DISCREPANCIES BETWEEN THE INFORMATION SHOWN ON THE PLAN AND THAT FOUND ON
 SITE ARE TO BE REPORTED TO THE DESIGNER IMMEDIATELY.

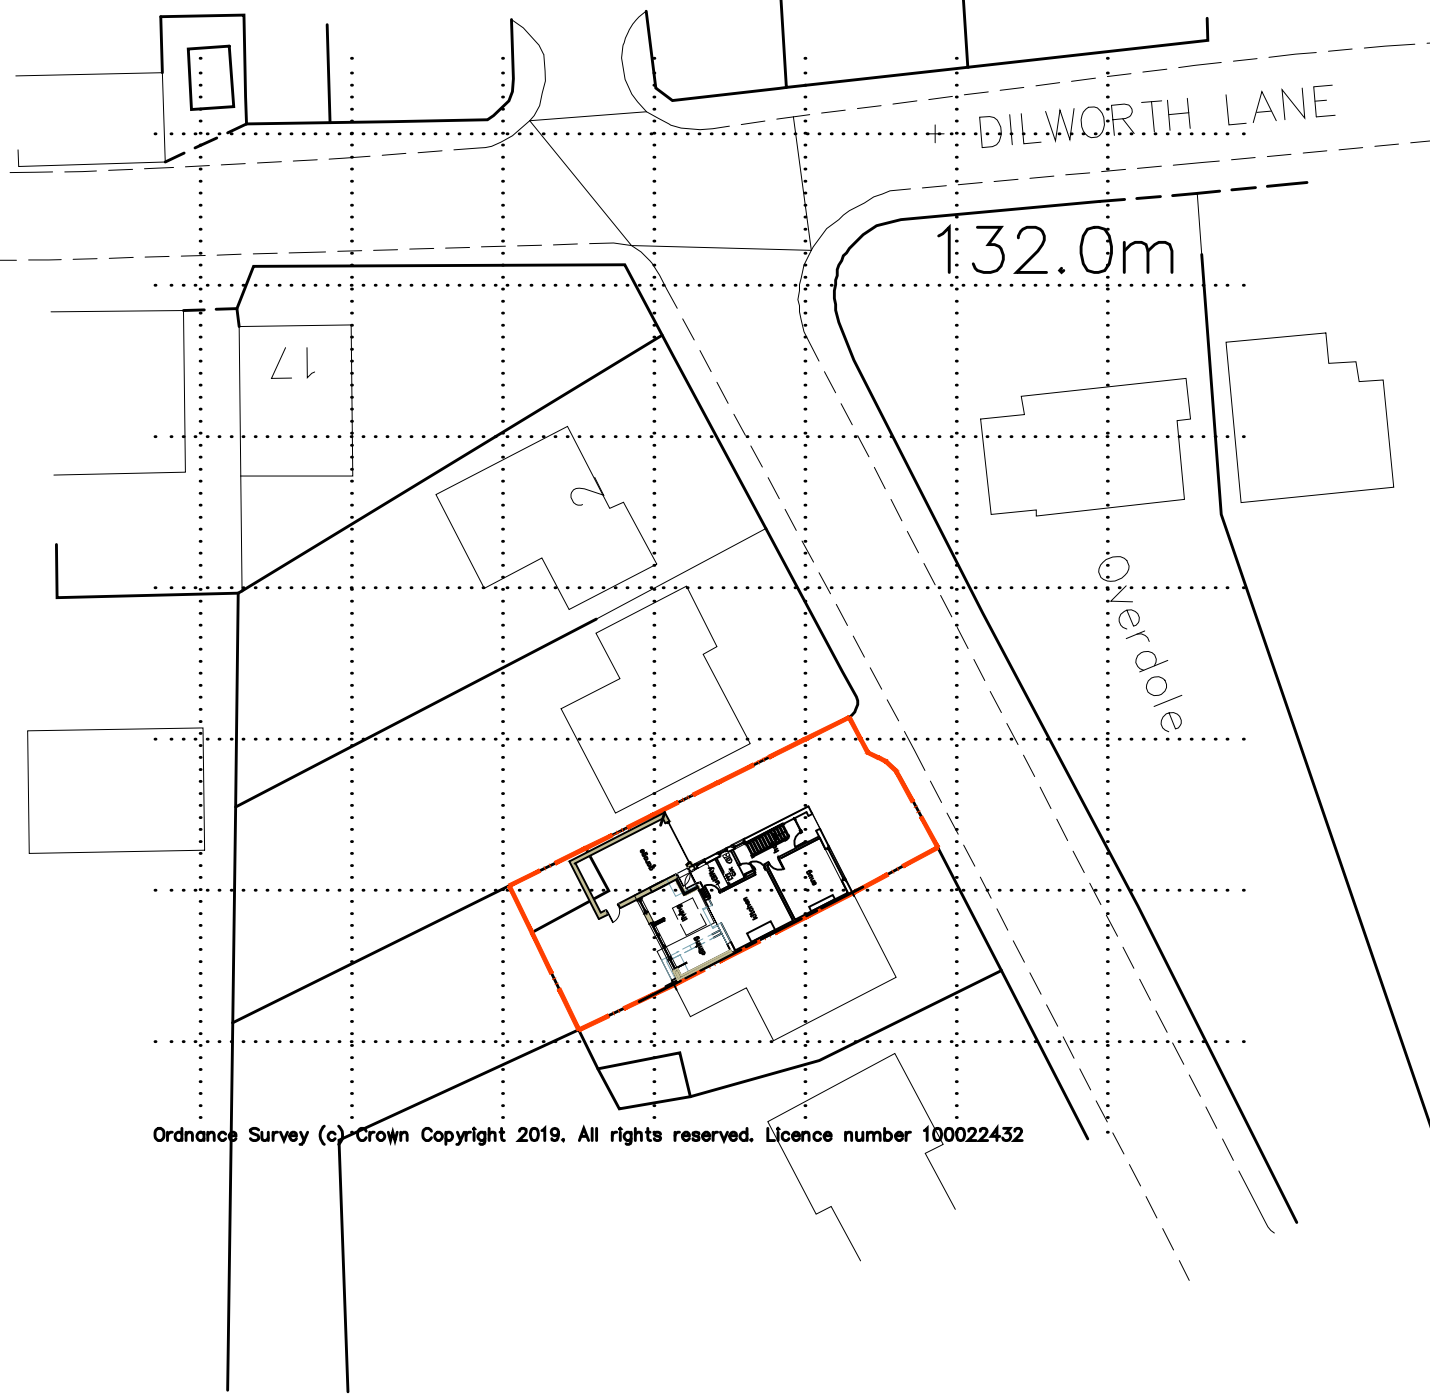

Ordnance Survey (c) Crown Copyright 2019. All rights reserved. Licence number 100022432

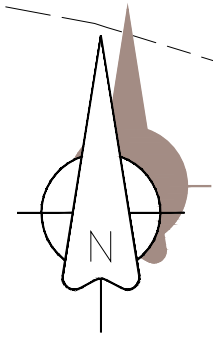

Rev.	Date	Description
------	------	-------------

A.L.H. Design Services
 Barley Cottage, Brewery Street, Longridge, Lancs
 PR3 3NB, Tel & Fax : (01772) 785719

Client

Mr M. Parkin,
 6 Calfcote Lane,
 Longridge,
 Lancs,
 PR3 3SS

Job/Scheme Title

SINGLE STOREY REAR
 EXTENSION AND ATTACHED
 GARAGE AND INTERNAL
 ALTERATIONS

Drawing Title

PROPOSED SITE PLAN

Job/Scheme Number		Drawing Number	
0573/93		Drawing No 10A	
Scale	Date	Drawn	Checked
1/500	Sept 19	a.t.l-h.	