


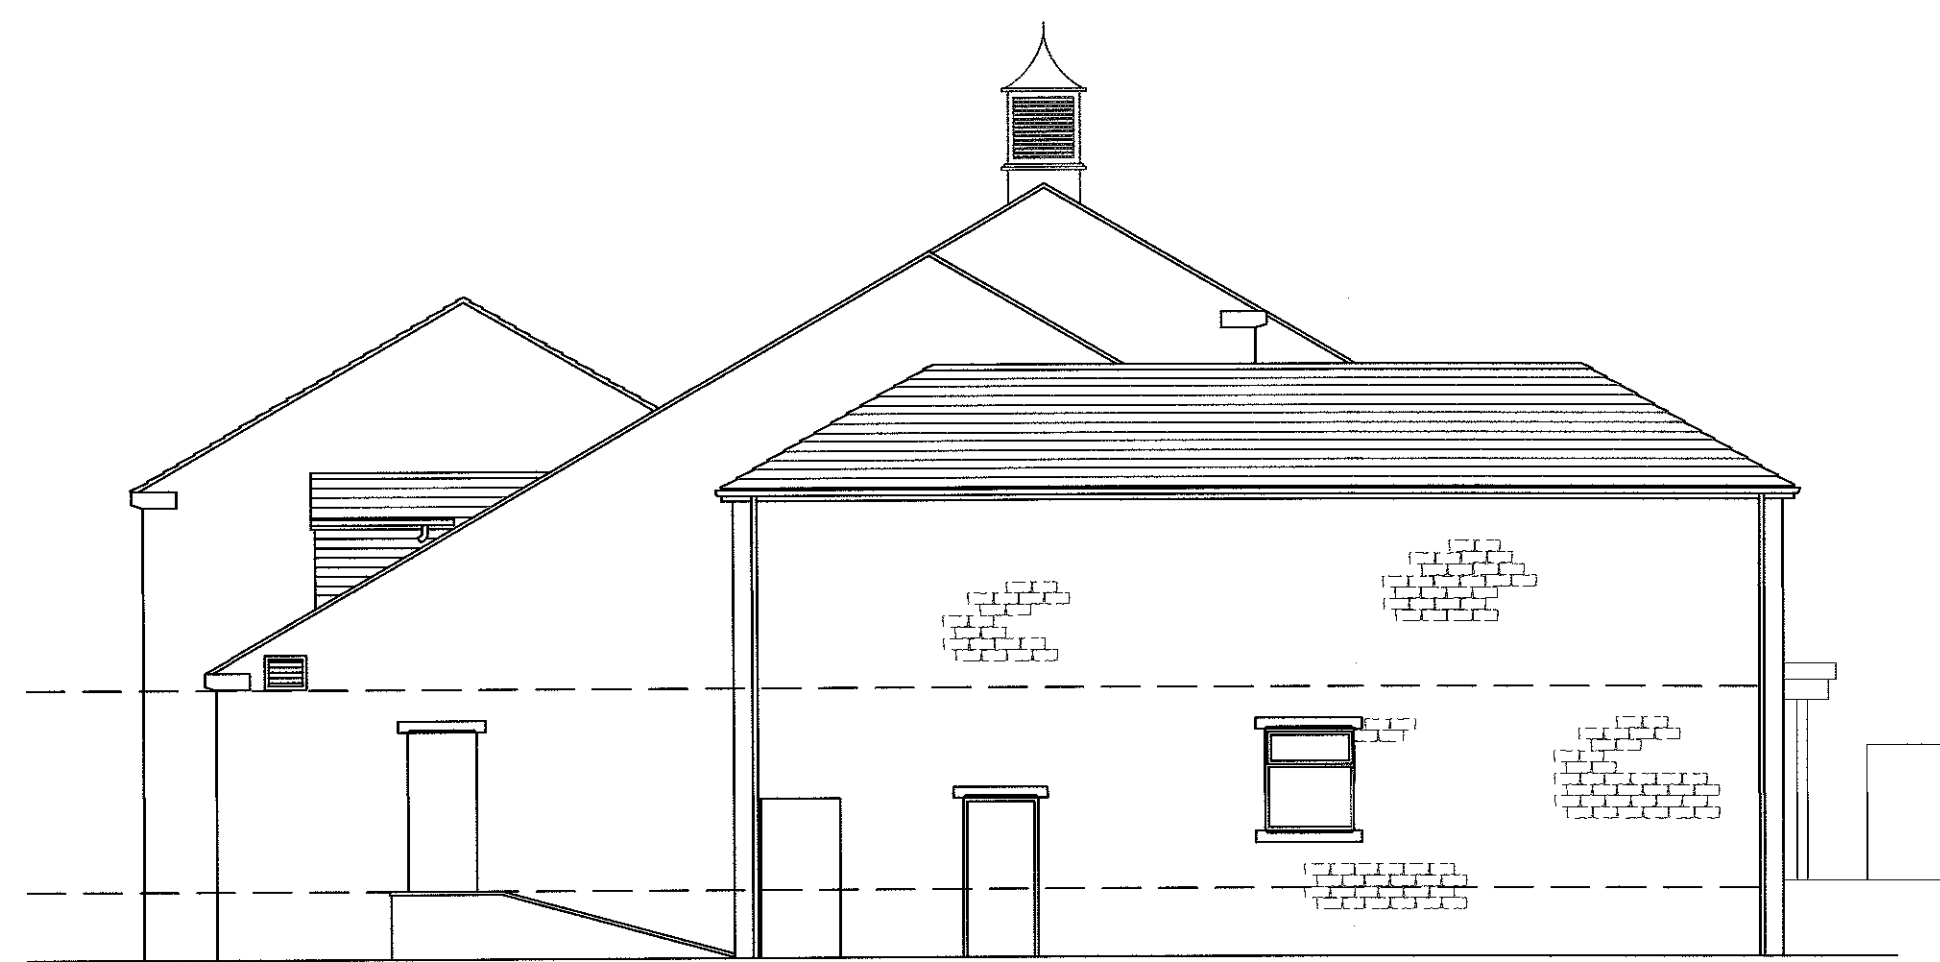


PROPOSED NORTH EAST ELEVATION




PROPOSED SOUTH WEST ELEVATION



PROPOSED NORTH WEST ELEVATION

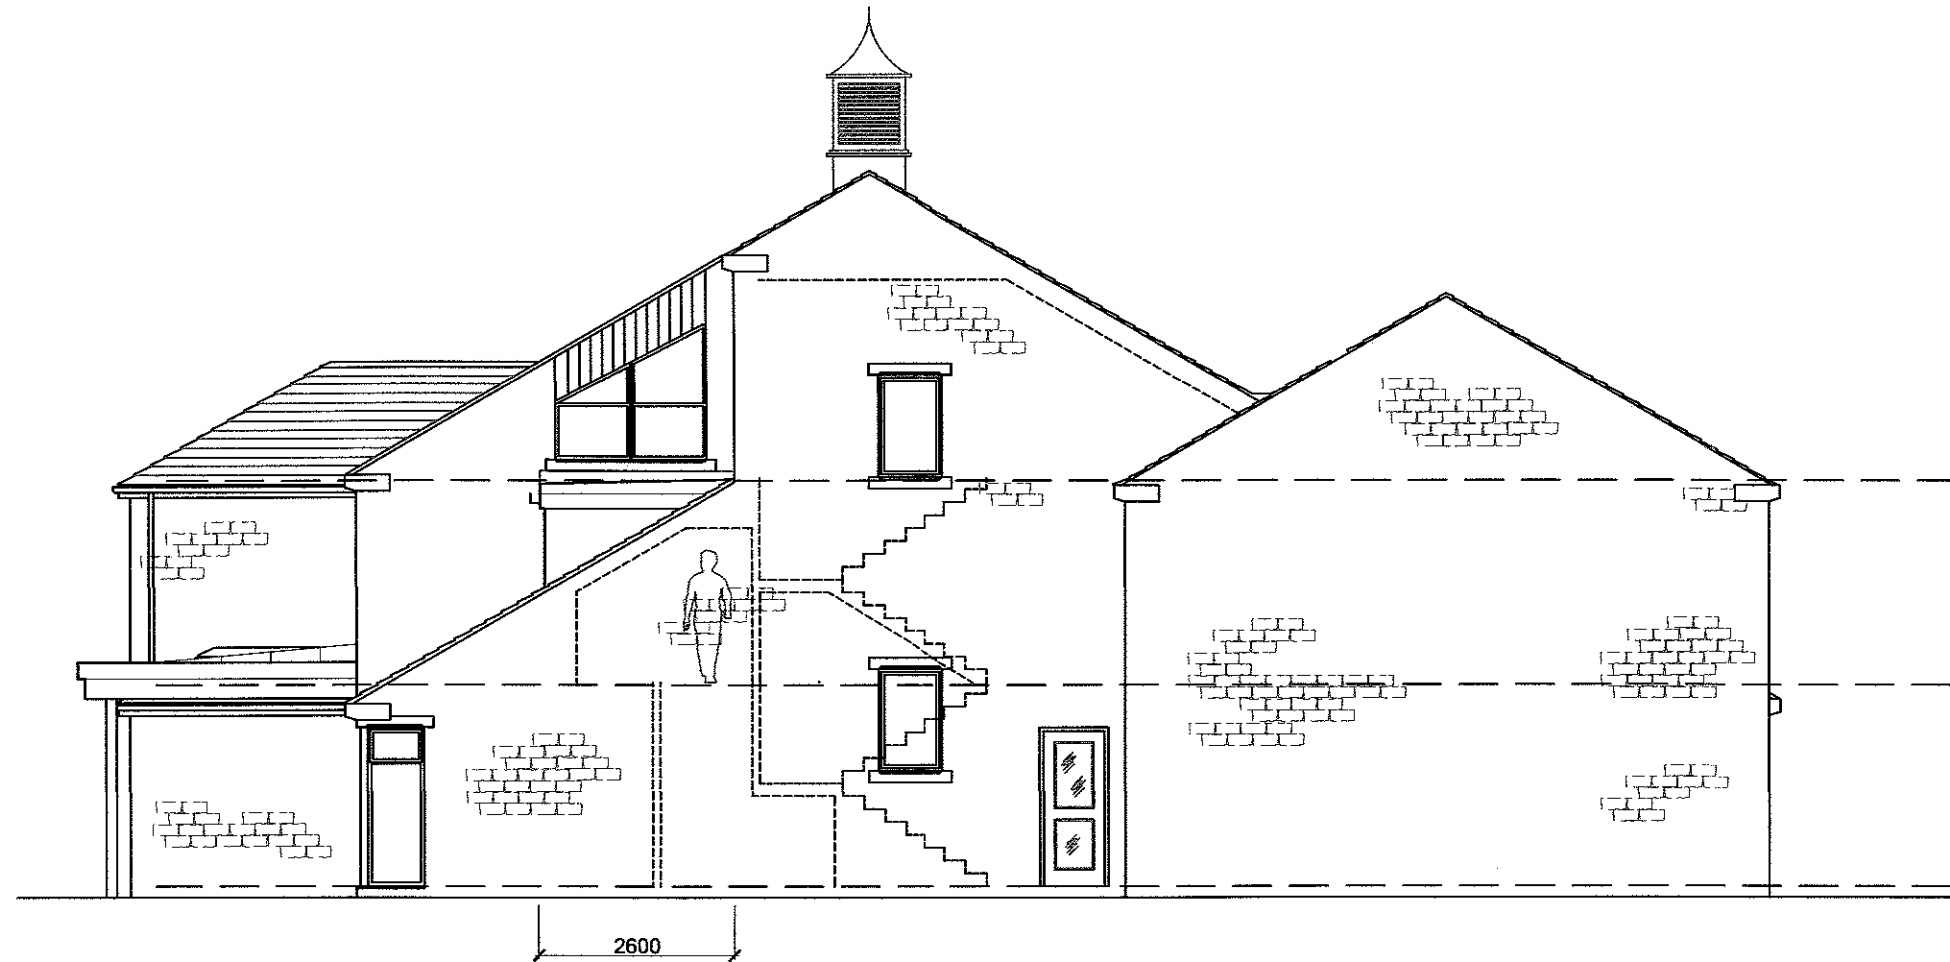

PROPOSED SOUTH EAST ELEVATION

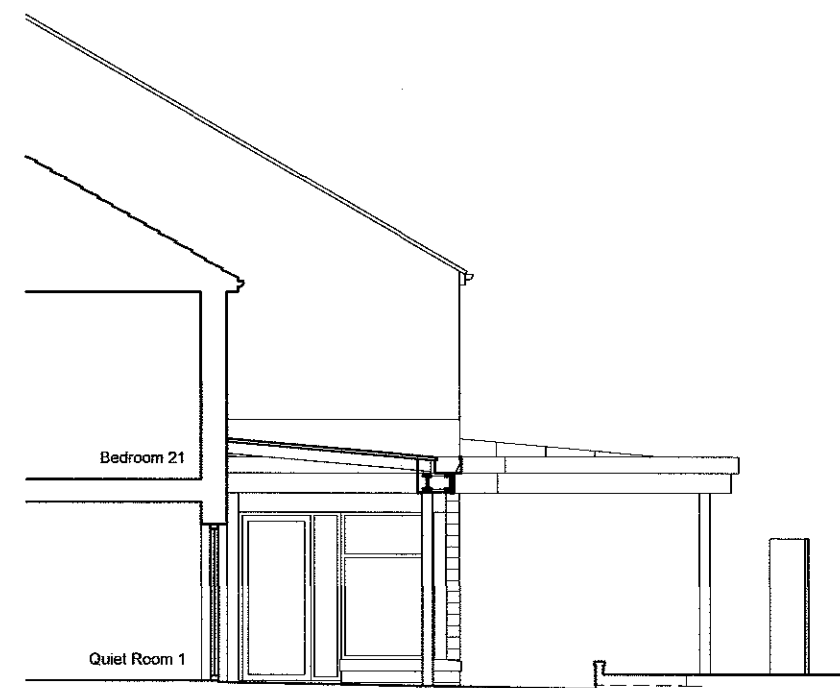

PROPOSED SECTION M-M

320190904P

REVISIONS:

Rev C - Scheme revised. - 26.09.2019 - NE

Client
Abbeyfield Lancashire Extra Care Society

Job Title
Proposed Extension and Alterations to:
Abbeyfield House
Union Street
Low Moor
Clitheroe
BB7 2NH

Drawing Title
Proposed Elevations

Scale
1:100 @ A1

Date
Sept 2019

Drawn
NE

SUNDERLAND PEACOCK ARCHITECTS
SUNDERLAND PEACOCK & ASSOCIATES LTD.
HAZELMER, PIM LEO ROAD, CLITHEROE
LANCASHIRE, BB7 2AG
T 01200 420178 F 01200 420288
E info@sunderlandpeacock.com
www.sunderlandpeacock.com

5493 - 08 Rev C