


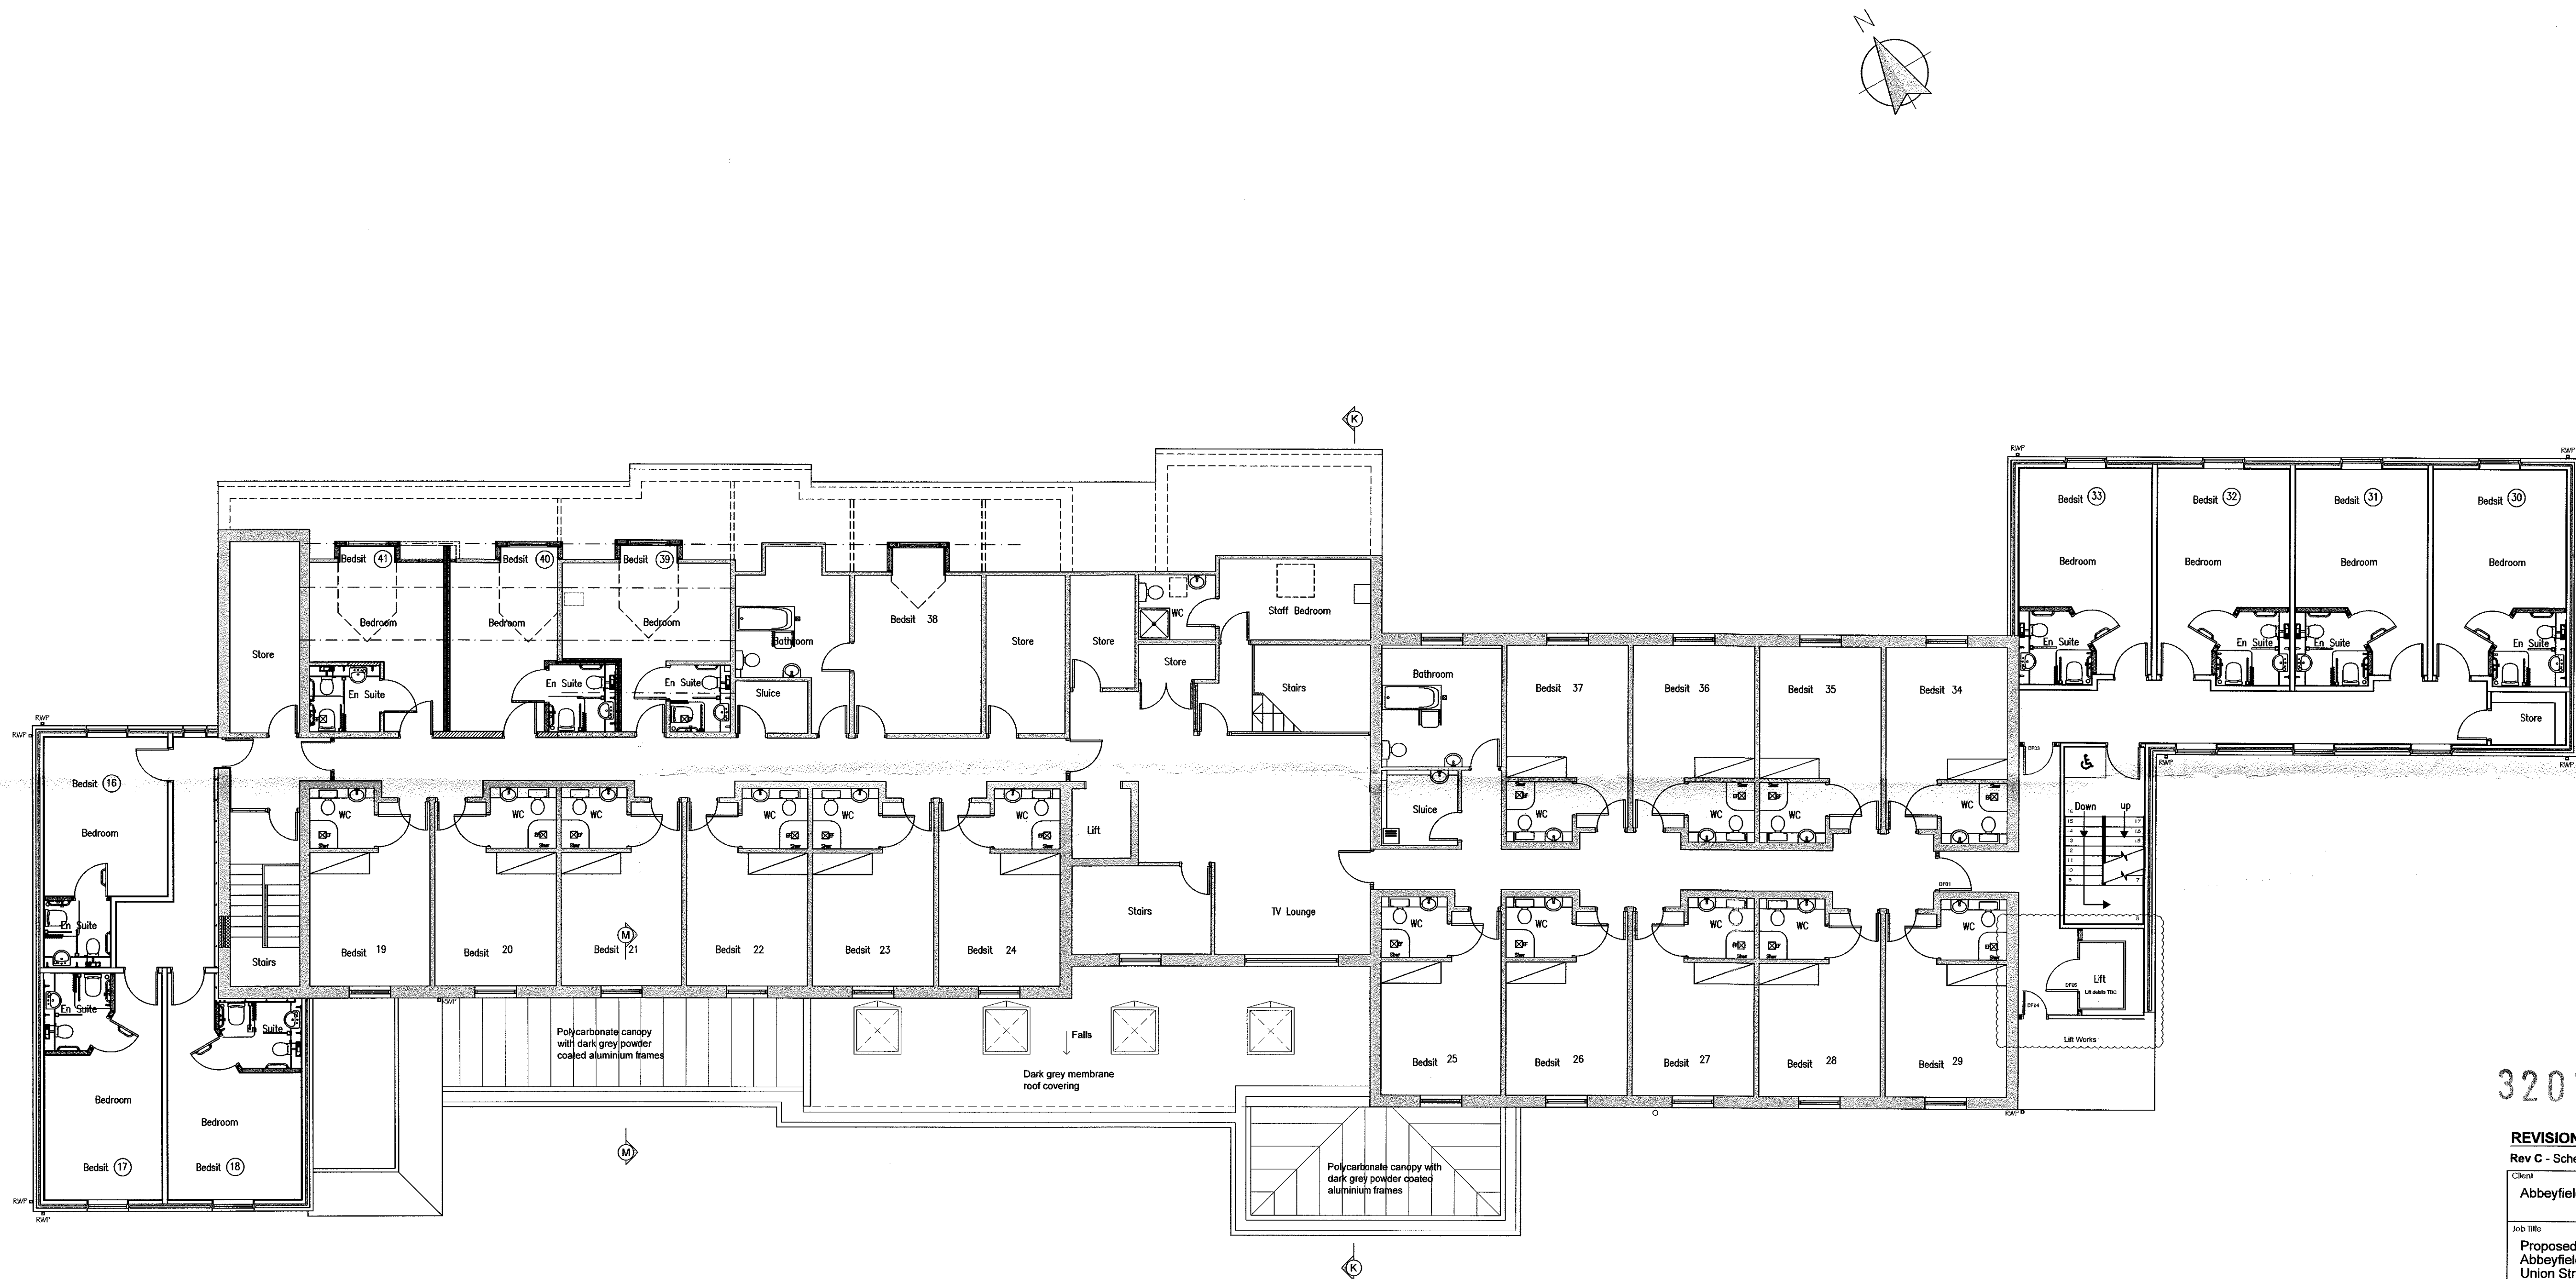

320190904P

REVISIONS:

Rev C - Scheme revised. - 26.09.19 - NE

Client
Abbeyfield Lancashire Extra Care Society

Job title
Proposed Extension and Alterations to:
Abbeyfield House
Union Street
Low Moor
Clitheroe
BB7 2NH

Drawing title
Proposed First Floor Plan

Scale
1:100 @ A1

Date
Sept 2019

Drawn
NE

spa
SUNDERLAND PEACOCK ARCHITECTS
SUNDERLAND PEACOCK & ASSOCIATES LTD.
HAZELBERRY, PRINCE ROAD, CLITHEROE
LANCASHIRE, BB7 2NH
T 01200 423178 F 01200 427328
E info@sunderlandpeacock.com
www.sunderlandpeacock.com

5493 - 09 Rev C