




south west elevation.

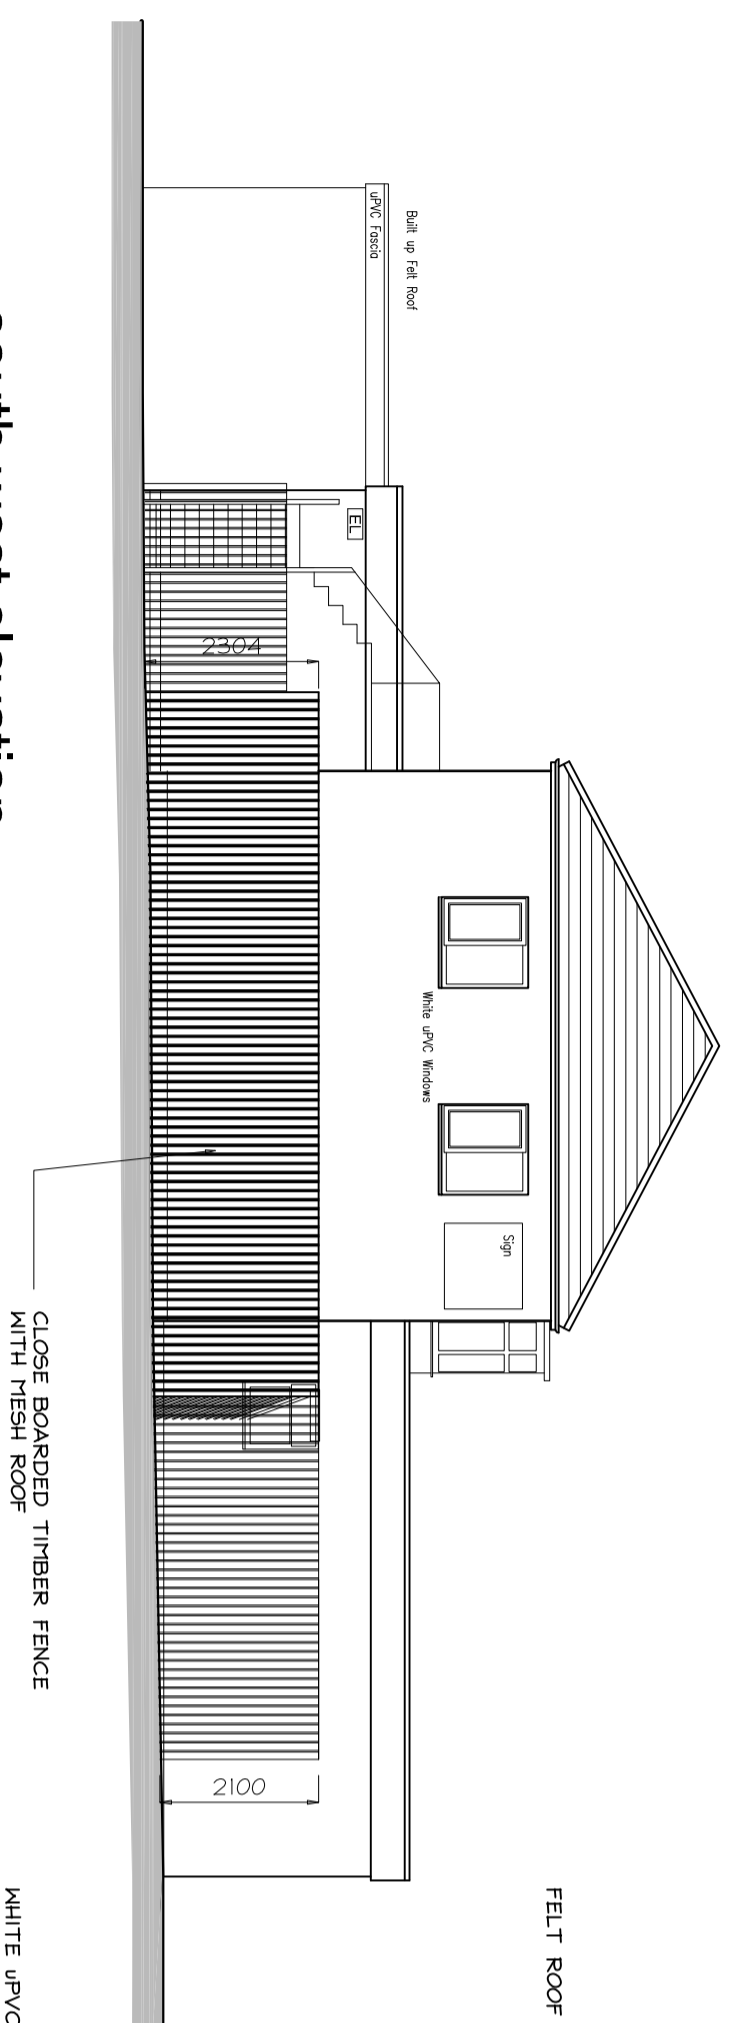



north east elevation.

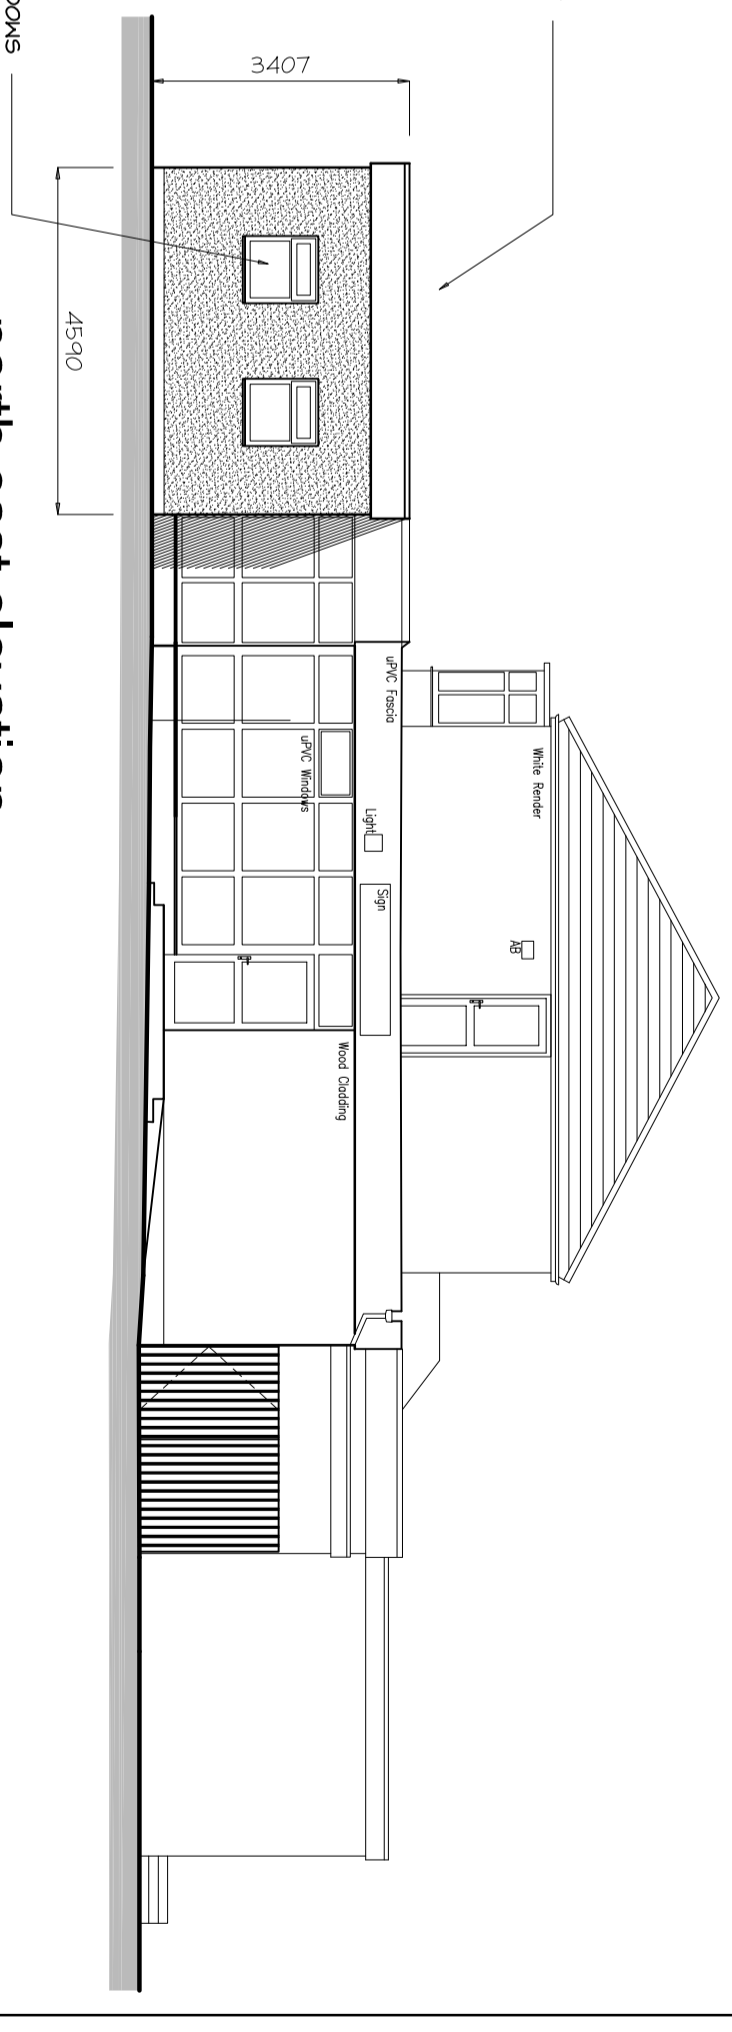

south east elevation.

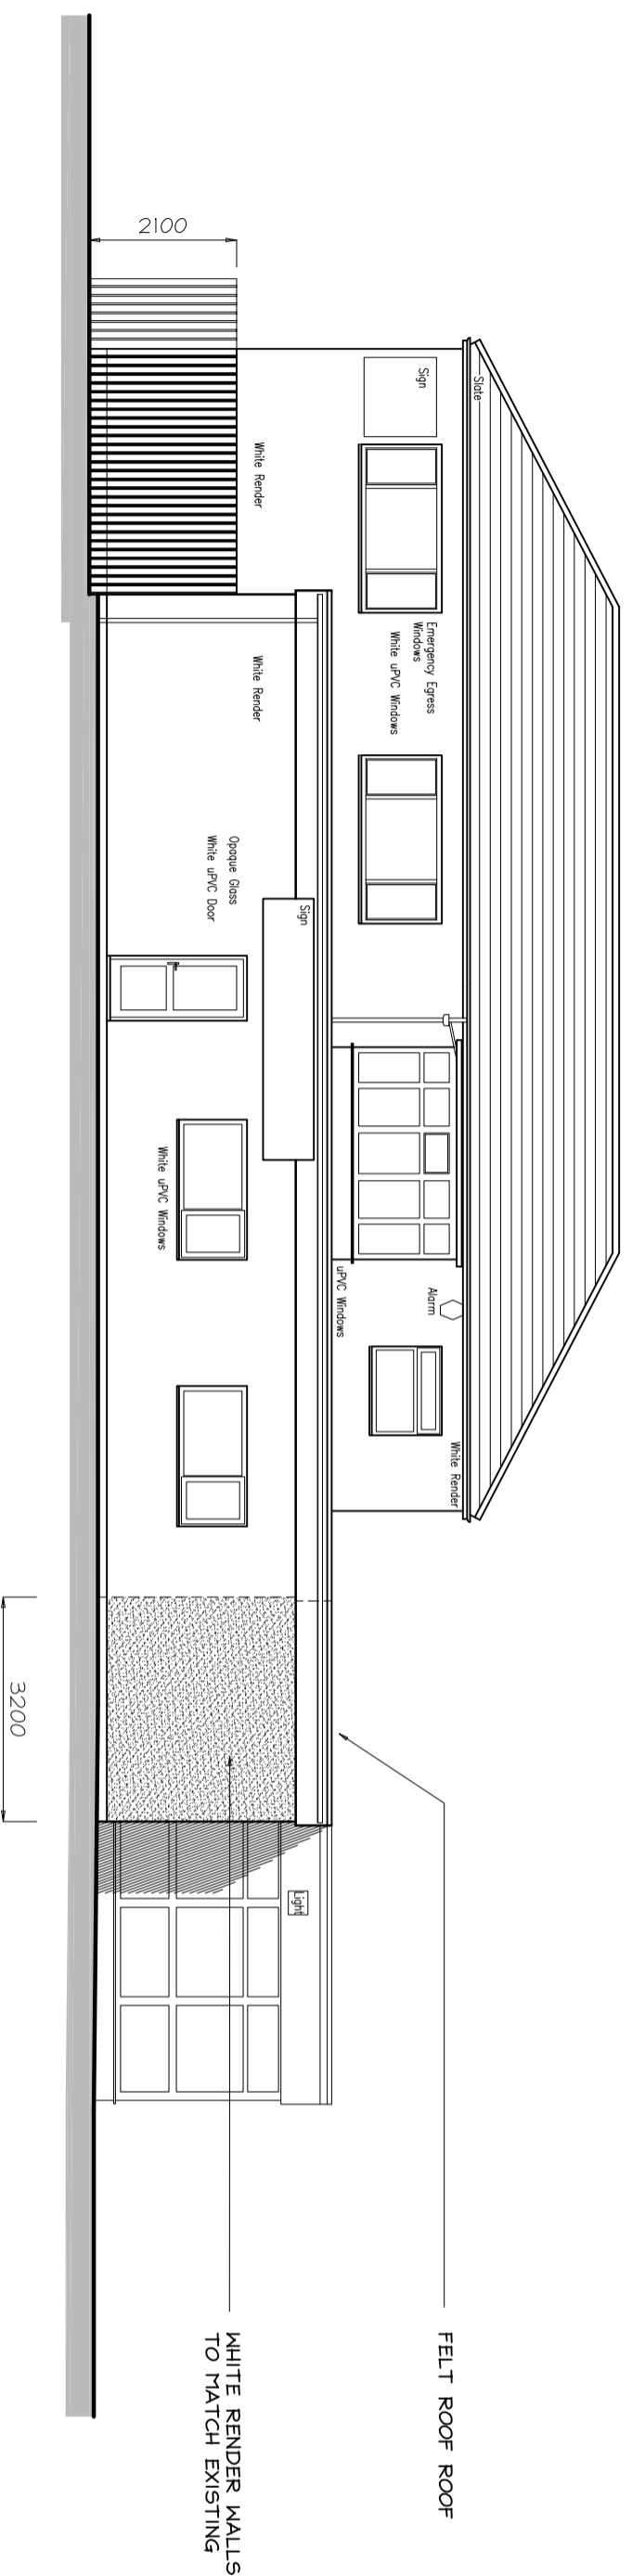

north west elevation.

 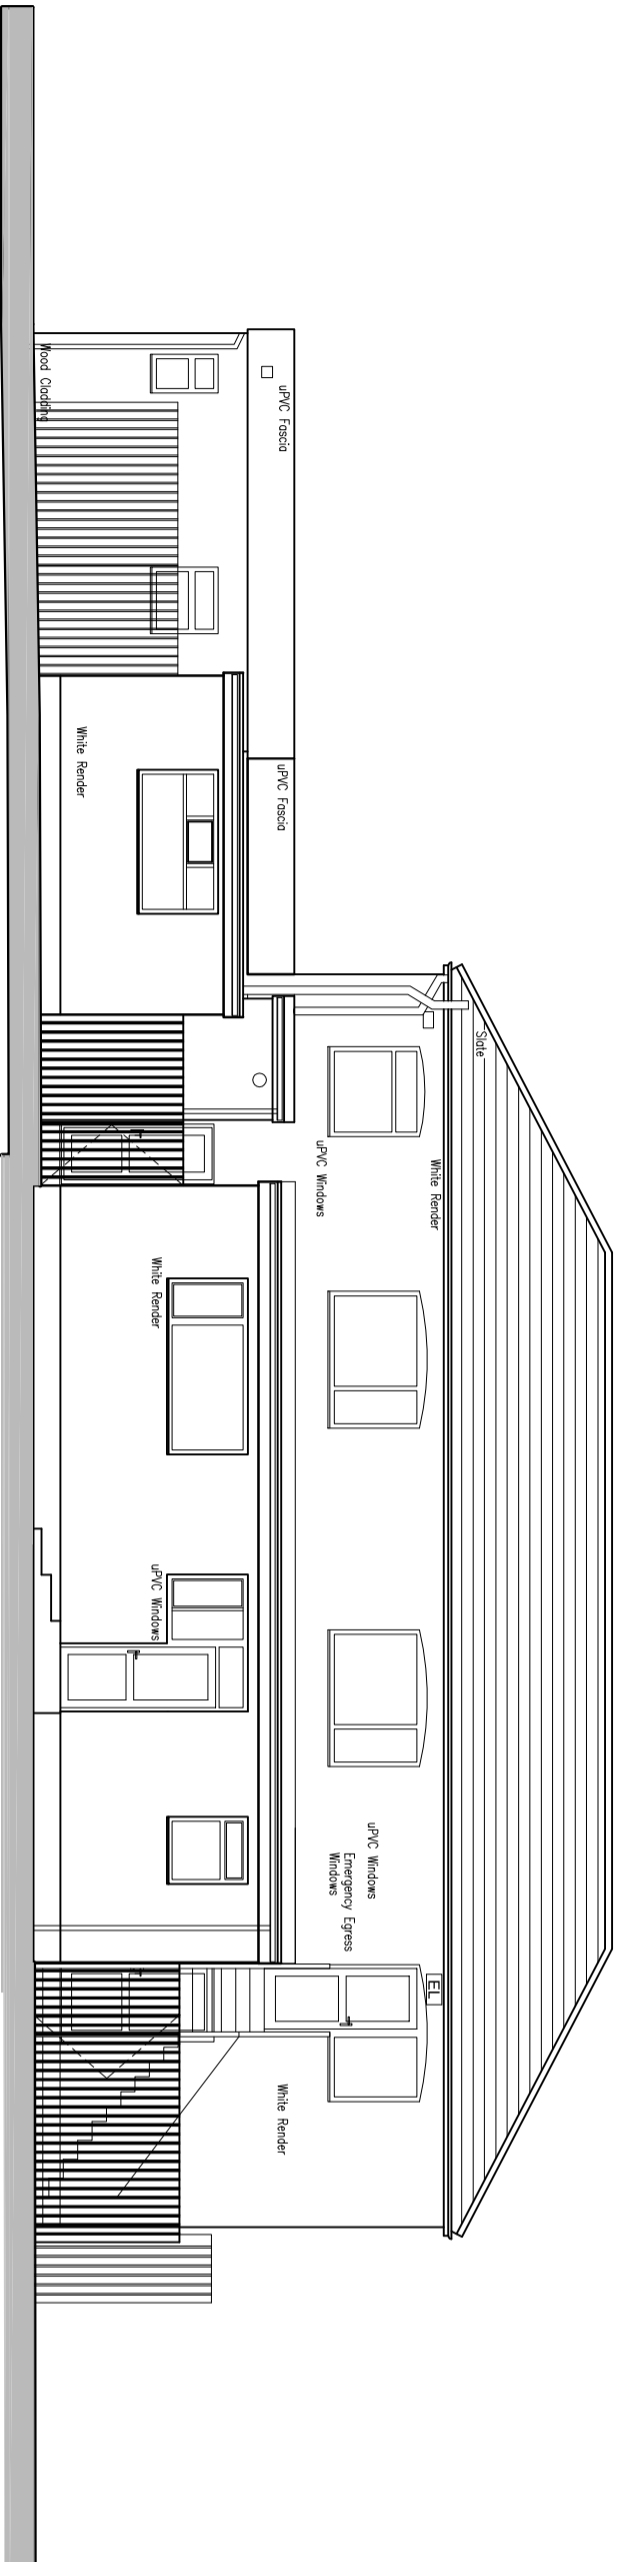

SCALE BAR in METRES

Revisions

Project: PROPOSED EXTENSION & EXERCISE AREA
 NINEY, LONGSHOTT ROAD, NELLUR

proposed elevations

Client: MR. & MRS. C. MYRSCOUKI

adm design

Royds House, Harden Road, Killybrock, Barnoldswick, Lancs, BB8 6TS
 Tel / Fax : 0782 95335 Email: adm@adm-design.co.uk

Scale(s) 1:100 @ A2 Date AUGUST 2019
 Drawing no. ADP/19/28/04 Rev.