



first floor plan.

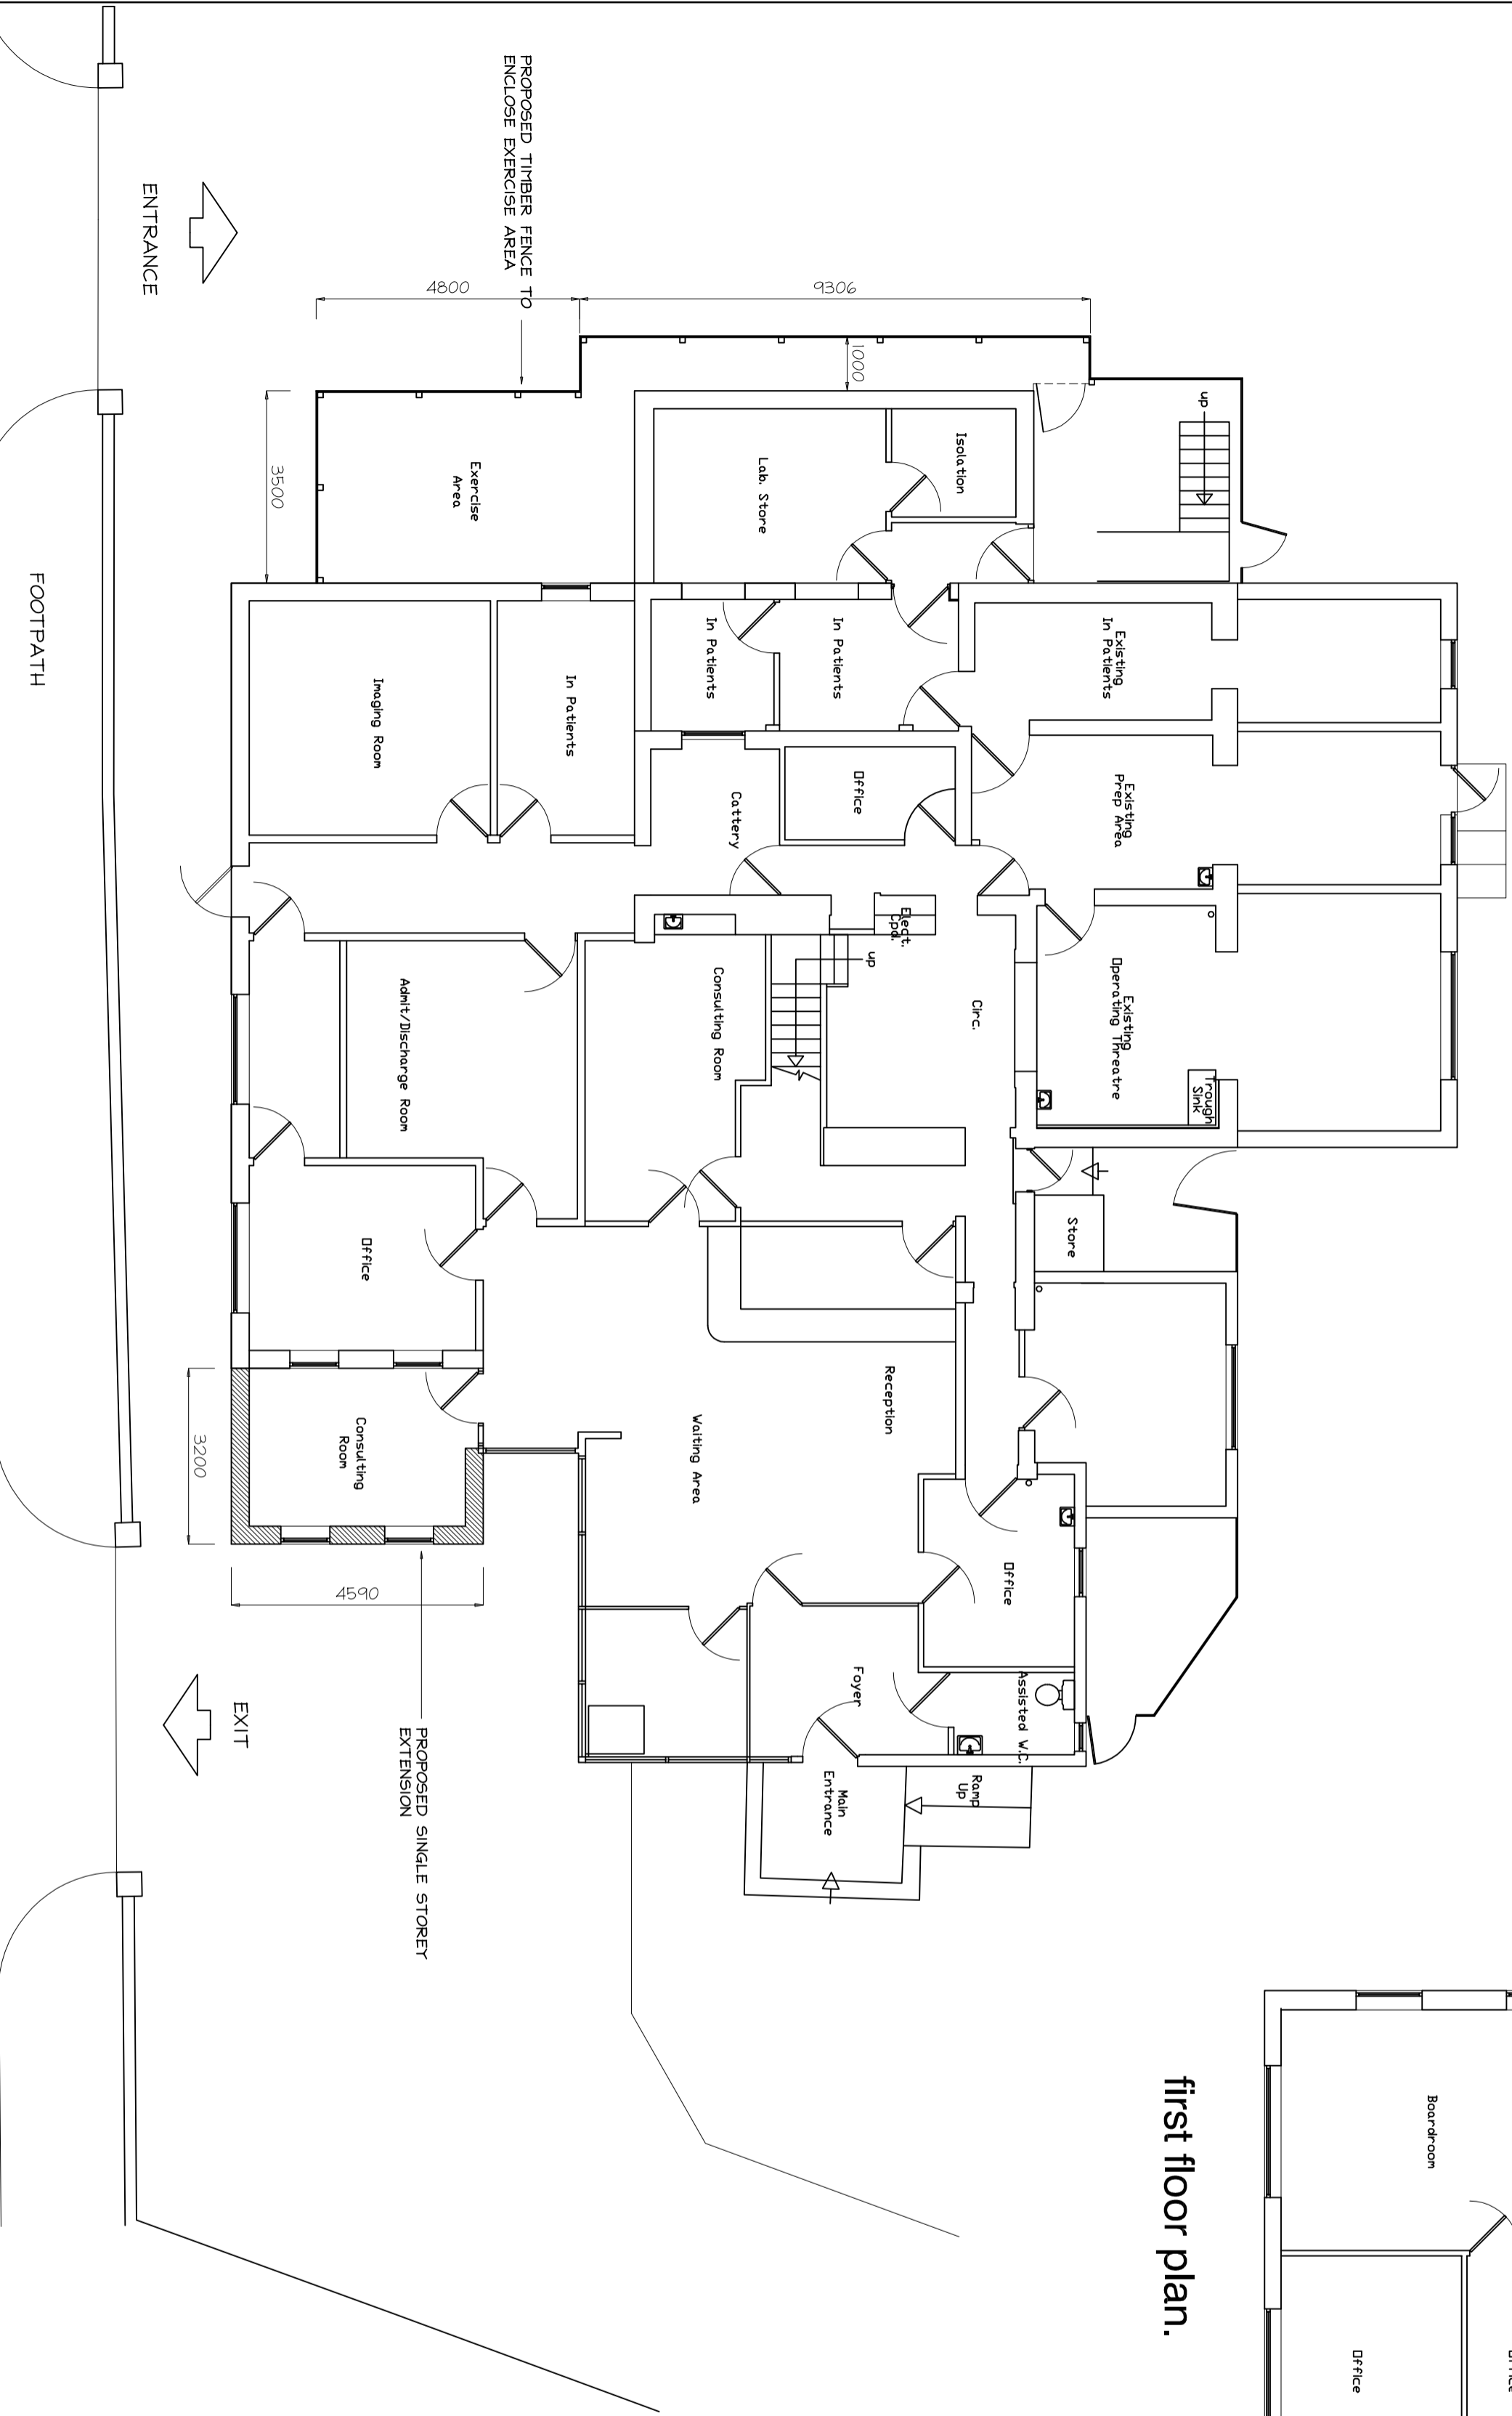

ground floor plan.

Longsight Road

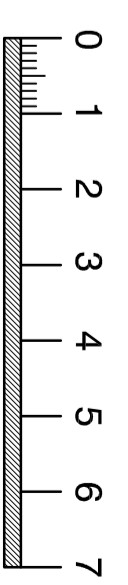

SCALE BAR in METRES

planning scheme

Client: MR. & MRS. C. MYRSCOUGH



Project: PROPOSED EXTENSION & EXERCISE AREA  
 NINEY, LONGSIGHT ROAD, NELLOR

Scale(s): 1:100 @ A2 Date: AUGUST 2019  
 Drawing no. AD19/19/28/03 Rev.