




Front (North East) Elevation

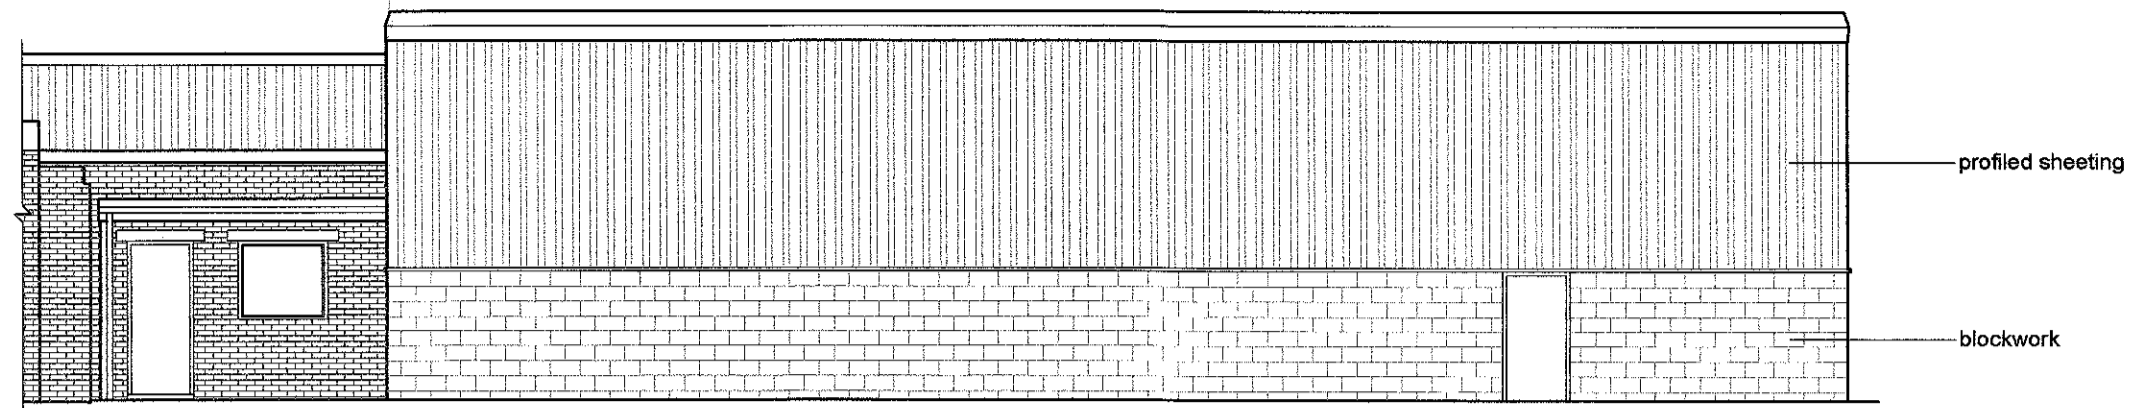

Side (North West) Elevation

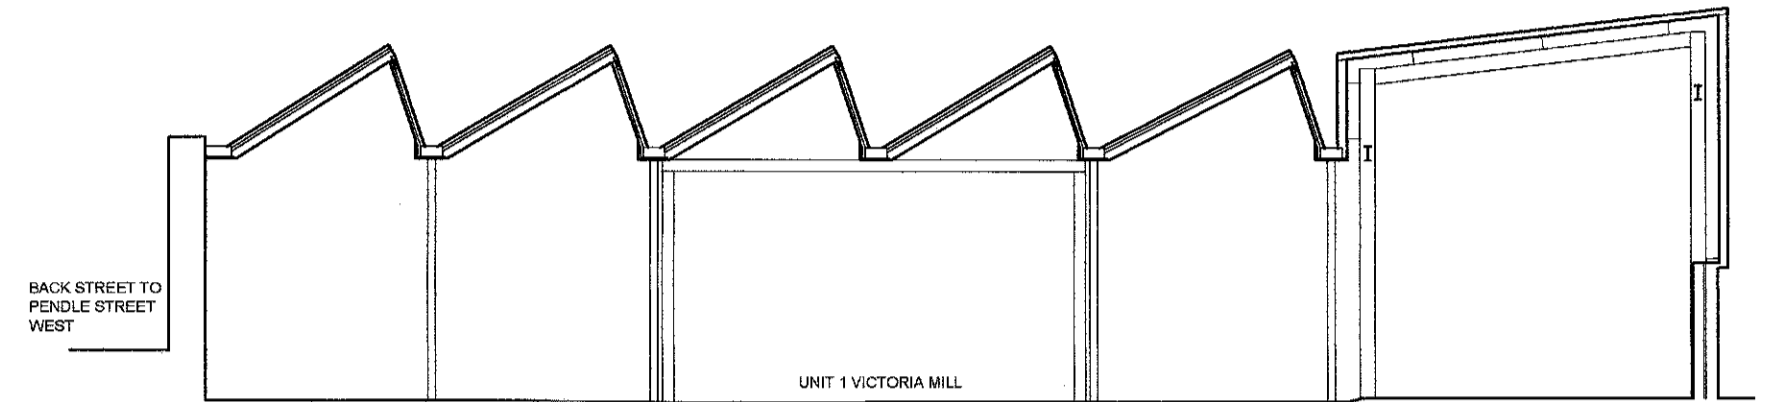

Section AA

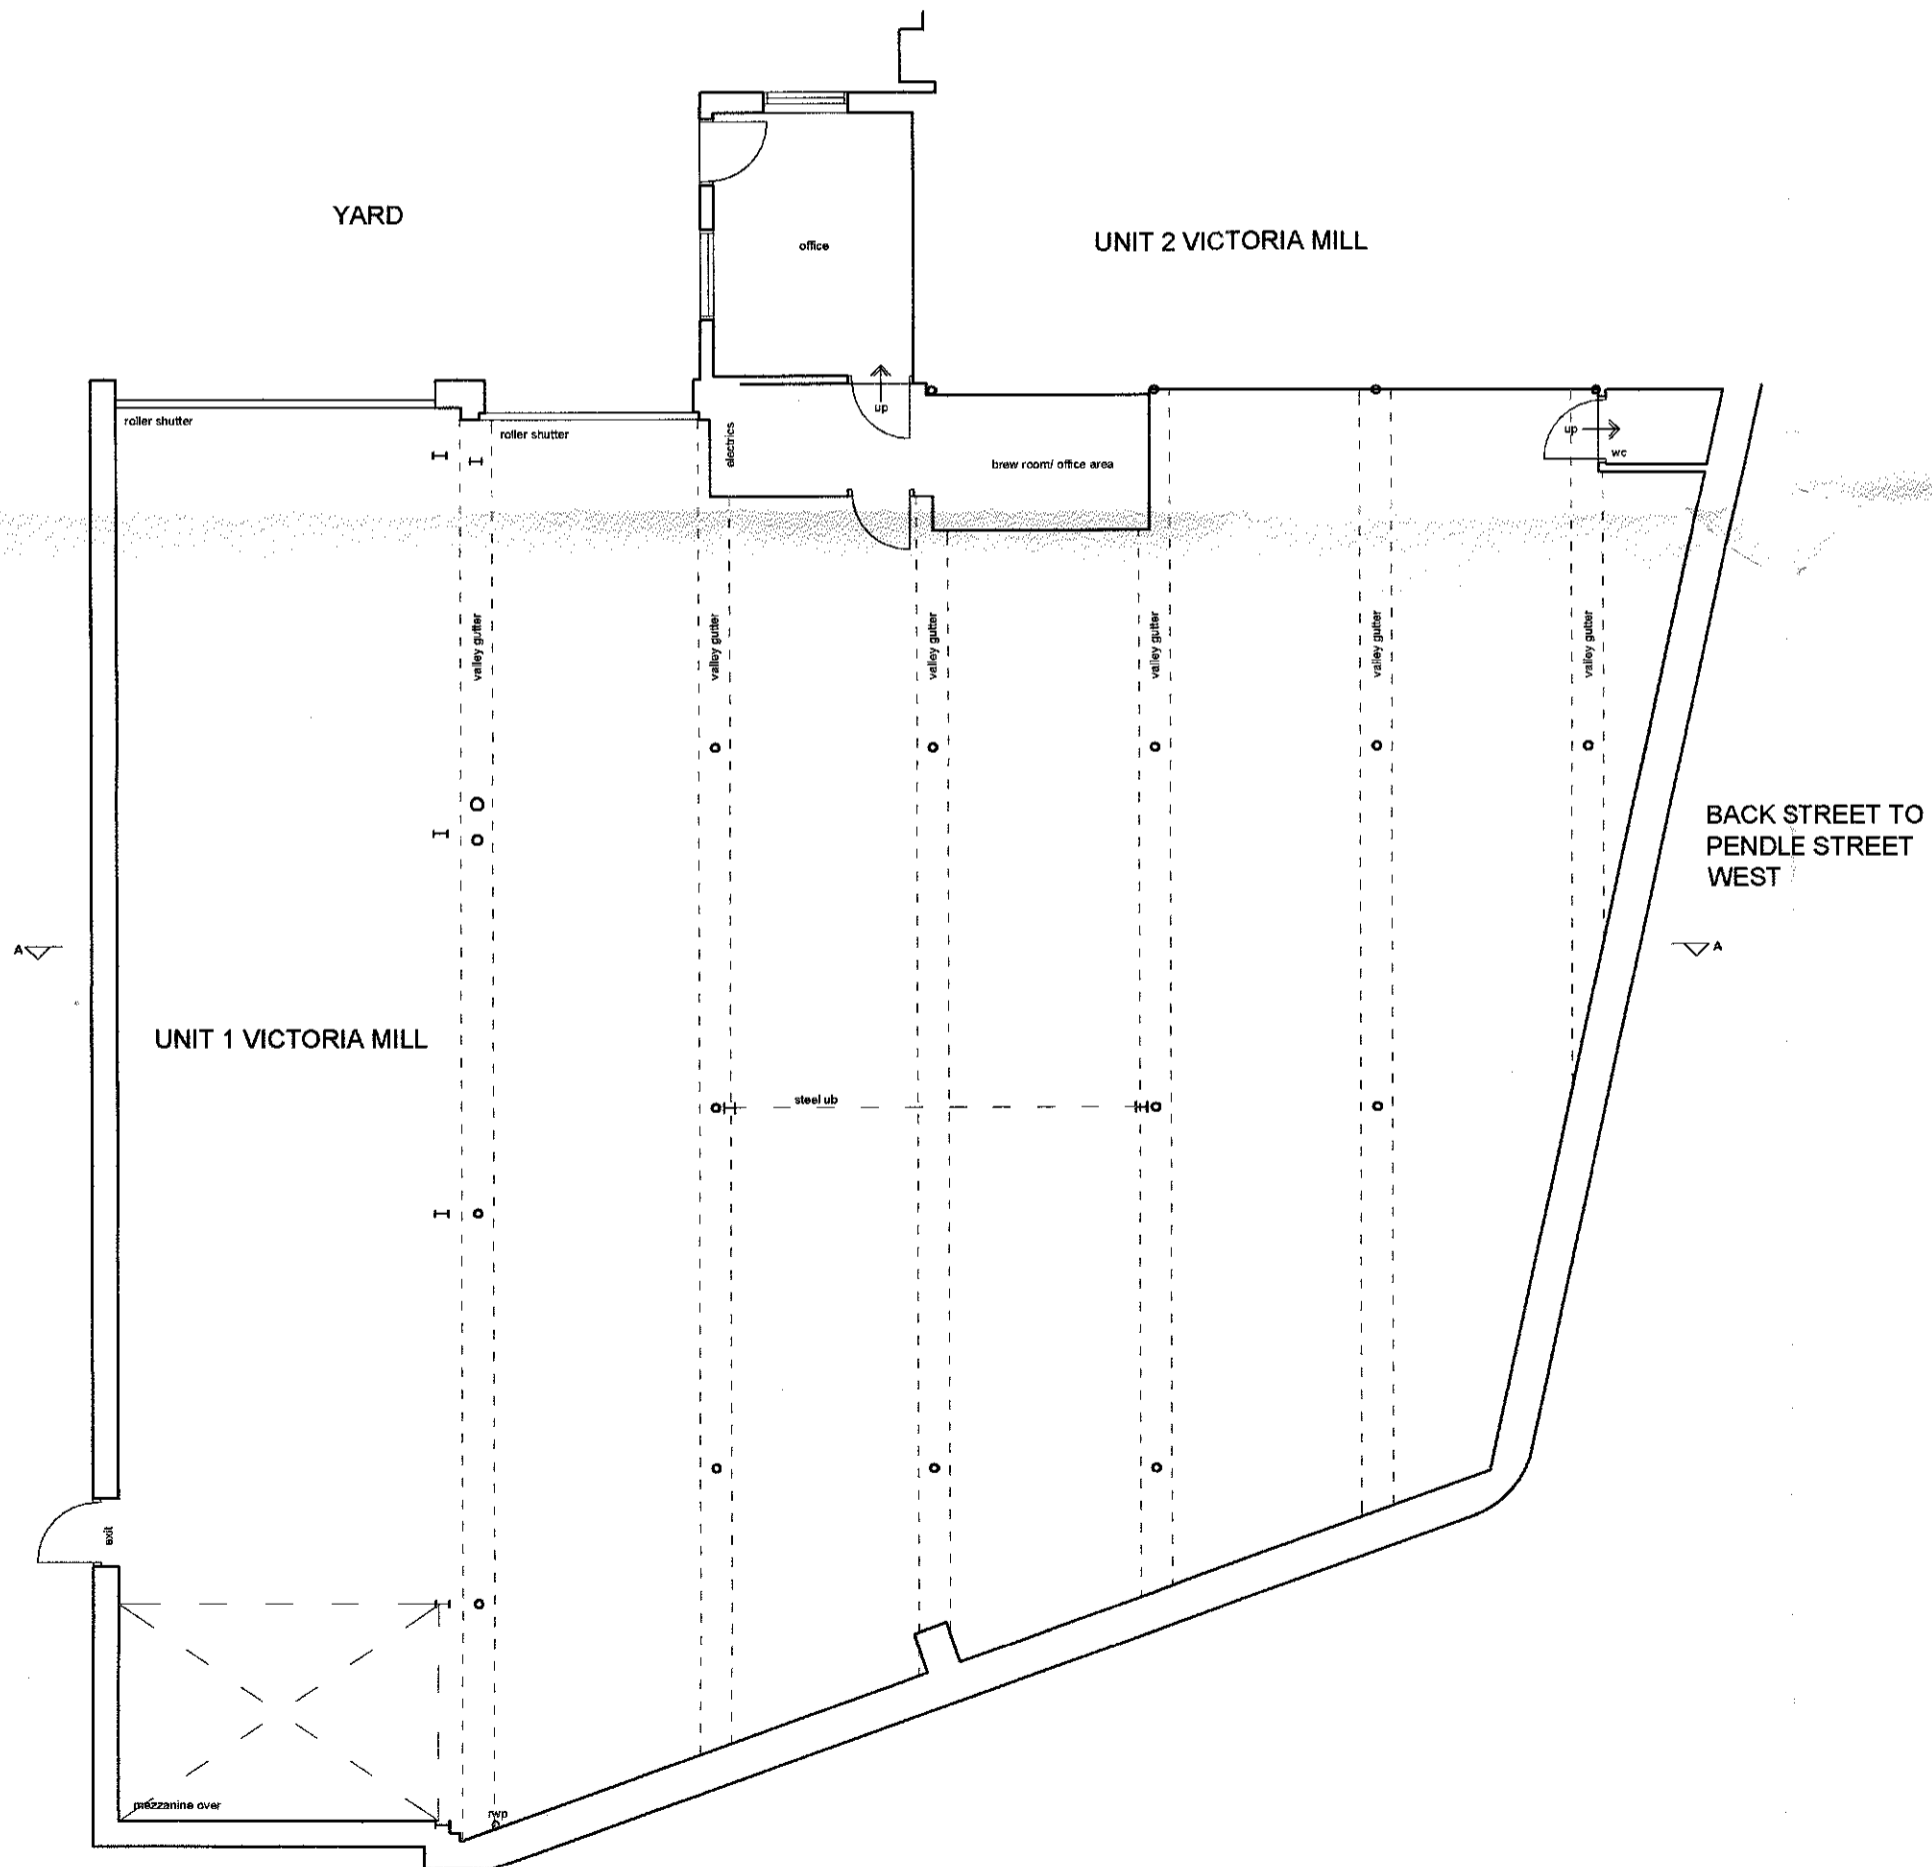

Existing Floor Plan

320190914P

| | | |
|---|-------------------------|---------------------|
| Client Mr and Mrs Read | | |
| Project Proposed Alterations to Unit 1 Victoria Mill Watt Street Sabden | | |
| Drawing Title Existing Plans, Section and Elevations | | |
| Scale 1:100 @ A2 | Date Sep 2019 | Drawn LFR |
| READ DESIGN LTD | | |
| 107 - 01 | | |