




Front (North East) Elevation

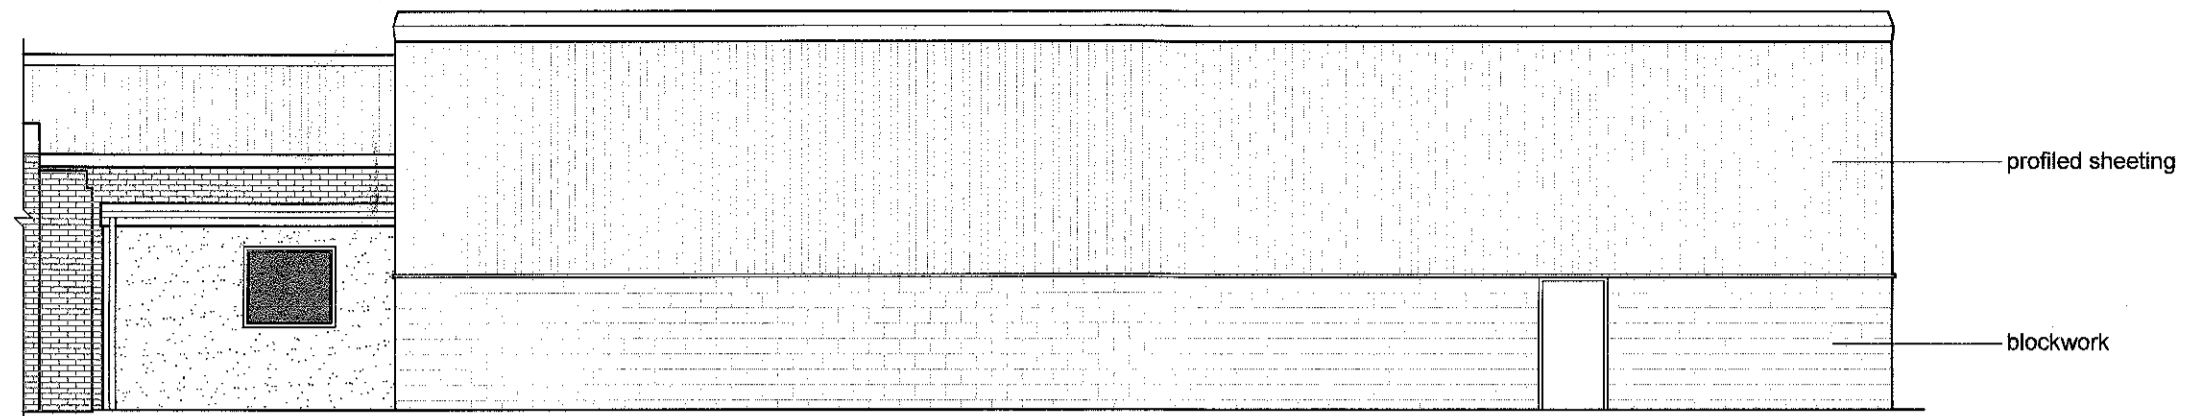

Side North (West) Elevation

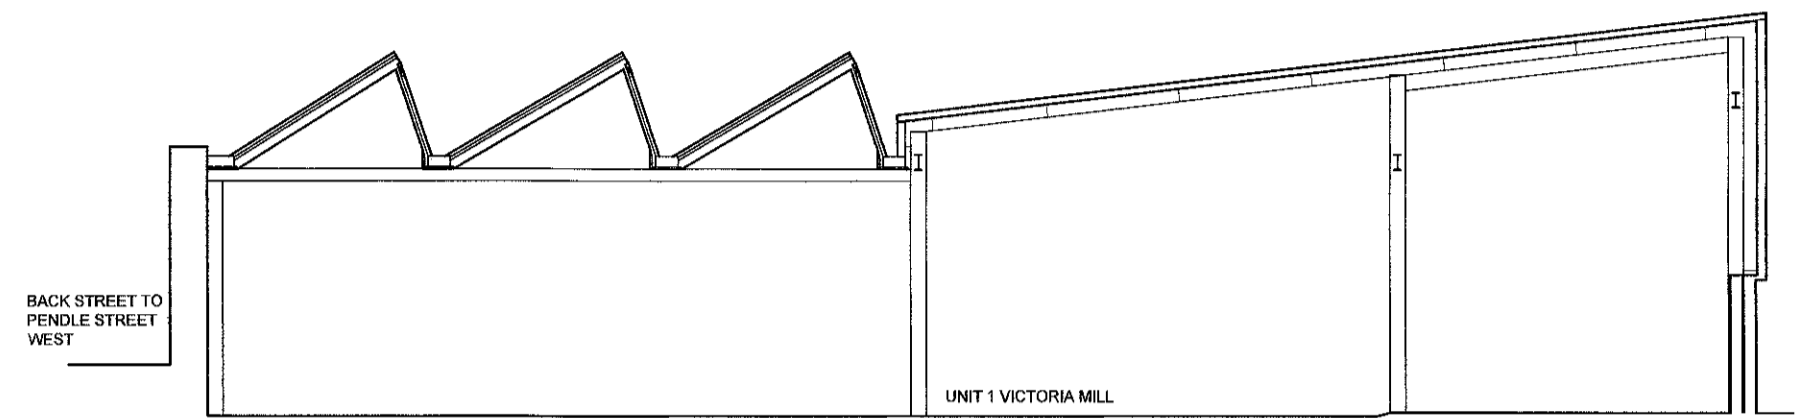

Section AA

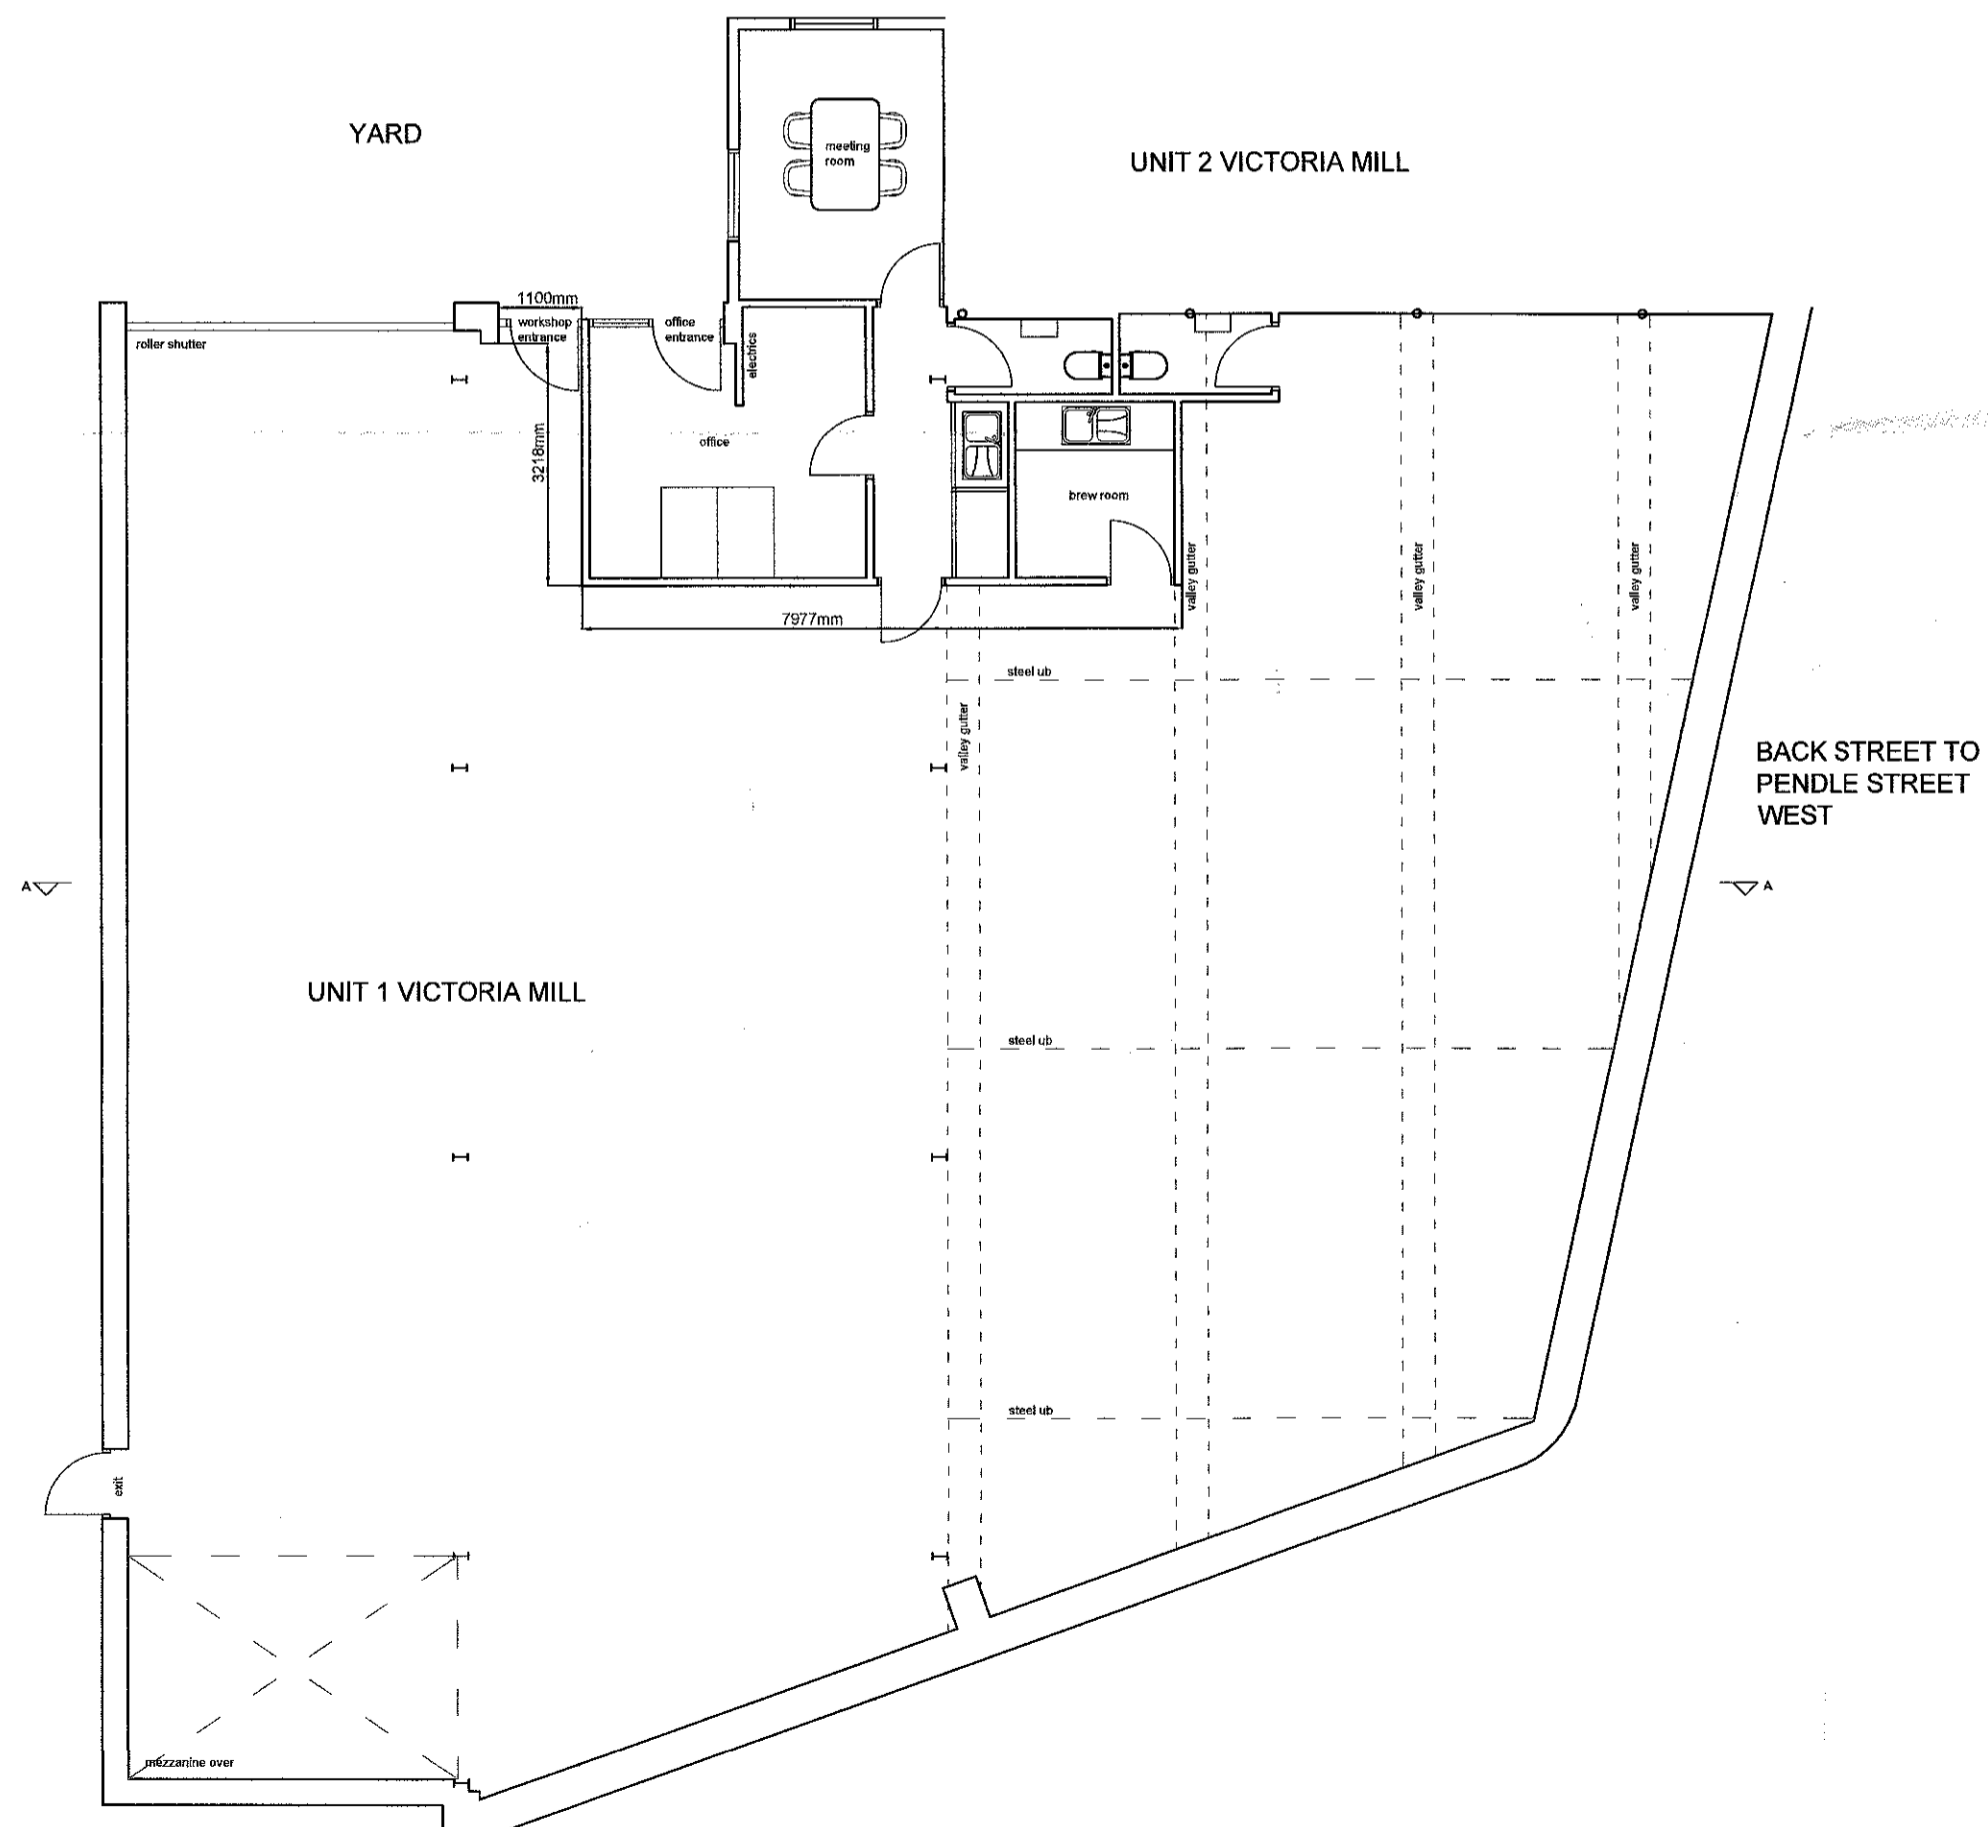

Proposed Floor Plan

320190914P

Client <b>Mr and Mrs Read</b>		
Project <b>Proposed Alterations to Unit 1 Victoria Mill Watt Street Sabden</b>		
Drawing Title <b>Proposed Plans, Section and Elevations</b>		
Scale <b>1:100 @ A2</b>	Date <b>Sep 2019</b>	Drawn <b>LFR</b>
<b>READ DESIGN LTD</b>		
<b>107 - 02</b>		