





EXISTING FRONT ELEVATION

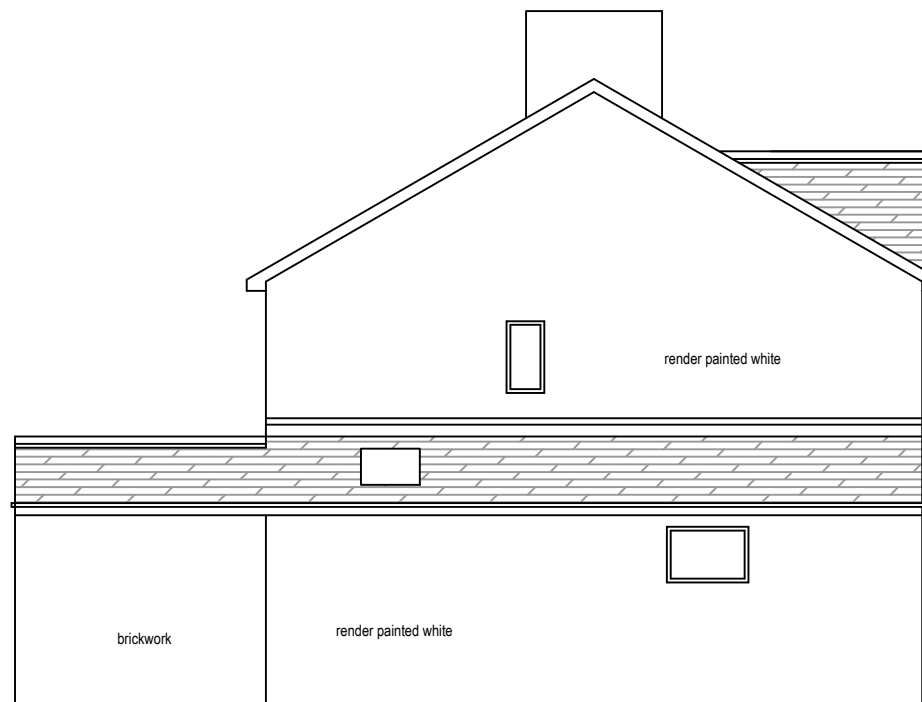


EXISTING SIDE ELEVATION




EXISTING REAR ELEVATION

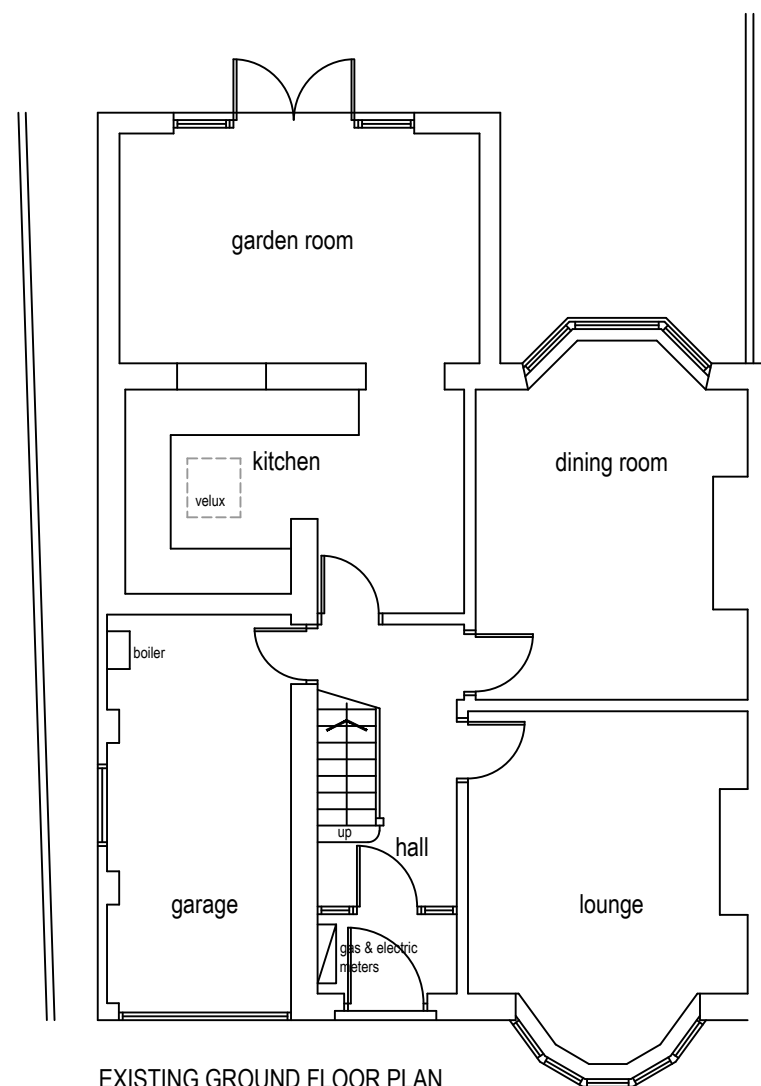

EXISTING GROUND FLOOR PLAN

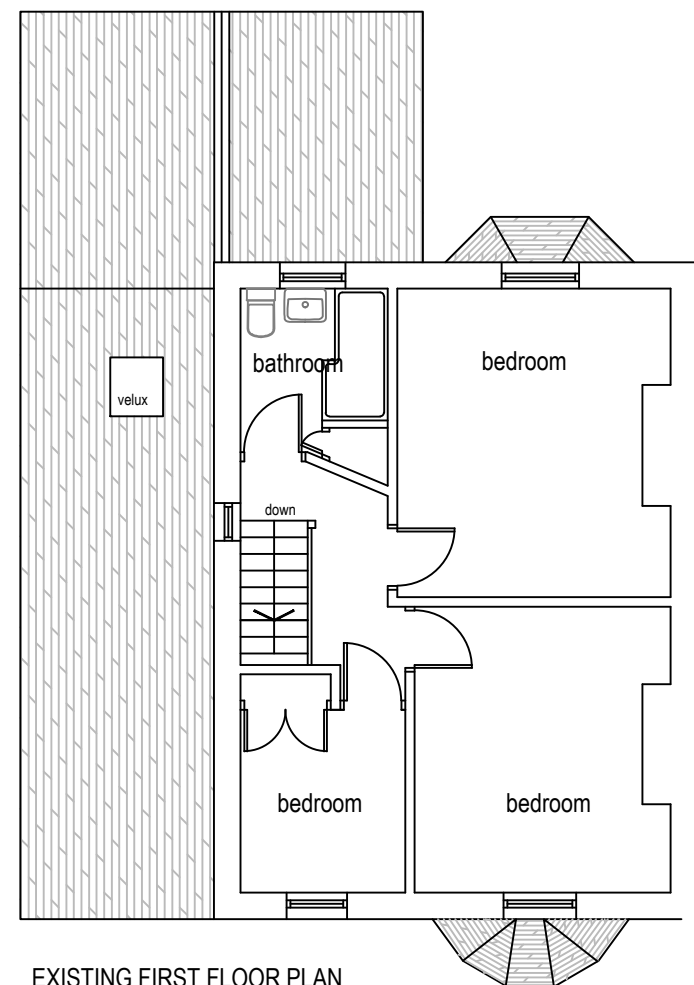

EXISTING FIRST FLOOR PLAN

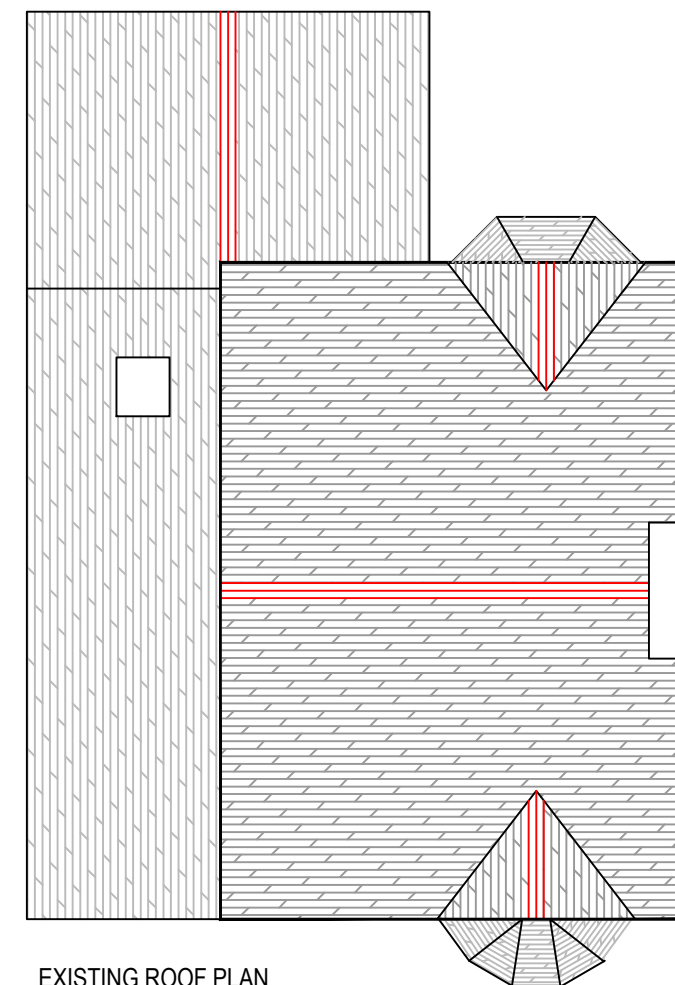

EXISTING ROOF PLAN



Project Proposed extension 1 Hollies Road, Wilpshire, BB1 9NA	
Description Existing layout	Scale 1:100 @ A3
Client Mr. R. Cooke	Drawn CW
Date August 2019	Drawing No 493/01