






PROPOSED FRONT ELEVATION

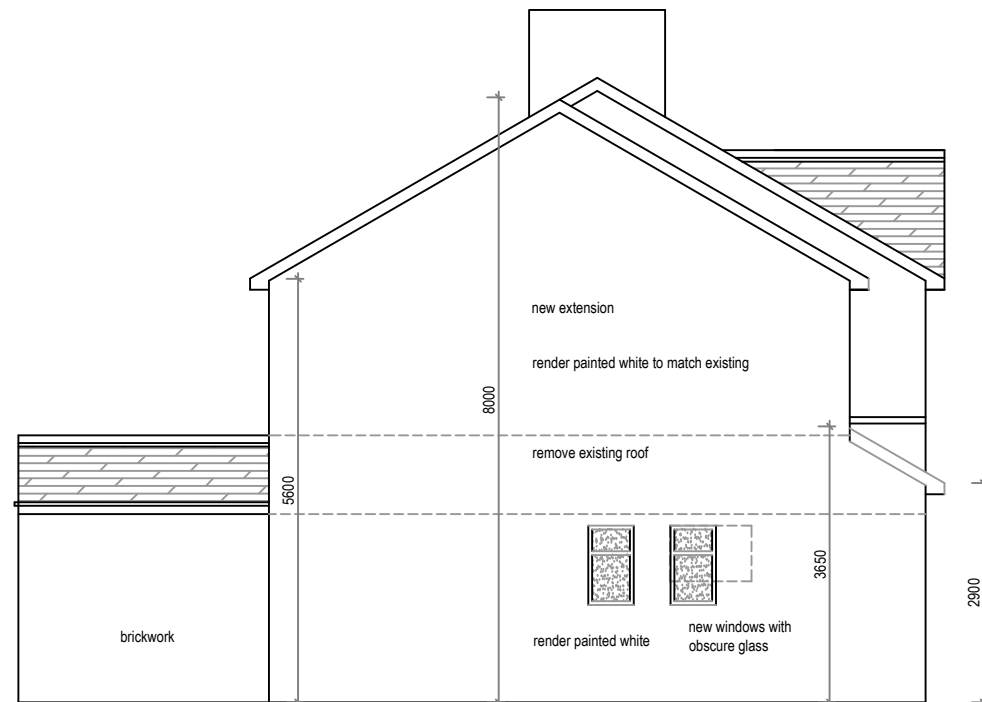


PROPOSED SIDE ELEVATION

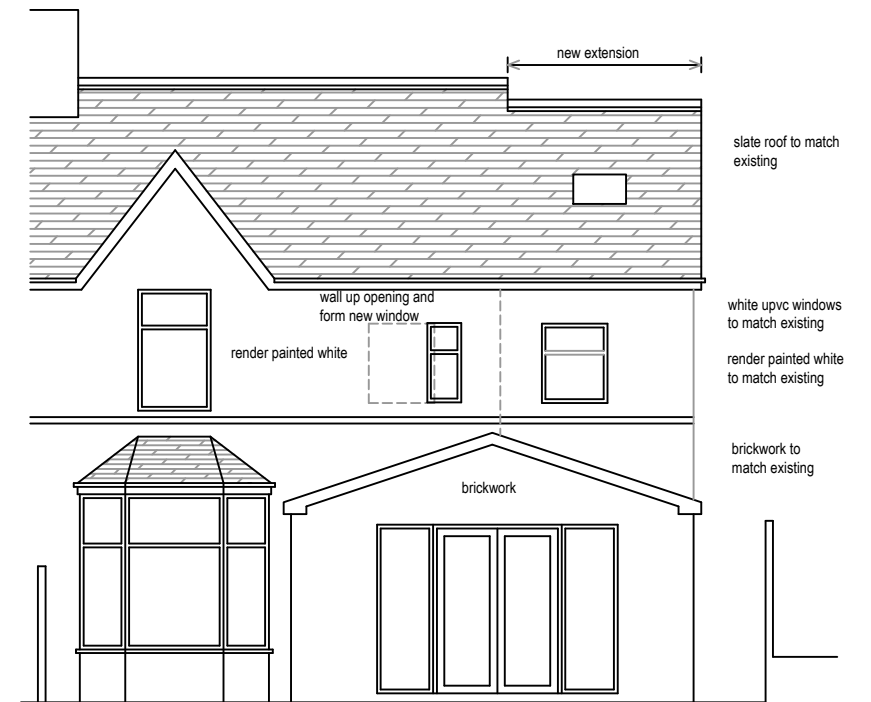


PROPOSED REAR ELEVATION

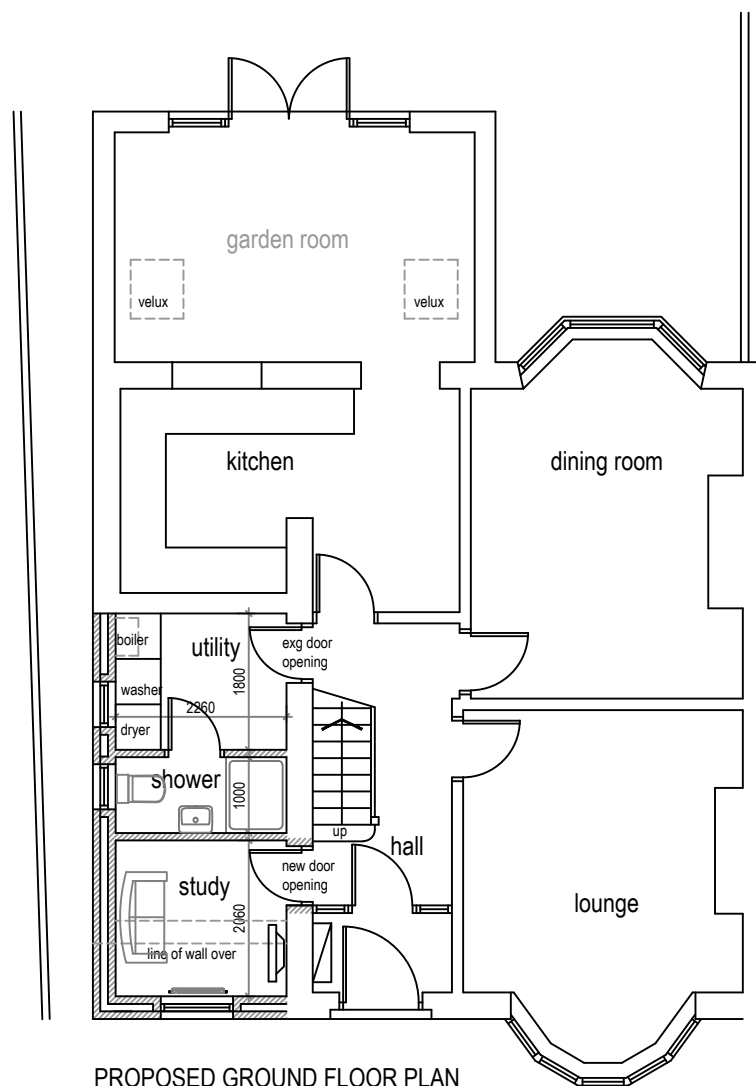

PROPOSED GROUND FLOOR PLAN

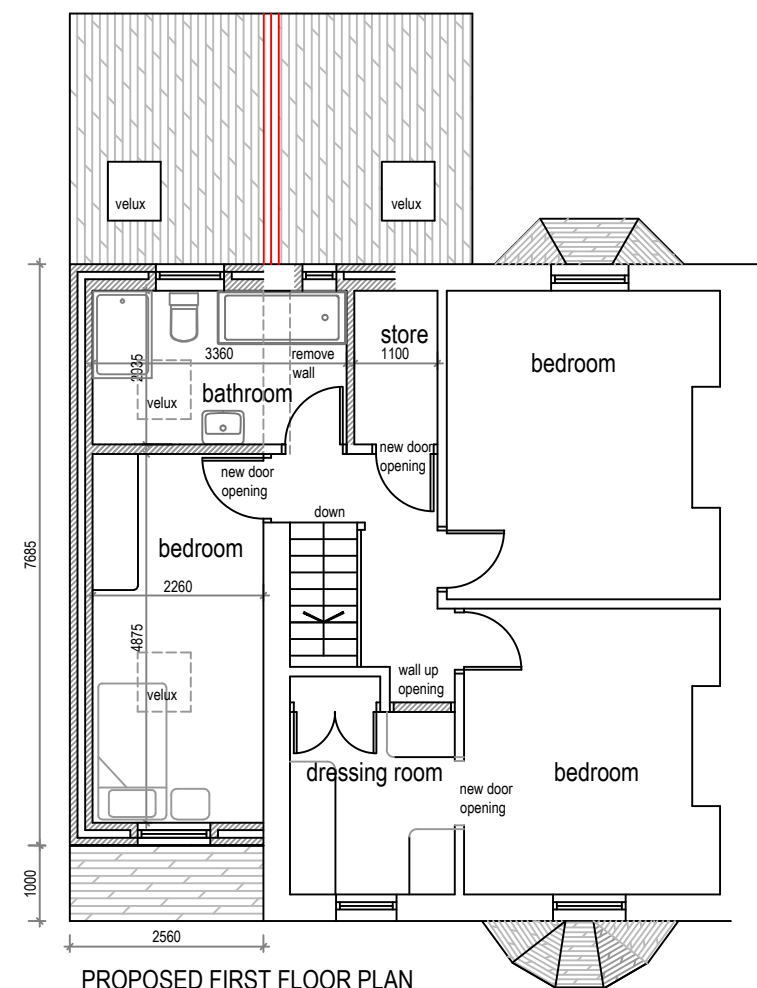

PROPOSED FIRST FLOOR PLAN

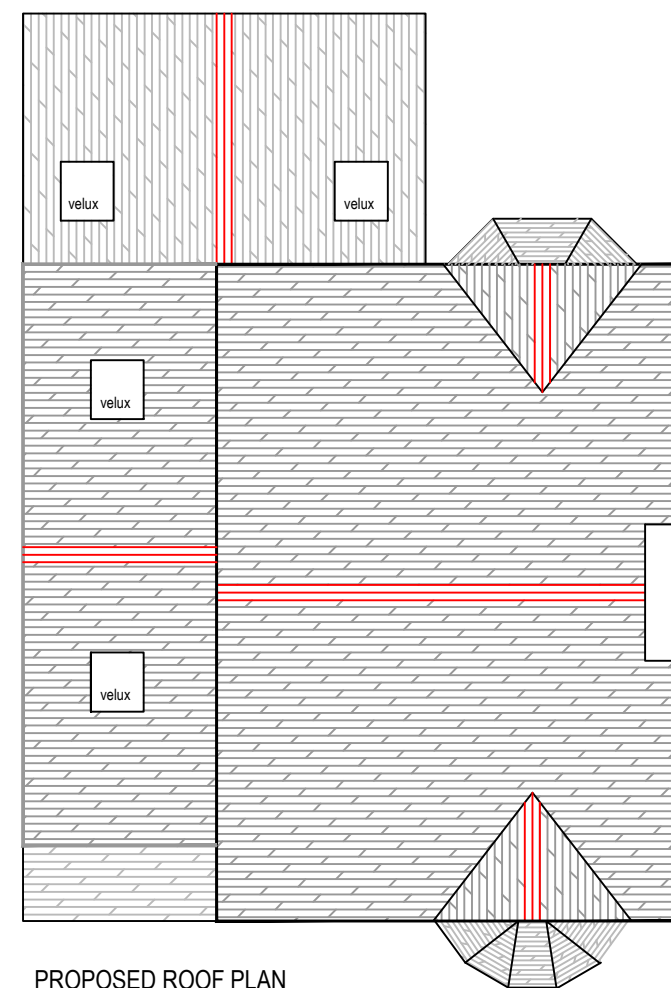

PROPOSED ROOF PLAN

Project Proposed extension 1 Hollies Road, Wilpshire, BB1 9NA	
Description Proposed layout	Scale 1:100 @ A3
Client Mr. R. Cooke	Drawn CW
Date September 2019	Drawing No 493/02