



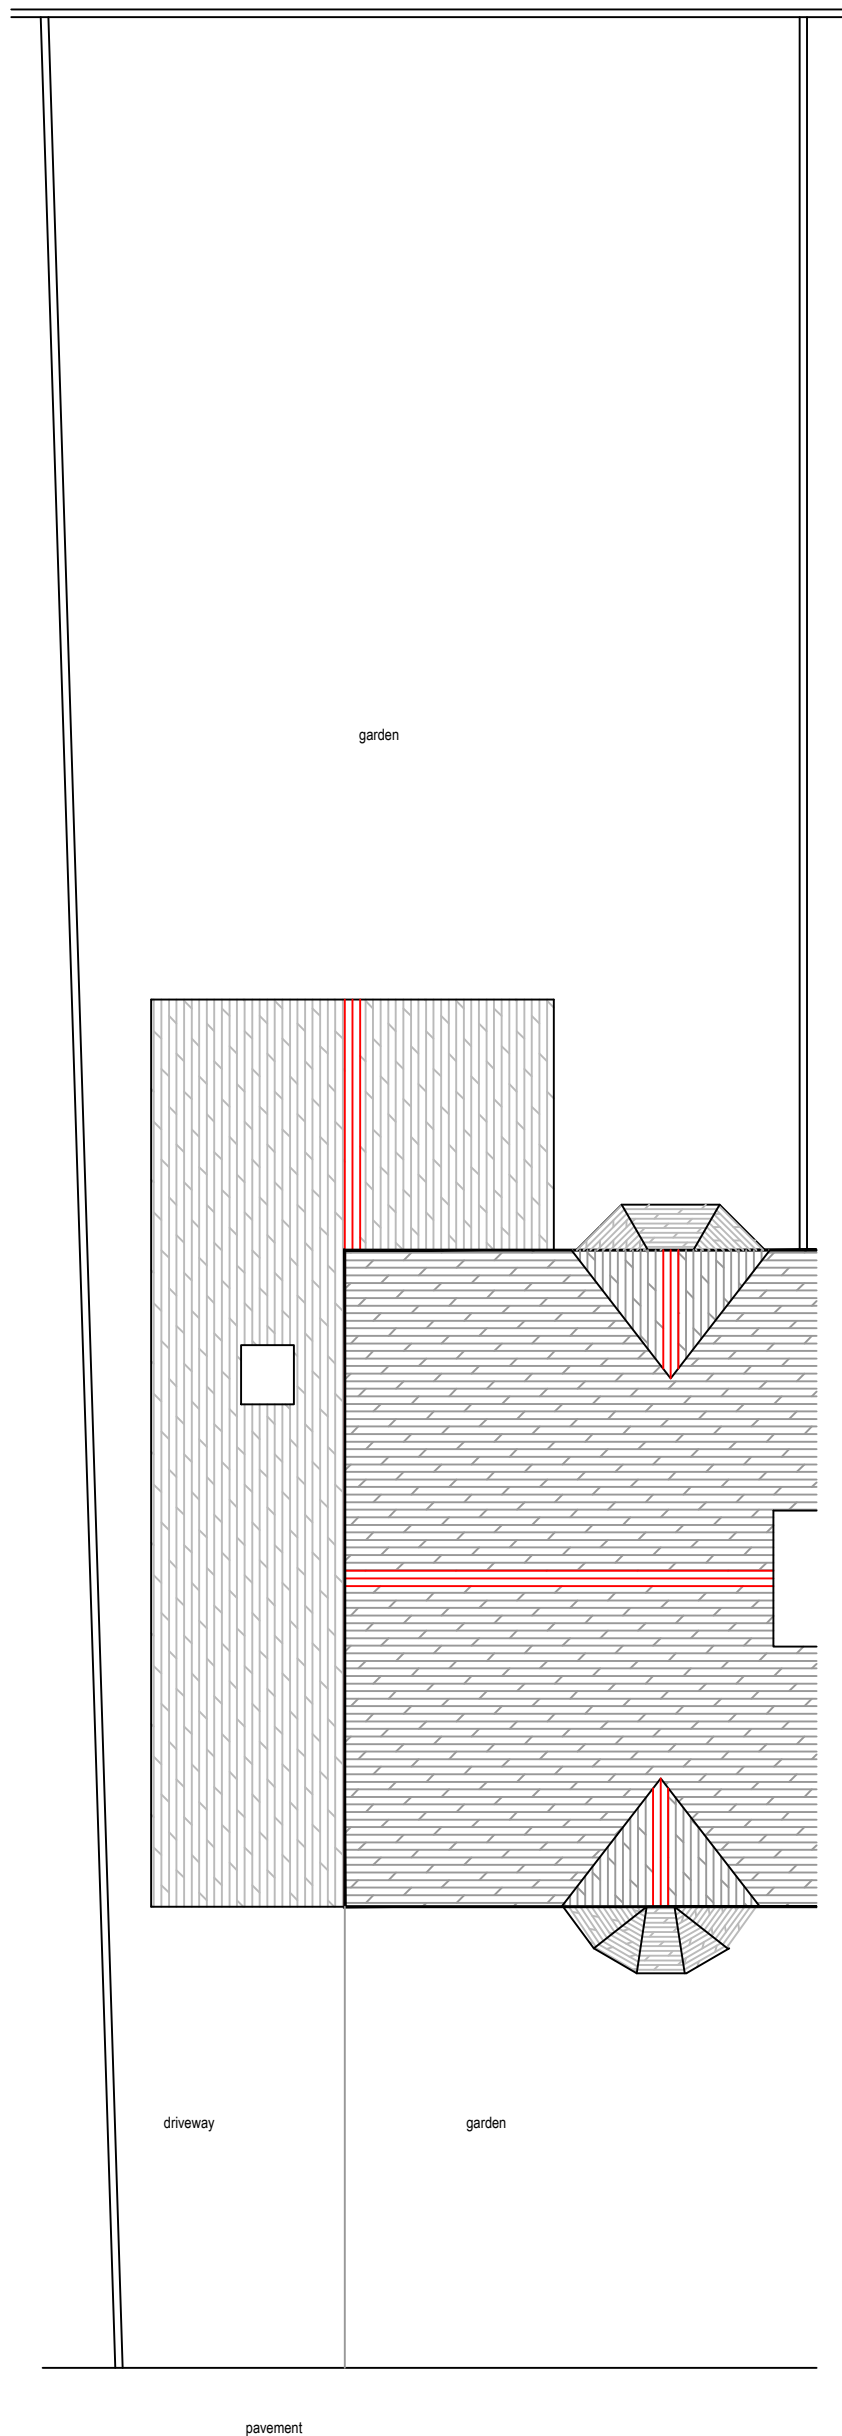

EXISTING SITE PLAN

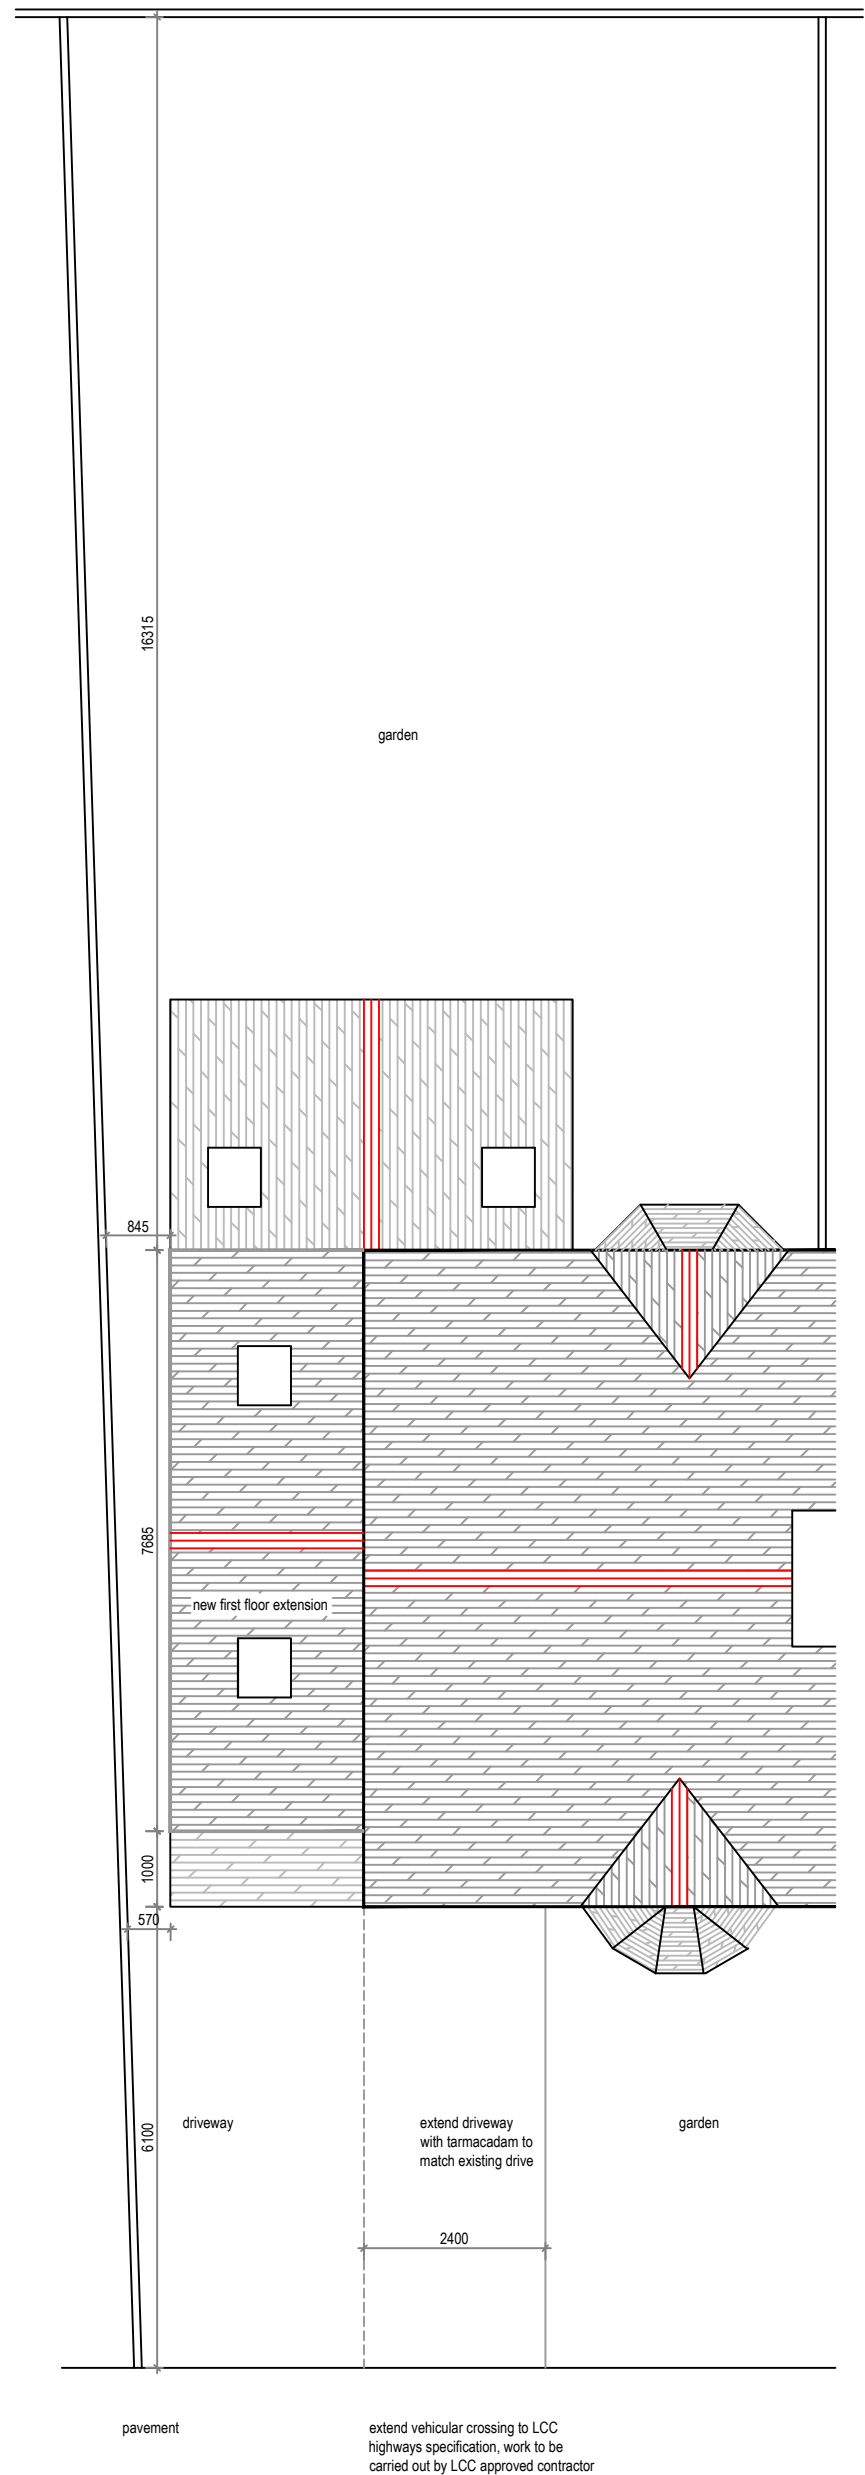

PROPOSED SITE PLAN

Project Proposed extension 1 Hollies Road, Wilpshire, BB1 9NA	
Description site plans	Scale 1:200 @ A3
Client Mr. R. Cooke	Drawn CW
Date Sept 2019	Drawing No 493/03