



NOTES:

PROPOSED EXTENSION TO HIGH BRAKE HOUSE, INCLUDING THE DEMOLITION AND A REPLACEMENT DWELLING TO 127 CHATBURN ROAD, CLITHEROE

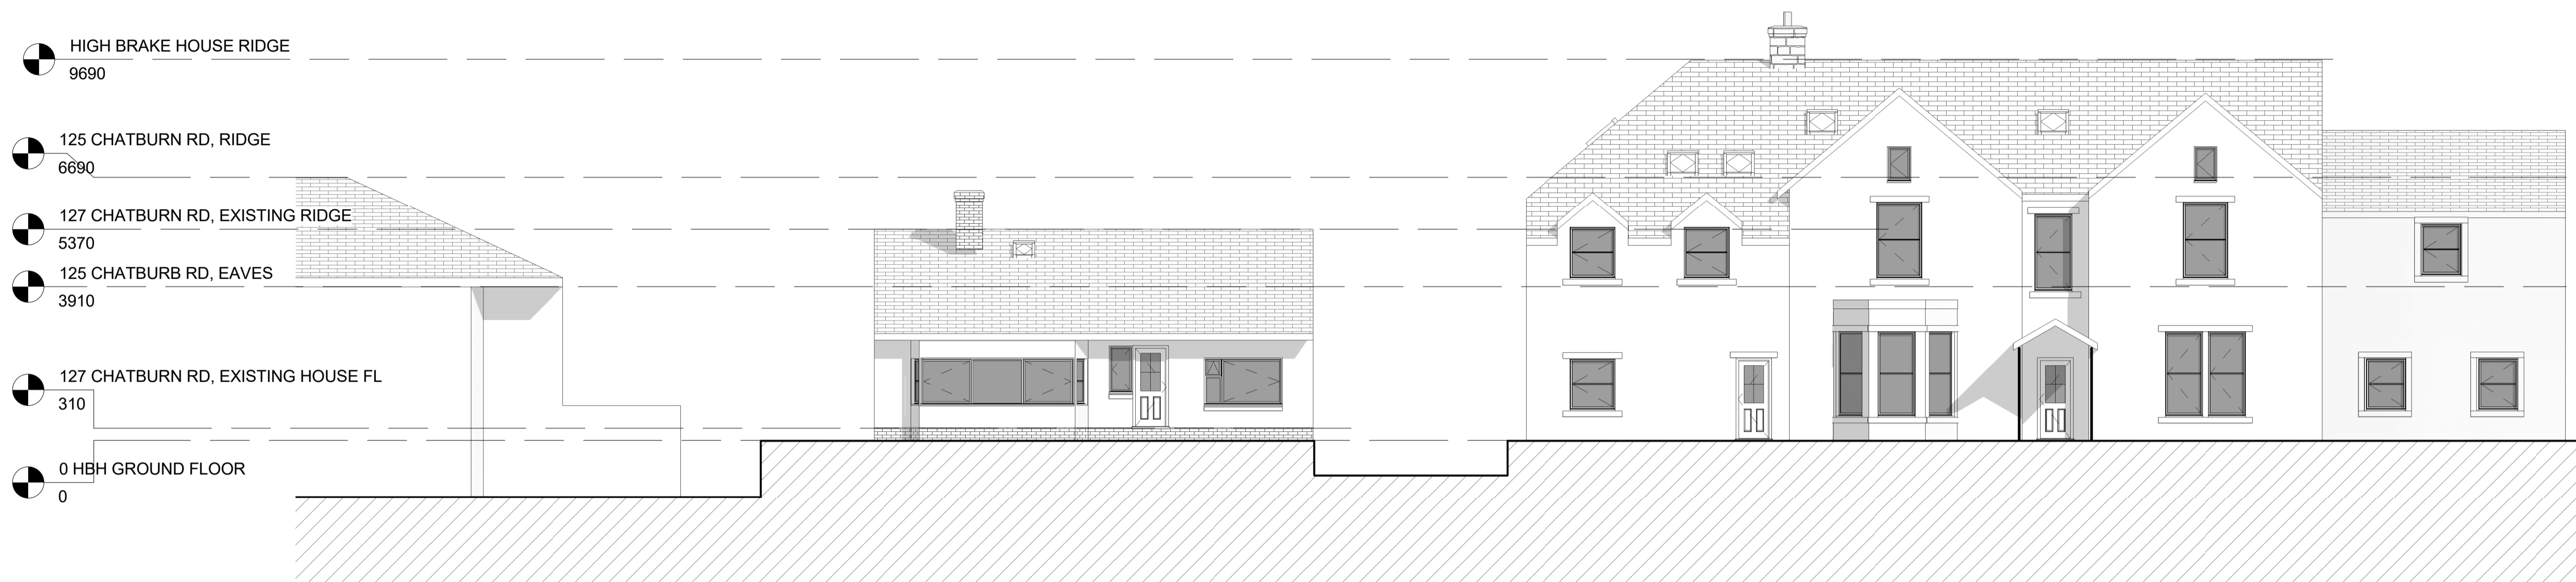

1 EXISTING SOUTH  
1 : 100

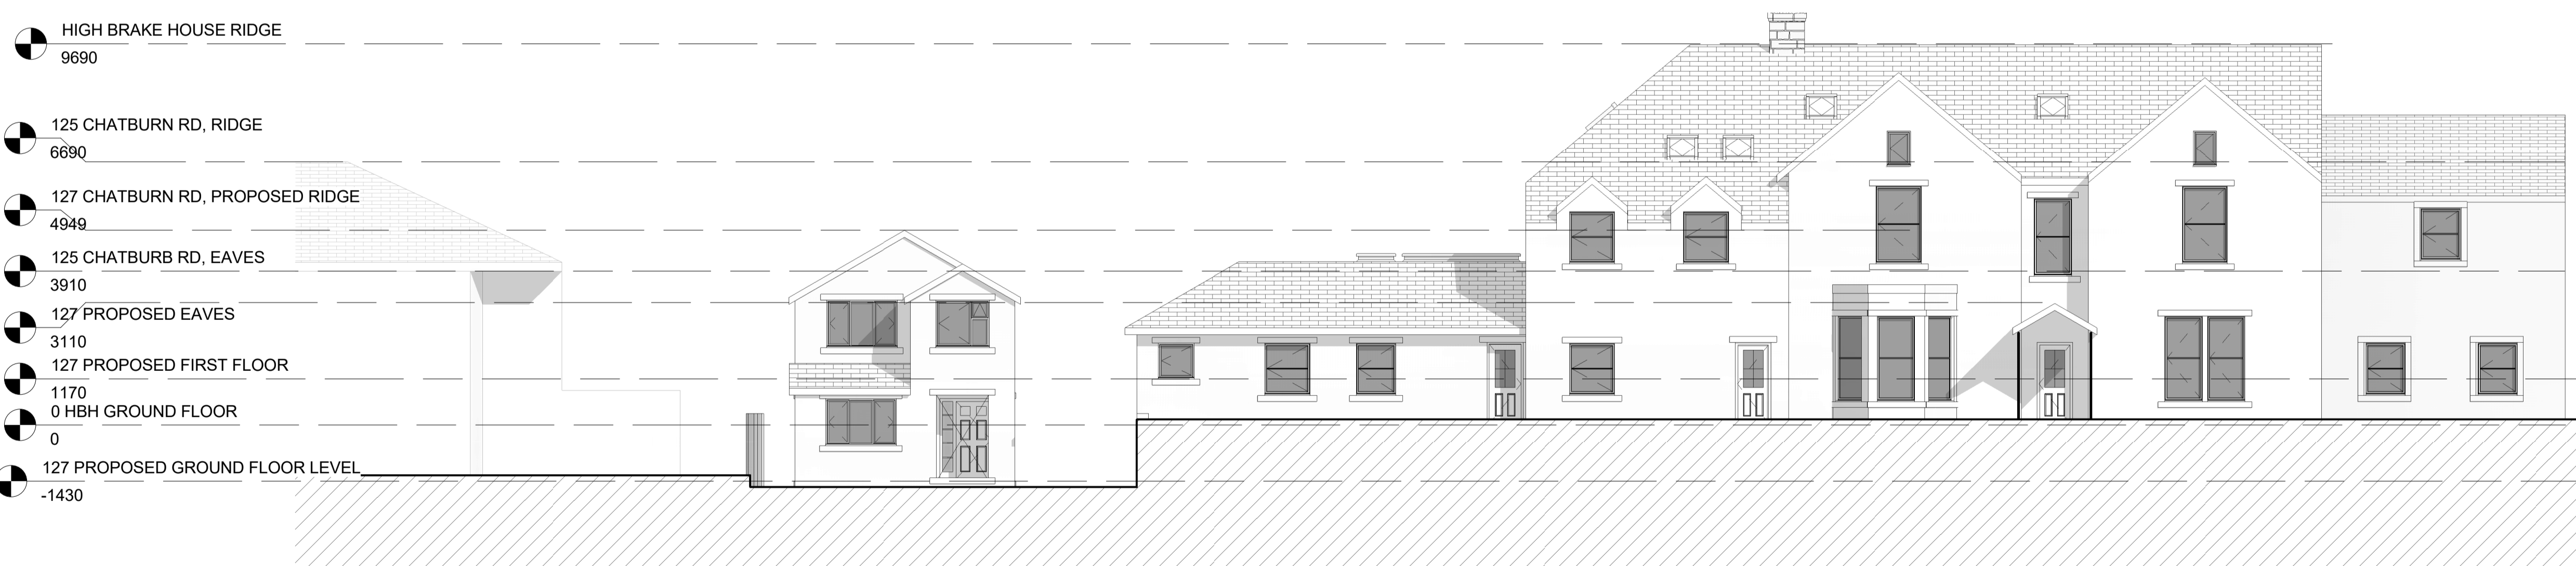

2 PROPOSED SOUTH  
1 : 100

No.	Description	Date
A	PLANNING ISSUE DRAWING	02/10/2019

CLIENT:  
HIGH BRAKE HOUSE, CLITHEROE

PROJECT:  
EXTENSION TO HIGH BRAKE HOUSE, CLITHEROE

SHEET:  
FRONT ELEVATIONS

Project number	PHA/339
Date	02/10/2019
Drawn by	RH
Checked by	PH

A200

Scale	1 : 100
Sheet size	A1