



NOTES:

PROPOSED EXTENSION TO HIGH BRAKE HOUSE, INCLUDING THE DEMOLITION AND A REPLACEMENT DWELLING TO 127 CHATBURN ROAD, CLITHEROE

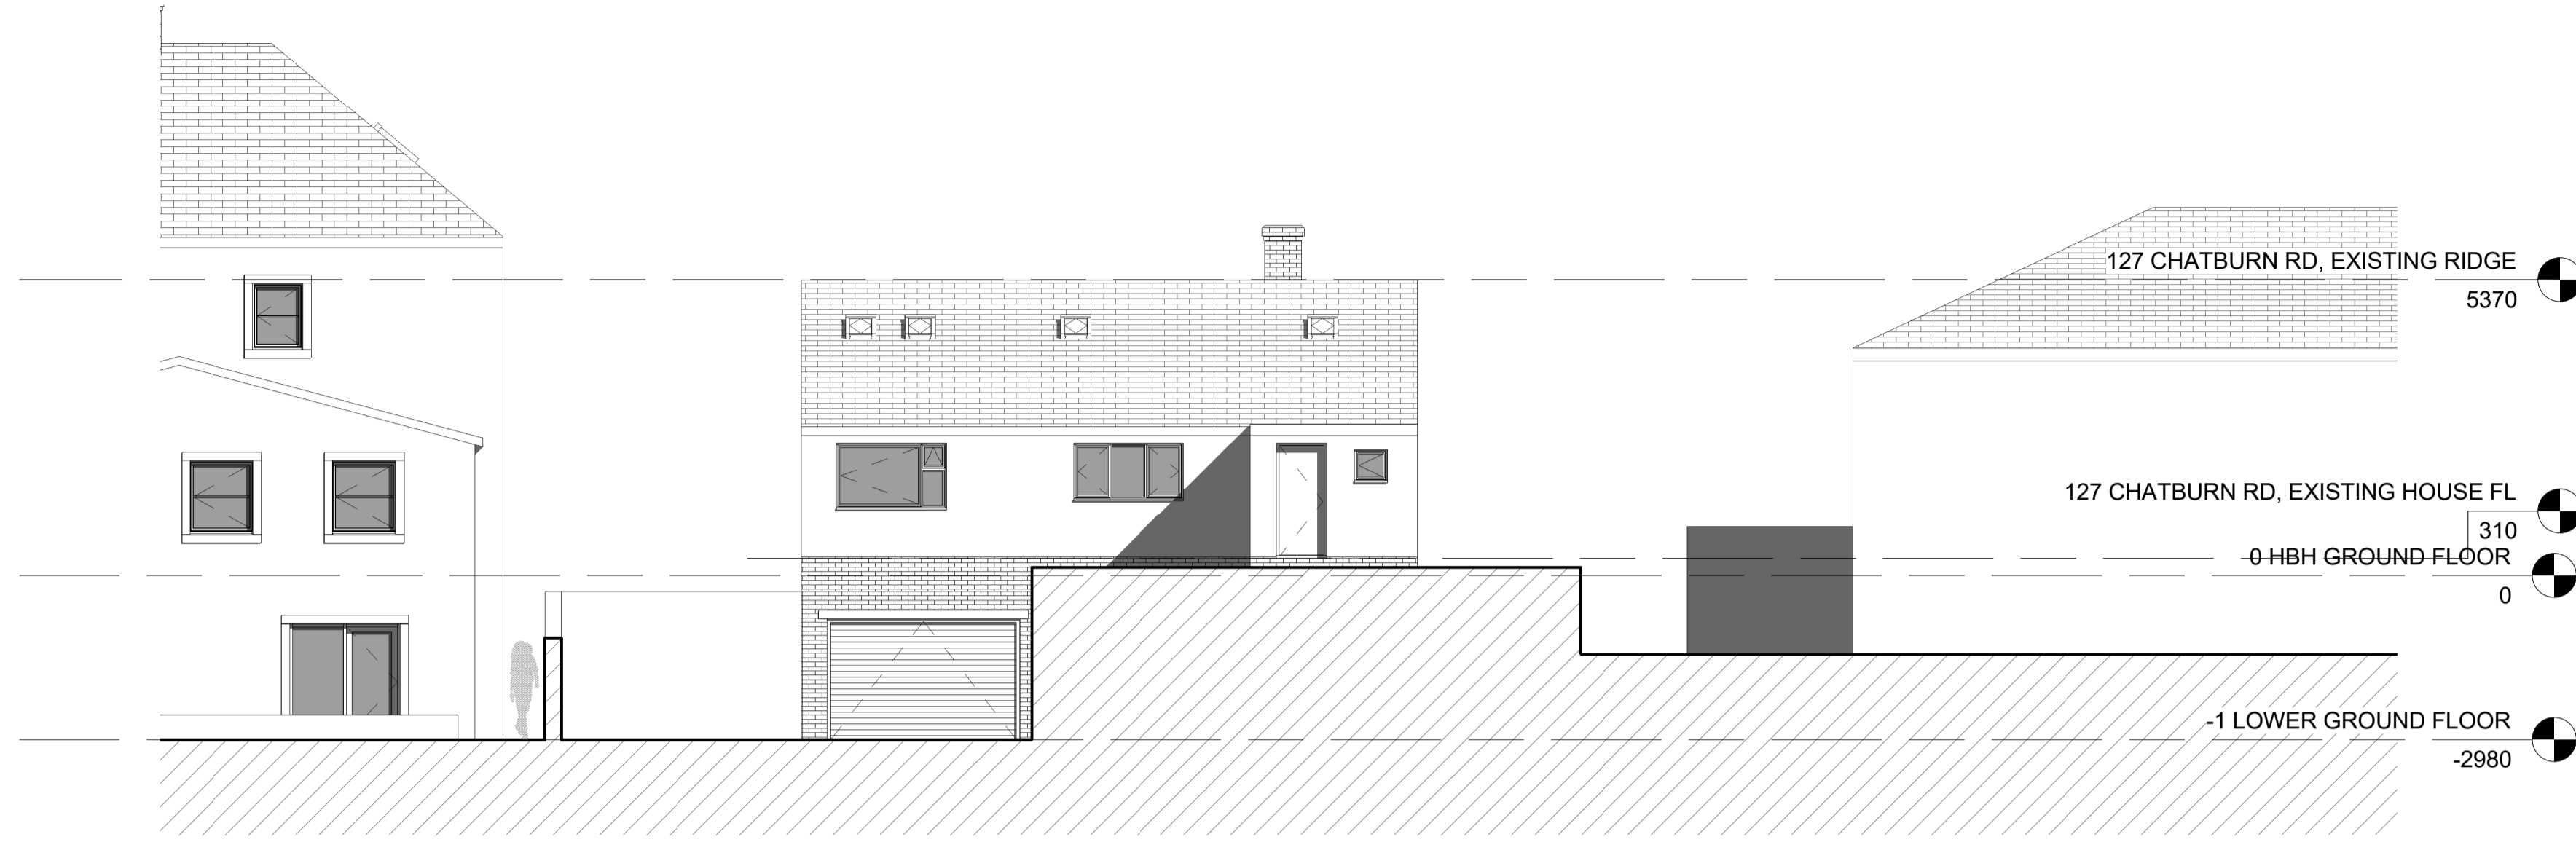

2 HIGH BRAKE HOUSE  
NORTH WEST EXISTING  
1:100

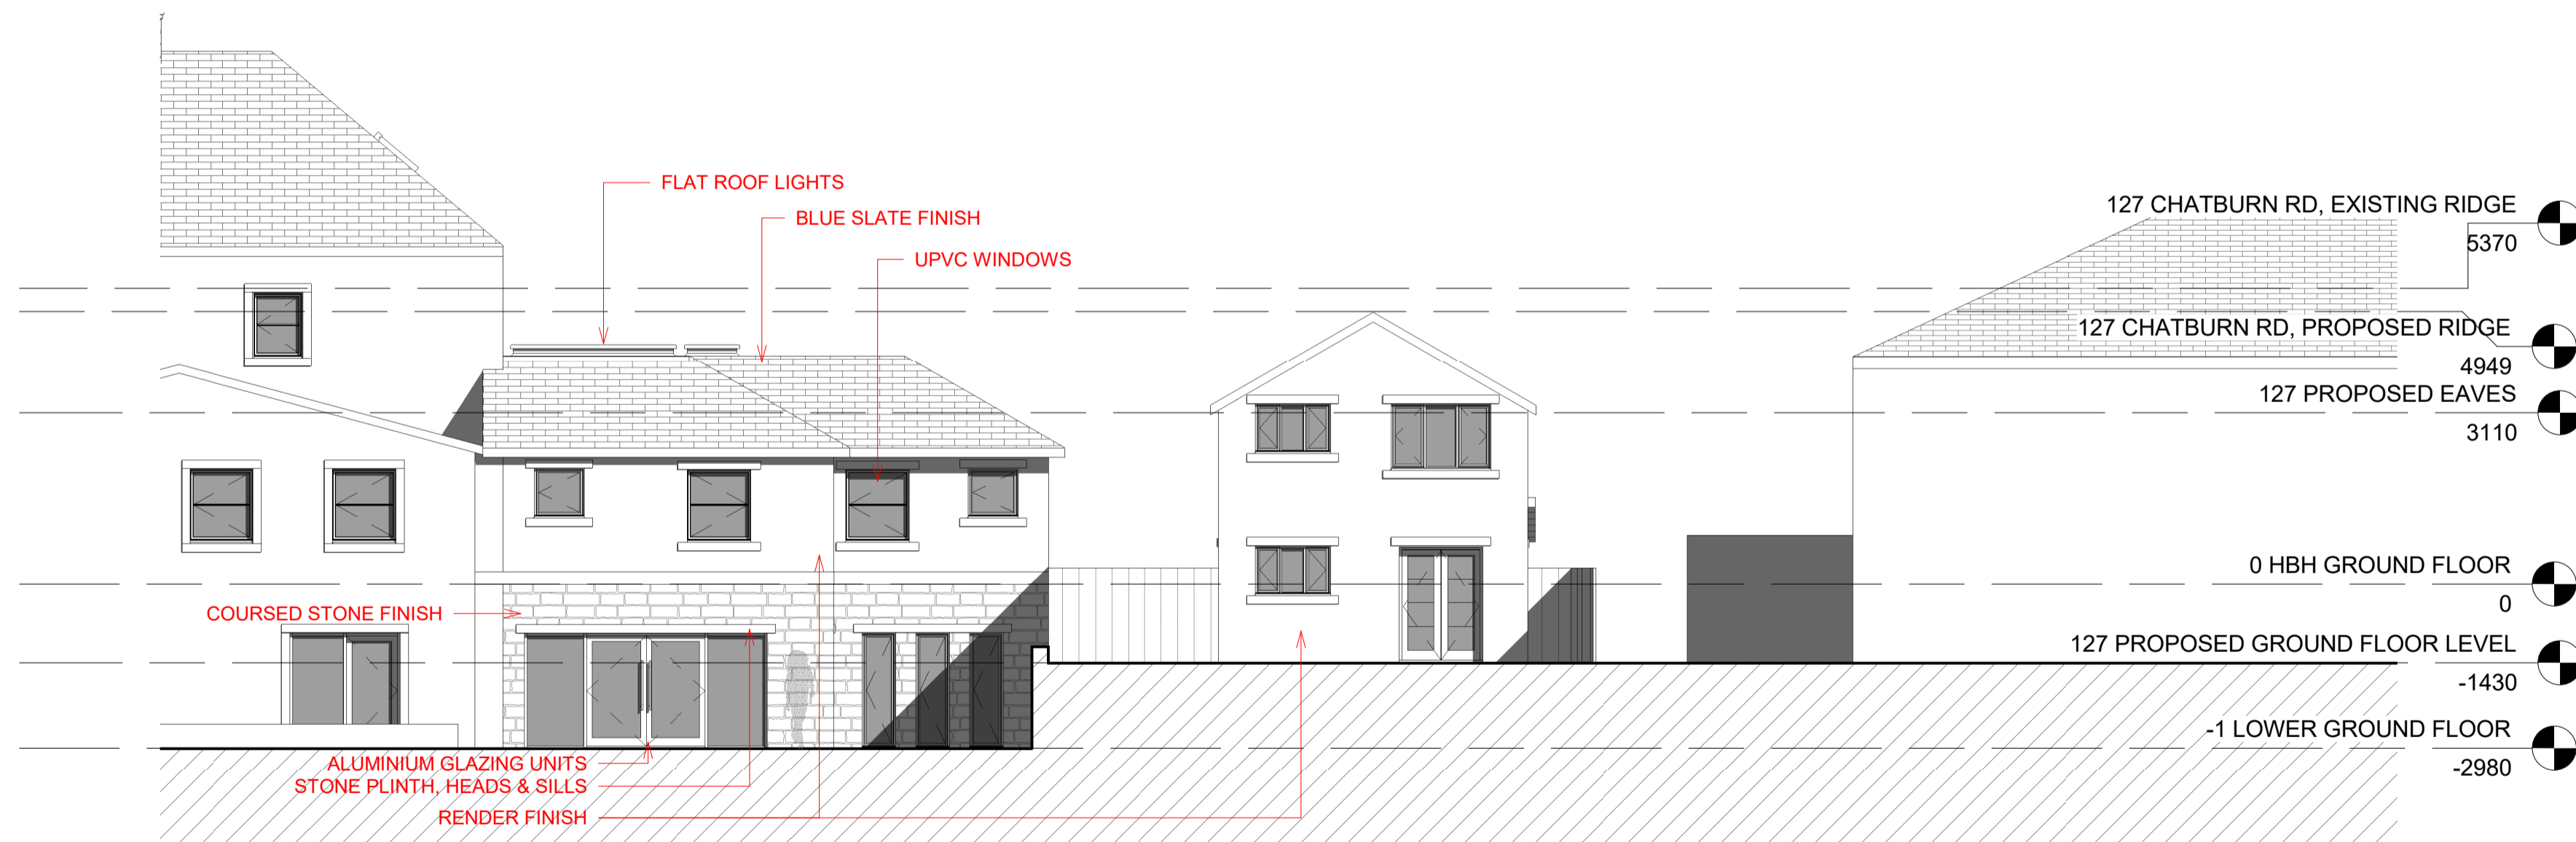

1 HIGH BRAKE HOUSE  
NORTH WEST PROPOSED  
1:100

No.	Description	Date
A	PLANNING ISSUE DRAWING	02/10/2019

CLIENT:  
HIGH BRAKE HOUSE, CLITHEROE

PROJECT:  
EXTENSION TO HIGH BRAKE HOUSE, CLITHEROE

SHEET:  
REAR ELEVATIONS

Project number PHA/339

Date 02/10/2019

Drawn by RH

Checked by PH

A300

Scale 1:100

Sheet size A1