


NOTES:

PROPOSED EXTENSION TO HIGH BRAKE HOUSE, INCLUDING THE DEMOLITION AND A REPLACEMENT DWELLING TO 127 CHATBURN ROAD, CLITHEROE

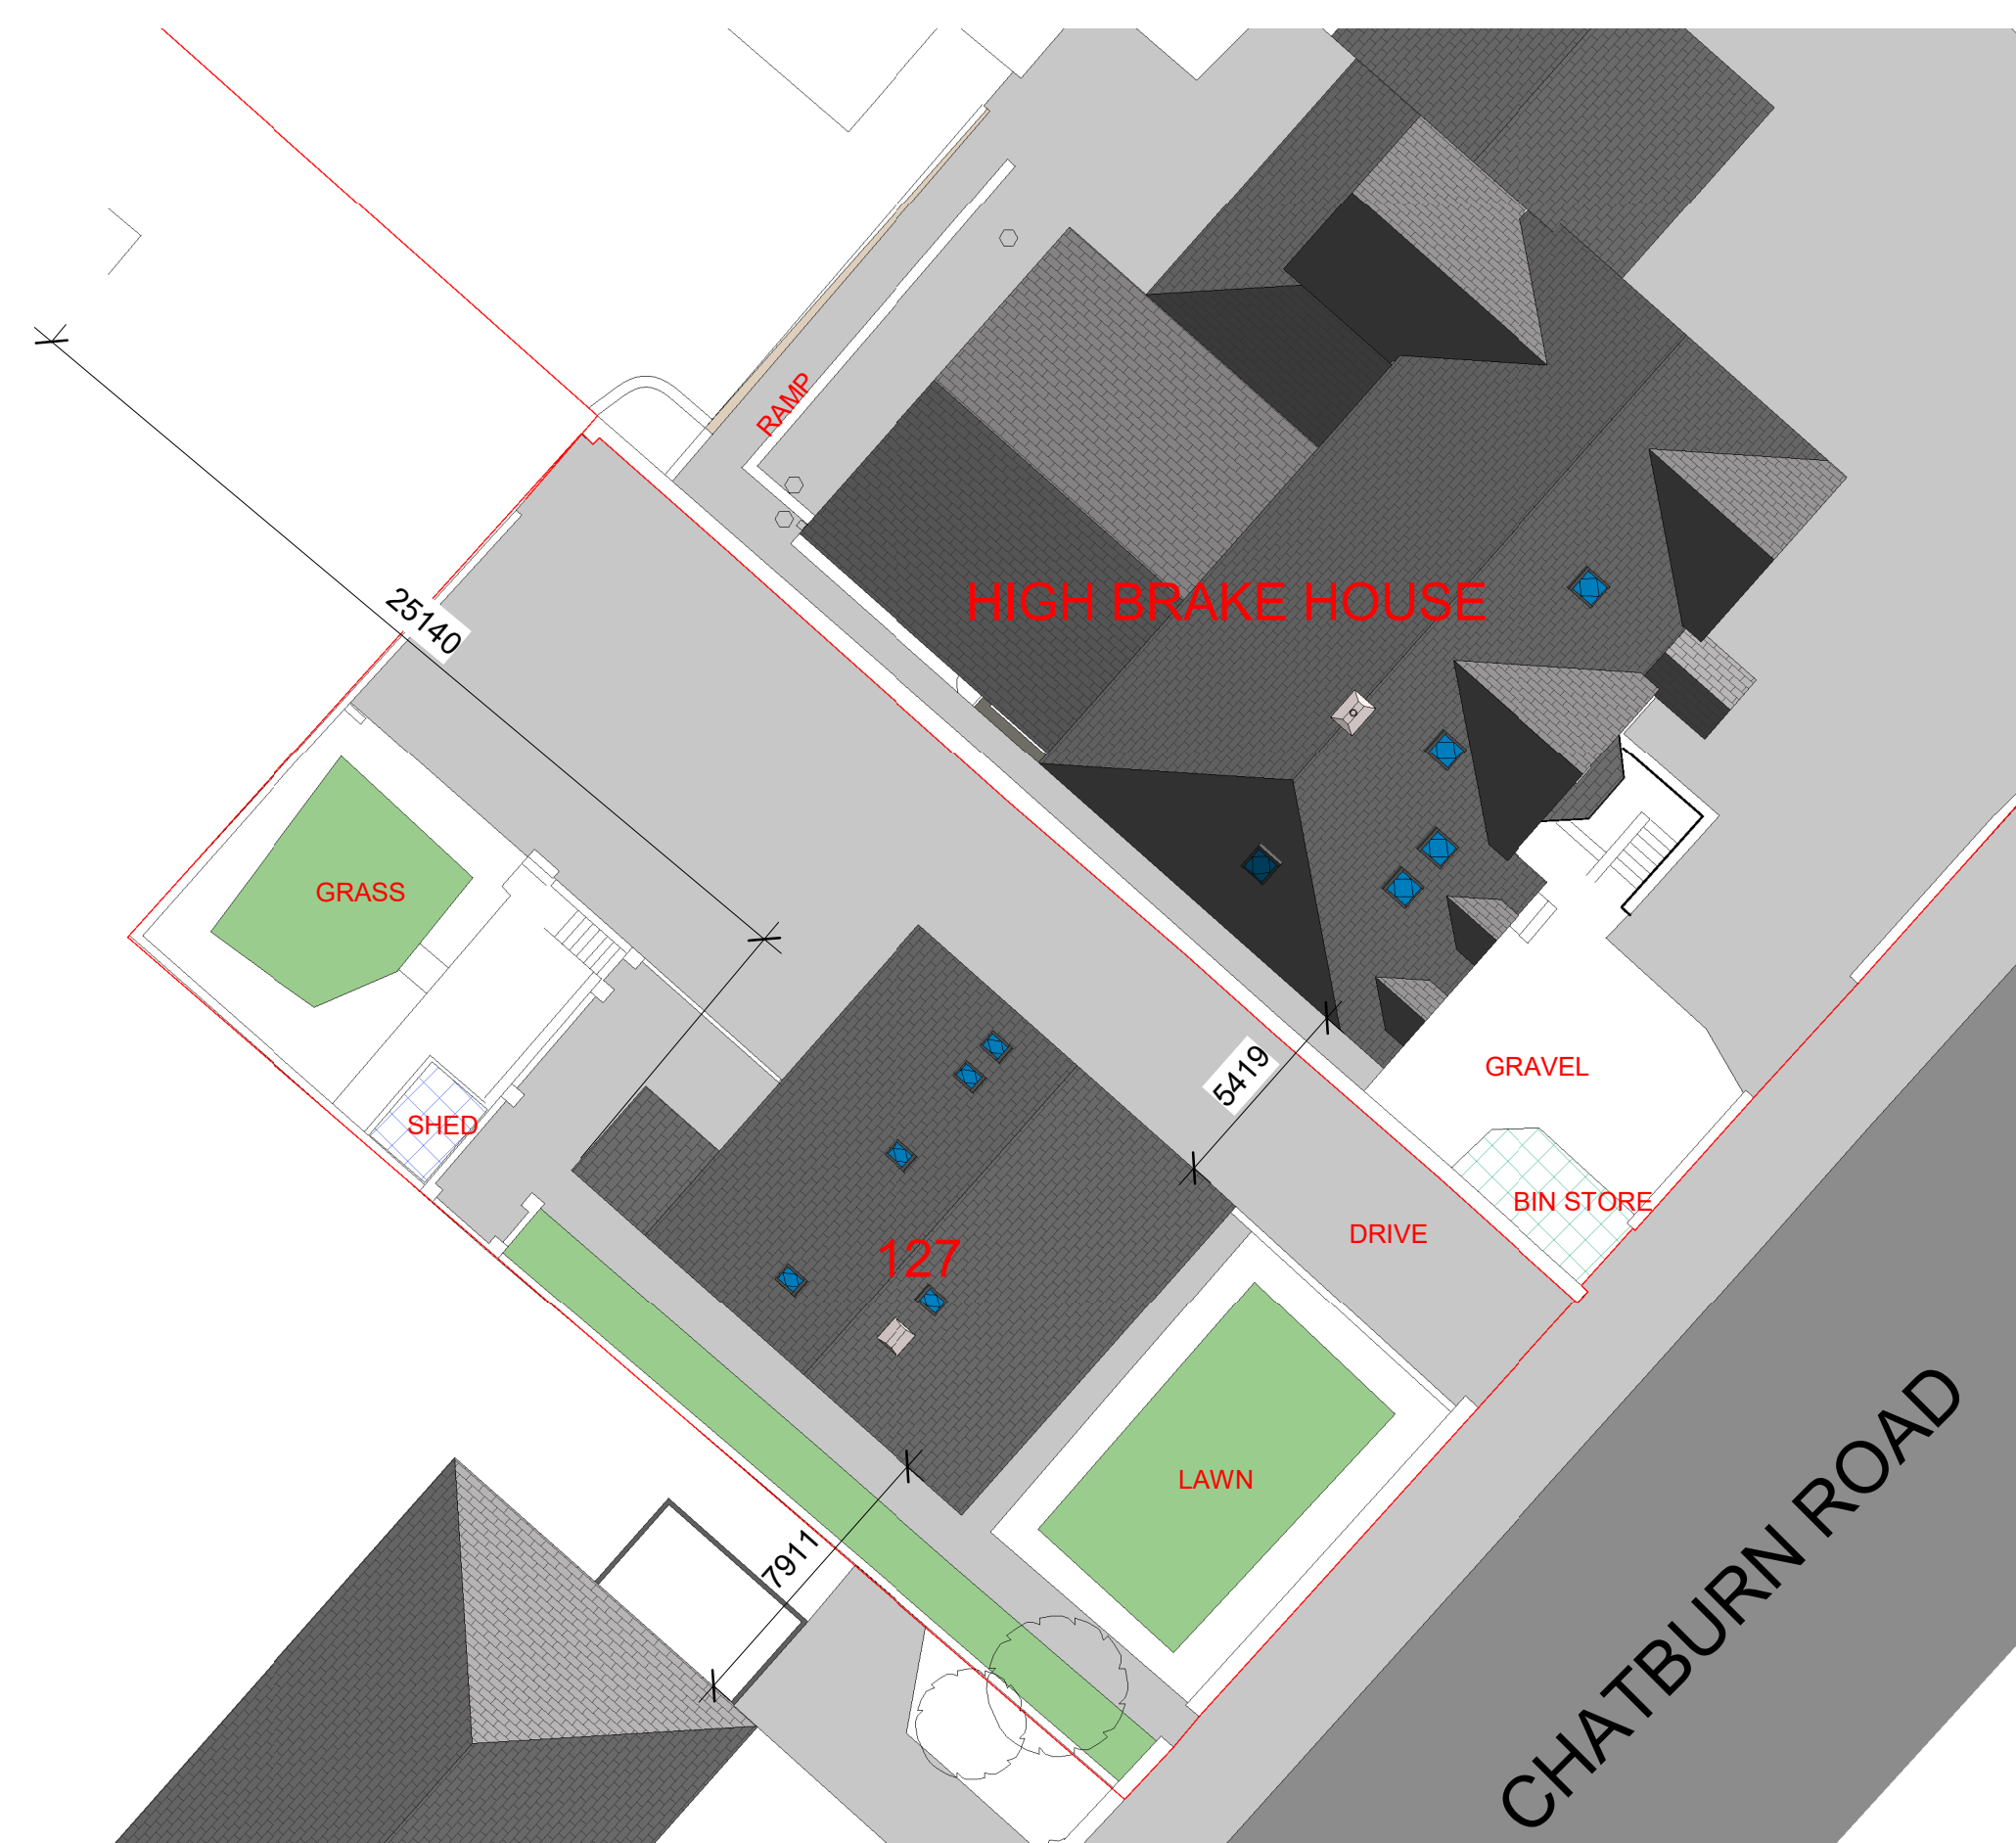

1 EXISTING SITE PLAN  
1 : 200



2 PROPOSED SITE PLAN  
1 : 200

No.	Description	Date
A	PLANNING ISSUE DRAWING	02/10/2019

CLIENT:  
HIGH BRAKE HOUSE, CLITHEROE

PROJECT:  
EXTENSION TO HIGH BRAKE HOUSE, CLITHEROE

SHEET:  
HIGH BRAKE HOUSE EXISTING & PROPOSED SITE PLANS

Project number	PHA/339
Date	02/10/2019
Drawn by	RH
Checked by	PH

A100

Scale	1 : 200
Sheet size	A1

