

This drawing is to be read in conjunction with all other relevant technical information, statutory approvals, specifications and 3rd party information. Do not scale from this drawing. Use only dimensions provided. All dimensions and levels to be checked on site and all discrepancies must be reported to the drawings author immediately. Responsibility cannot be accepted for alteration and/or deviation from this design without the prior acknowledgement of the drawings author. Any commercial decisions relating to this information must make due allowance for dimensional and area variation resulting from the design development and construction processes as well as the requirements of statutory authorities. This drawing is to be used only for the purposes indicated. This drawing is copyright and the property of DBA Architects Ltd (DBA) and must not be reproduced without prior written agreement. Any Intellectual Property Rights (IPR) relating to the design(s) described in this drawing belong to the originating designer and, where it is not DBA's design, no credit for the design or IPR is sought by this drawings author.


0m 1 2 3 4 5 10  
Scale - 1:100



Existing North Elevation (1)  
1:100




Existing East Elevation (2)  
1:100

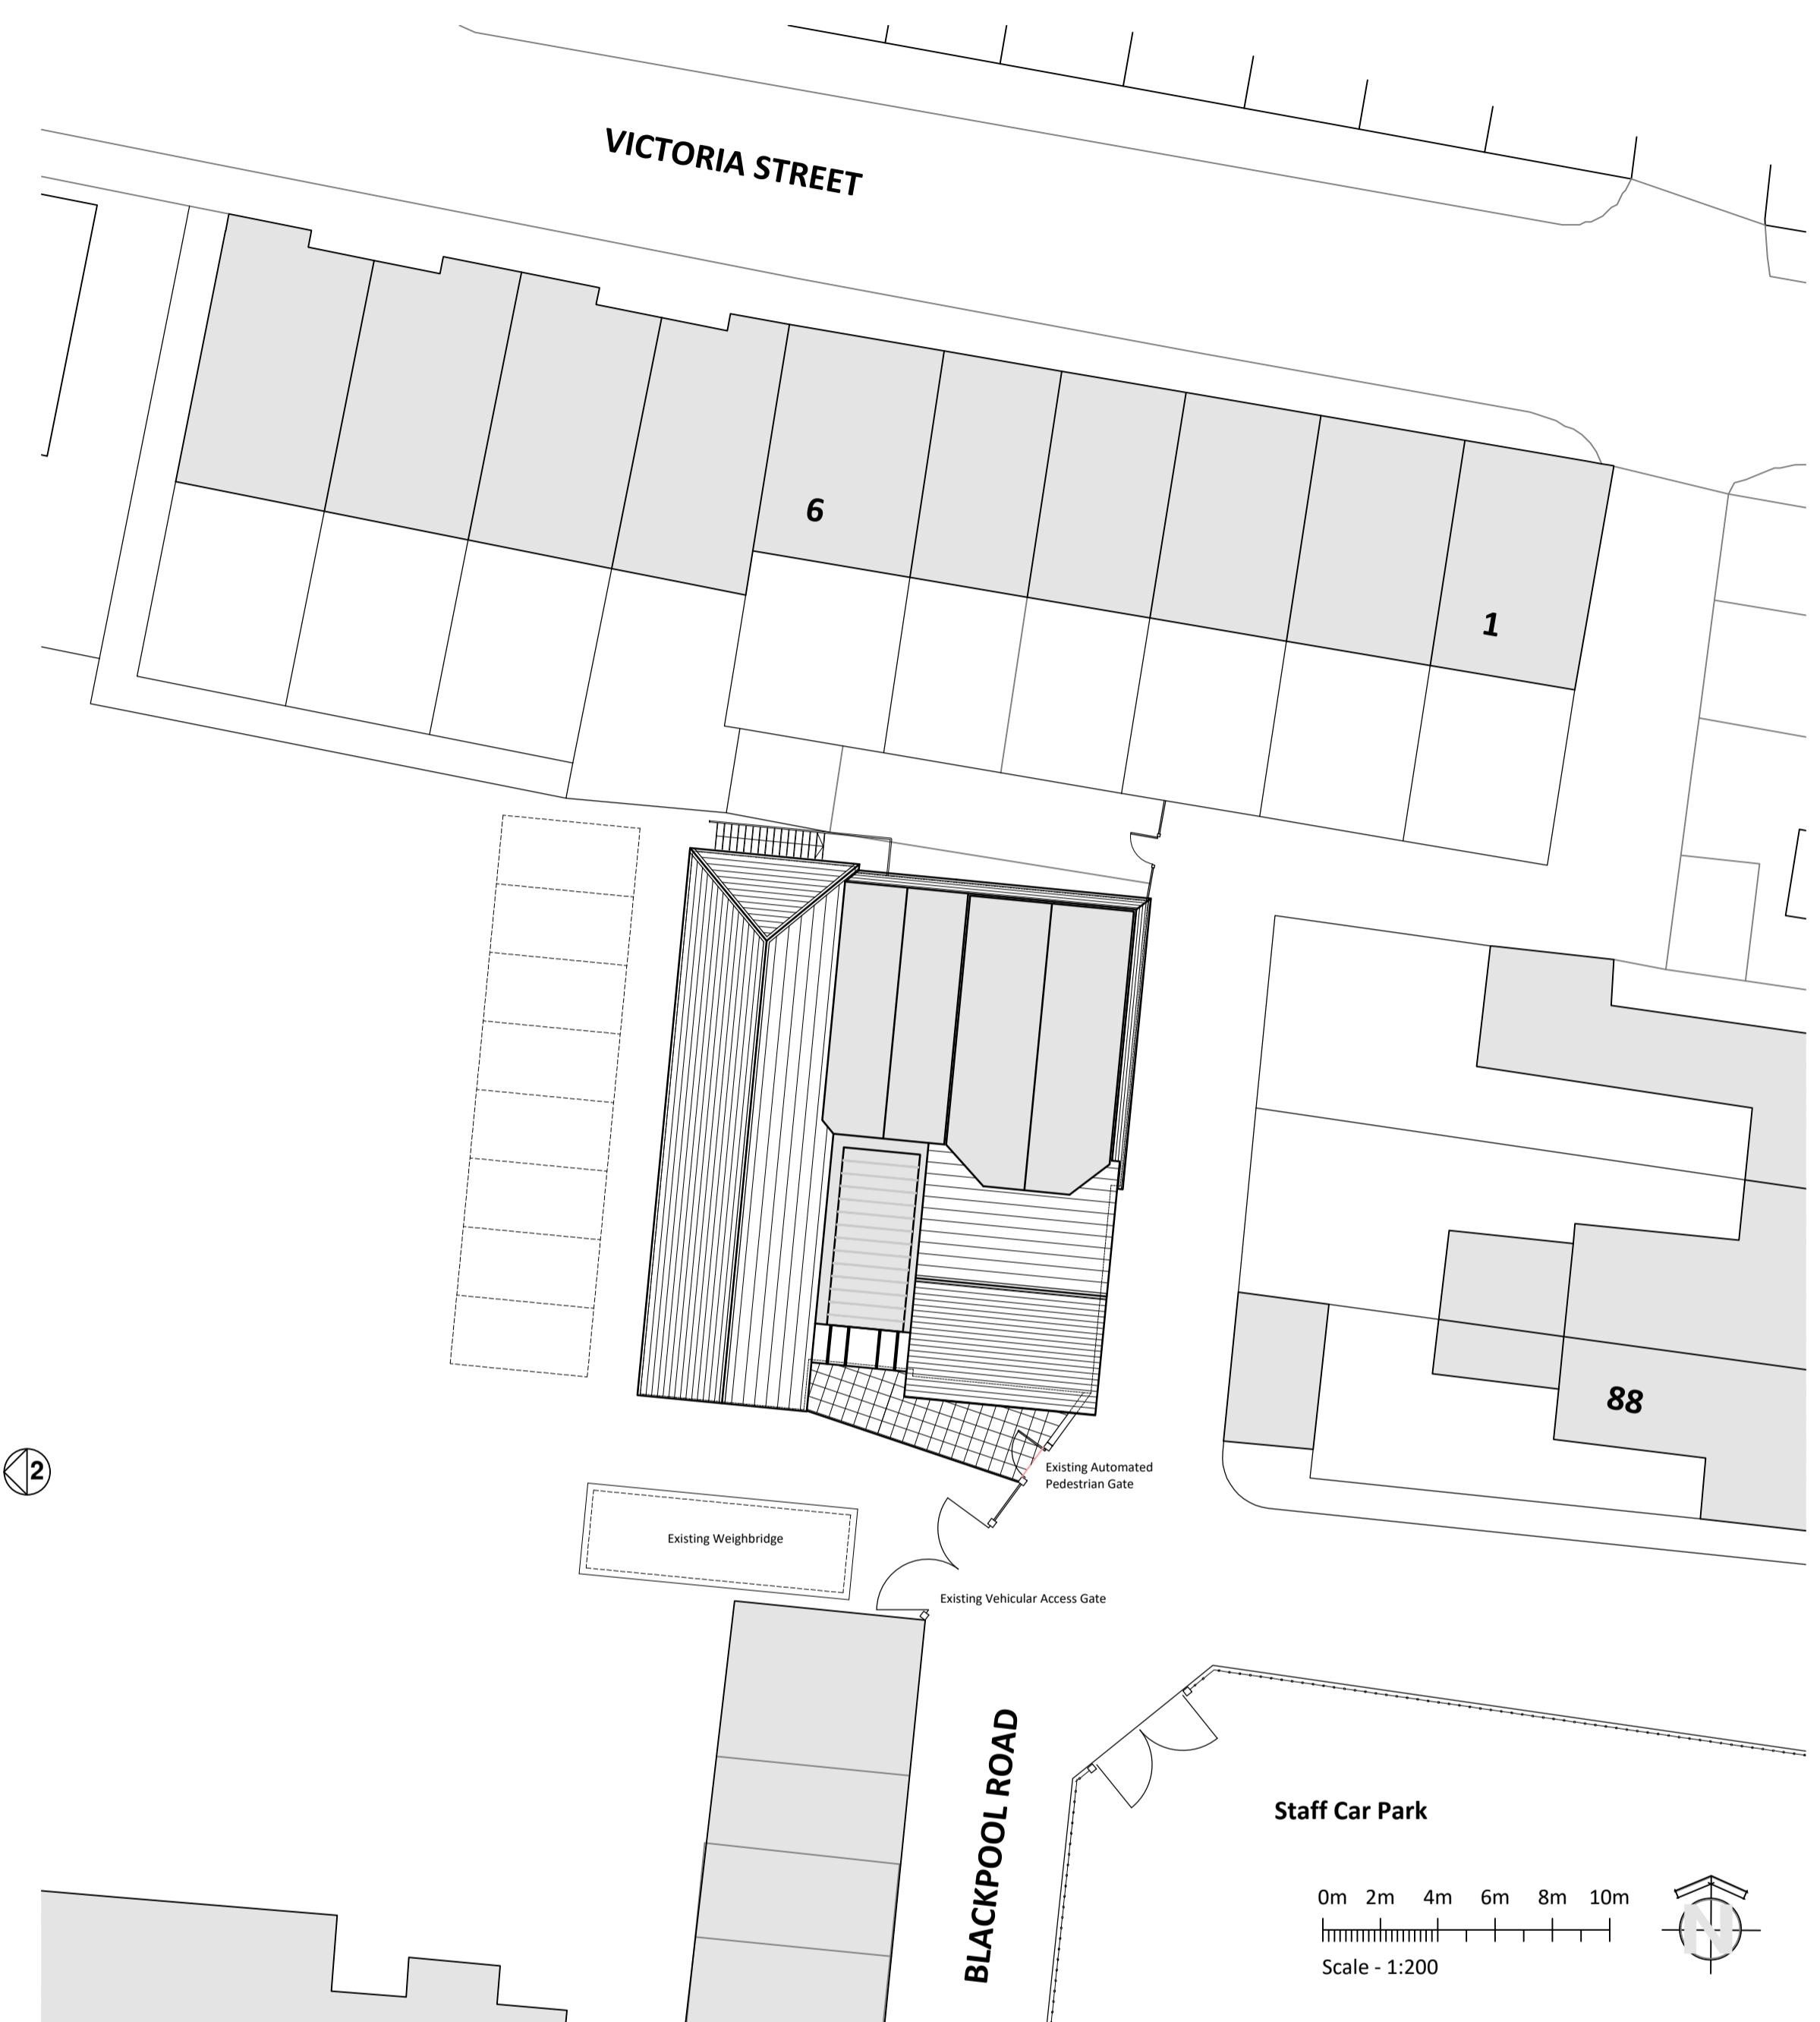


Proposed Roof Plan / Site Layout  
1:200

Staff Car Park


0m 2m 4m 6m 8m 10m  
Scale - 1:200

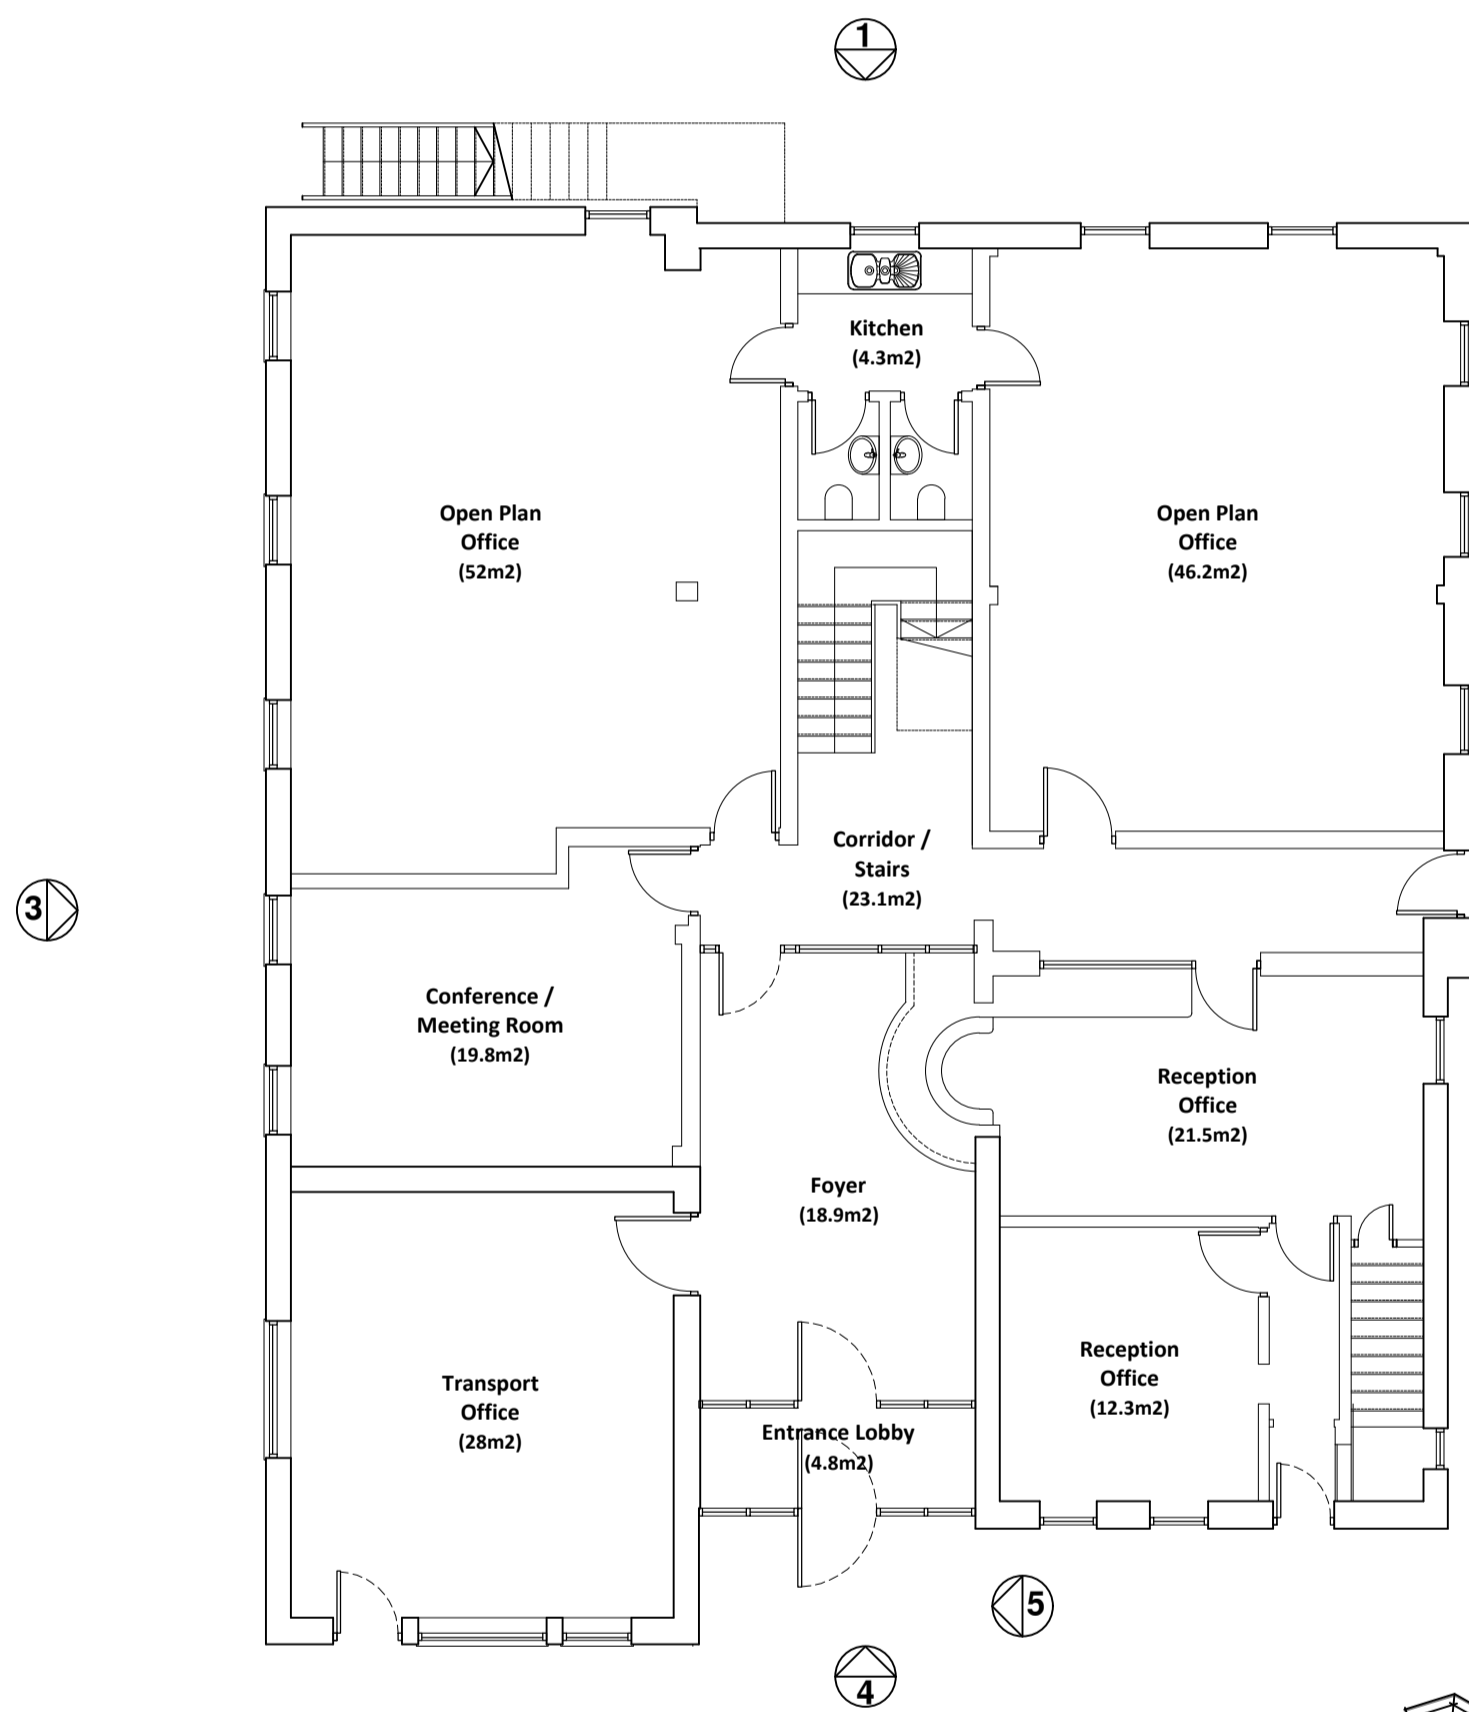

Existing Ground Floor Plan  
1:100

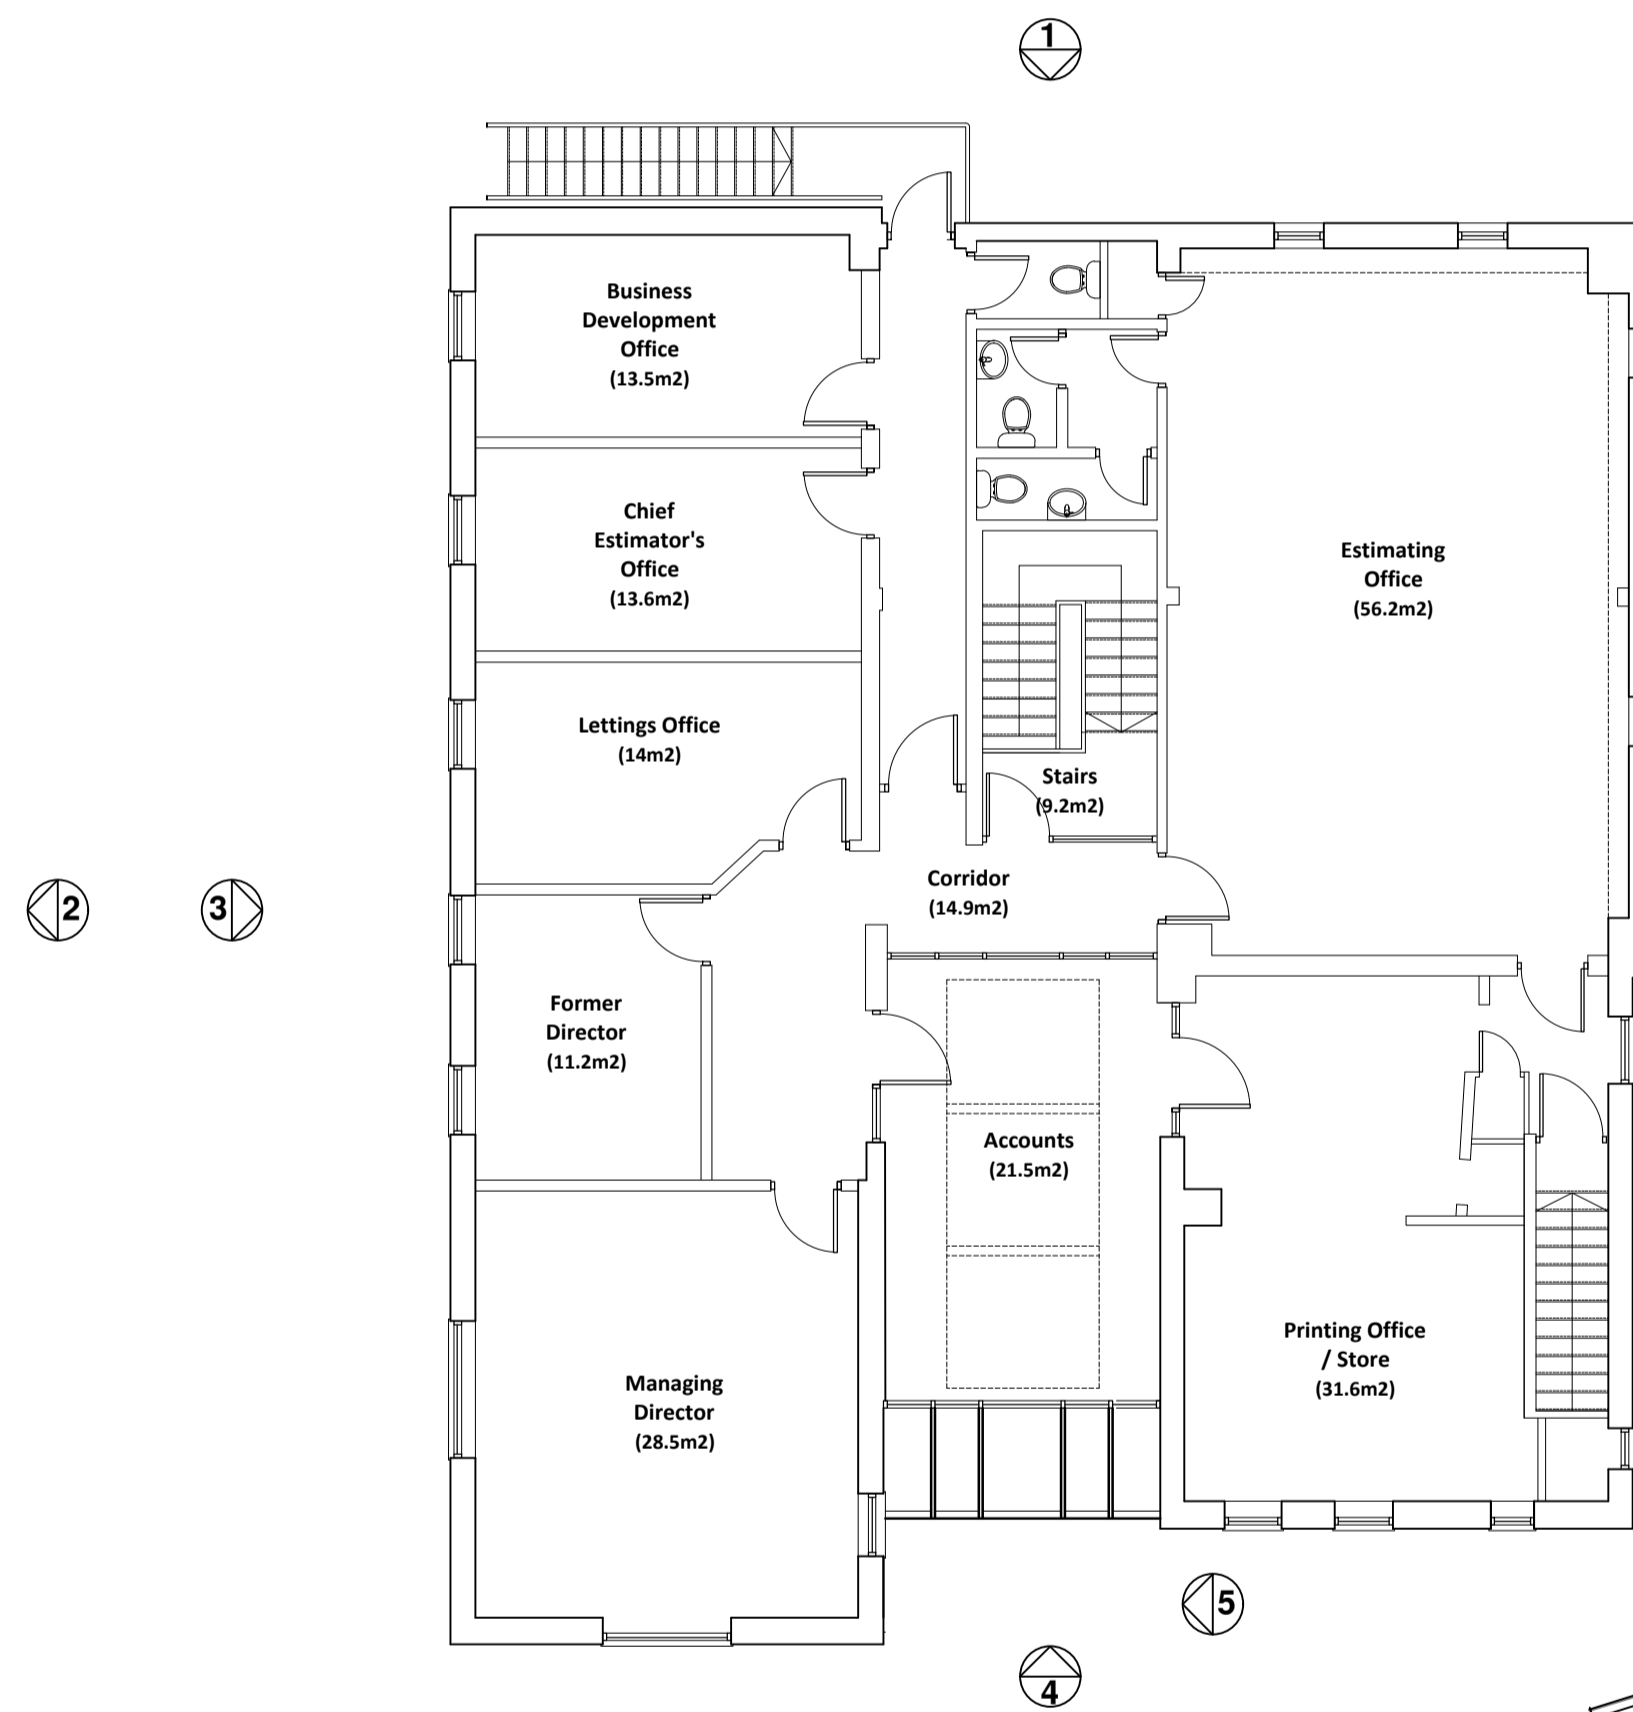


Existing First Floor Plan  
1:100

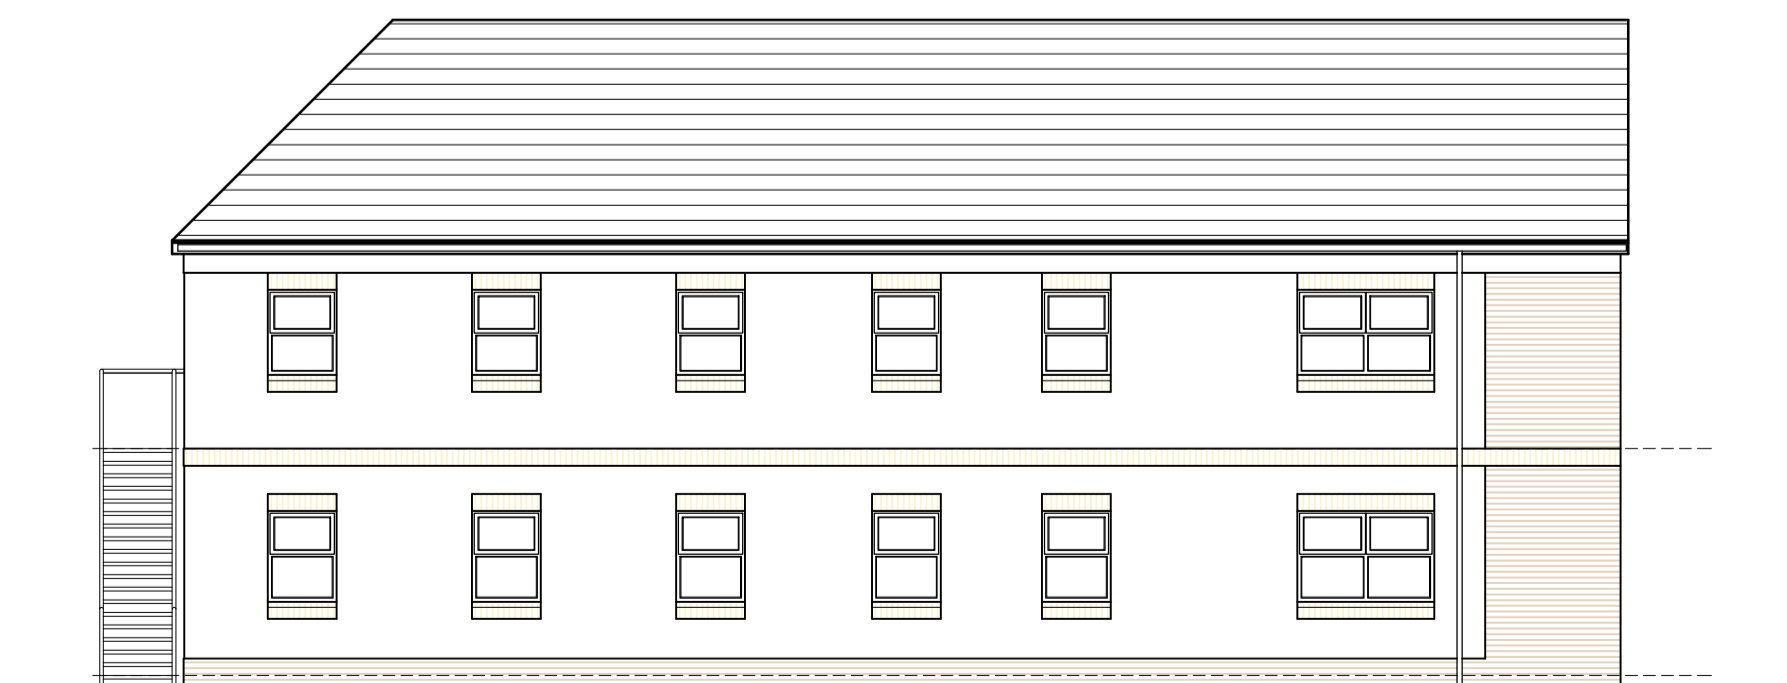

Existing West Elevation (3)  
1:100



Existing South Elevation (4)  
1:100

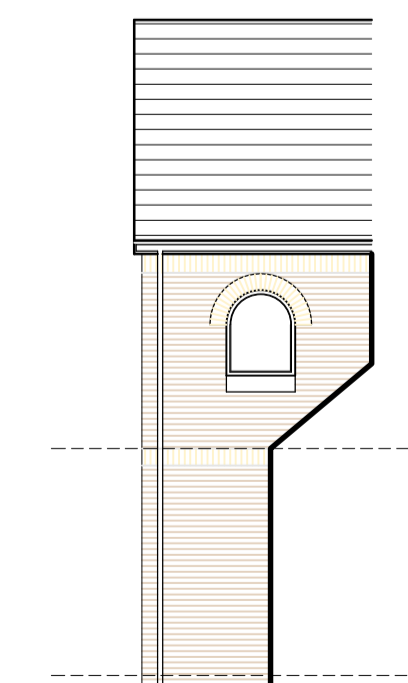

Existing East Elevation (5)  
1:100

Rev	Description	By	Chk	Date

**DBA**  
architects

The Office  
Shire House  
Whinney Brow Lane  
Forton  
Preston  
PR3 0AE  
E: studio@dbaarchitects.co.uk  
T: 01524 233701 M: 07763624114

Project  
**WALTER CAREFOOT & SONS LTD  
OFFICE REDEVELOPMENT**

Client  
**WALTER CAREFOOT & SONS LTD  
Blackpool Road, Longridge, Preston, PR3 3AL**

Drawing  
**EXISTING SITE PLAN, LAYOUT  
PLANS & ELEVATIONS**

Project No: 1016 Scale @ A1: 1:100 Date: JUL 2019  
Drawn: DB Checked: Status: INFORMATION  
Drawing No: Revision:

**L(01)001**