

Notes

Copyright in all documents and drawings prepared by the Architect and any work executed from these documents and drawings shall, unless otherwise agreed, remain the property of the Architect.

Do not Scale off this drawing.

All dimensions to be checked on site and any discrepancies to be referred to the Architect before proceeding.

All levels to be checked on site.

All discrepancies between information shown on the drawing and information in the specification to be referred to the Architect prior to proceeding.

All omissions to be referred to the Architect prior to proceeding.


All component sizes and references to be checked prior to ordering of materials.

Positions of existing drainage runs to be confirmed prior to proceeding and details checked as necessary.


All retaining boundary positions to be checked prior to proceeding.

Planning permission is beyond the Architect's control and no guarantee that it will be granted can be given.


Assessments

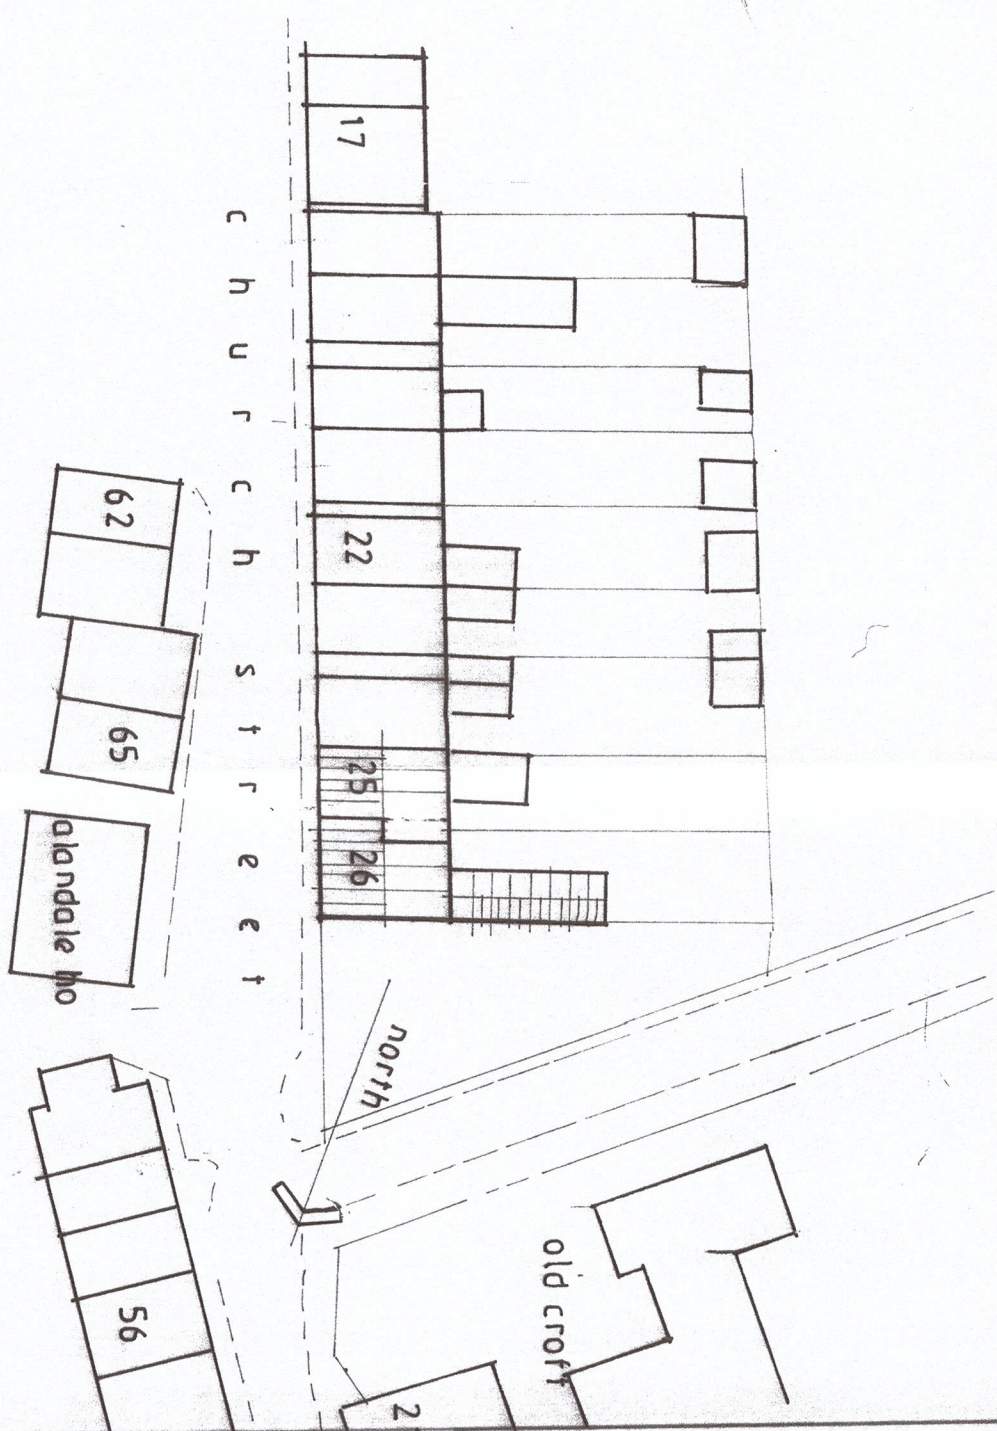


SITE / ROOF PLAN scale 1:500 existing

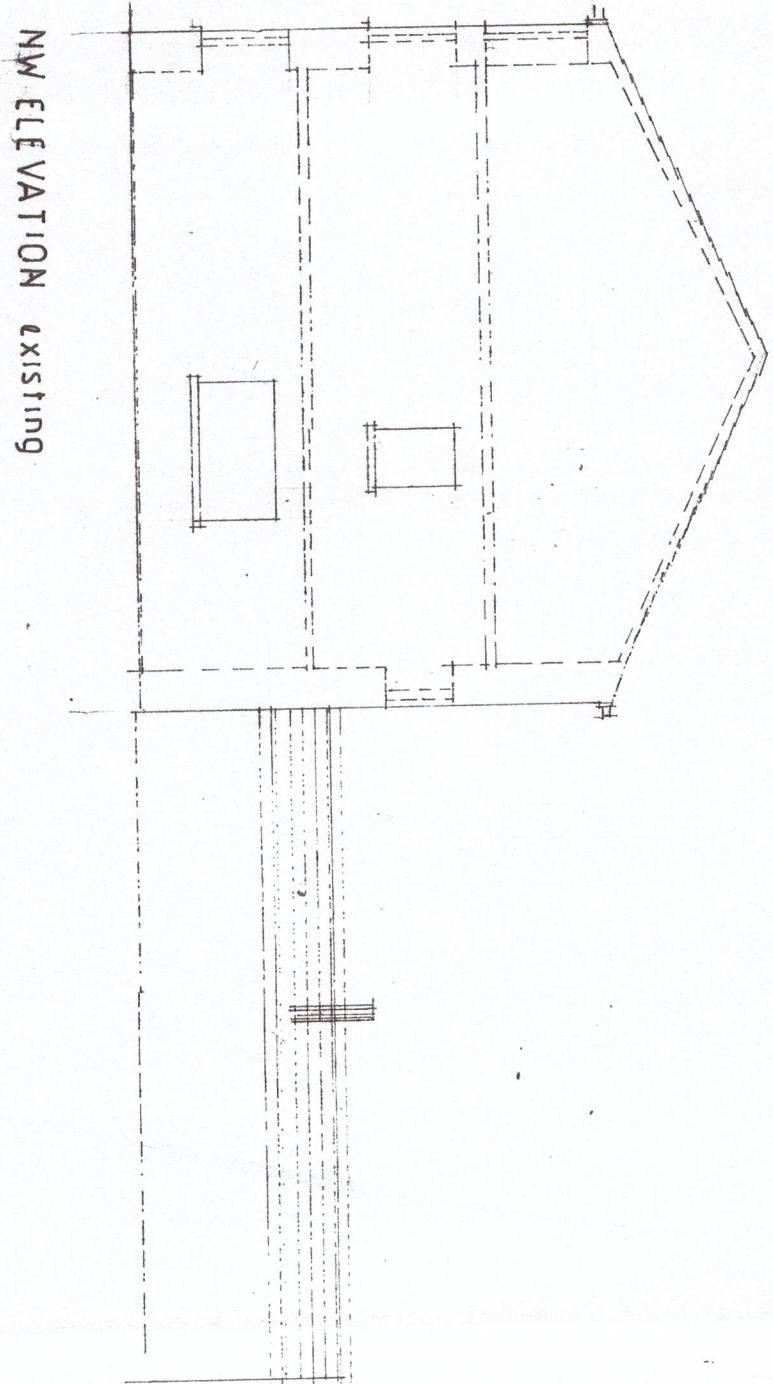


NW ELEVATION existing

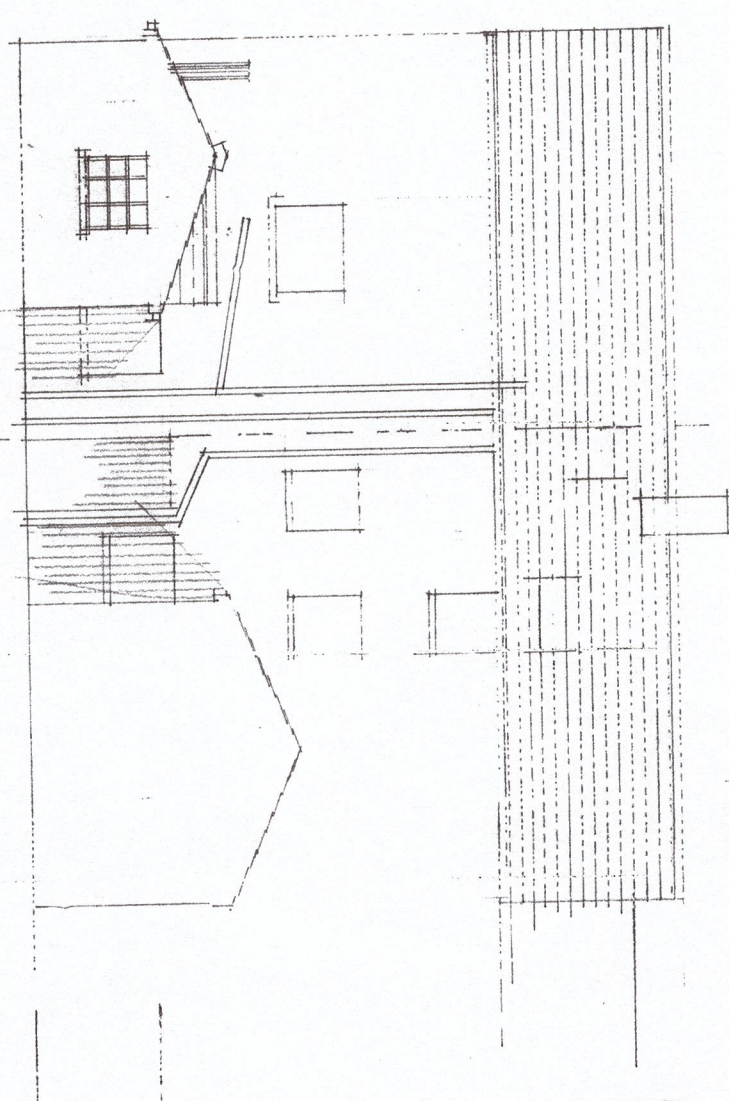


SW ELEVATION existing

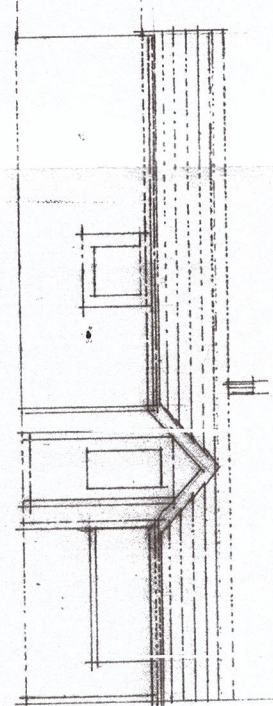


SE ELEVATION existing

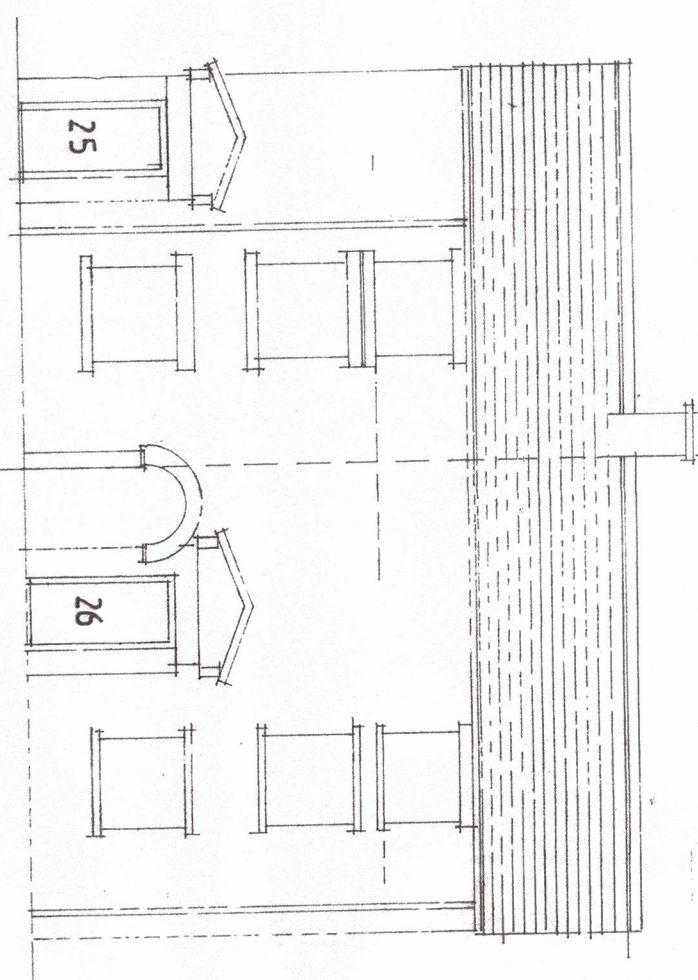


NE ELEVATION existing

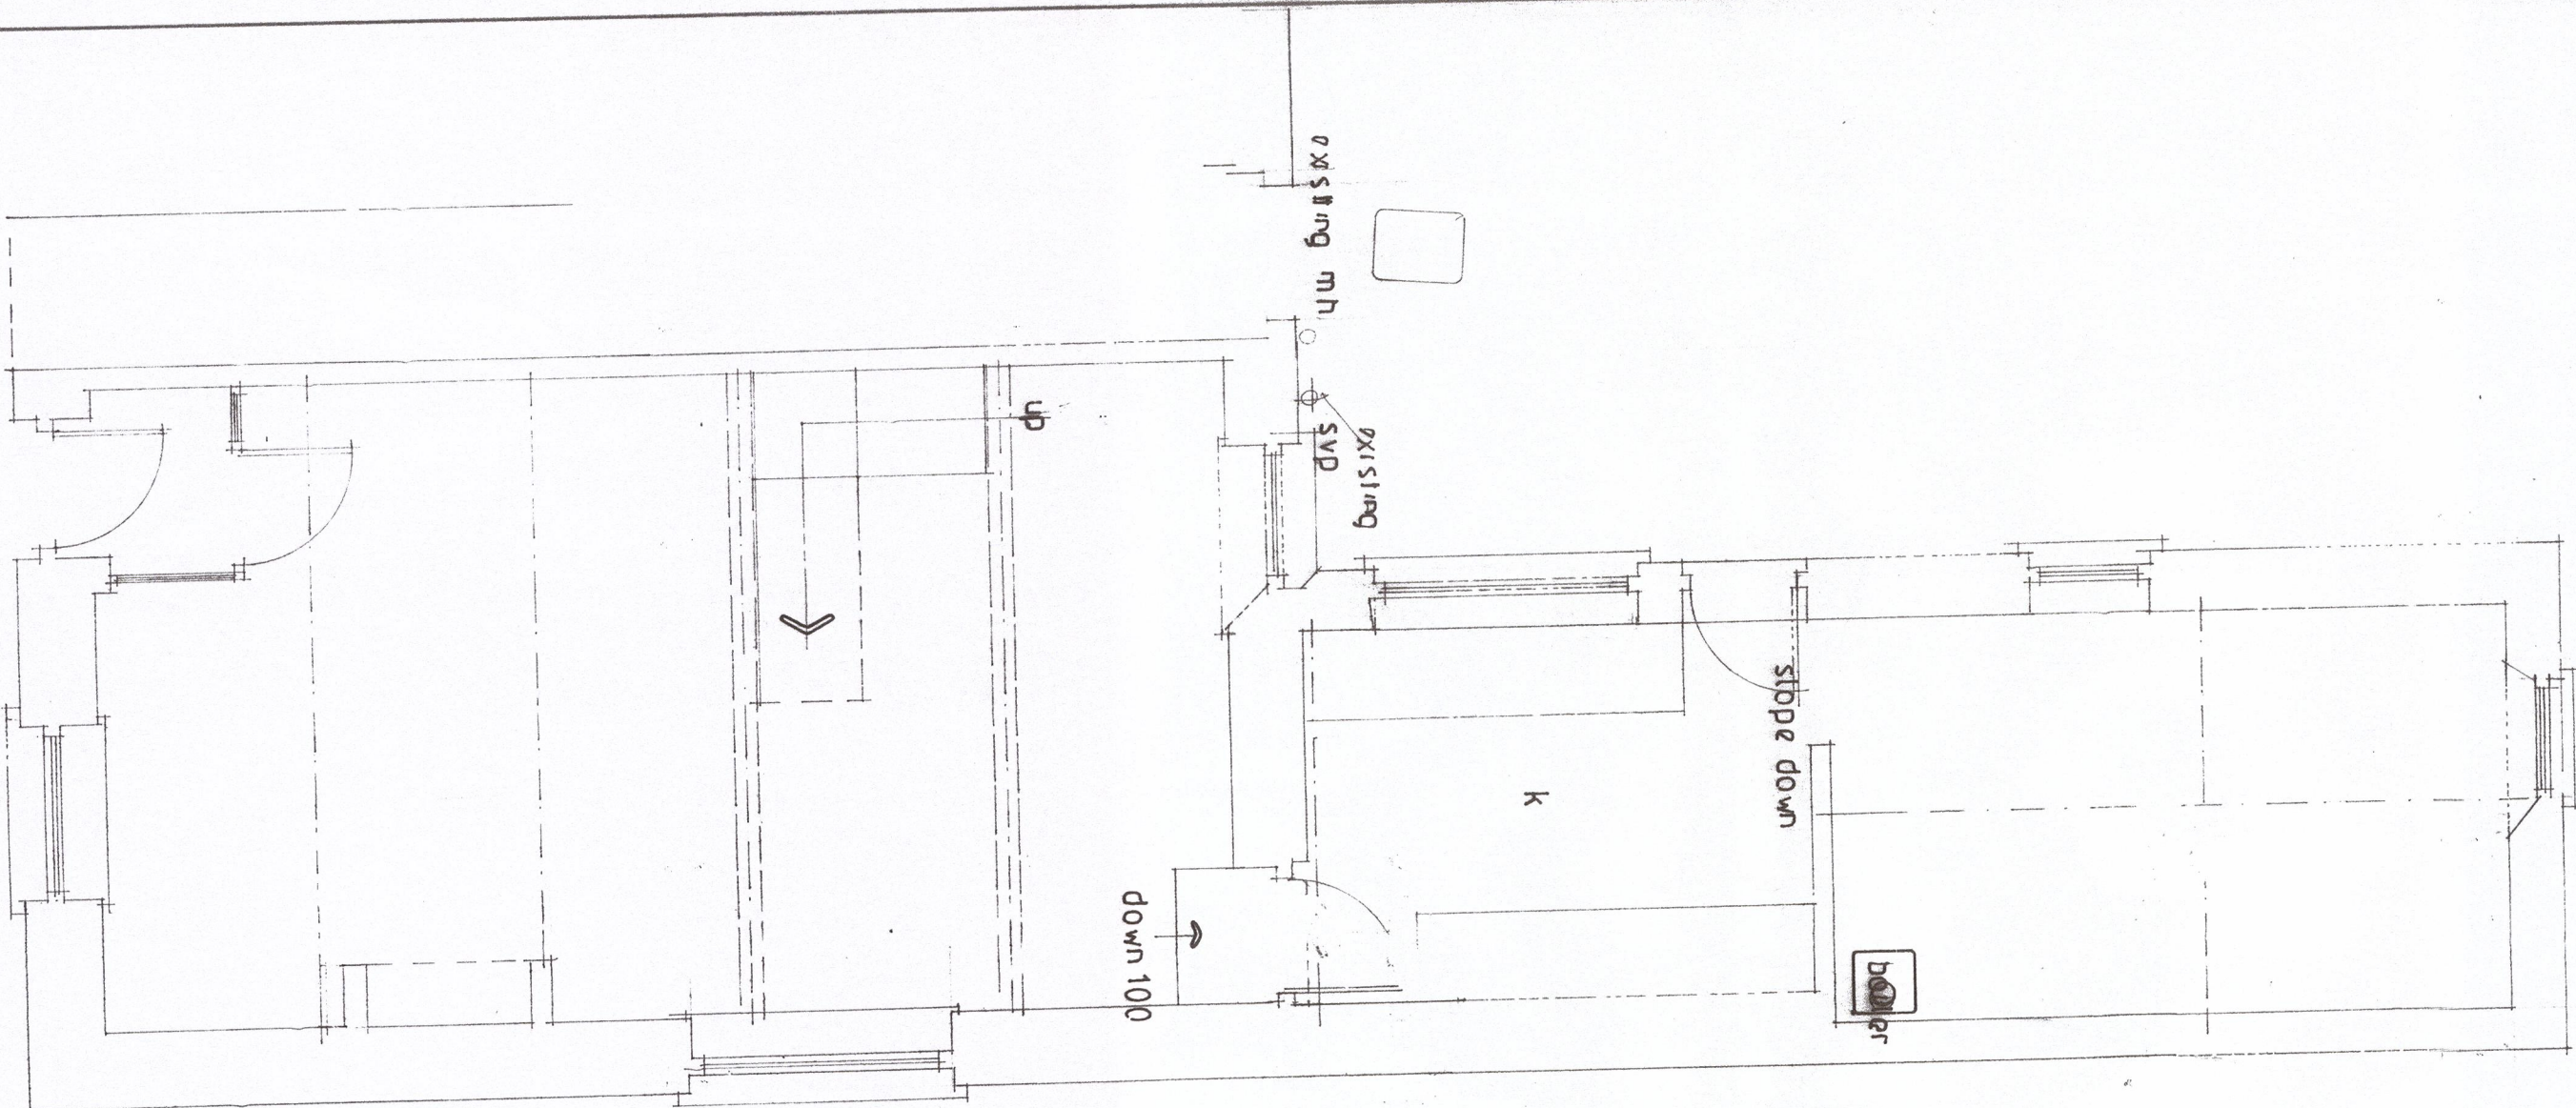


GROUND FLOOR existing

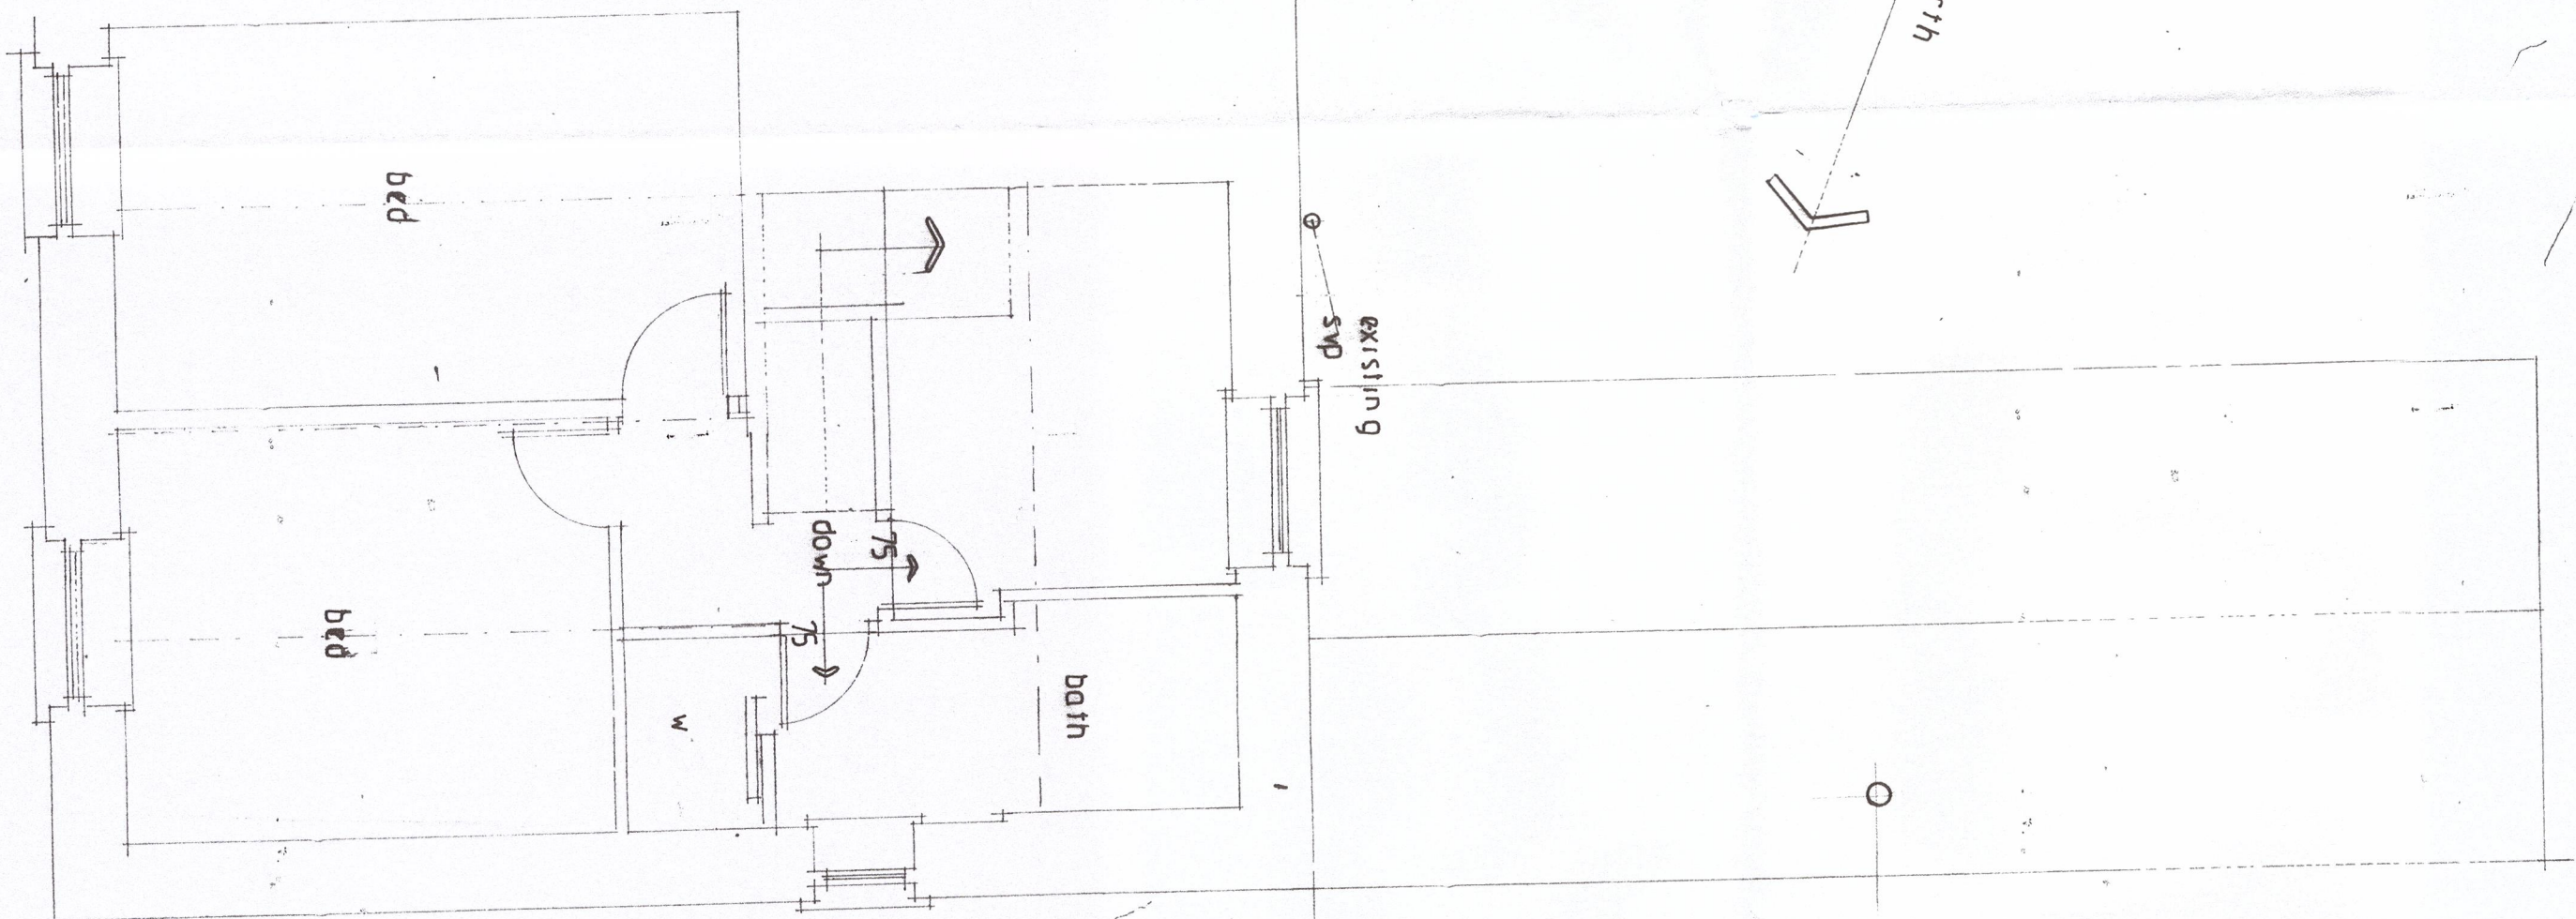

FIRST FLOOR existing

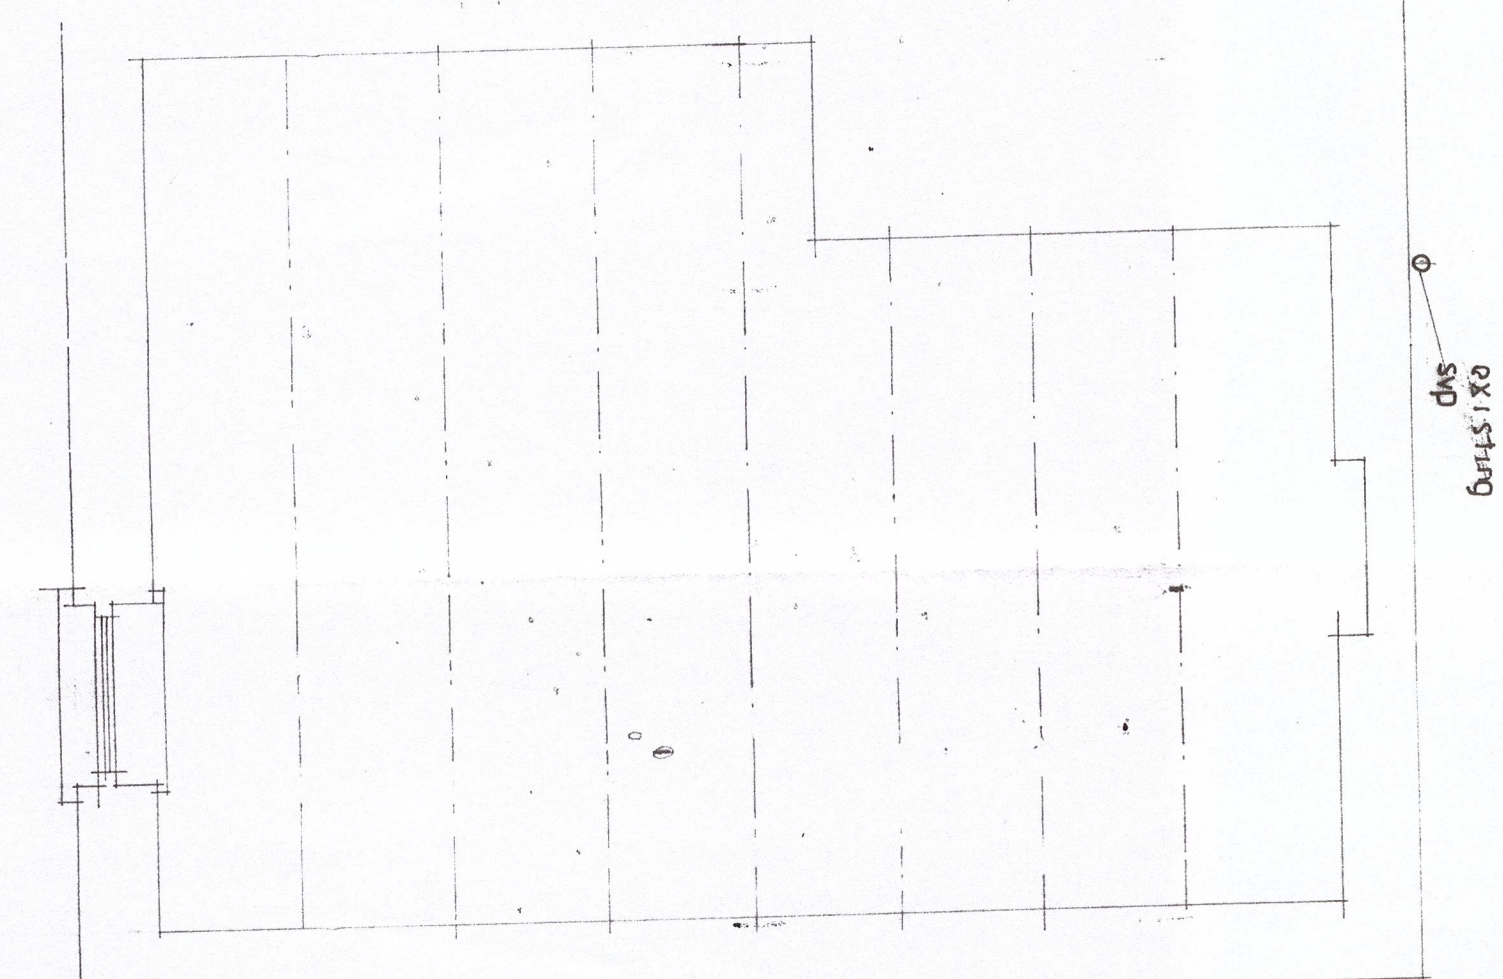

SECOND FLOOR existing

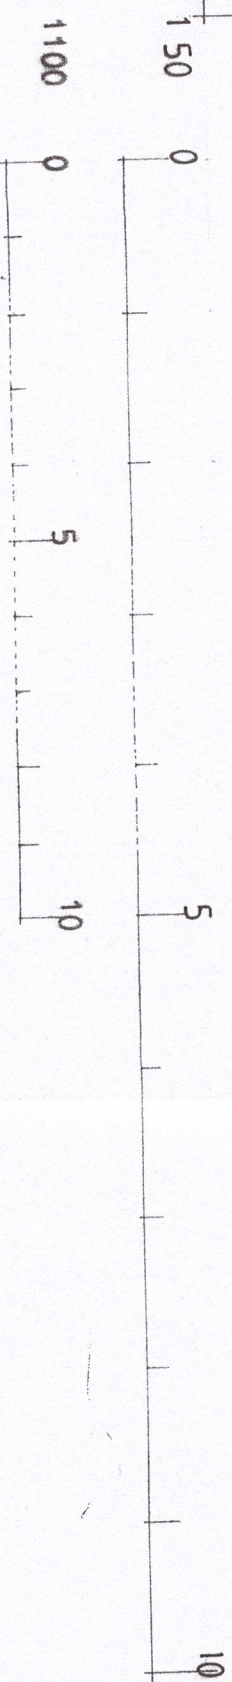

Client
Mr and Mrs S. Bennett

Job Title
Proposed

Internal alterations and reinstatement of
office window and chimney
26 Church Street, Ribchester, Preston

Drawing Title
Plans elevations

AS EXISTING

Michael
Jackson

CHARTERED
ARCHITECTS

Holly Cottage
223 Preston Road
Grimsthorpe
Preston
PR2 5TR

Tel: 01772 653420

Scale
1:50

Date
April 19

Drawn
mmj

Dwg. No.
1999 / 1

Rev.
C