




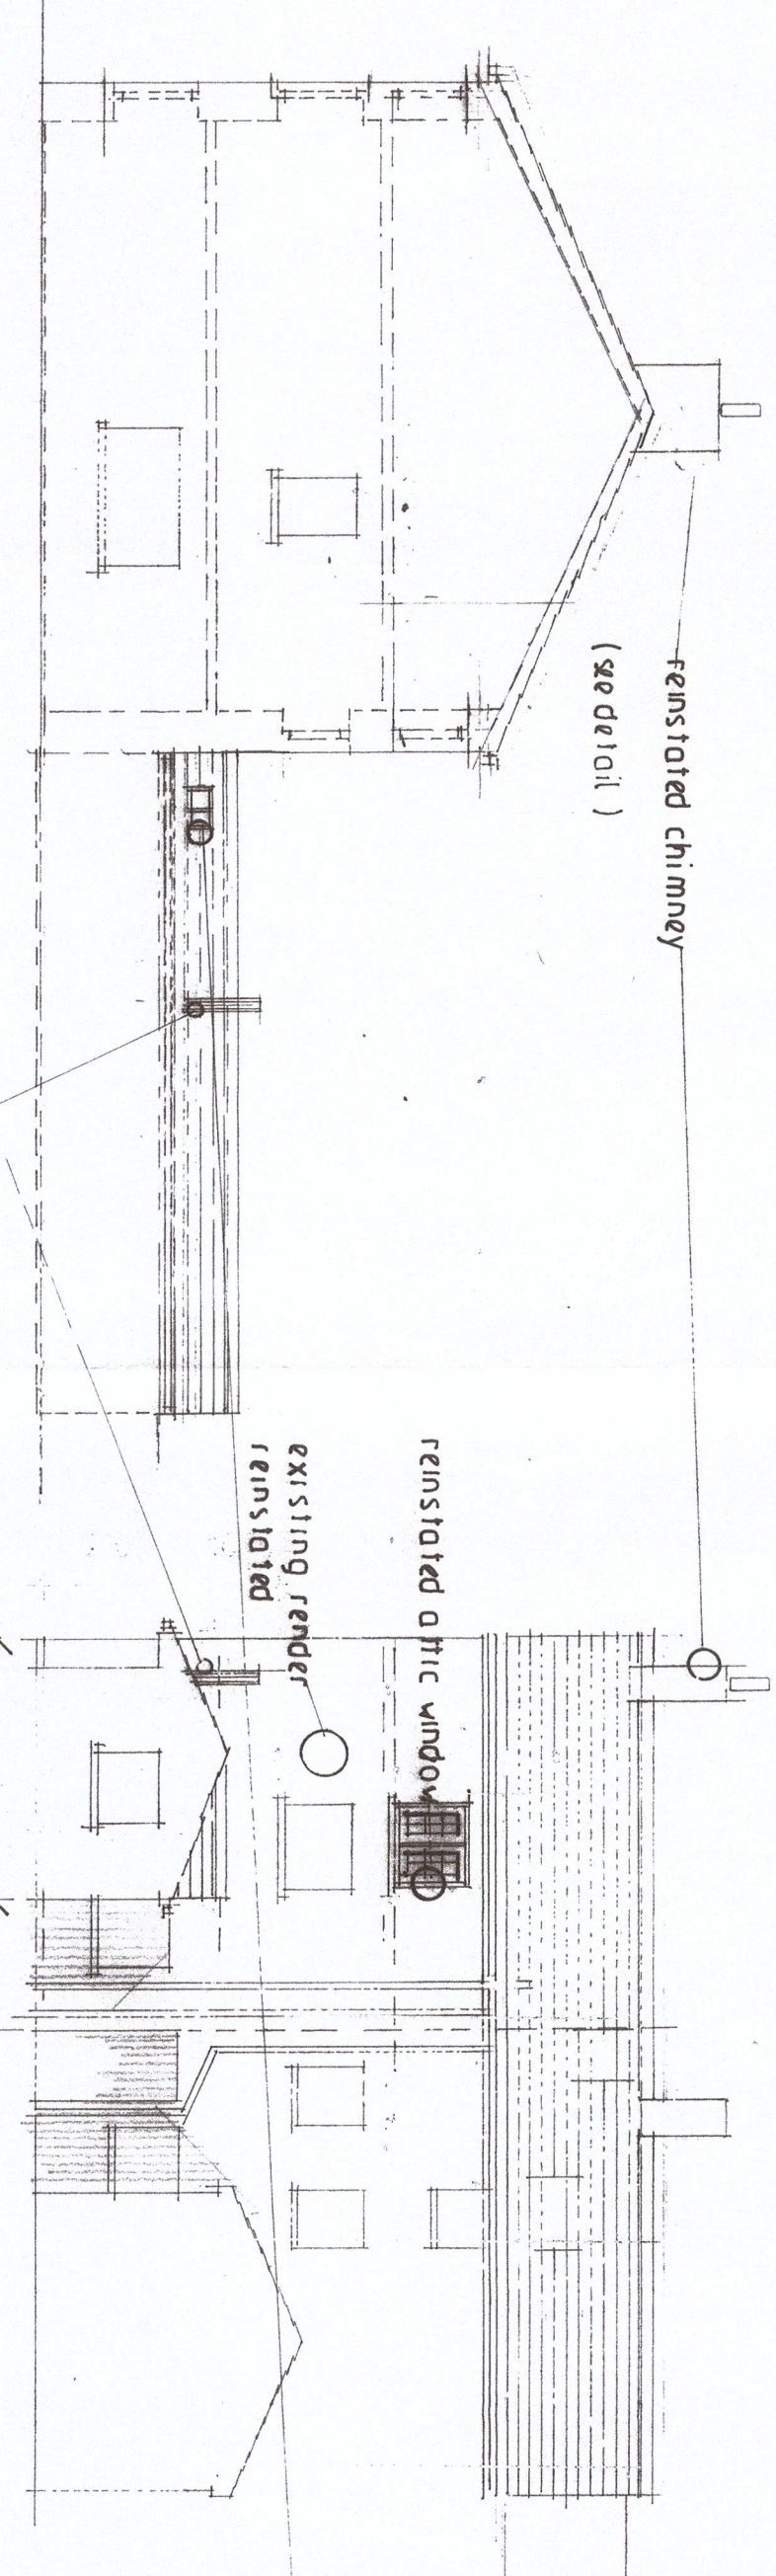


NW ELEVATION proposed

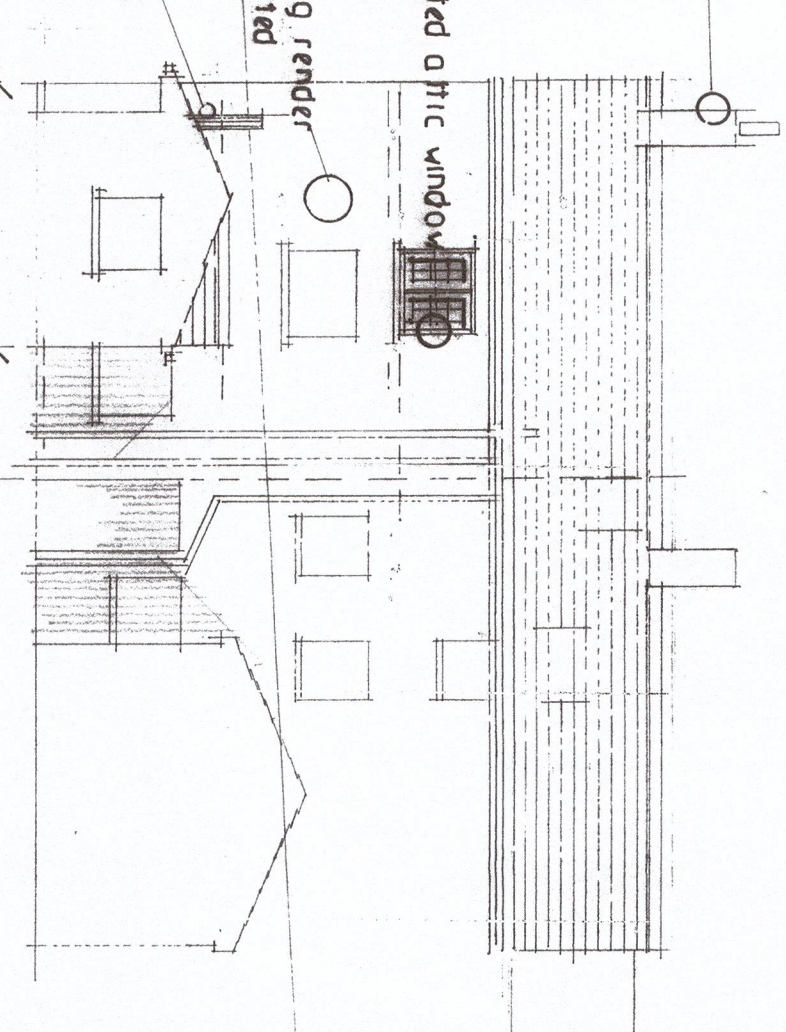


SW ELEVATION proposed

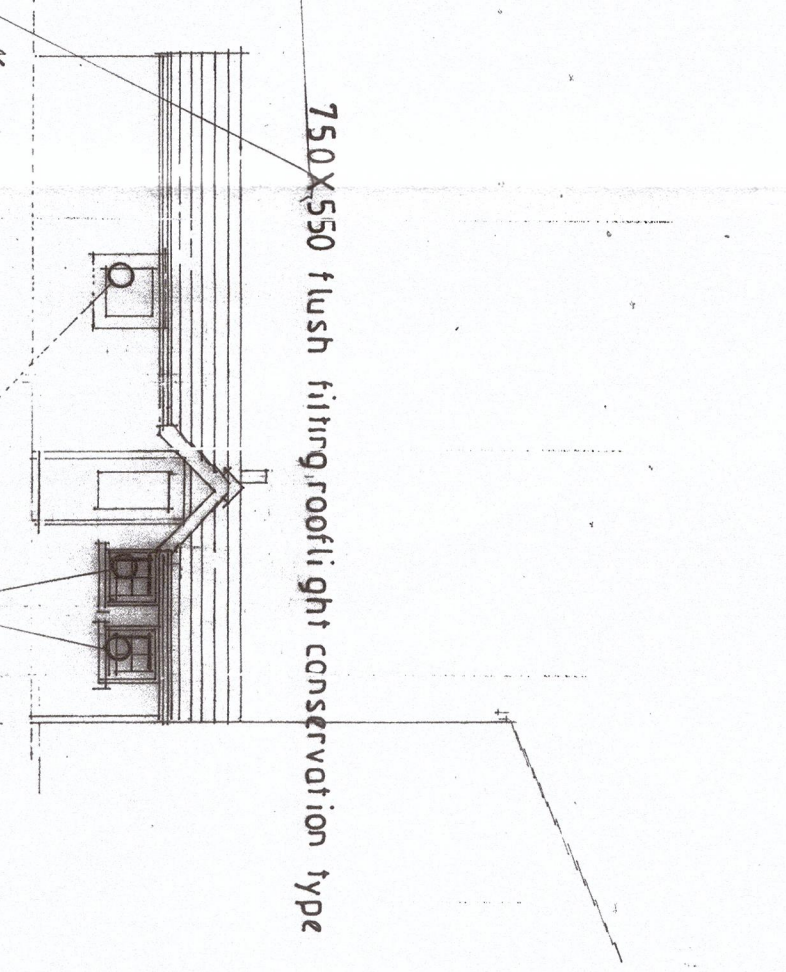


SE ELEVATION proposed

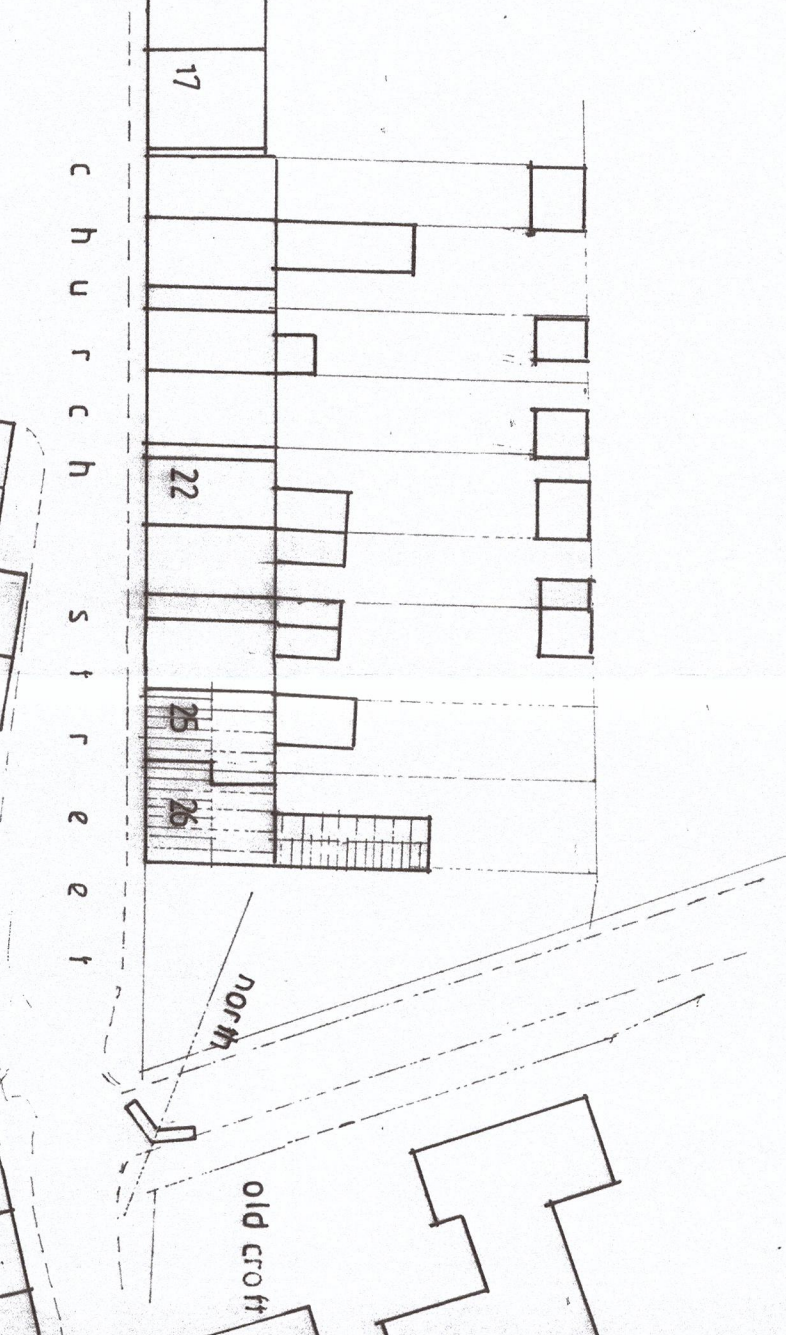


SITE/ROOF PLAN scale 1:500 proposed

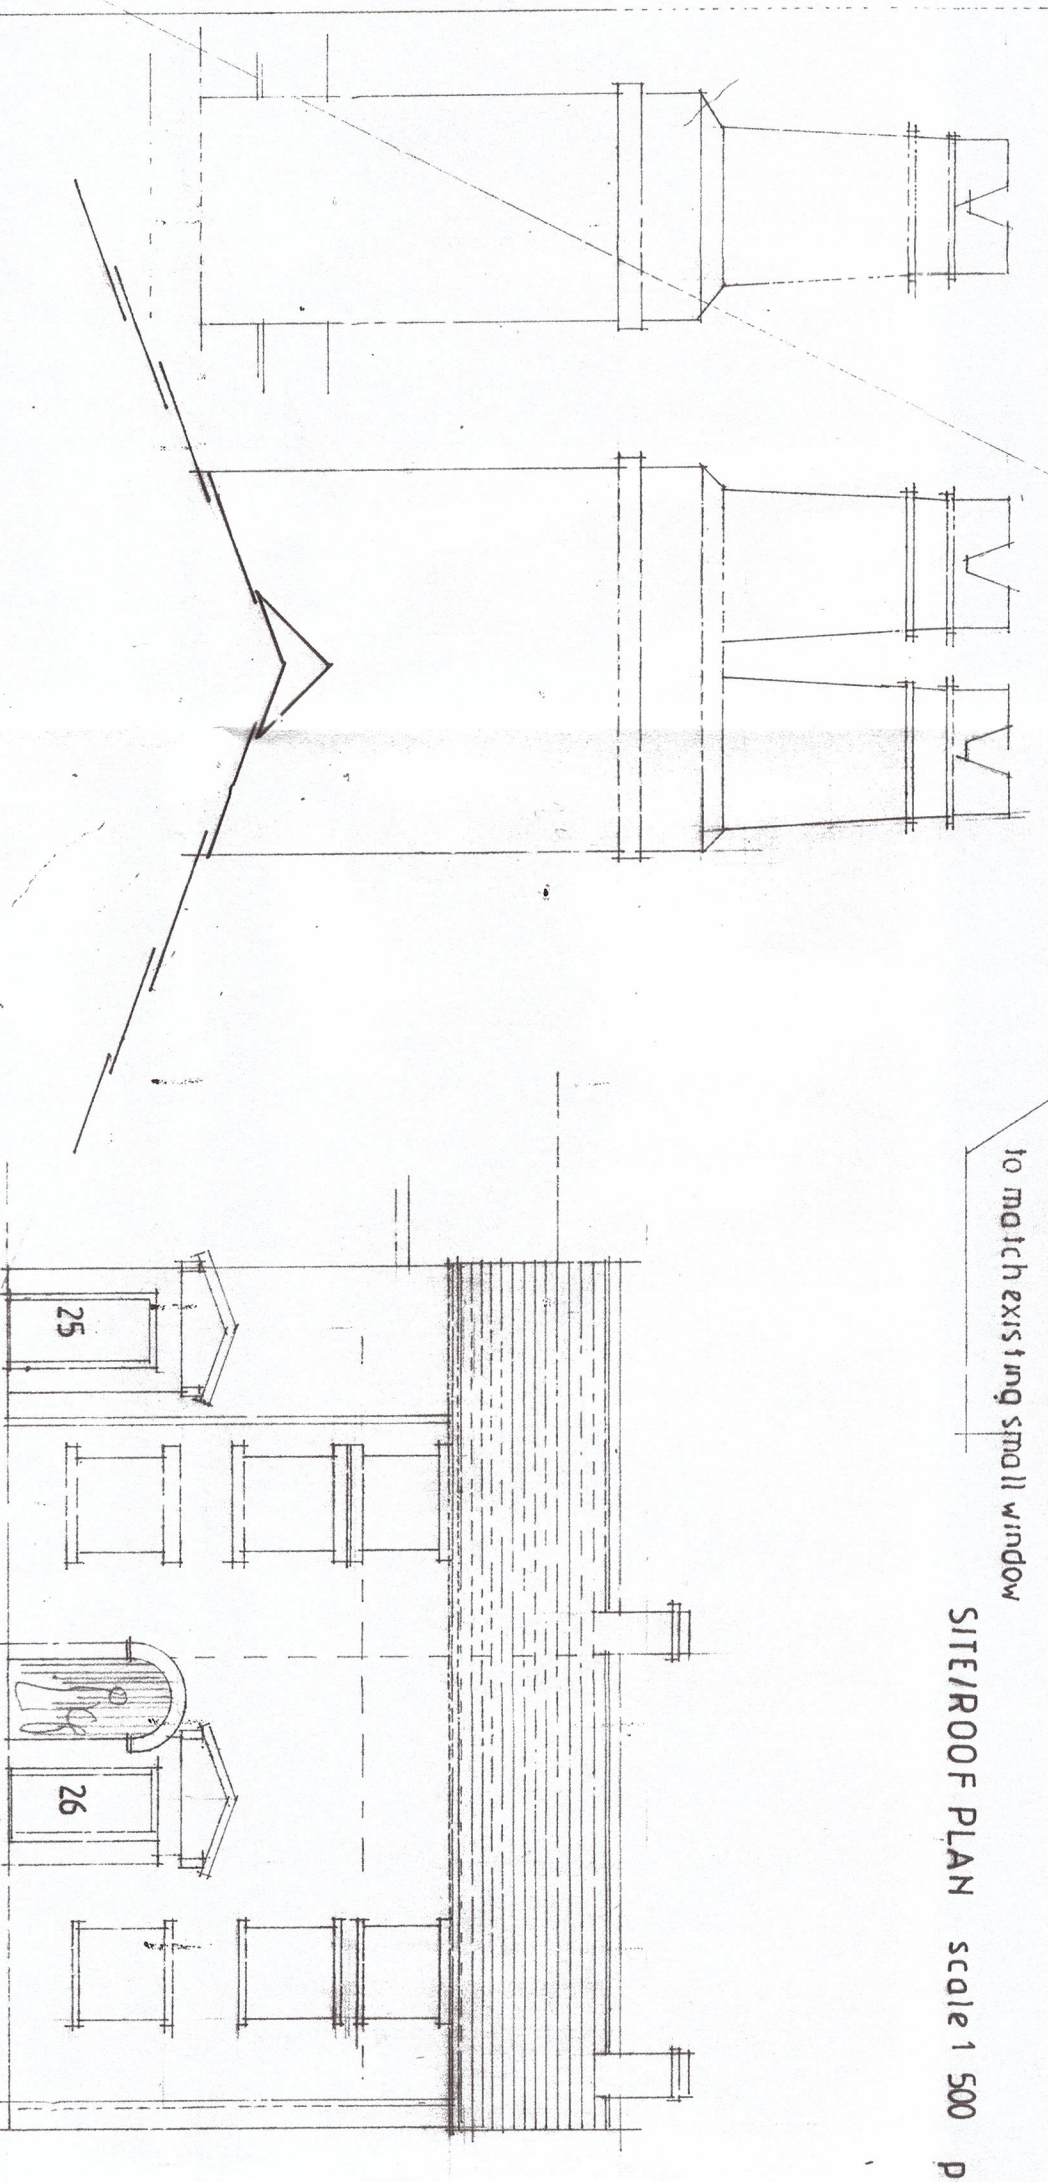


PROPOSED REINSTATEMENT CHIMNEY TO MATCH NUMBER 25 CHURCH STREET scale 1:20

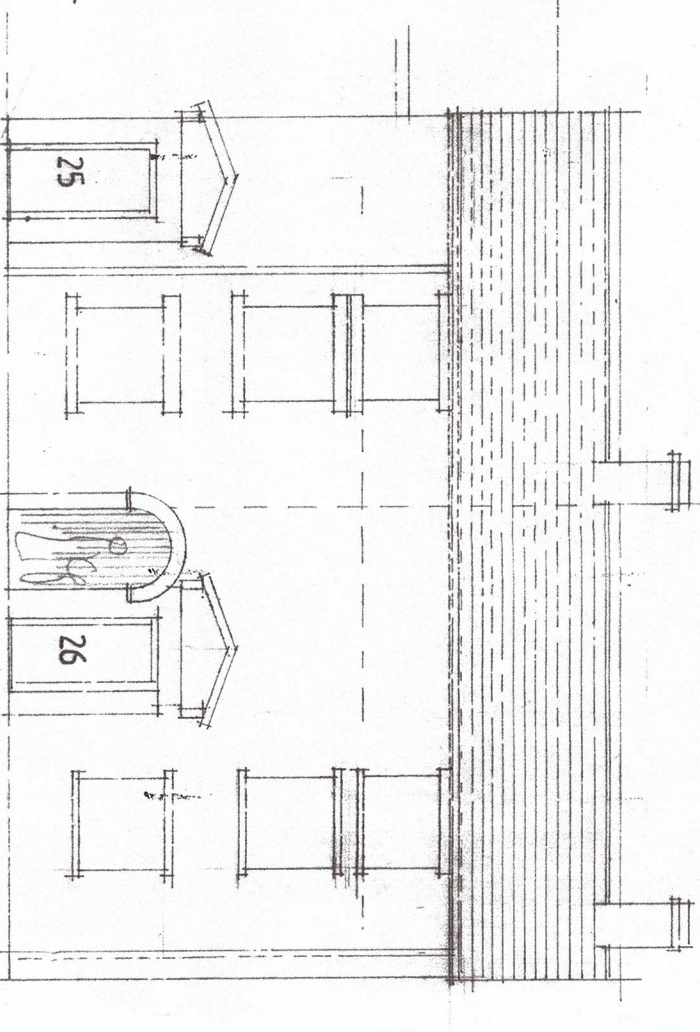


NE ELEVATION proposed

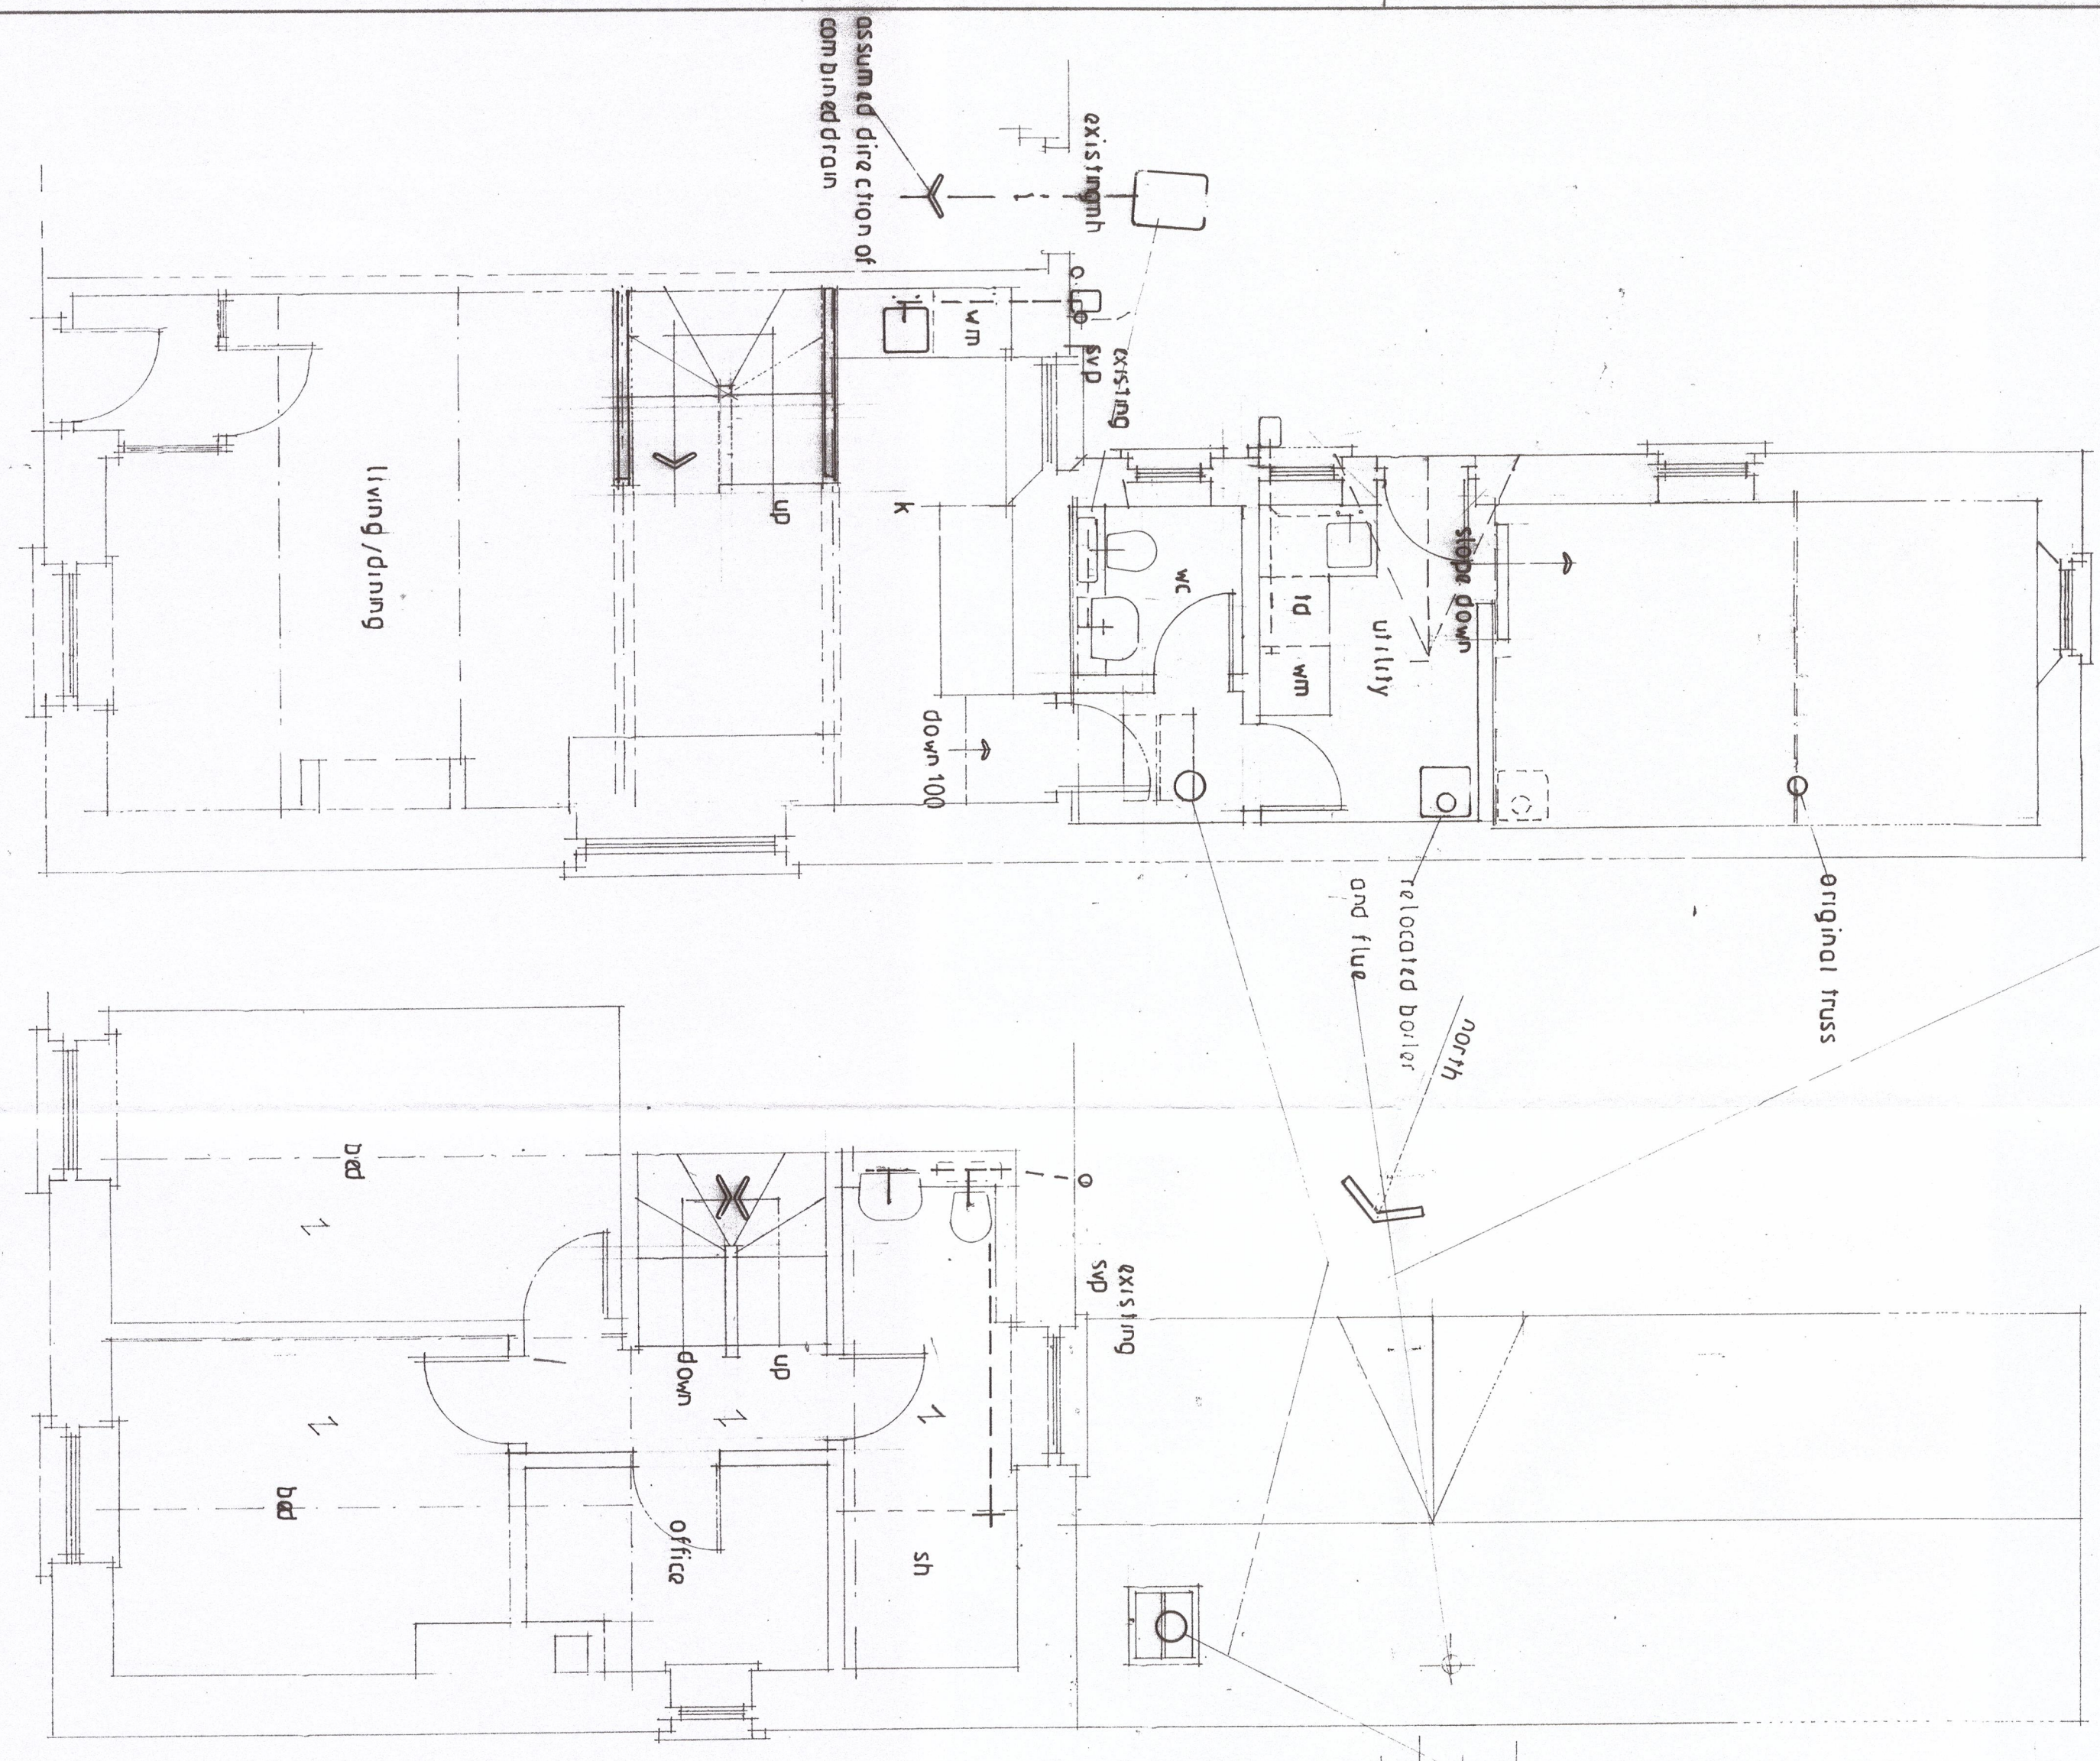


GROUND FLOOR proposed

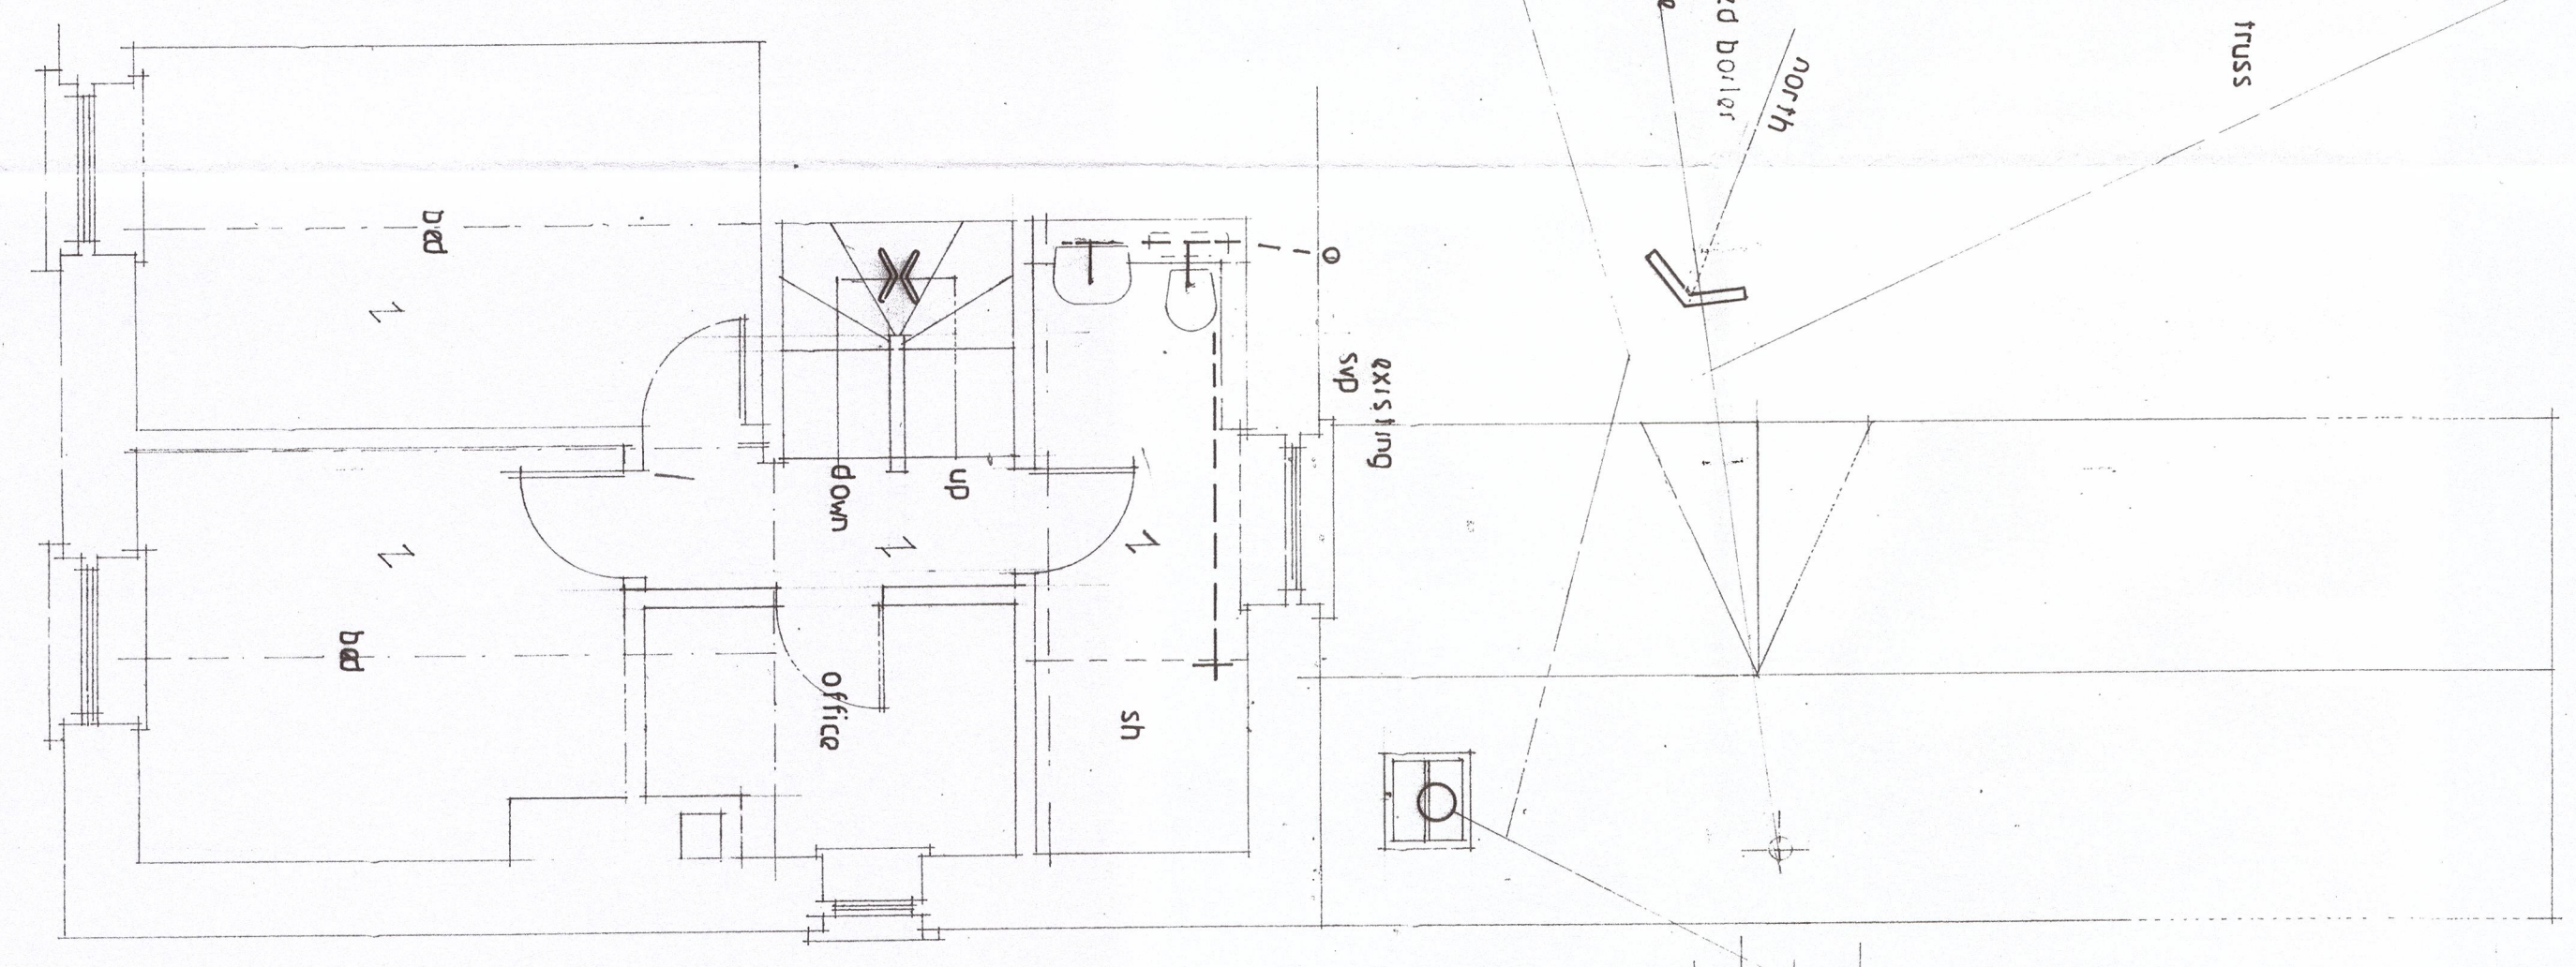

FIRST FLOOR proposed

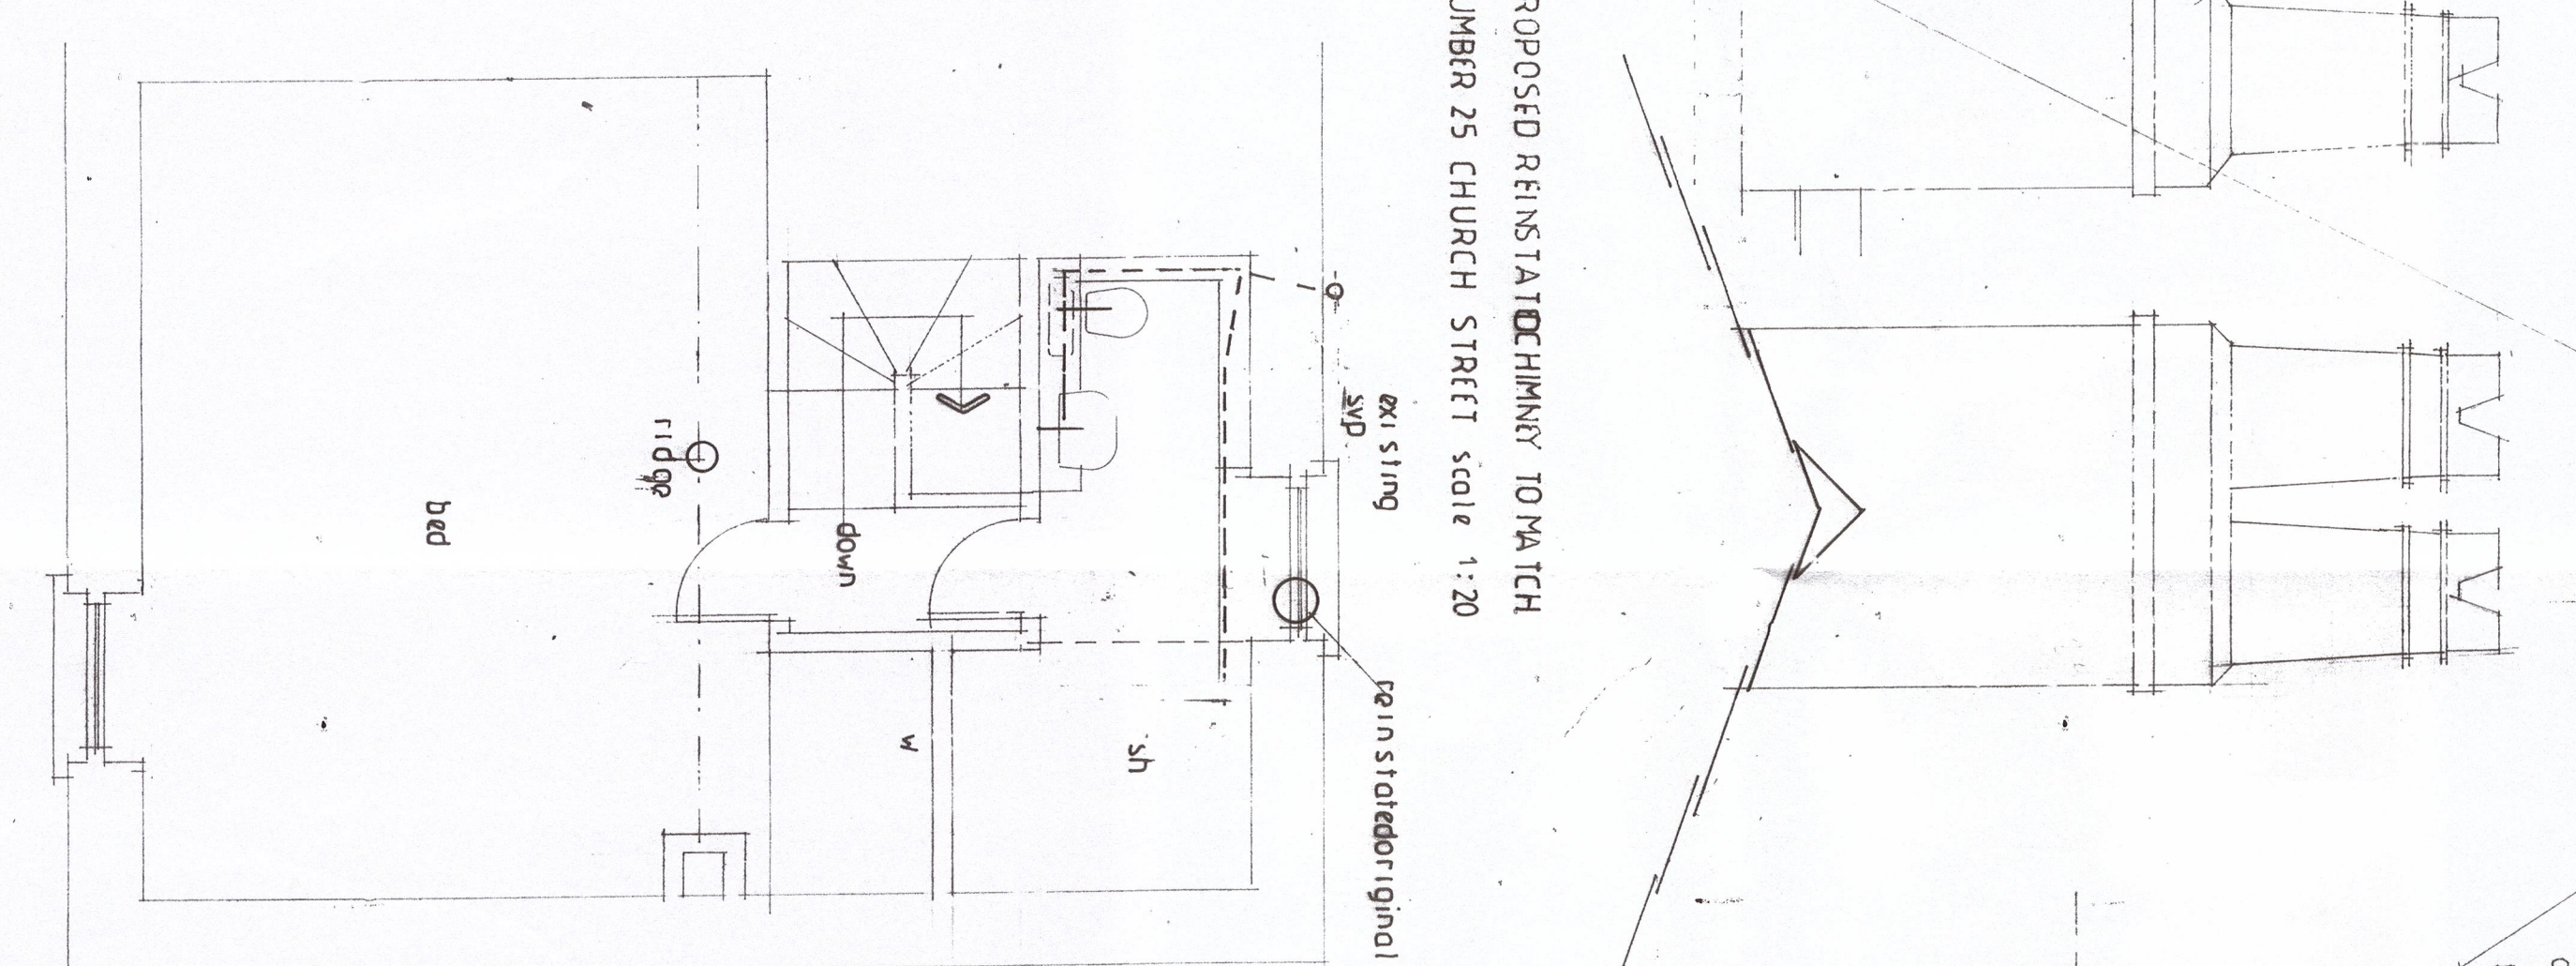

SECOND FLOOR proposed

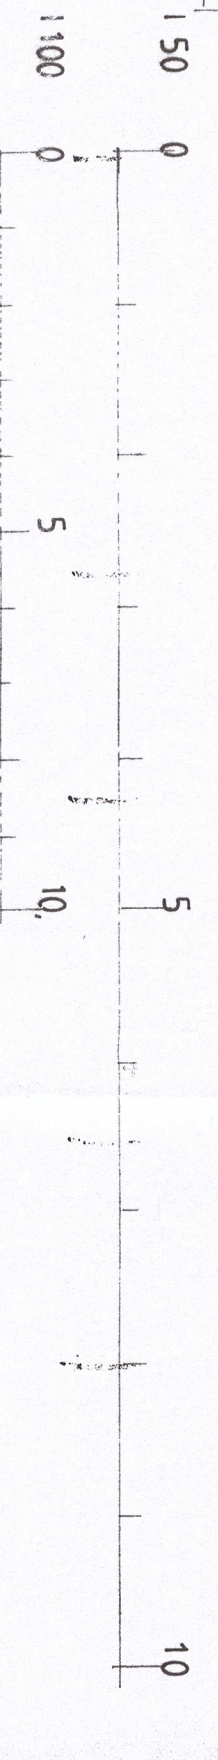

Notes

Copyright in all documents and drawings prepared by the Architect and any work executed from these documents and drawings shall, unless otherwise agreed, remain the property of the Architect.

Do not Scale off this drawing.

All dimensions to be checked on site and any discrepancies to be referred to the Architect before proceeding.

All levels to be checked on site.

All discrepancies between information shown on the drawing and information in the specification to be referred to the Architect prior to proceeding.

All materials to be referred to the Architect prior to proceeding.

All component sizes and references to be checked prior to ordering of materials.

Positions of existing drainage runs to be confirmed prior to proceeding and drains checked to necessity.

All external boundary positions to be checked prior to proceeding.

Planning permission is hereby the Architect's control and no guarantee that it will be granted can be given.

Client
Mr and Mrs S Bennett

Job Title
Proposed

Drawing Title
Internal alterations and reinstatement of attic window and chimney
26 church street ribblesdale Preston

AS PROPOSED

Michael Jackson
CHARTERED ARCHITECTS

Betty Cottage
221 Preston Road
Cottonwood
Preston
PR2 5LR

Tel: 01772 653420

Scale
1:50 1:100

Date
09/11/19

Drawn
mmj

Rev.
C

Job No.
1999/3