



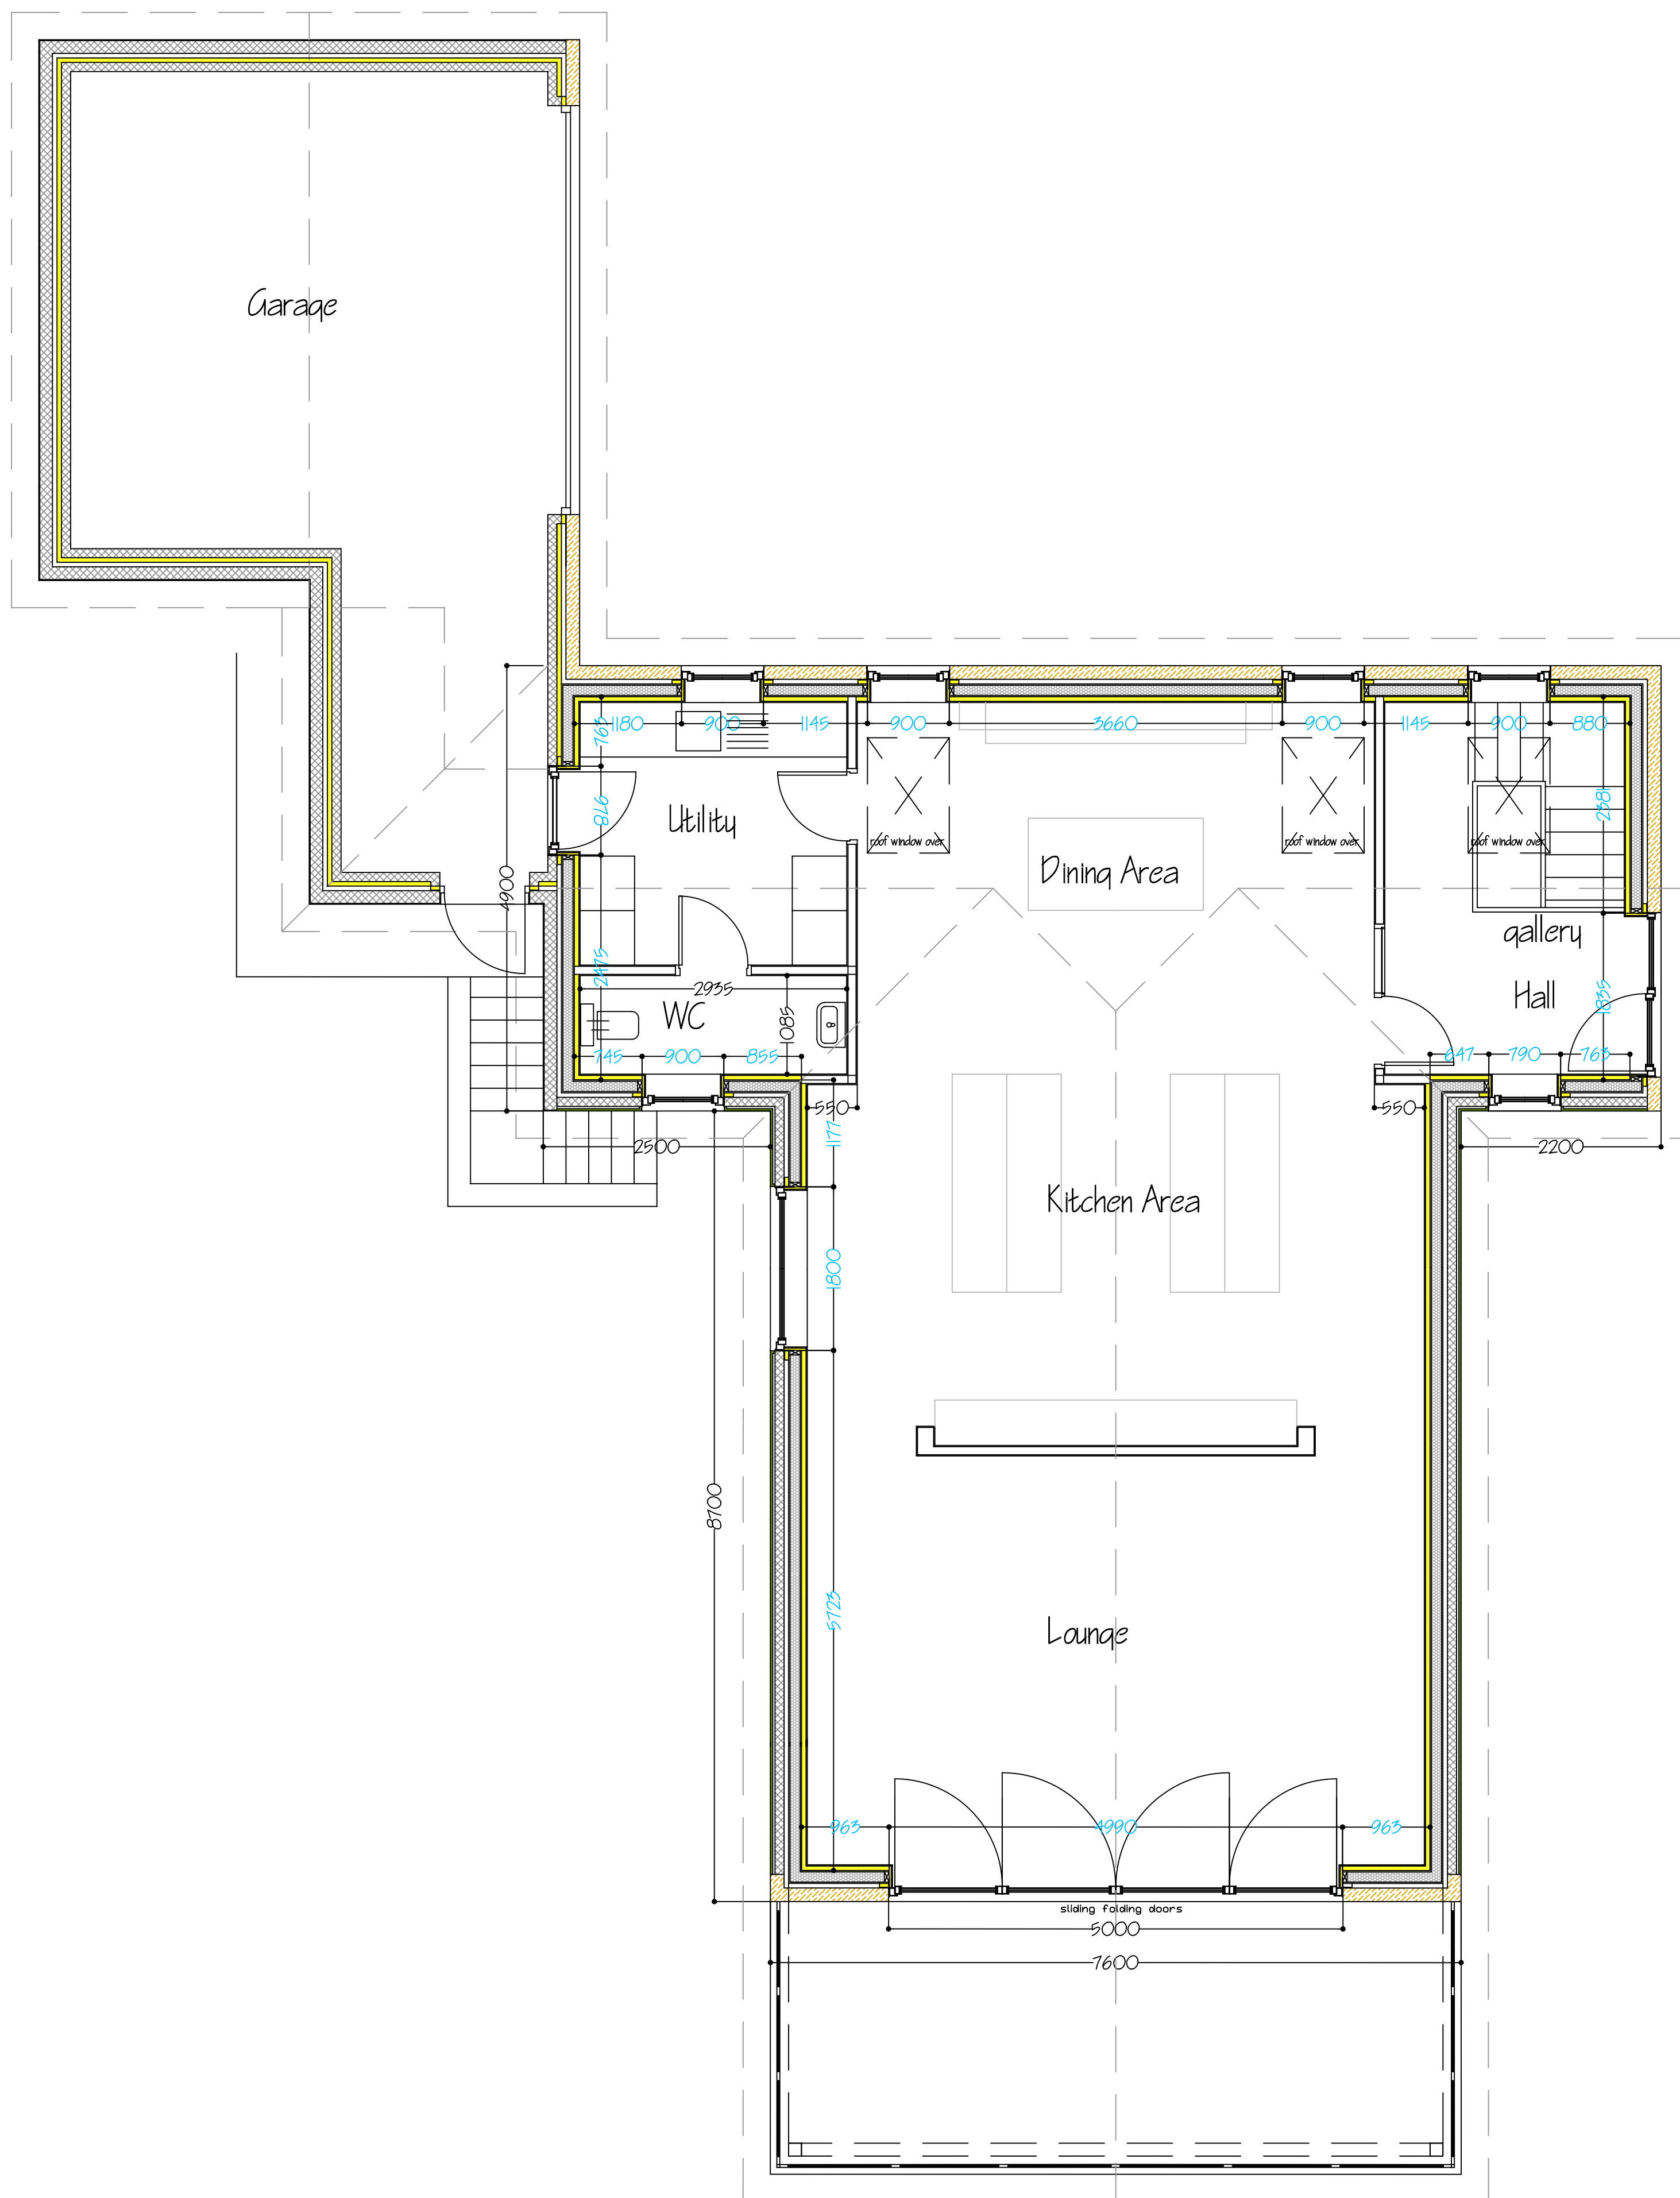

UPPER GROUND FLOOR PLAN

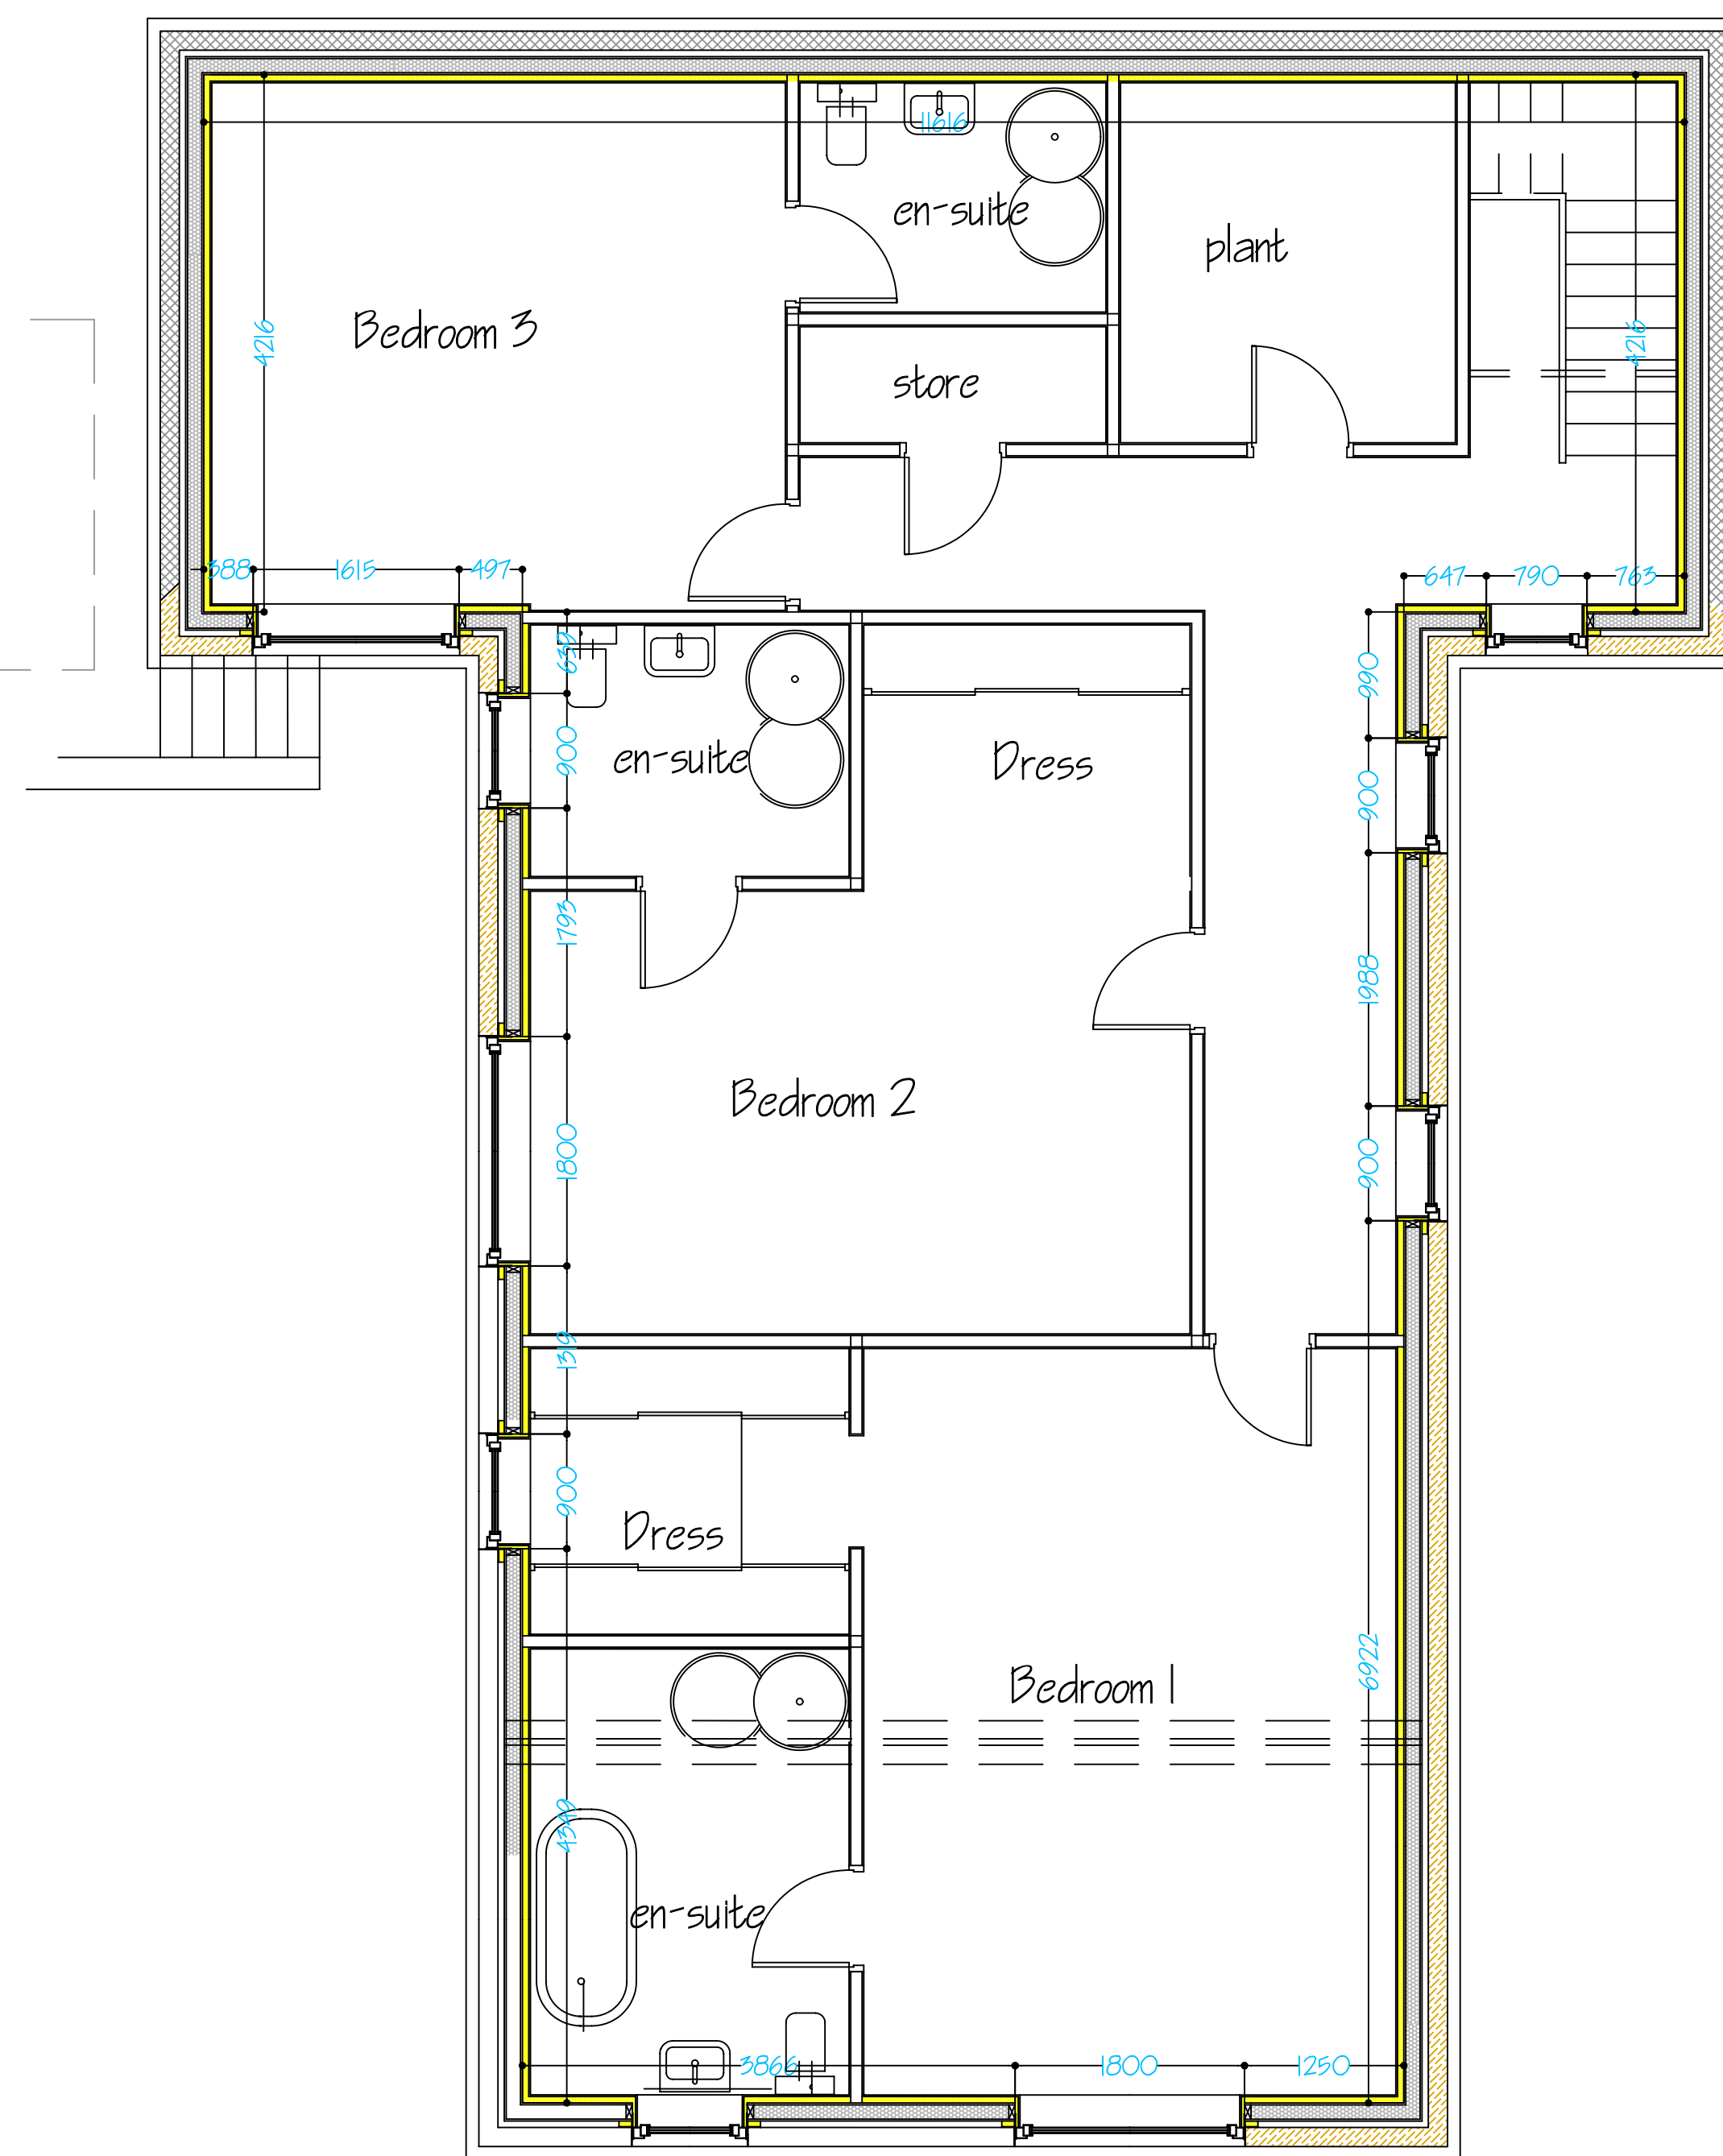

LOWER GROUND FLOOR PLAN

Proposed New Dwelling
Hammond Drive
Read, Burnley BB12 7RE

Plot 2
Floor Plans

Scale: 1:50 @ A1 Date: May 19 No. 1946 / 2 / 01

Craven
DESIGN
Architectural Services

Lairgill Lodge
Mount Pleasant
High Bentham
Lancaster
LA2 7LA

Tel: 015242 63442
Mob: 07818060892
Email: vic@cravendesign.co.uk

THIS DRAWING MUST NOT BE SCALED, ONLY WRITTEN DIMENSIONS MUST BE USED.

© Copyright Craven Design Partnership. Must not be reproduced in part or in whole without written consent.