



SCALE 1:100

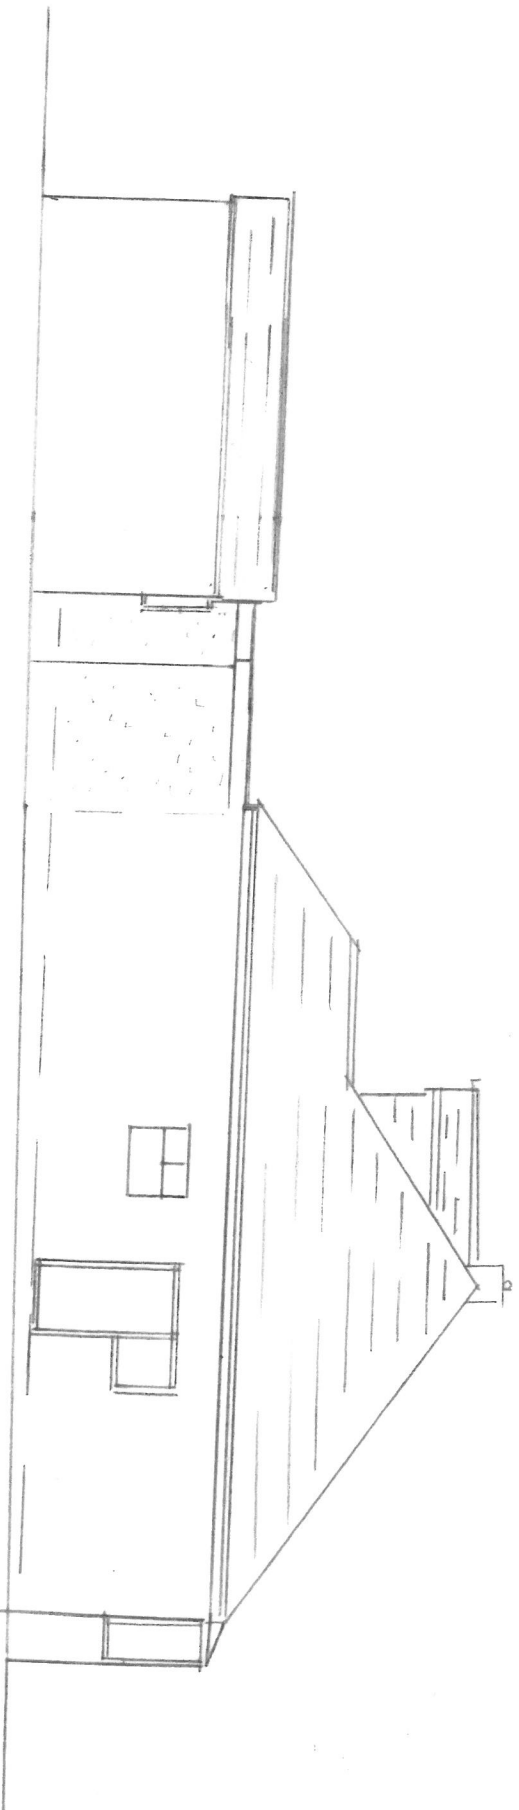


SIDE ELEVATION FROM DRIVE -- PROPOSED



REAR ELEVATION -- PROPOSED

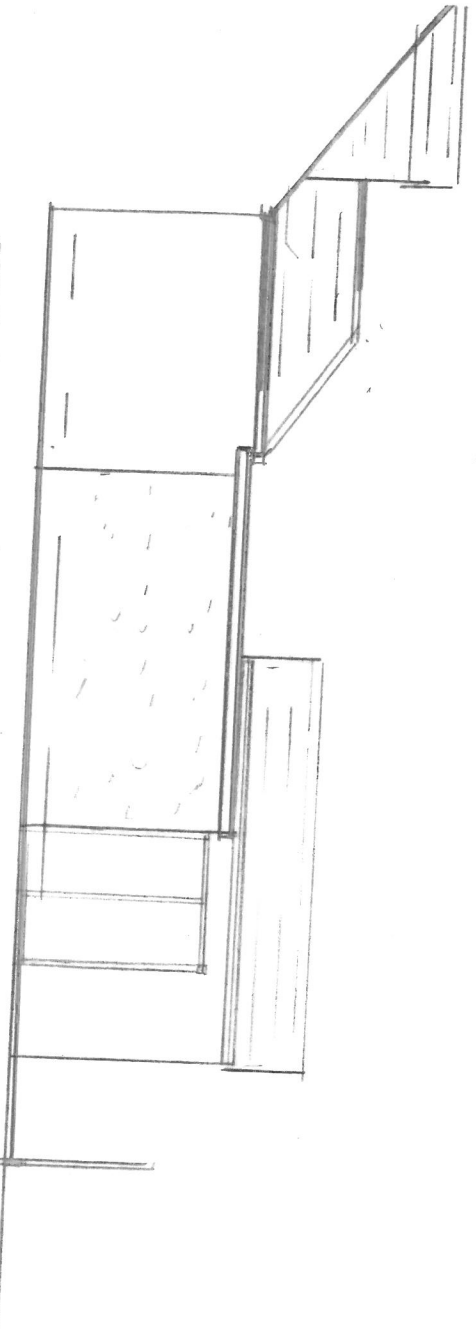

SIDE ELEVATION FROM NO16 -- PROPOSED

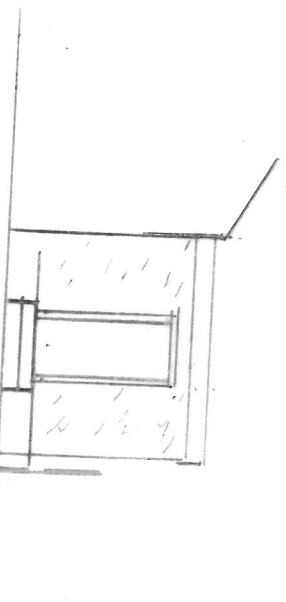

ELEVATION FROM PATIO -- PROPOSED