



SCALE 1:100

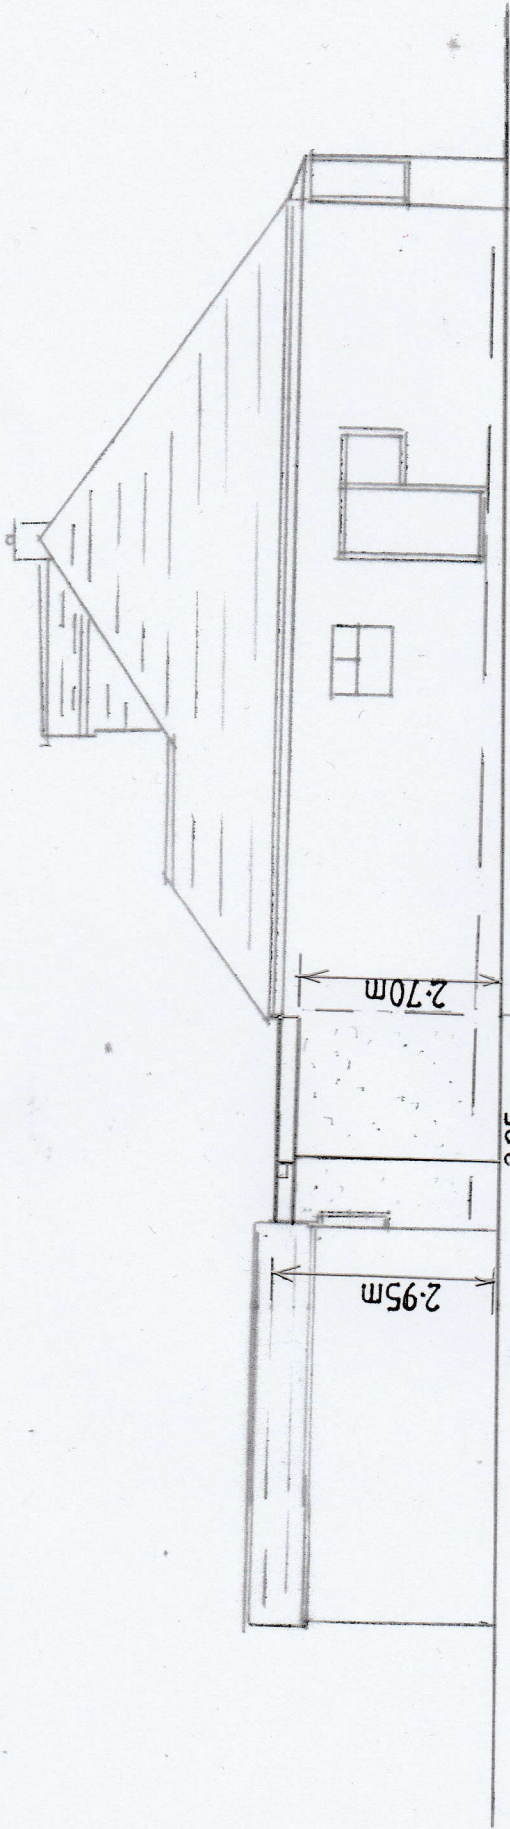

SIDE ELEVATION FROM DRIVE -- PROPOSED  
( EAST ELEVATION )

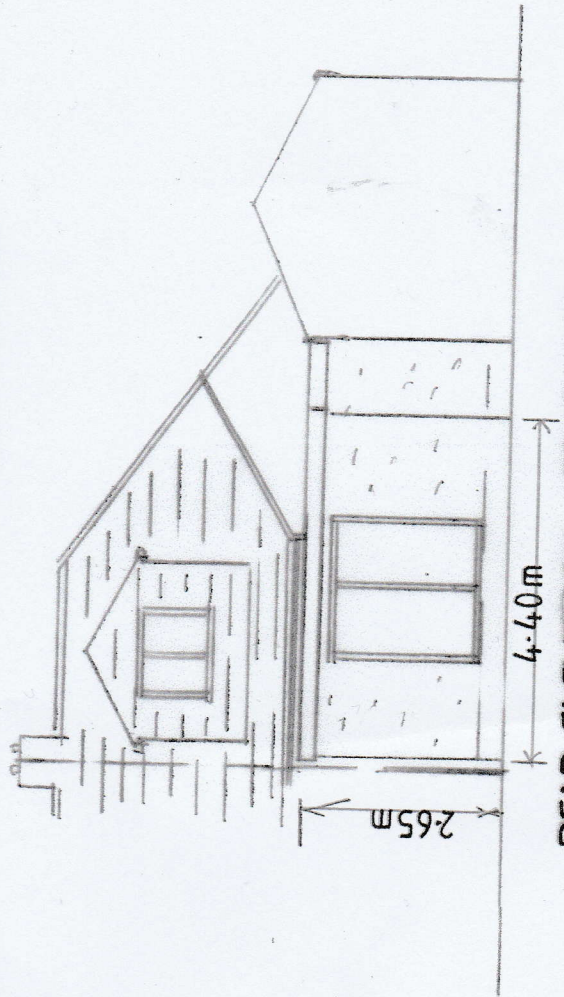

REAR ELEVATION -- PROPOSED