



EXISTING SOUTH ELEVATION
SCALE 1:100



EXISTING EAST ELEVATION
SCALE 1:100

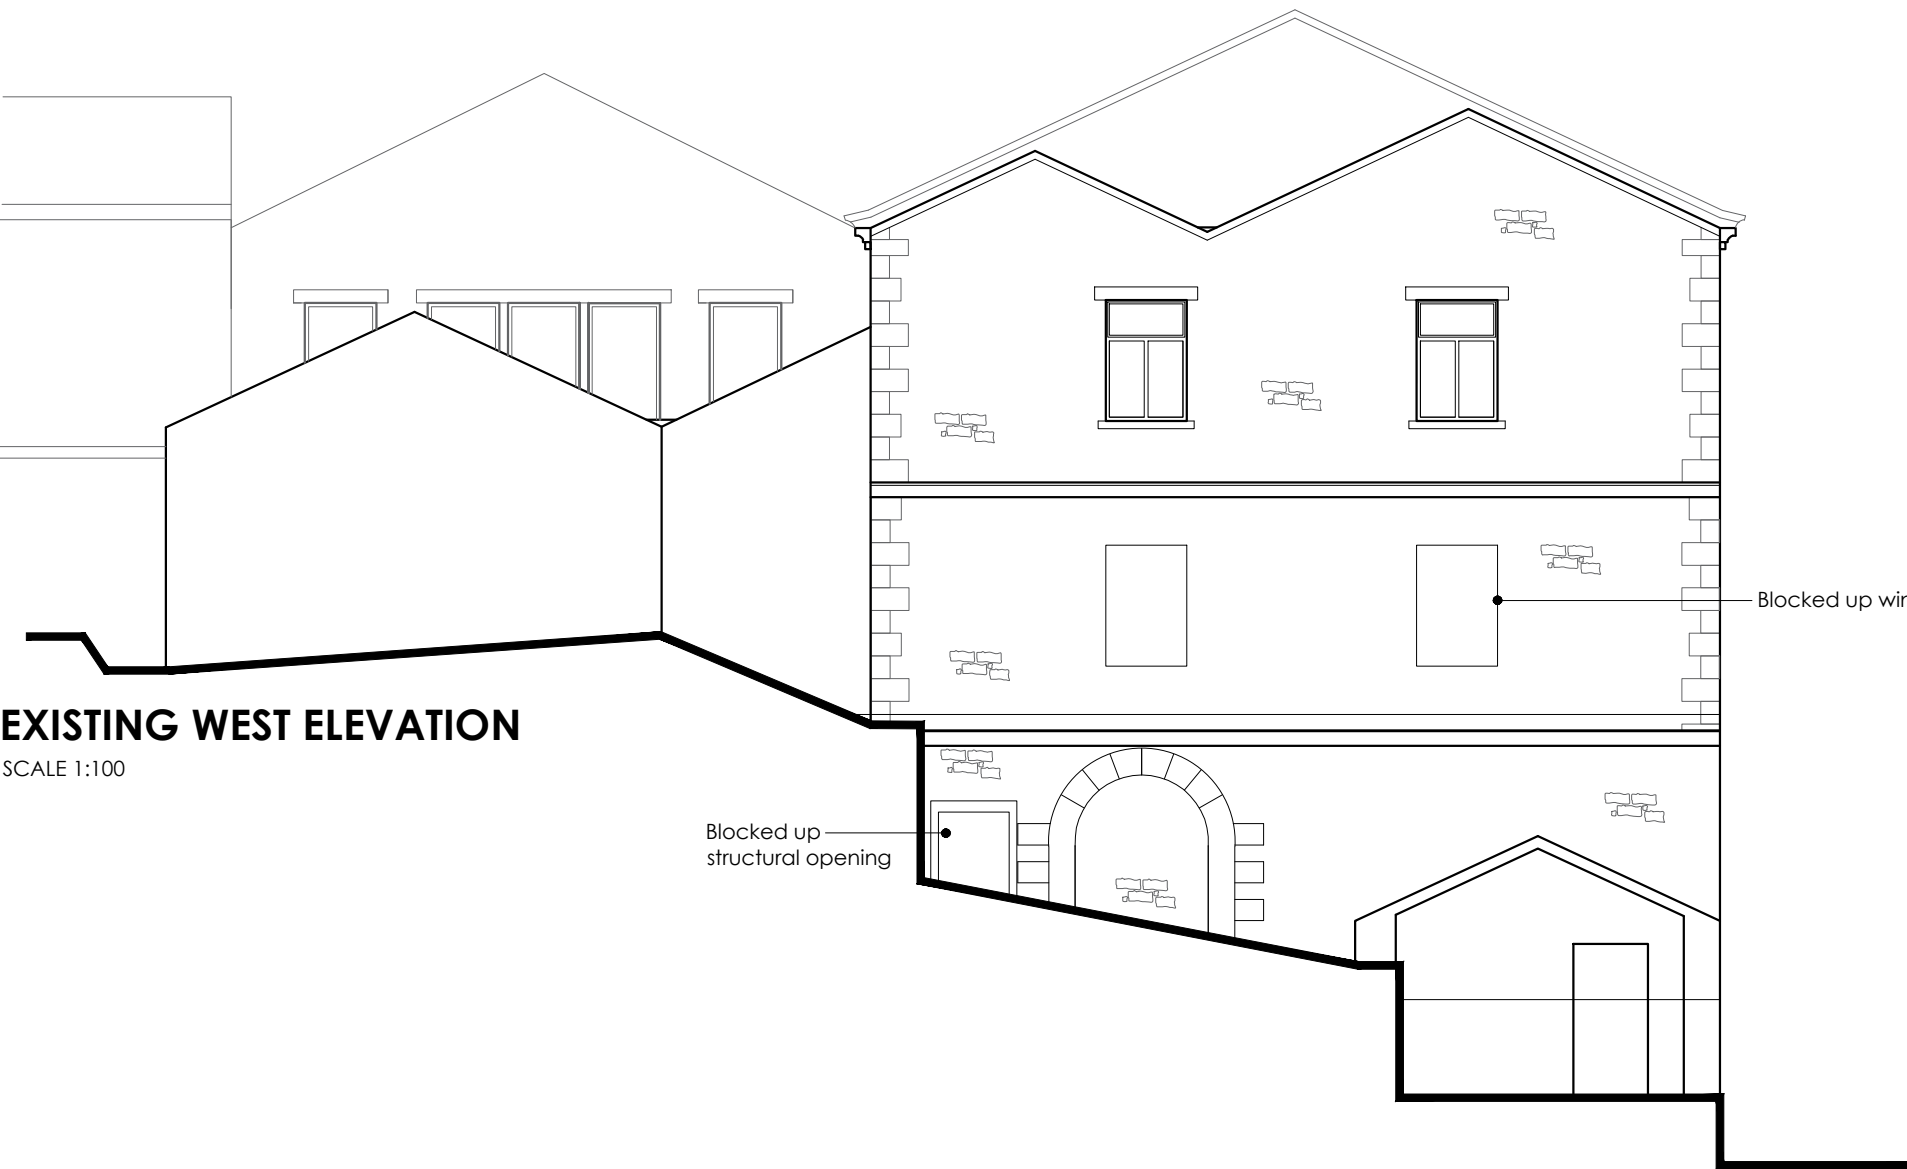

EXISTING WEST ELEVATION
SCALE 1:100

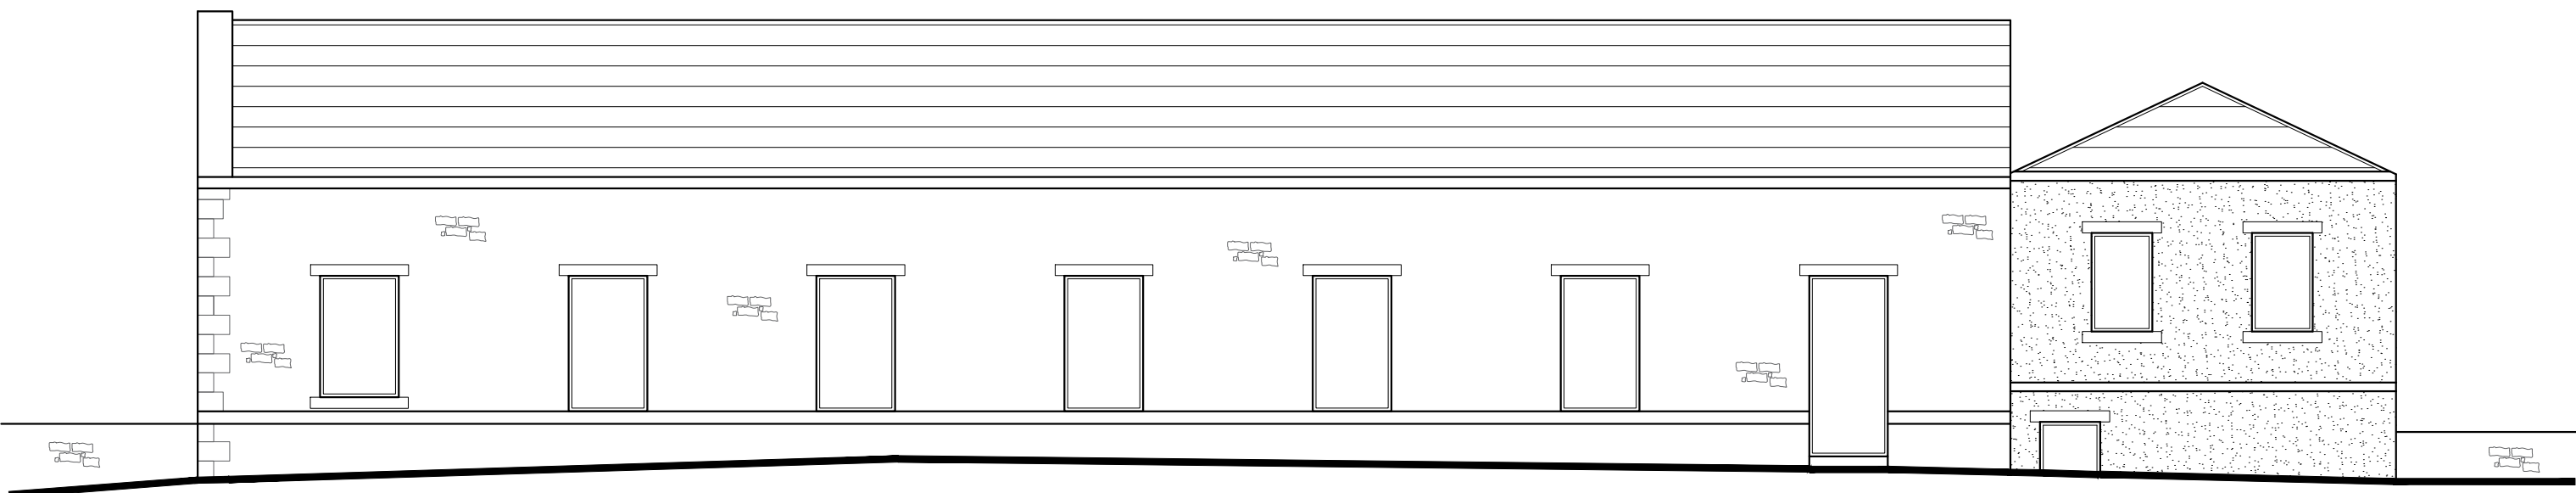

EXISTING NORTH ELEVATION
SCALE 1:100

B	PRG	Positions of blocked up windows/structural openings added	19.11.2019
A	BWT	Dimensions added	16.10.2019
no.	by	revision	date

Client
Mr Rob Evans
Job Title
Development and Conversion of the former Lodematic Premises at Primrose Road, Clitheroe

Drawing Title
EXISTING ELEVATIONS
Scale
1:100 @ A1
Date
June 2019
Drawn
Ben Turner

spa
SUNDERLAND PEACOCK ARCHITECTS
SUNDERLAND PEACOCK & ASSOCIATES LTD. HAZELMERE, PIMLICO ROAD, CLITHEROE LANCASHIRE, BB7 2AG T 01200 423178 F 01200 427328 E info@sunderlandpeacock.com www.sunderlandpeacock.com

5857 -04
REV B