



EXISTING SOUTH ELEVATION
SCALE 1:100



EXISTING EAST ELEVATION
SCALE 1:100

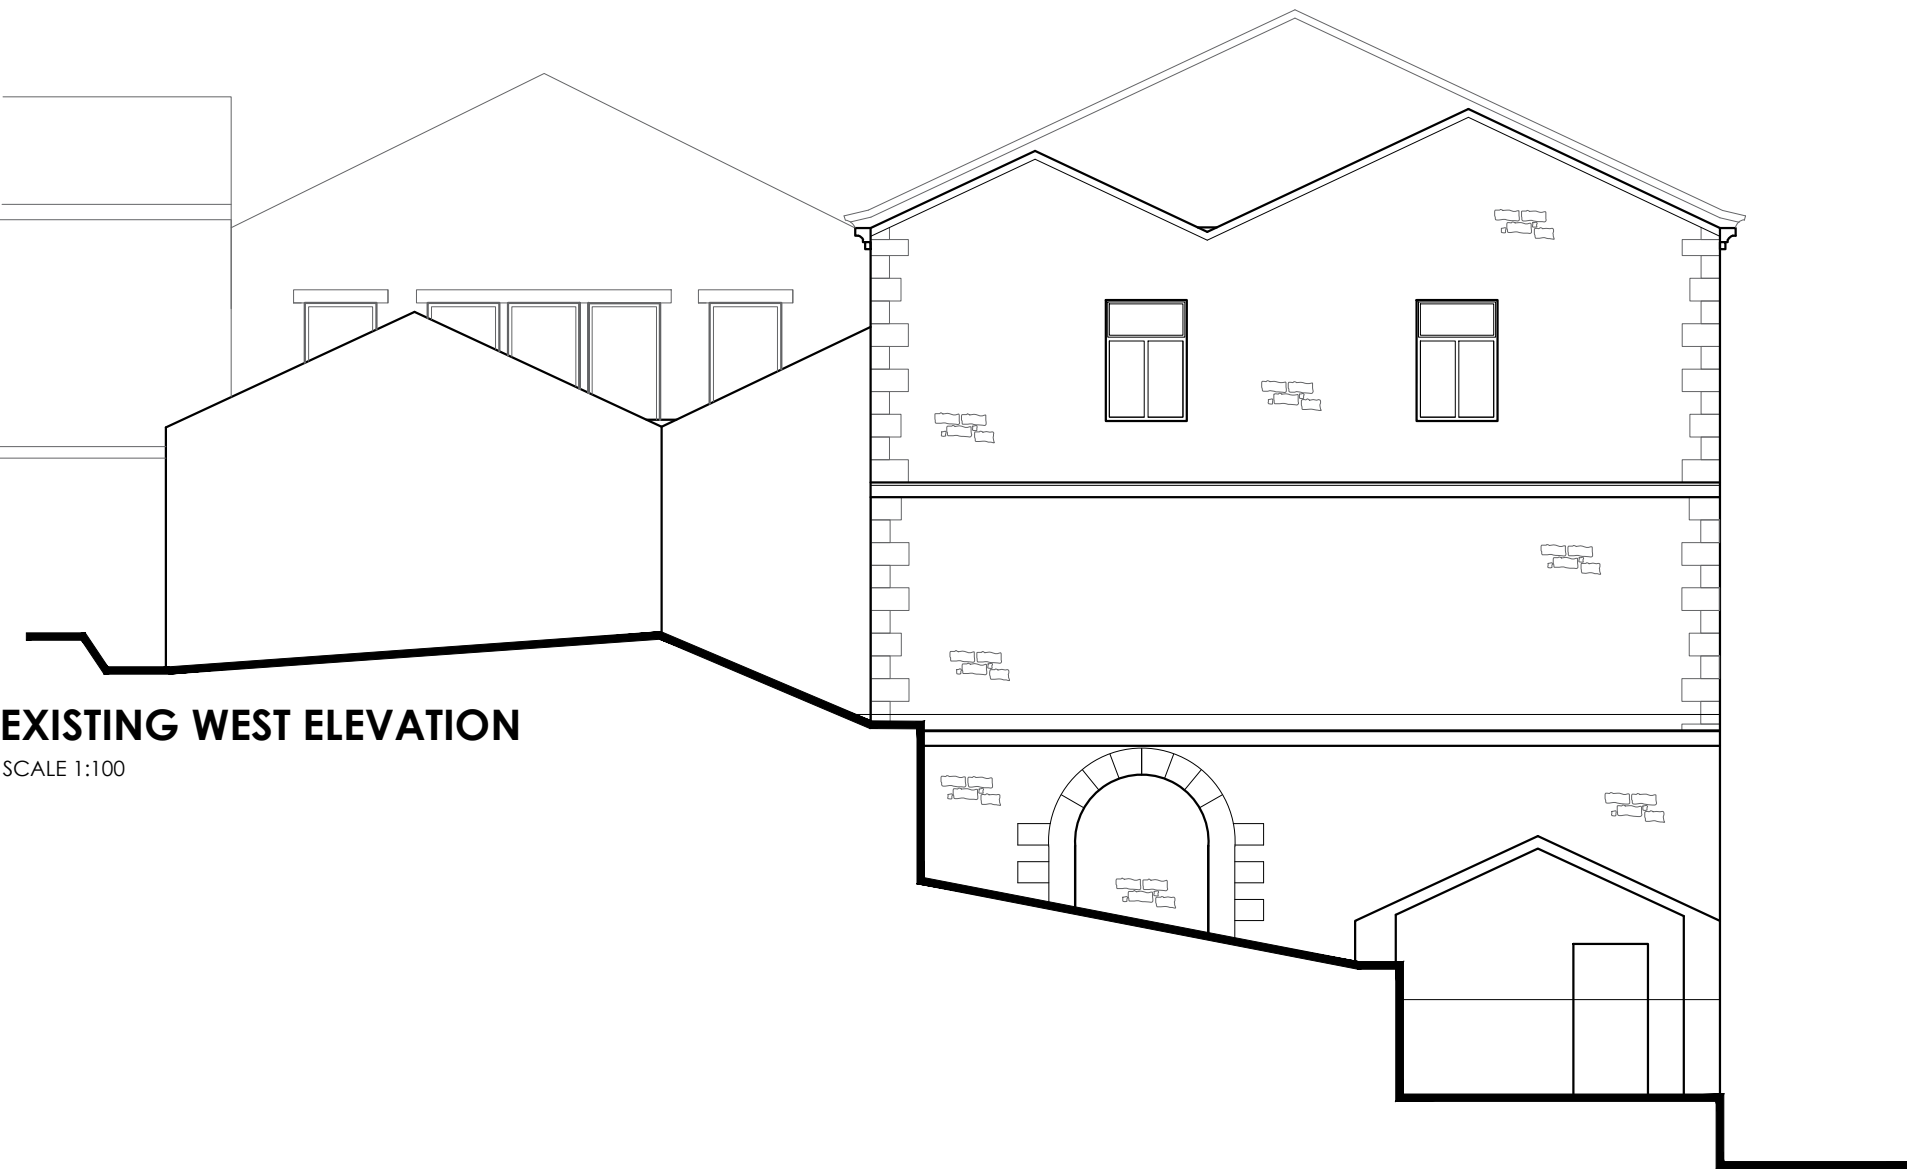

EXISTING WEST ELEVATION
SCALE 1:100

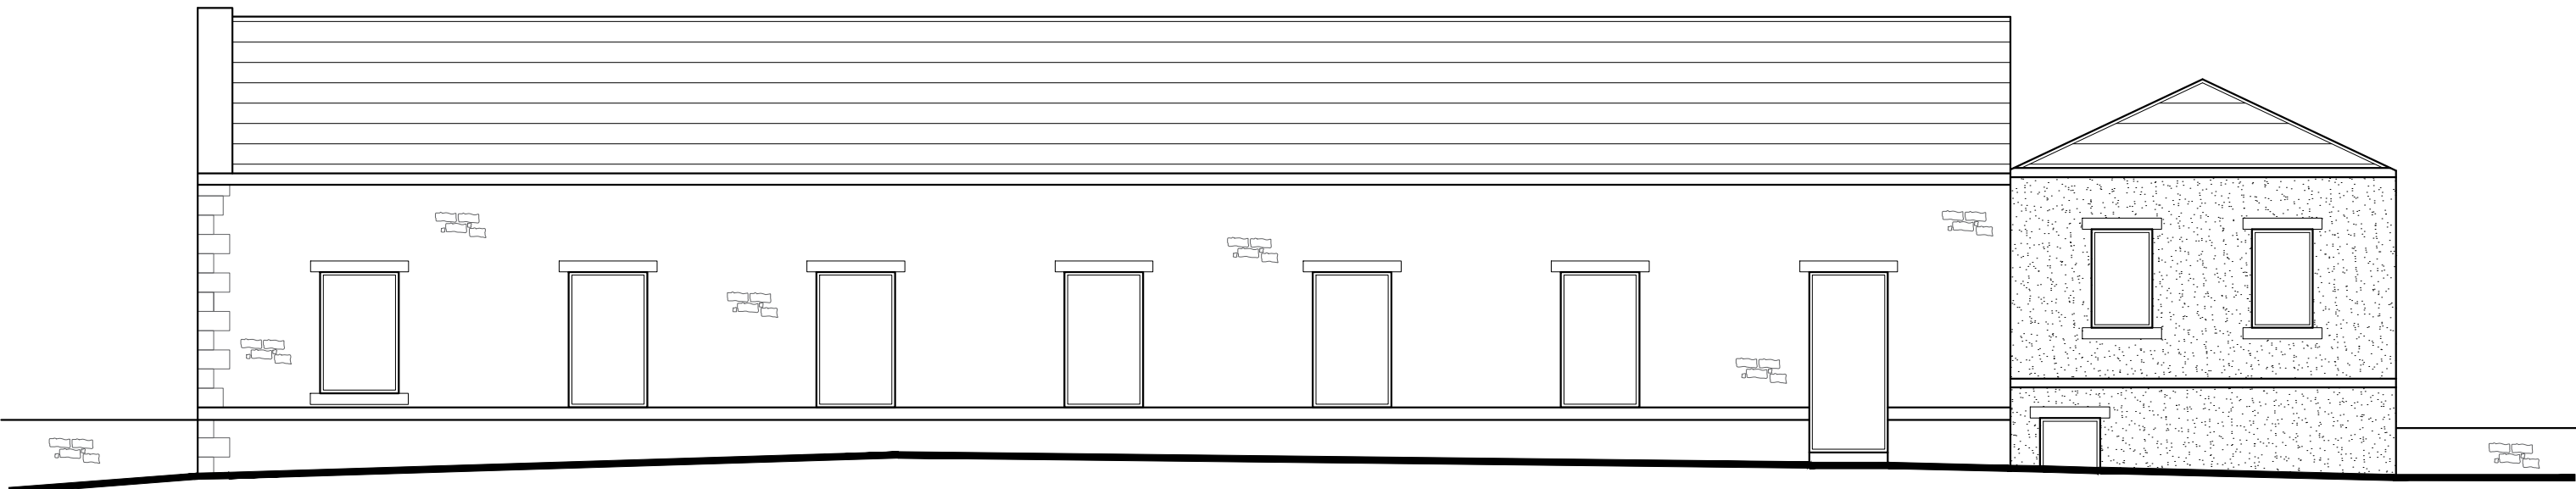

EXISTING NORTH ELEVATION
SCALE 1:100

A	BWT	Dimensions added	16.10.2019
no.	by	revision	date

Client
Mr Rob Evans
Job Title
Development and Conversion of the former Lodematic Premises at Primrose Road, Clitheroe

Drawing Title
EXISTING ELEVATIONS
Scale
1:100 @ A1
Date
June 2019
Drawn
Ben Turner

spa
SUNDERLAND PEACOCK & ASSOCIATES LTD.
HAZELMERE, PIMLICO ROAD, CLITHEROE
LANCASHIRE, BB7 2AG
T 01200 423178 F 01200 427328
E info@sunderlandpeacock.com
www.sunderlandpeacock.com

5857 -04
REV
A

1:100 Scale

