

PROPOSED EAST ELEVATION

SCALE 1:100




PROPOSED WEST ELEVATION

SCALE 1:100



PROPOSED SOUTH ELEVATION

SCALE 1:100

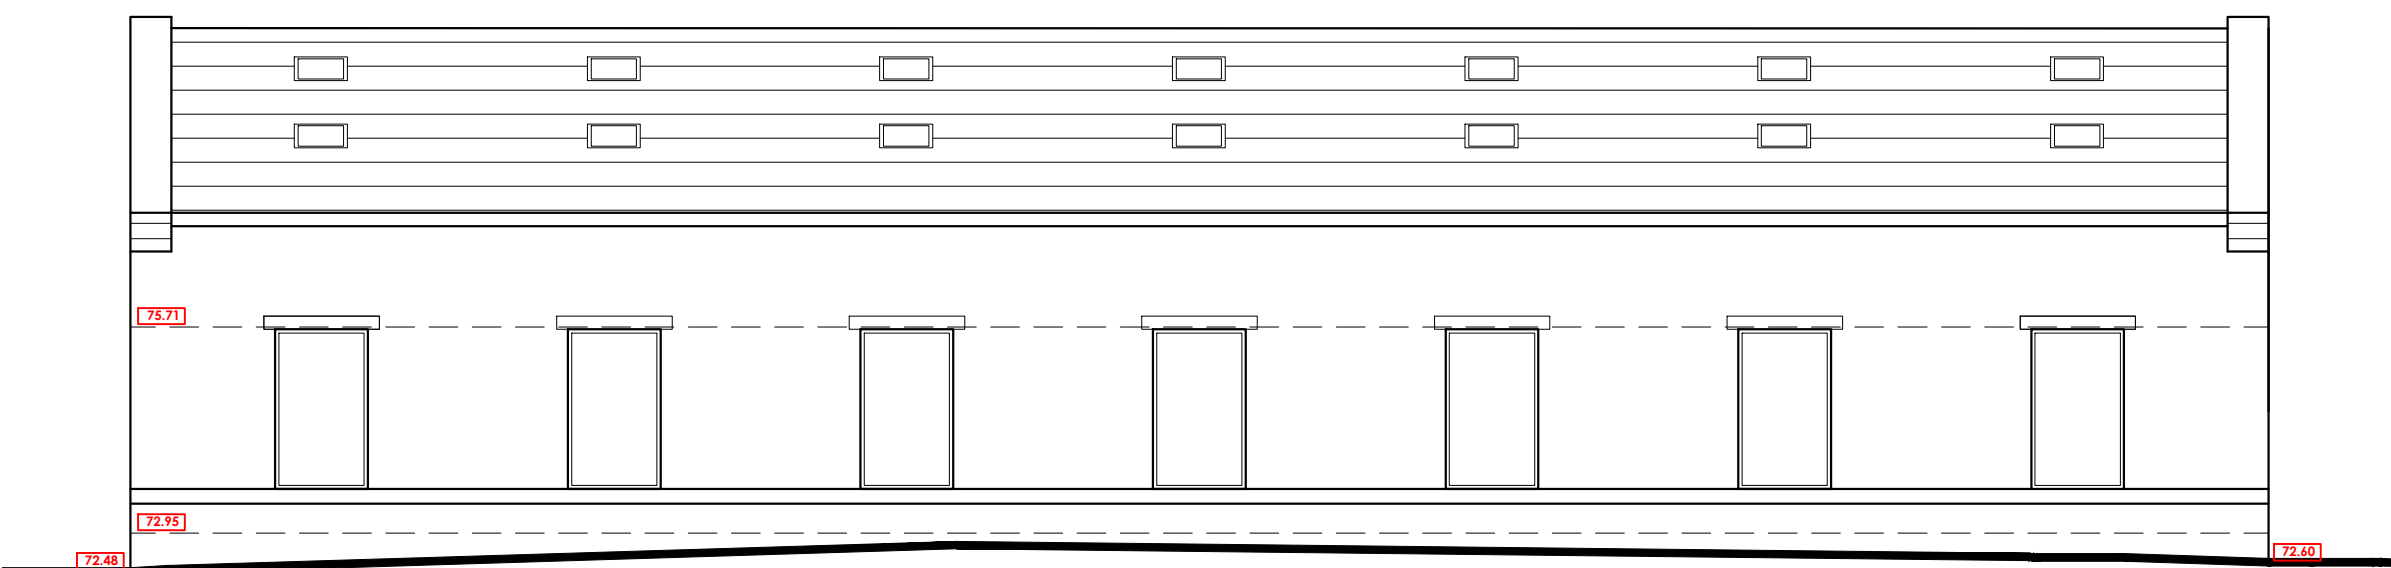

PROPOSED NORTH ELEVATION

SCALE 1:100

SCHEDULE OF MATERIALS

Walls - Natural Stone
Roof - Slate
Windows - uPVC / Aluminum / Timber
Doors - Aluminum / Timber

B	BWT	Floor levels to Block B added, dimensions added and roof lights added to Block A	17.10.2019
A	PRG	Updated following Pre-Application Response	11.10.2019
no.	by	revision	date

Client
Mr Rob Evans

Job Title
Development and Conversion of the former Lodematic Premises at Primrose Road, Clitheroe

Drawing Title PROPOSED ELEVATIONS		

spa
SUNDERLAND PEACOCK & ASSOCIATES LTD.
HAZELMERE, PIMLICO ROAD, CLITHEROE
LANCASHIRE, BB7 2AG
T 01200 423178 F 01200 427328
E info@sunderlandpeacock.com
www.sunderlandpeacock.com

5857 - 11
REV B

1:100 Scale

